



**STREET PLANT VALUE**  
**SIDEWALKS**

EAGLE CREST SUBDIVISION  
 53B2052


**SIDEWALK**

Description	Limits	Limits	Quantity	Unit	Unit Cost	Total Cost
HOLY CROSS WAY 32 FT WIDE MS LINK NO. 22630	FAIRVIEW DR	CTH T (COMMERCIAL AVE)	2822	LF	\$ 8.50	\$ 24,000.00
<b>GRAND TOTAL COST</b>					\$	\$ 24,000.00

Prepared By: JD  
 Date: 12/13/2007

Eagle Crest Subdivision  
53B2052

EAGLE CREST SUBDIVISION

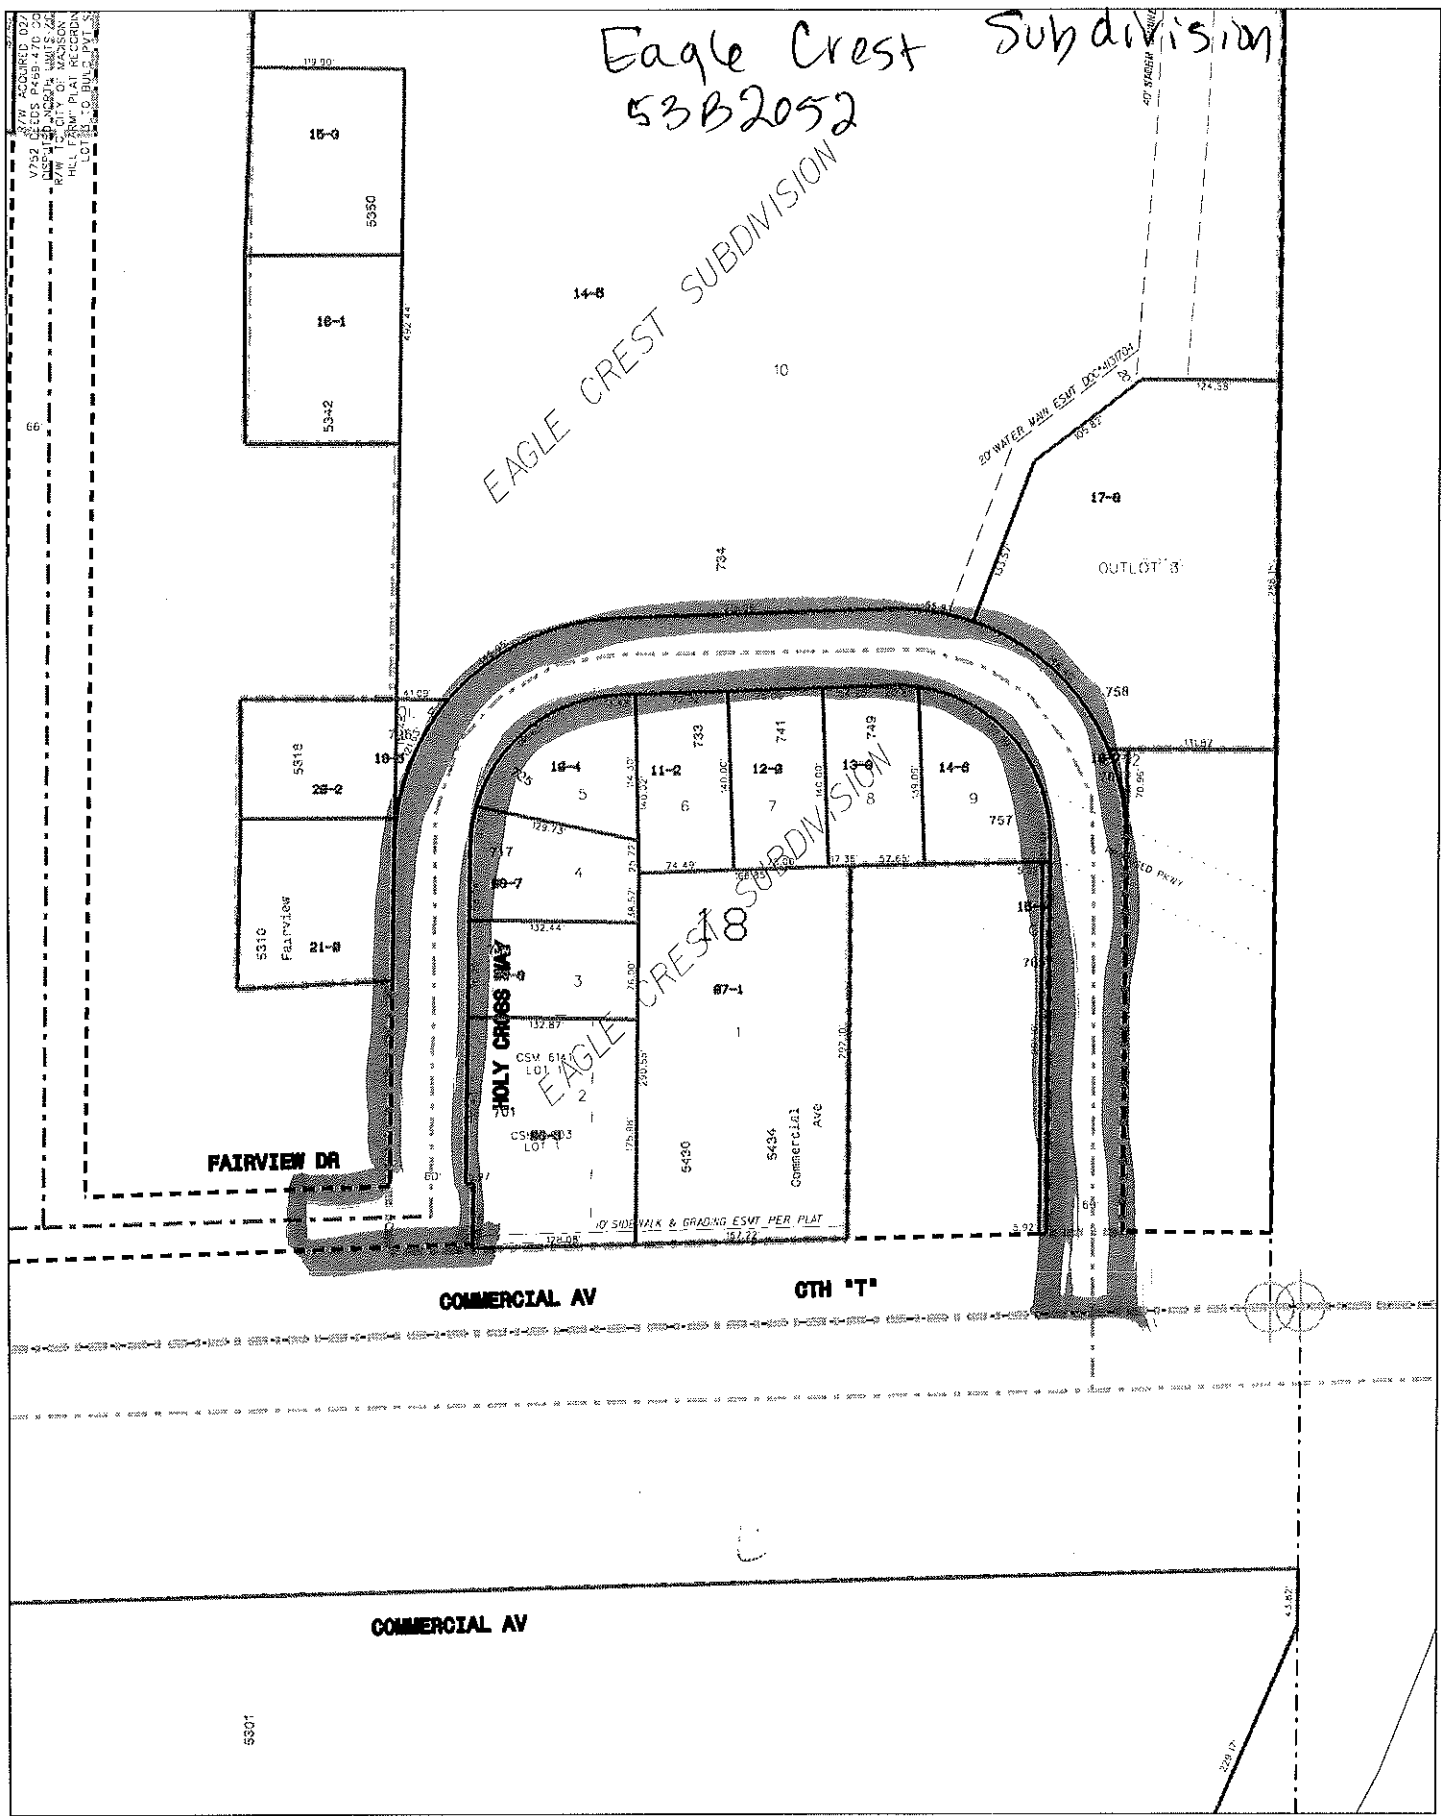

Date: 12/13/2007

Time: 2:29:19 PM

Scale: 1 in = 150 Ft

Disclaimer: The City makes no representation about the accuracy of these records and shall not be liable for any c  
Field View