



### Location

4522 E Washington Avenue

### Project Name

Cafe Zupas & Chapter Aesthetic Studio

### Applicant

Steve Doran, Galway Companies, Inc.


### Requests

- Demolish commercial building
- Construct two commercial buildings, including one with a vehicle access sales and service window


### Public Hearing Date

Plan Commission

January 23, 2022

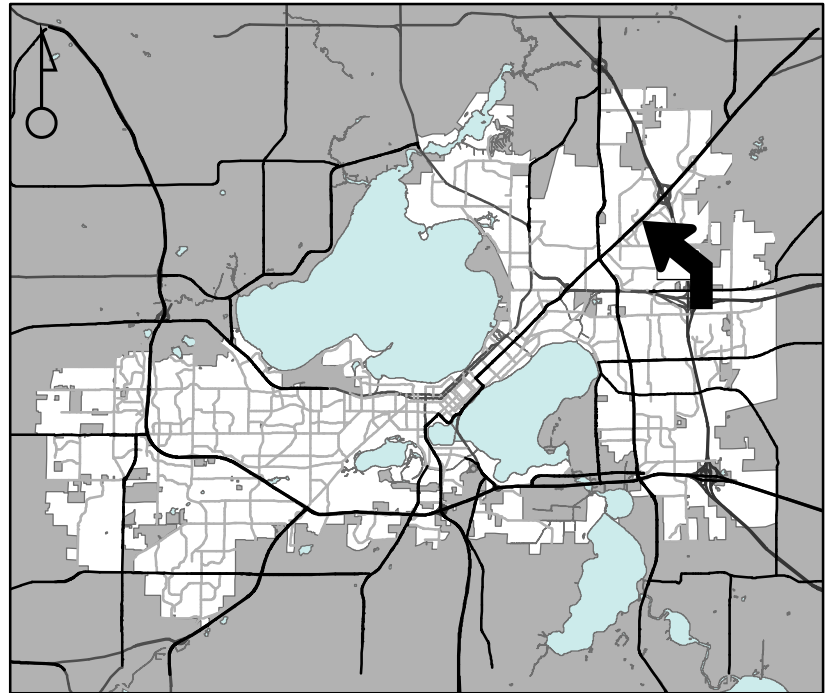

For Questions Contact: Colin Punt at: 243-0455 or [cpunt@cityofmadison.com](mailto:cpunt@cityofmadison.com) or City Planning at 266-4635

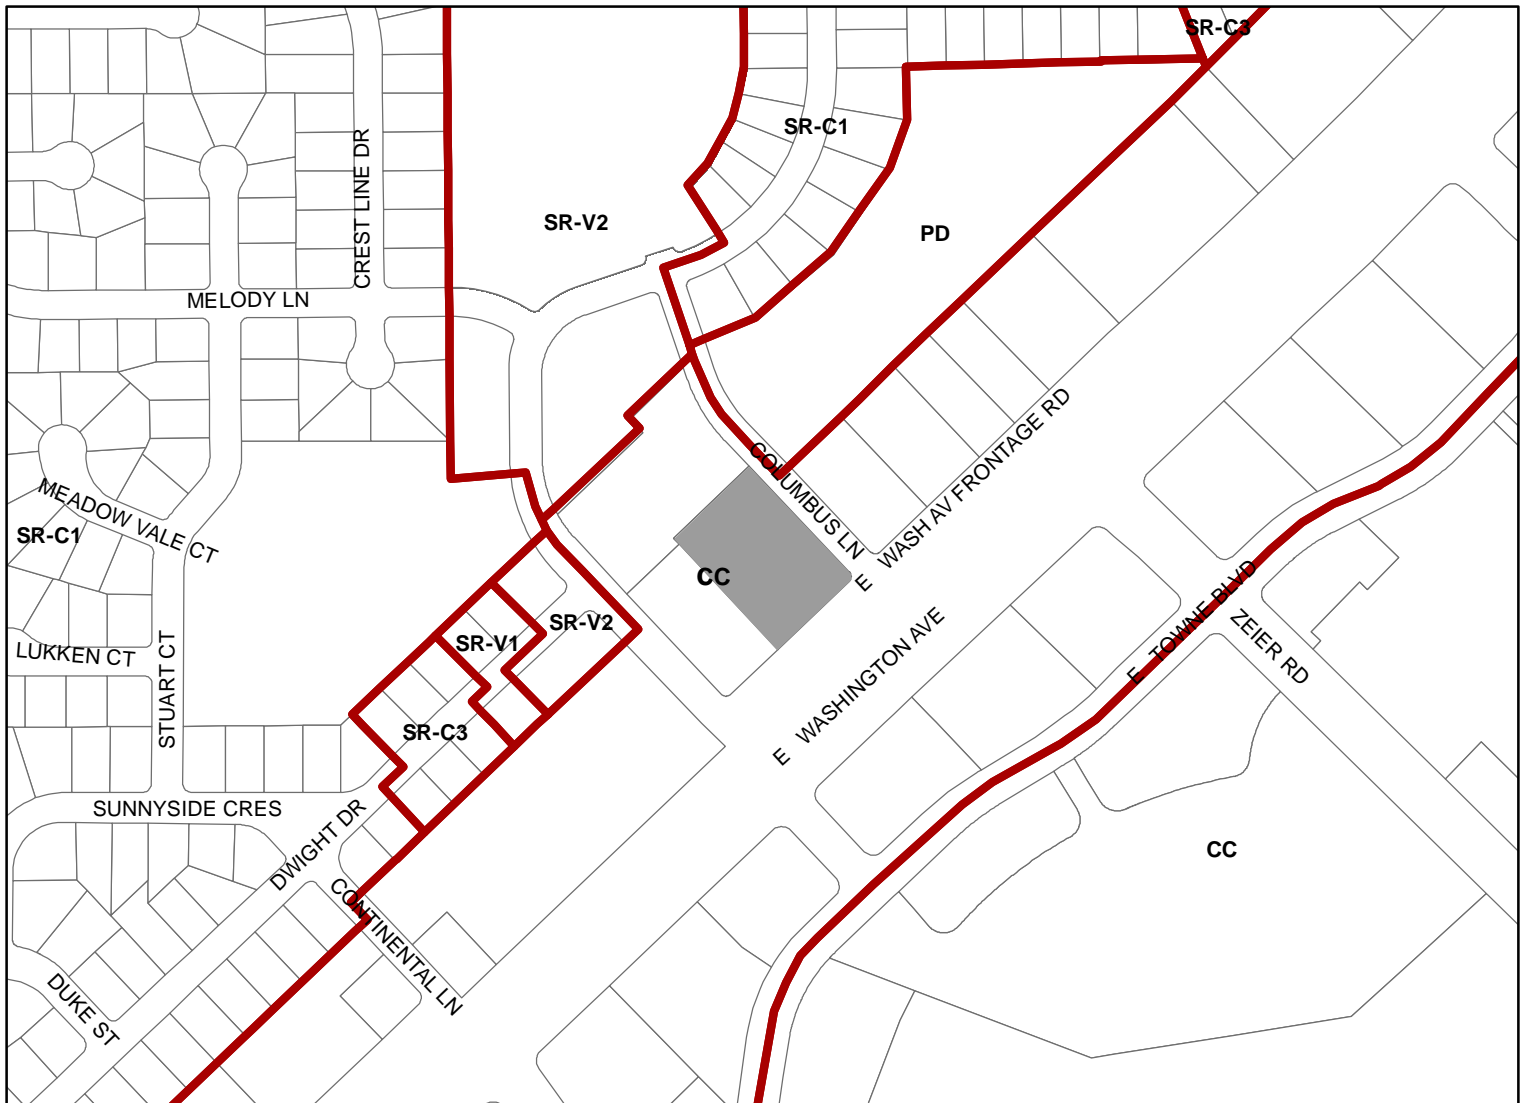

Scale : 1" = 400'

City of Madison, Planning Division : JC : Date : 12-8-22

