



Change of Premises

LICPCH 2014 00314
(Number)

(scanned)

34077
(Leg file number)

(Processing step)

City of Madison Clerk
210 MLK Jr Blvd, Room 103
Madison, WI 53703

licensing@cityofmadison.com
608-266-4601

initials)

This application modifies existing alcohol license number: 57868-51673

Class A Beer

Class A Liquor

Class C Wine

Class B Beer

Class B Liquor

Aldermanic District: 6 Alder Name: Marsha Rummel Police Sector: 408

Corporate Information

Business Legal Name: LEZAT, Inc.

Business Address: 600 Williamson St, Ste M

Corporate Contact Name & Position: _____

Julie Adriansjach, Owner

Phone & Email: (608) 212-0677
bandungrestaurant@gmail.com

Licensed Premise Information

Business dba Name: Bandung Restaurant

Licensed Address: 600 Williamson St, Ste M

Business Contact Name & Position: _____

Pram Adriansjach, Owner

Phone & Email: (608) 255-6910
bandungrestaurant@gmail.com

Liquor Beer Agent Name: Julie Adriansjach % Alcohol: 15 % Food: 85

Current Capacity (indoor): 80

Current Capacity (outdoor): 15

Proposed Capacity (indoor): 80

Proposed Capacity (outdoor): 250


Description of Proposed Changes: Bandung wants to have an annual one-day food and beverage tent including alcohol with a fenced in area for the day of the Rhythm + Booms Fireworks from 10:00AM to 2:00AM the following morning.

Detailed Floor Plans included (required)
See attached plan

Orange sign and "License Renewals & Changes" brochure issued

X [Signature]
Applicant signature

Date: 9/25/14

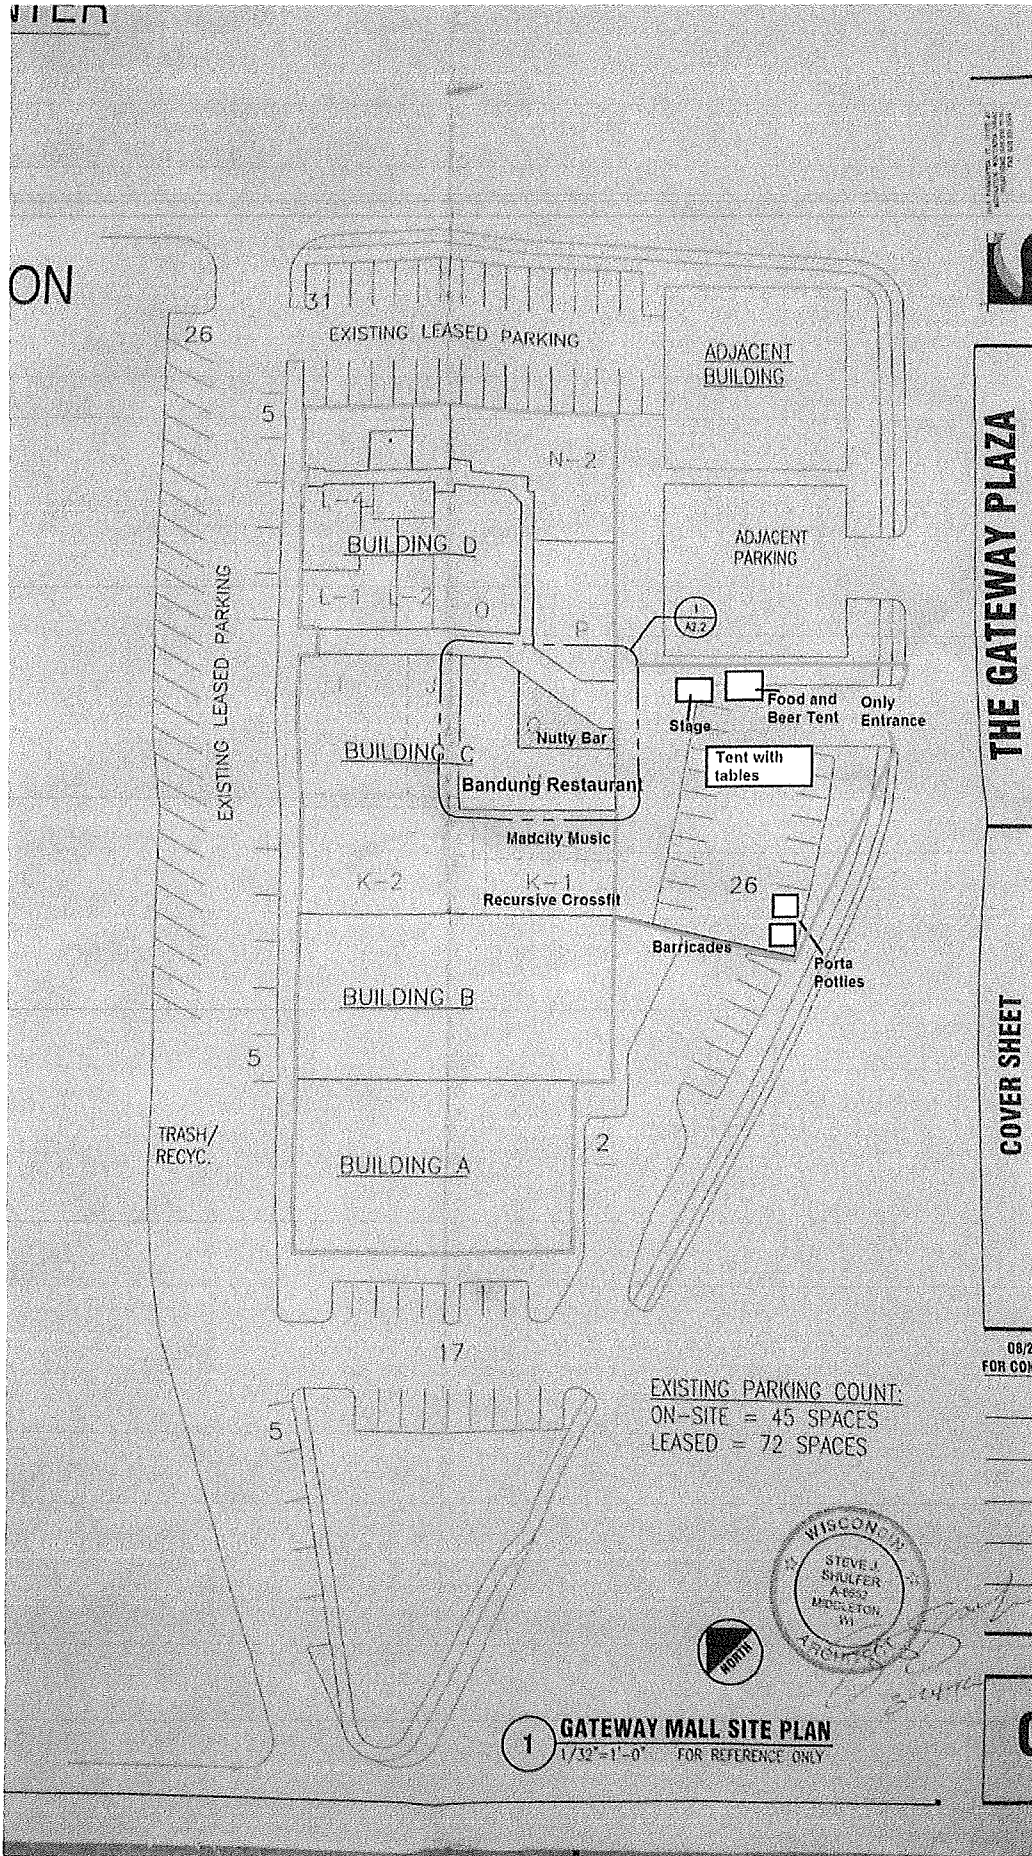

THE GATEWAY PLAZA

COVER SHEET

EXISTING PARKING COUNT:
 ON-SITE = 45 SPACES
 LEASED = 72 SPACES



1 GATEWAY MALL SITE PLAN
 1/32"=1'-0" FOR REFERENCE ONLY