



City of Madison

Conditional Use

Location
2946 Stevens Street


Project Name
Anderson Accessory Dwelling Unit

Applicant
Gunnar Anderson


Existing Use
Single-family residence
(Under construction)

Proposed Use
Construct accessory dwelling unit

Public Hearing Date
Plan Commission
25 March 2019

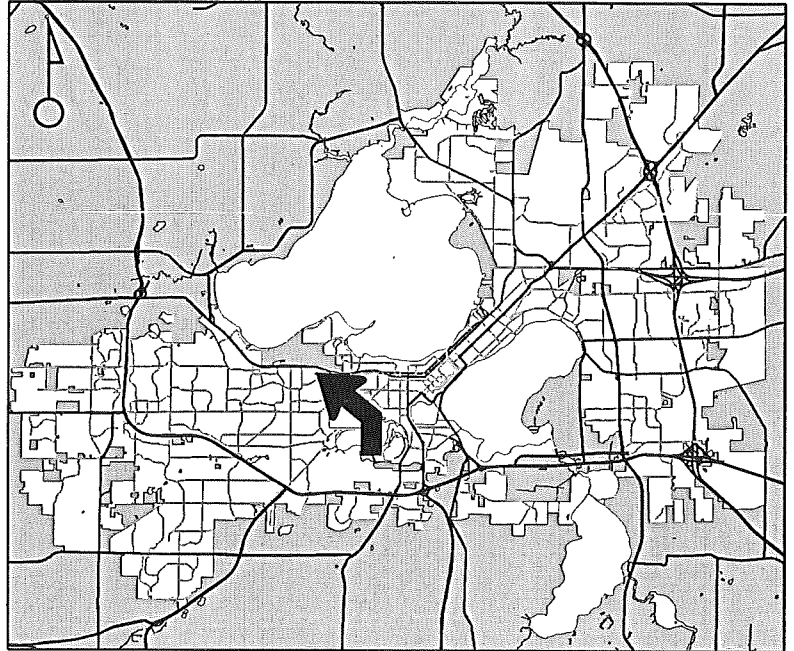

For Questions Contact: Colin Punt at: 243-0455 or cpunt@cityofmadison.com or City Planning at 266-4635

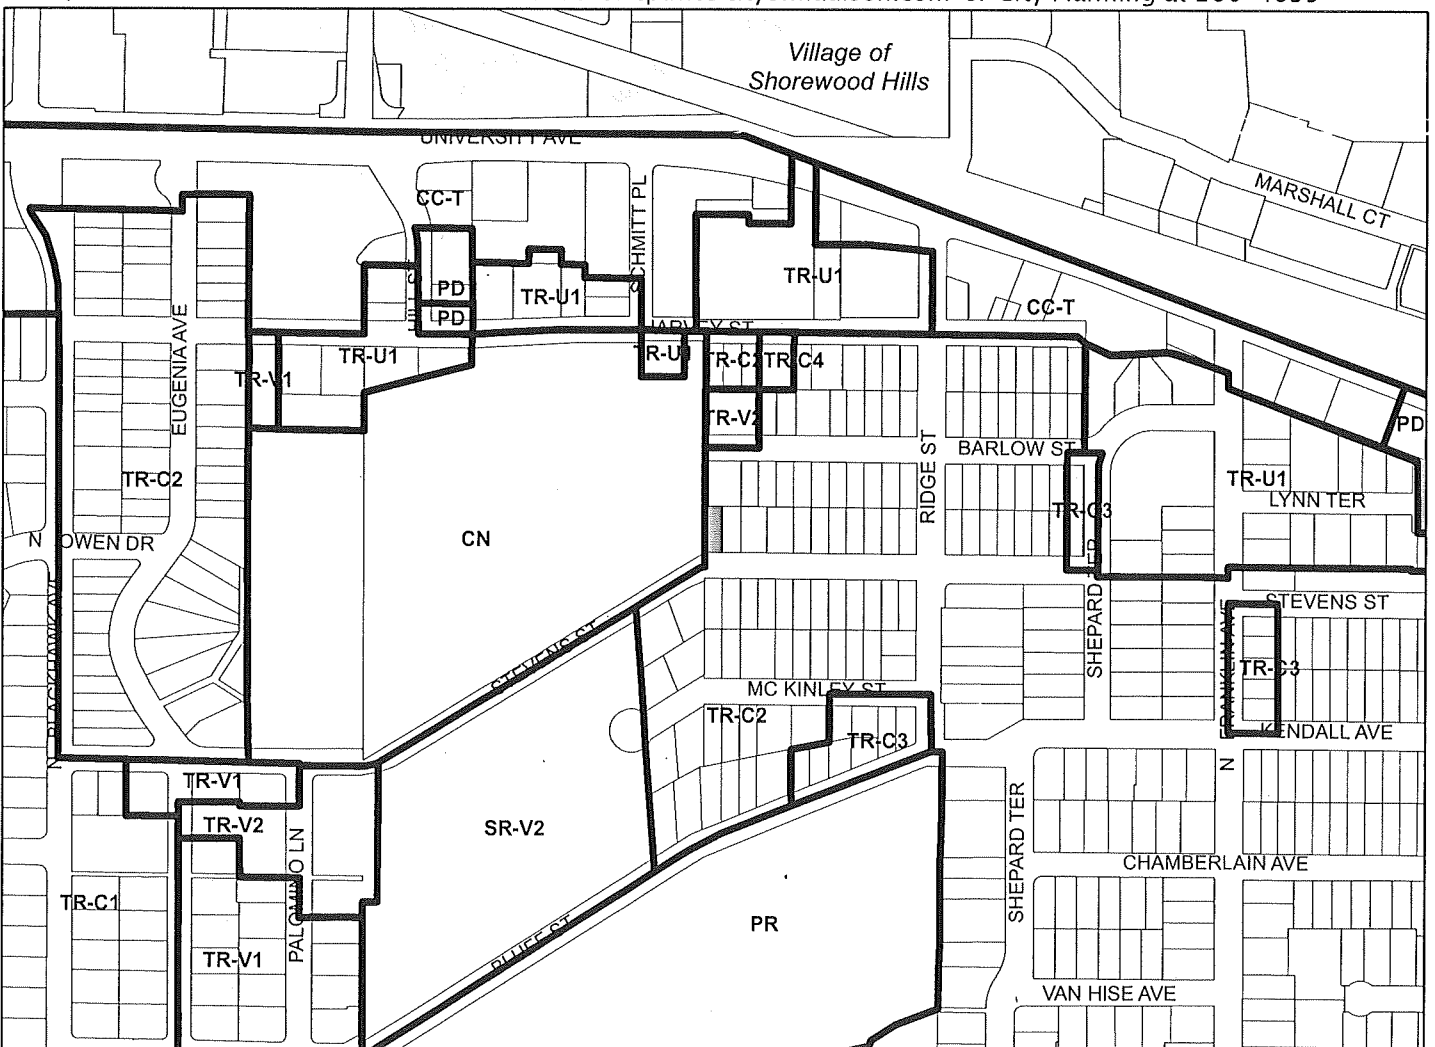

Scale : 1" = 400'

City of Madison, Planning Division : PPE : Date : 18 March 2019

11



11