



### Location

734 E Washington Avenue

### Applicant

Pat McCabe, Palisade Property Management


### Request

Demolish commercial building


### Public Hearing Date

Plan Commission

April 11, 2022

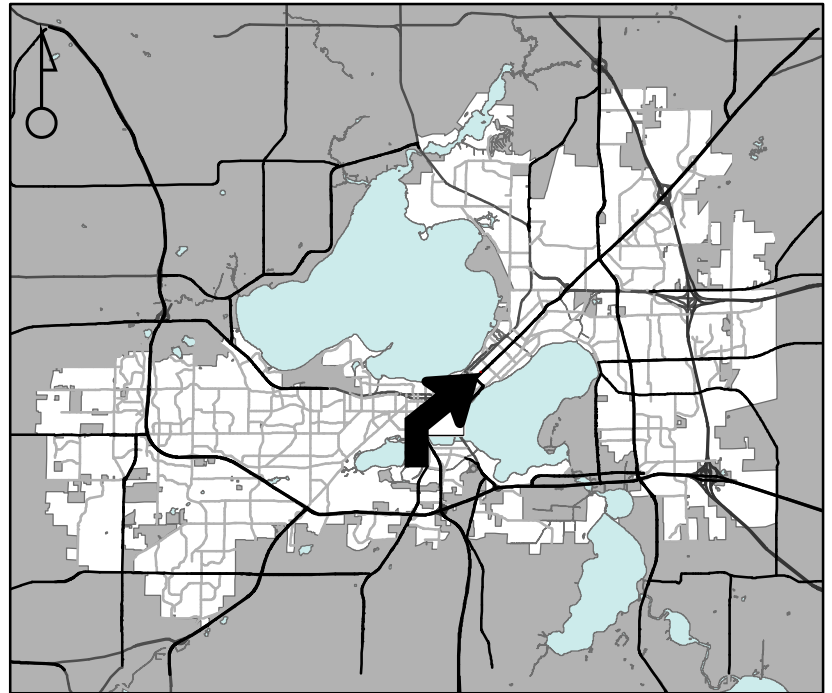

For Questions Contact: Lisa McNabola at: 243-0554 or [lmcnabola@cityofmadison.com](mailto:lmcnabola@cityofmadison.com) or City Planning at 266-4635

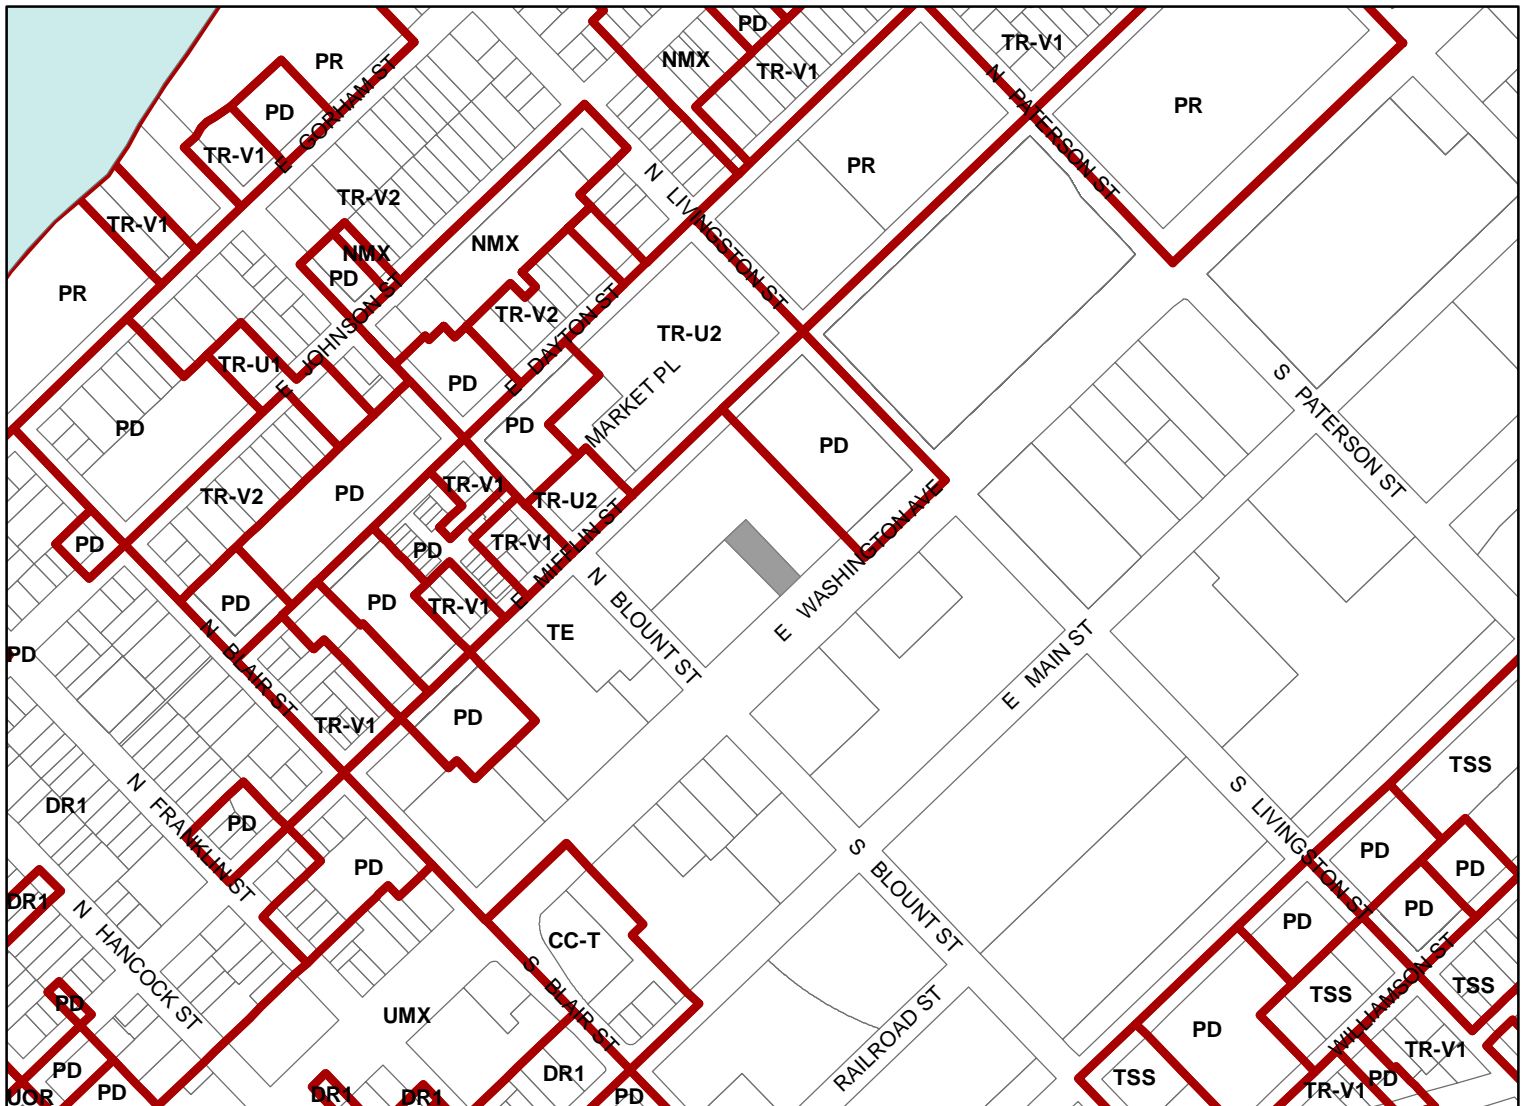

Scale : 1" = 400'

