



City of Madison

Demolition

Location
929 Williamson Street


Project Name
Howell Demolition

Applicant
Caden Howell


Existing Use
Single Family Home

Proposed Use
Demolish single-family residence
with no proposed use

Public Hearing Date
Plan Commission
19 February 2018

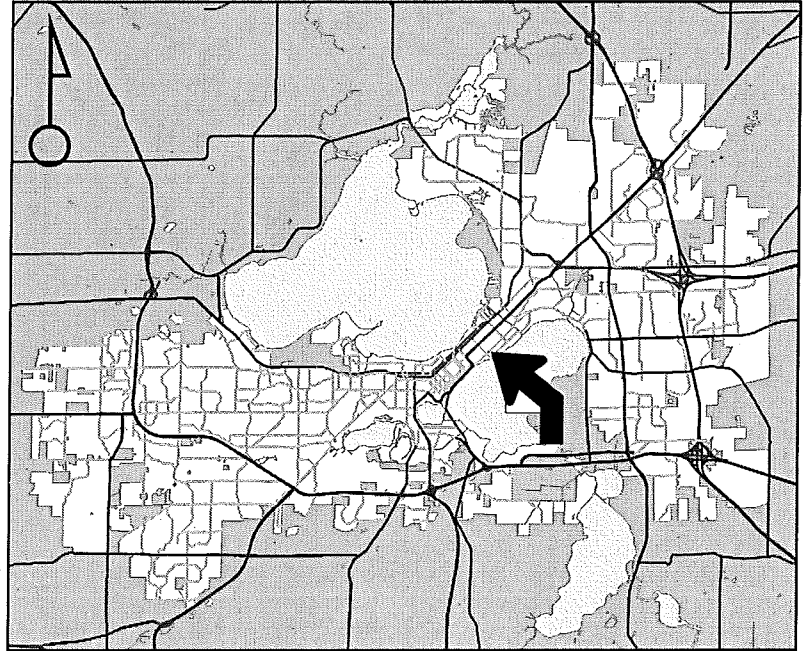

For Questions Contact: Tim Parks at: 261-9632 or tparks@cityofmadison.com or City Planning at 266-4635

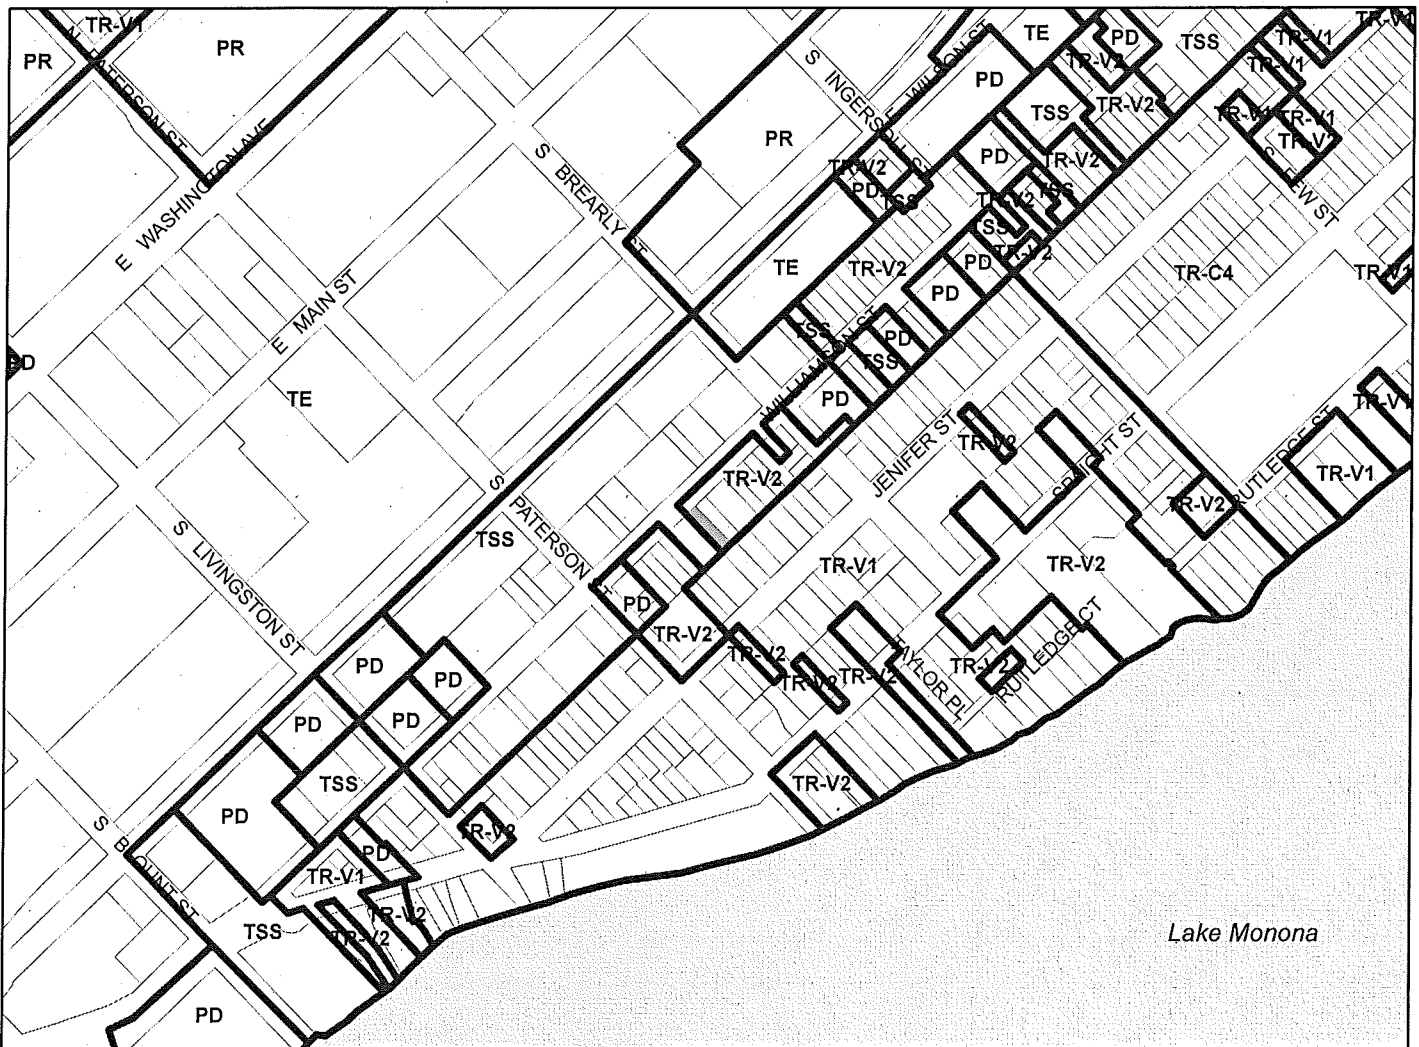

Scale : 1" = 400'

City of Madison, Planning Division : PPE : Date : 30 Jan 2018

