

EX 8" VCP SAN

PARKSIDE DR.

RECONSTRUCT BENCH AND FLOWLINES

PERMEABLE PAVERS

DELINEATED WETLANDS

RECONNECT EXISTING 6" PVC LATERAL

LIMITS OF TOPSOIL, SEEDING, MATTING (LAYER C-EROS)
ADD HATCHING AND SHOW ON EC/RESTORATION SHEETS

EX 8" CI SAN

400'-10" PVC

EX 8" VCP SAN

FUG

BP STA 0+00.00

PI STA 2+99.64

PI STA 4+99.68

EX SAS 6532-001


EX 8" VCP SAN
383'-10" PVC @ -0.68%

EX SAS 6532-004

EX 8" CI SAN

400'-10" PVC

6+00

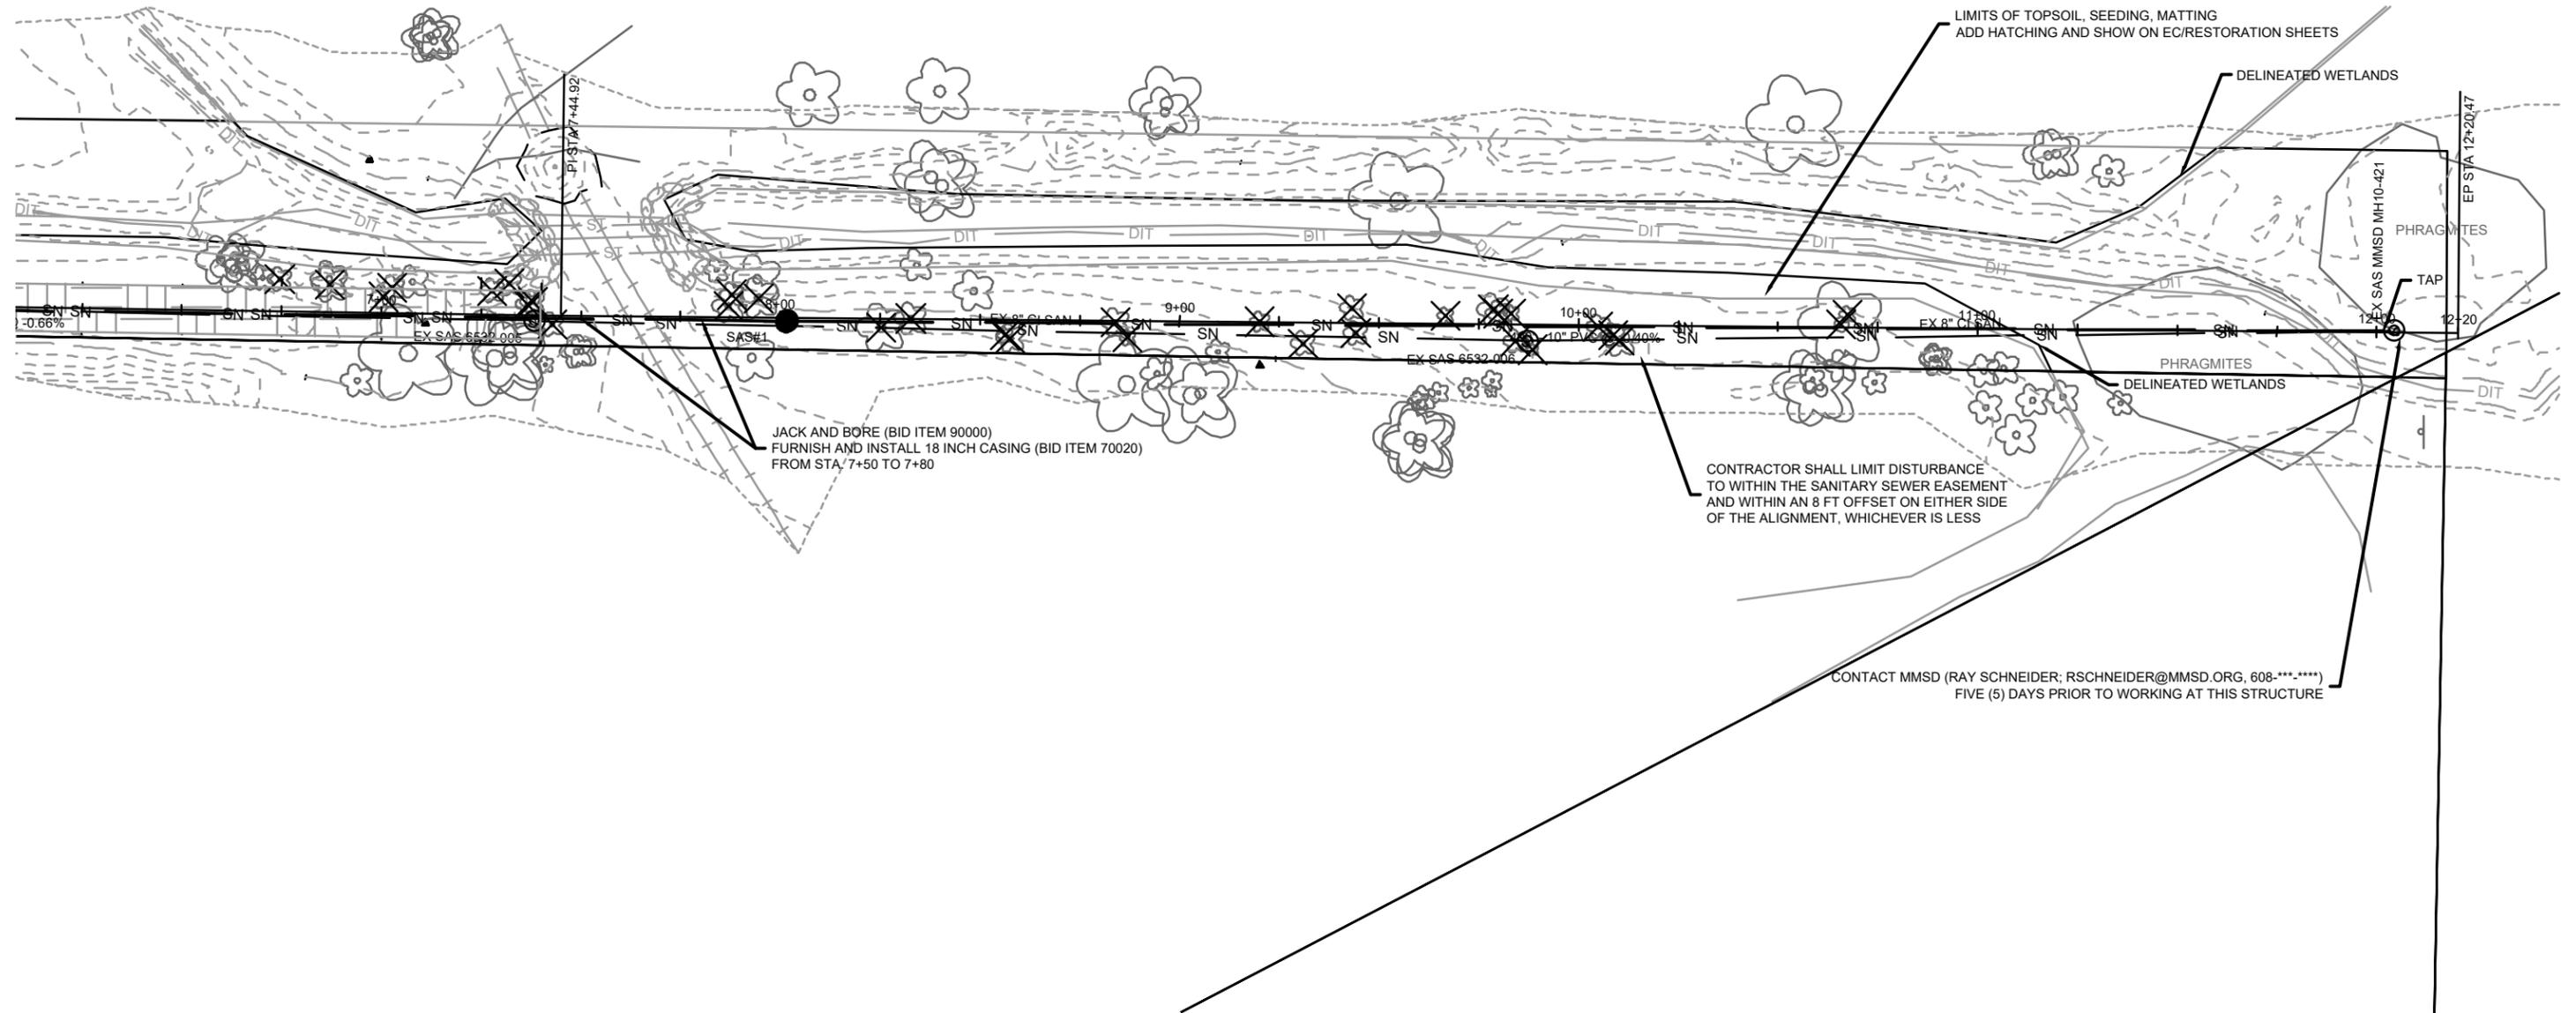

JACK AND BORE (BID ITEM 90000)
 FURNISH AND INSTALL 18 INCH CASING (BID ITEM 70020)
 FROM STA. 7+50 TO 7+80

CONTRACTOR SHALL LIMIT DISTURBANCE
 TO WITHIN THE SANITARY SEWER EASEMENT
 AND WITHIN AN 8 FT OFFSET ON EITHER SIDE
 OF THE ALIGNMENT, WHICHEVER IS LESS

CONTACT MMSD (RAY SCHNEIDER; RSCHNEIDER@MMSD.ORG, 608-***-****)
 FIVE (5) DAYS PRIOR TO WORKING AT THIS STRUCTURE

LIMITS OF TOPSOIL, SEEDING, MATTING
 ADD HATCHING AND SHOW ON EC/RESTORATION SHEETS

DELINEATED WETLANDS

PHRAGMITES

DELINEATED WETLANDS

PHRAGMITES

TAP

12" X SAS MMSD MH10-421

EP STA 12+20.47

PI STA 7+44.92

EX SAS 6532-006

EX SAS 6532-006

EX 8" CI SAN

SN SN

-0.66%

9+00

10+00

11+00

12+00

12+20

DIT

DIT

DIT

DIT

DIT

DIT

d