



City of Madison

Conditional Use

Location
442 Sidney Street


Project Name
McLean Detached Garage

Applicant
David McLean


Existing Use
Single Family Home

Proposed Use
Construct accessory building exceeding
576 square feet and 10% of lot area.

Public Hearing Date
Plan Commission
30 July 2018

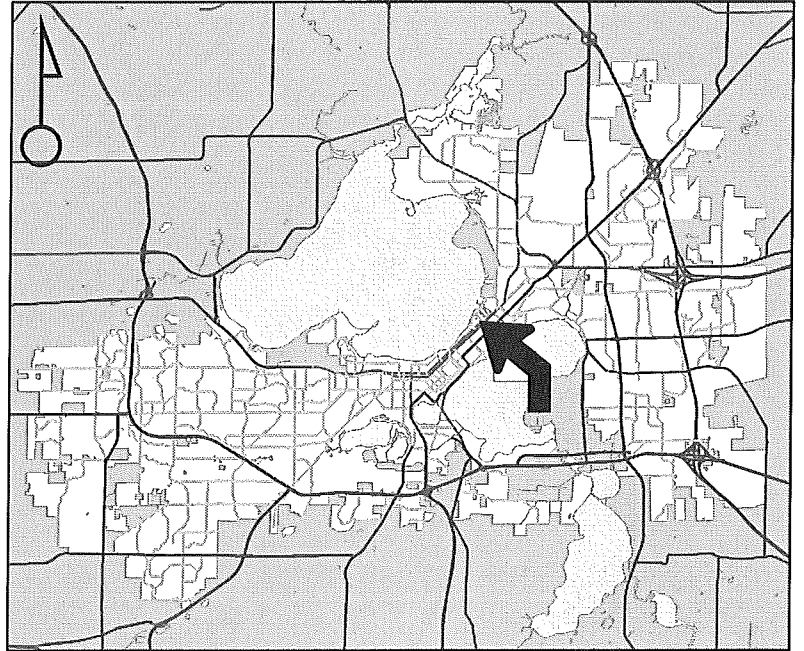

For Questions Contact: Colin Punt at: 243-0455 or cpunt@cityofmadison.com or City Planning at 266-4635

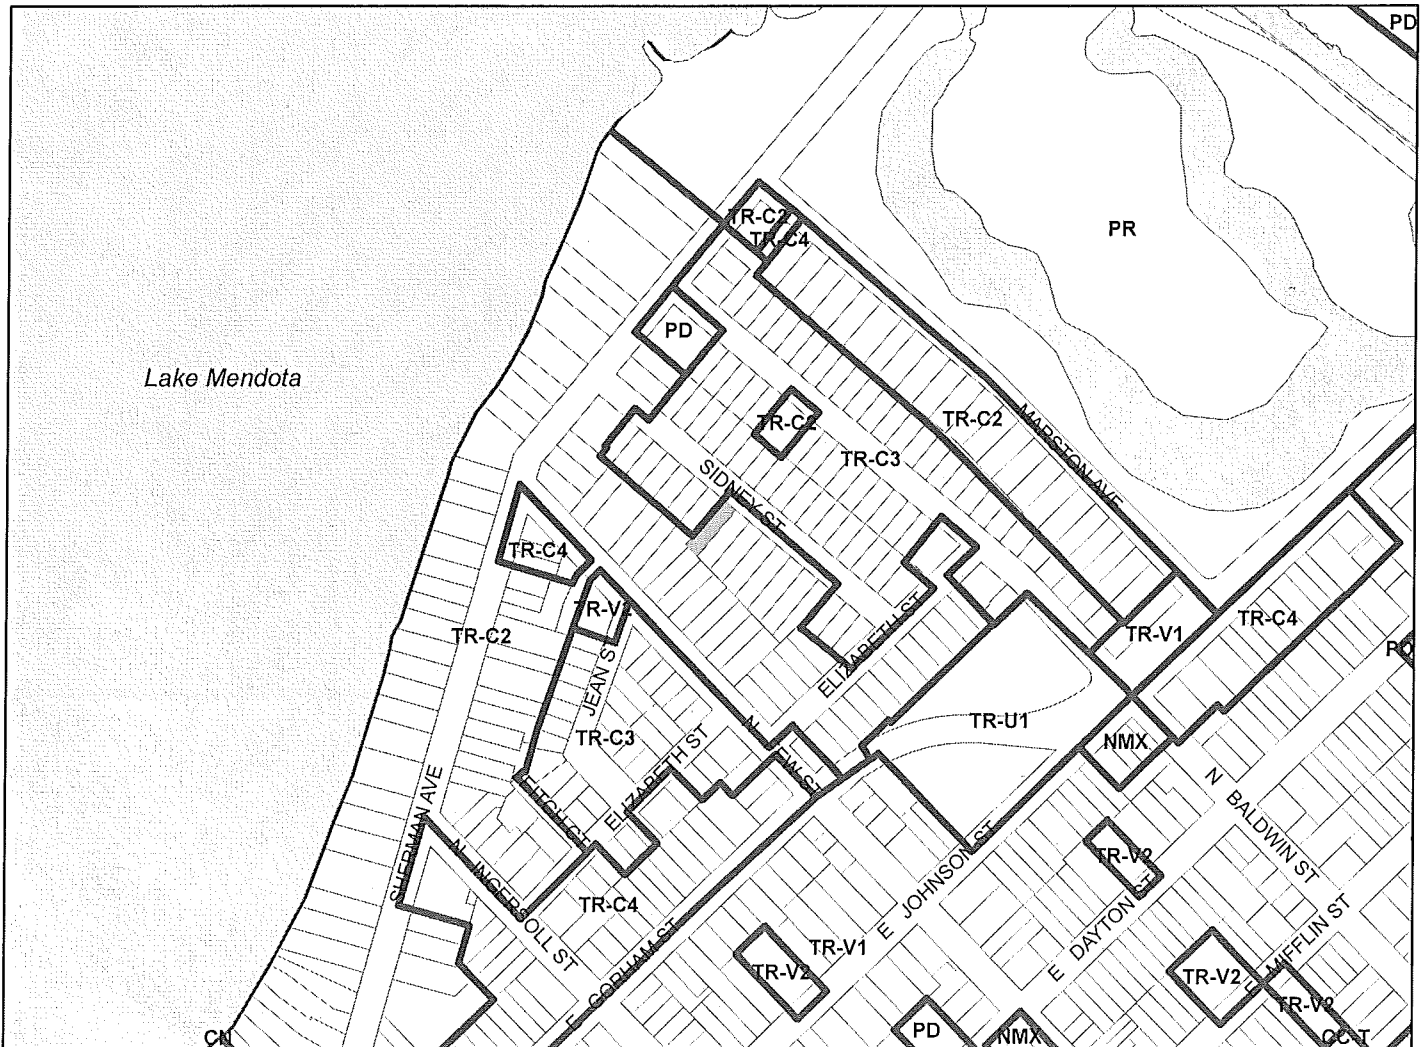

Scale : 1" = 400'

City of Madison, Planning Division : PPE : Date : 24 July 2018

