



City of Madison

PD(SIP) Alteration & Conditional Use

Location

610 Junction Road

Project Name

Caspian Grill

Applicant

Emin Buzhunashvili


Request

Allow restaurant-nightclub tenant in mixed-use building with outdoor eating area


Public Hearing Date

Plan Commission

July 10, 2023

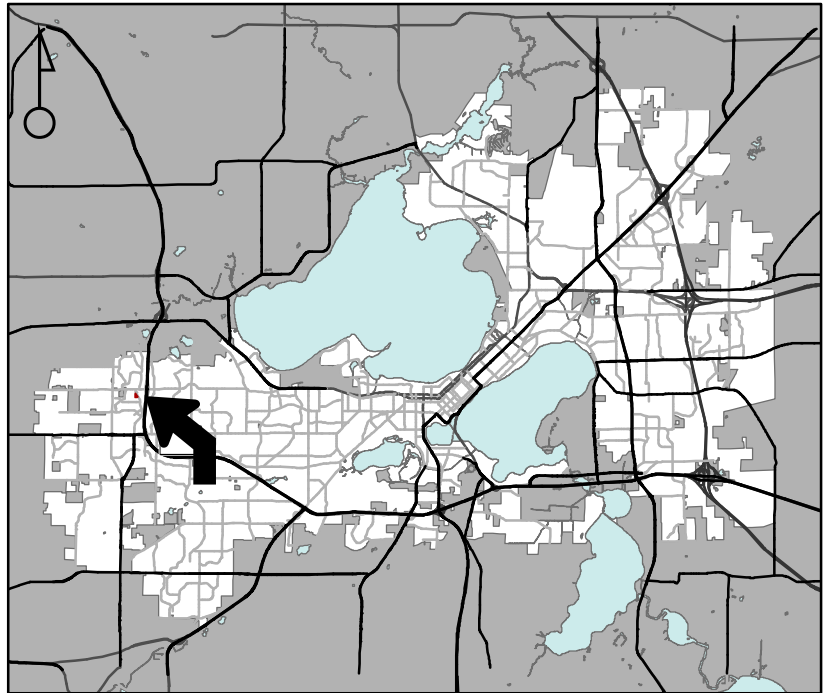

For Questions Contact: Lisa McNabola at: 243-0554 or lmcnabola@cityofmadison.com or City Planning at 266-4635

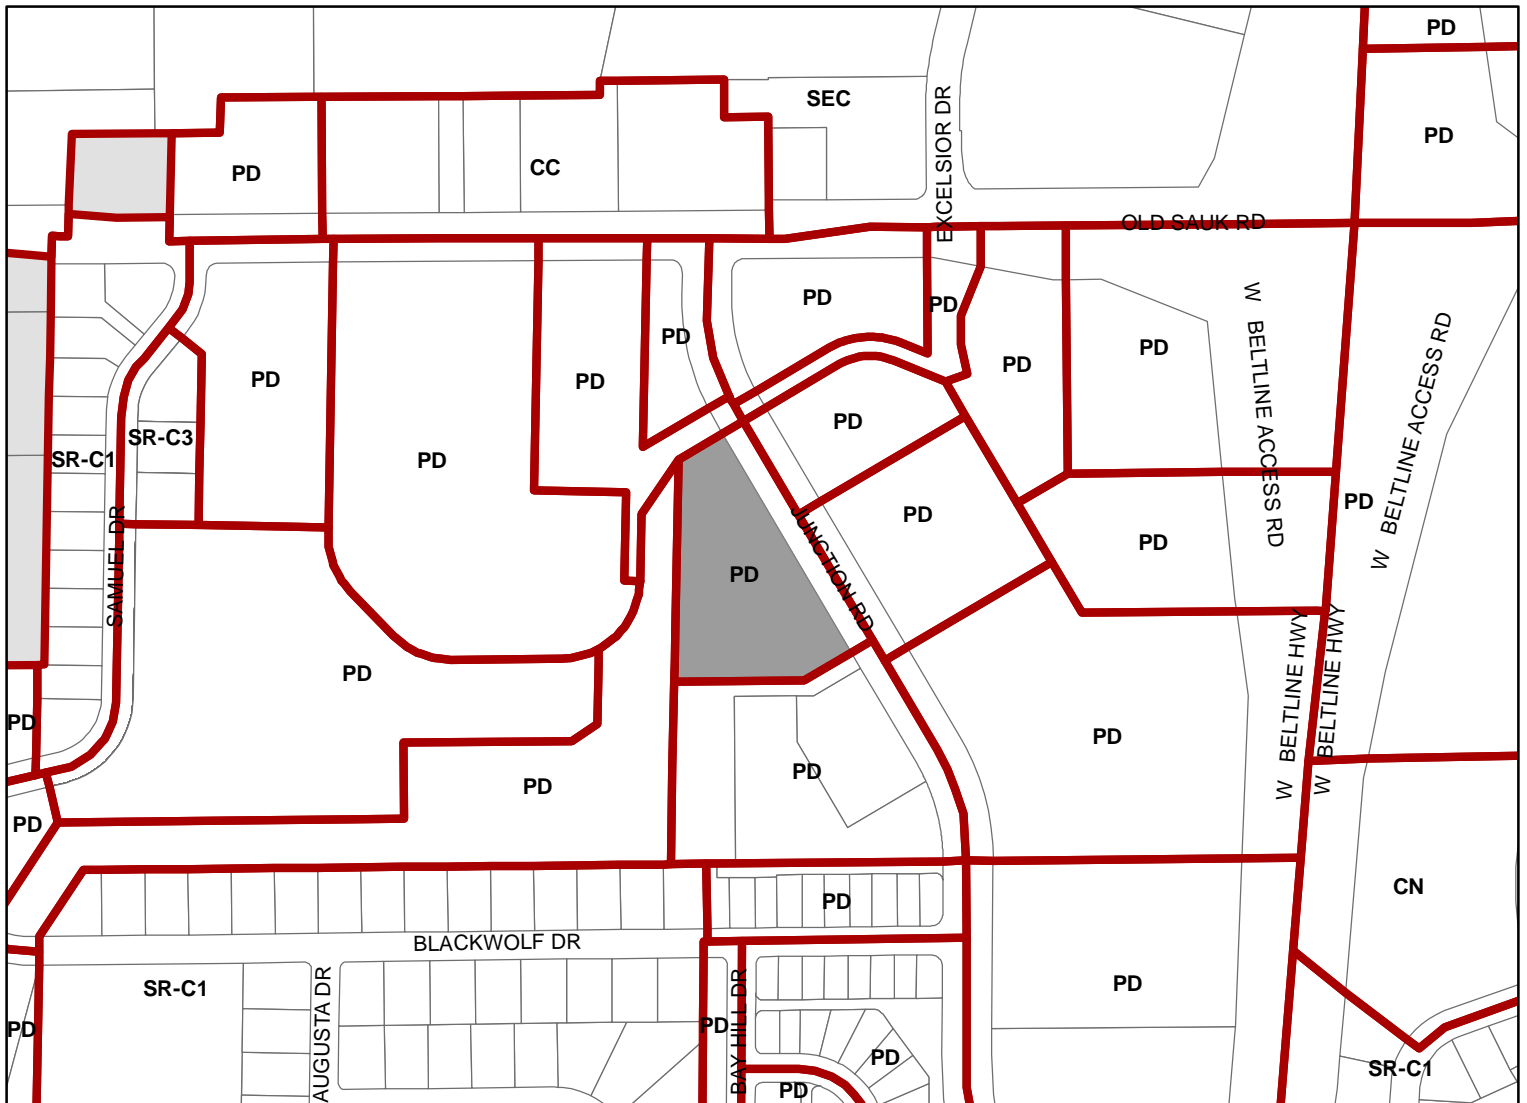

Scale : 1" = 400'

City of Madison, Planning Division : JC : Date : 6-6-23

