



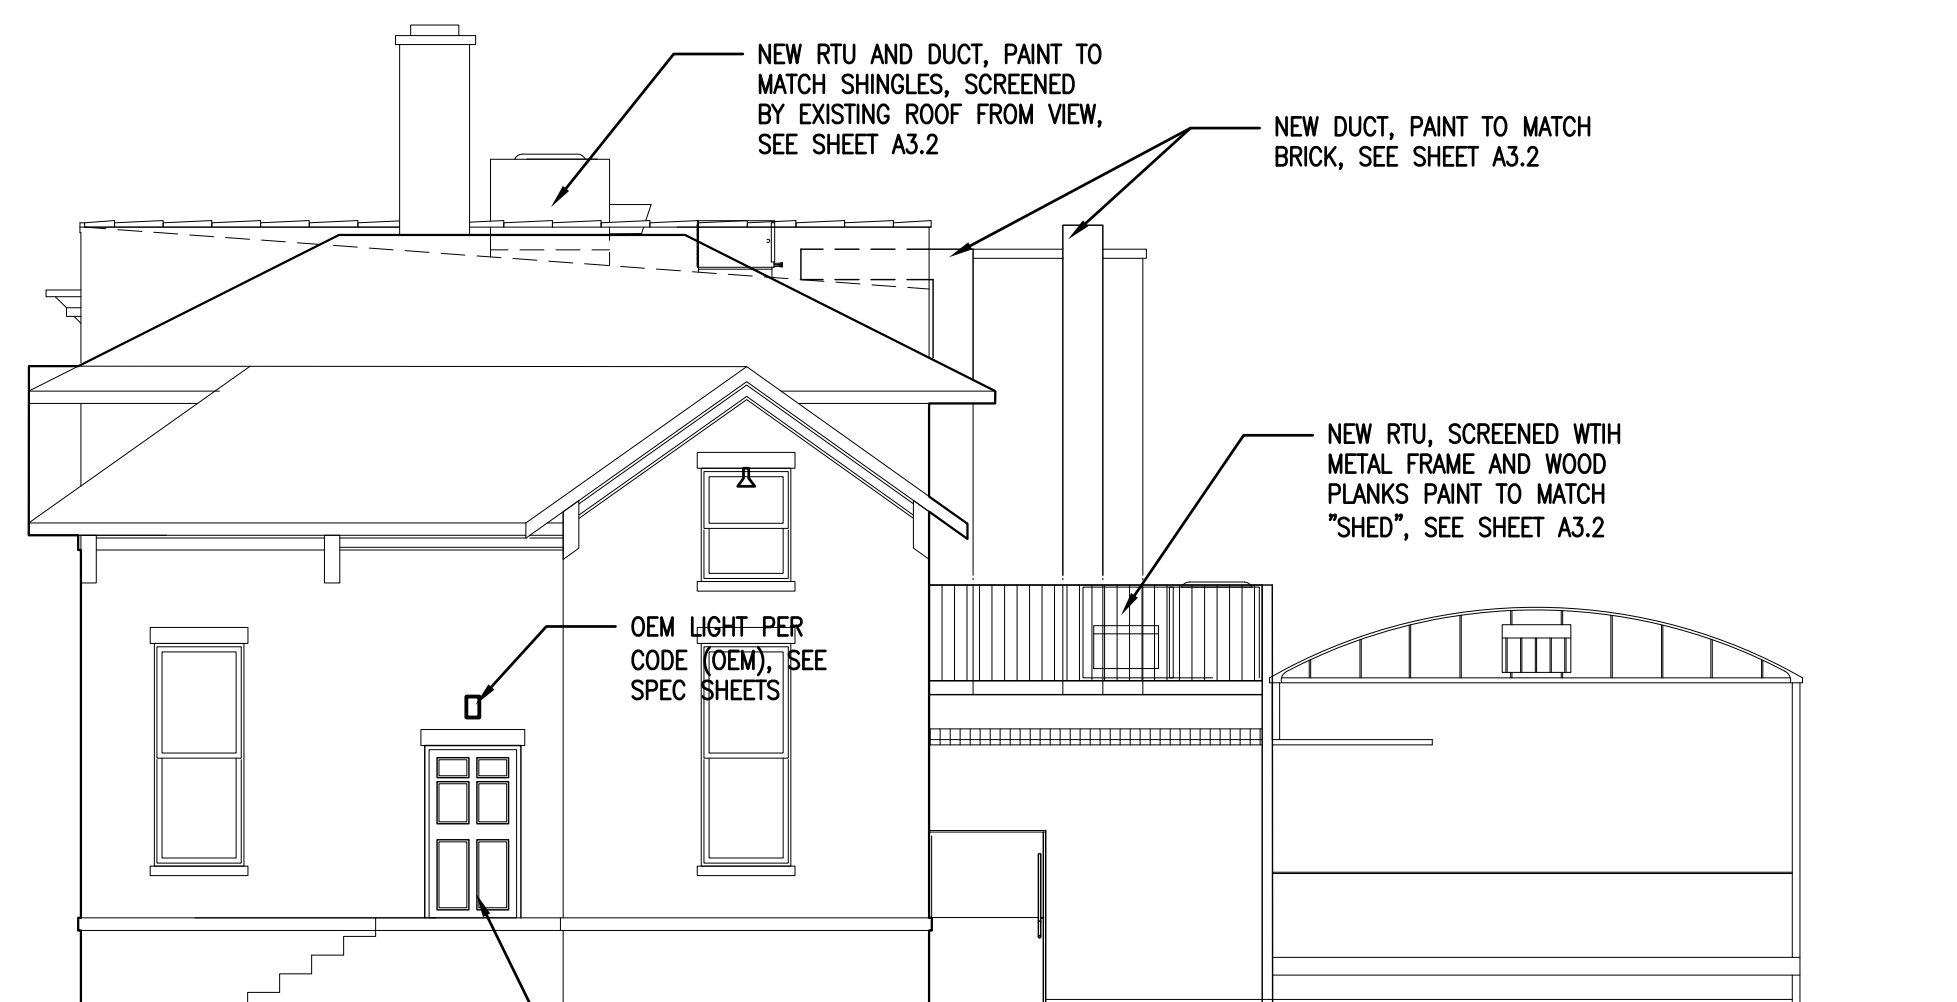


1 SOUTH ELEVATION
1/8"=1'-0"




2 EAST ELEVATION
1/8"=1'-0"

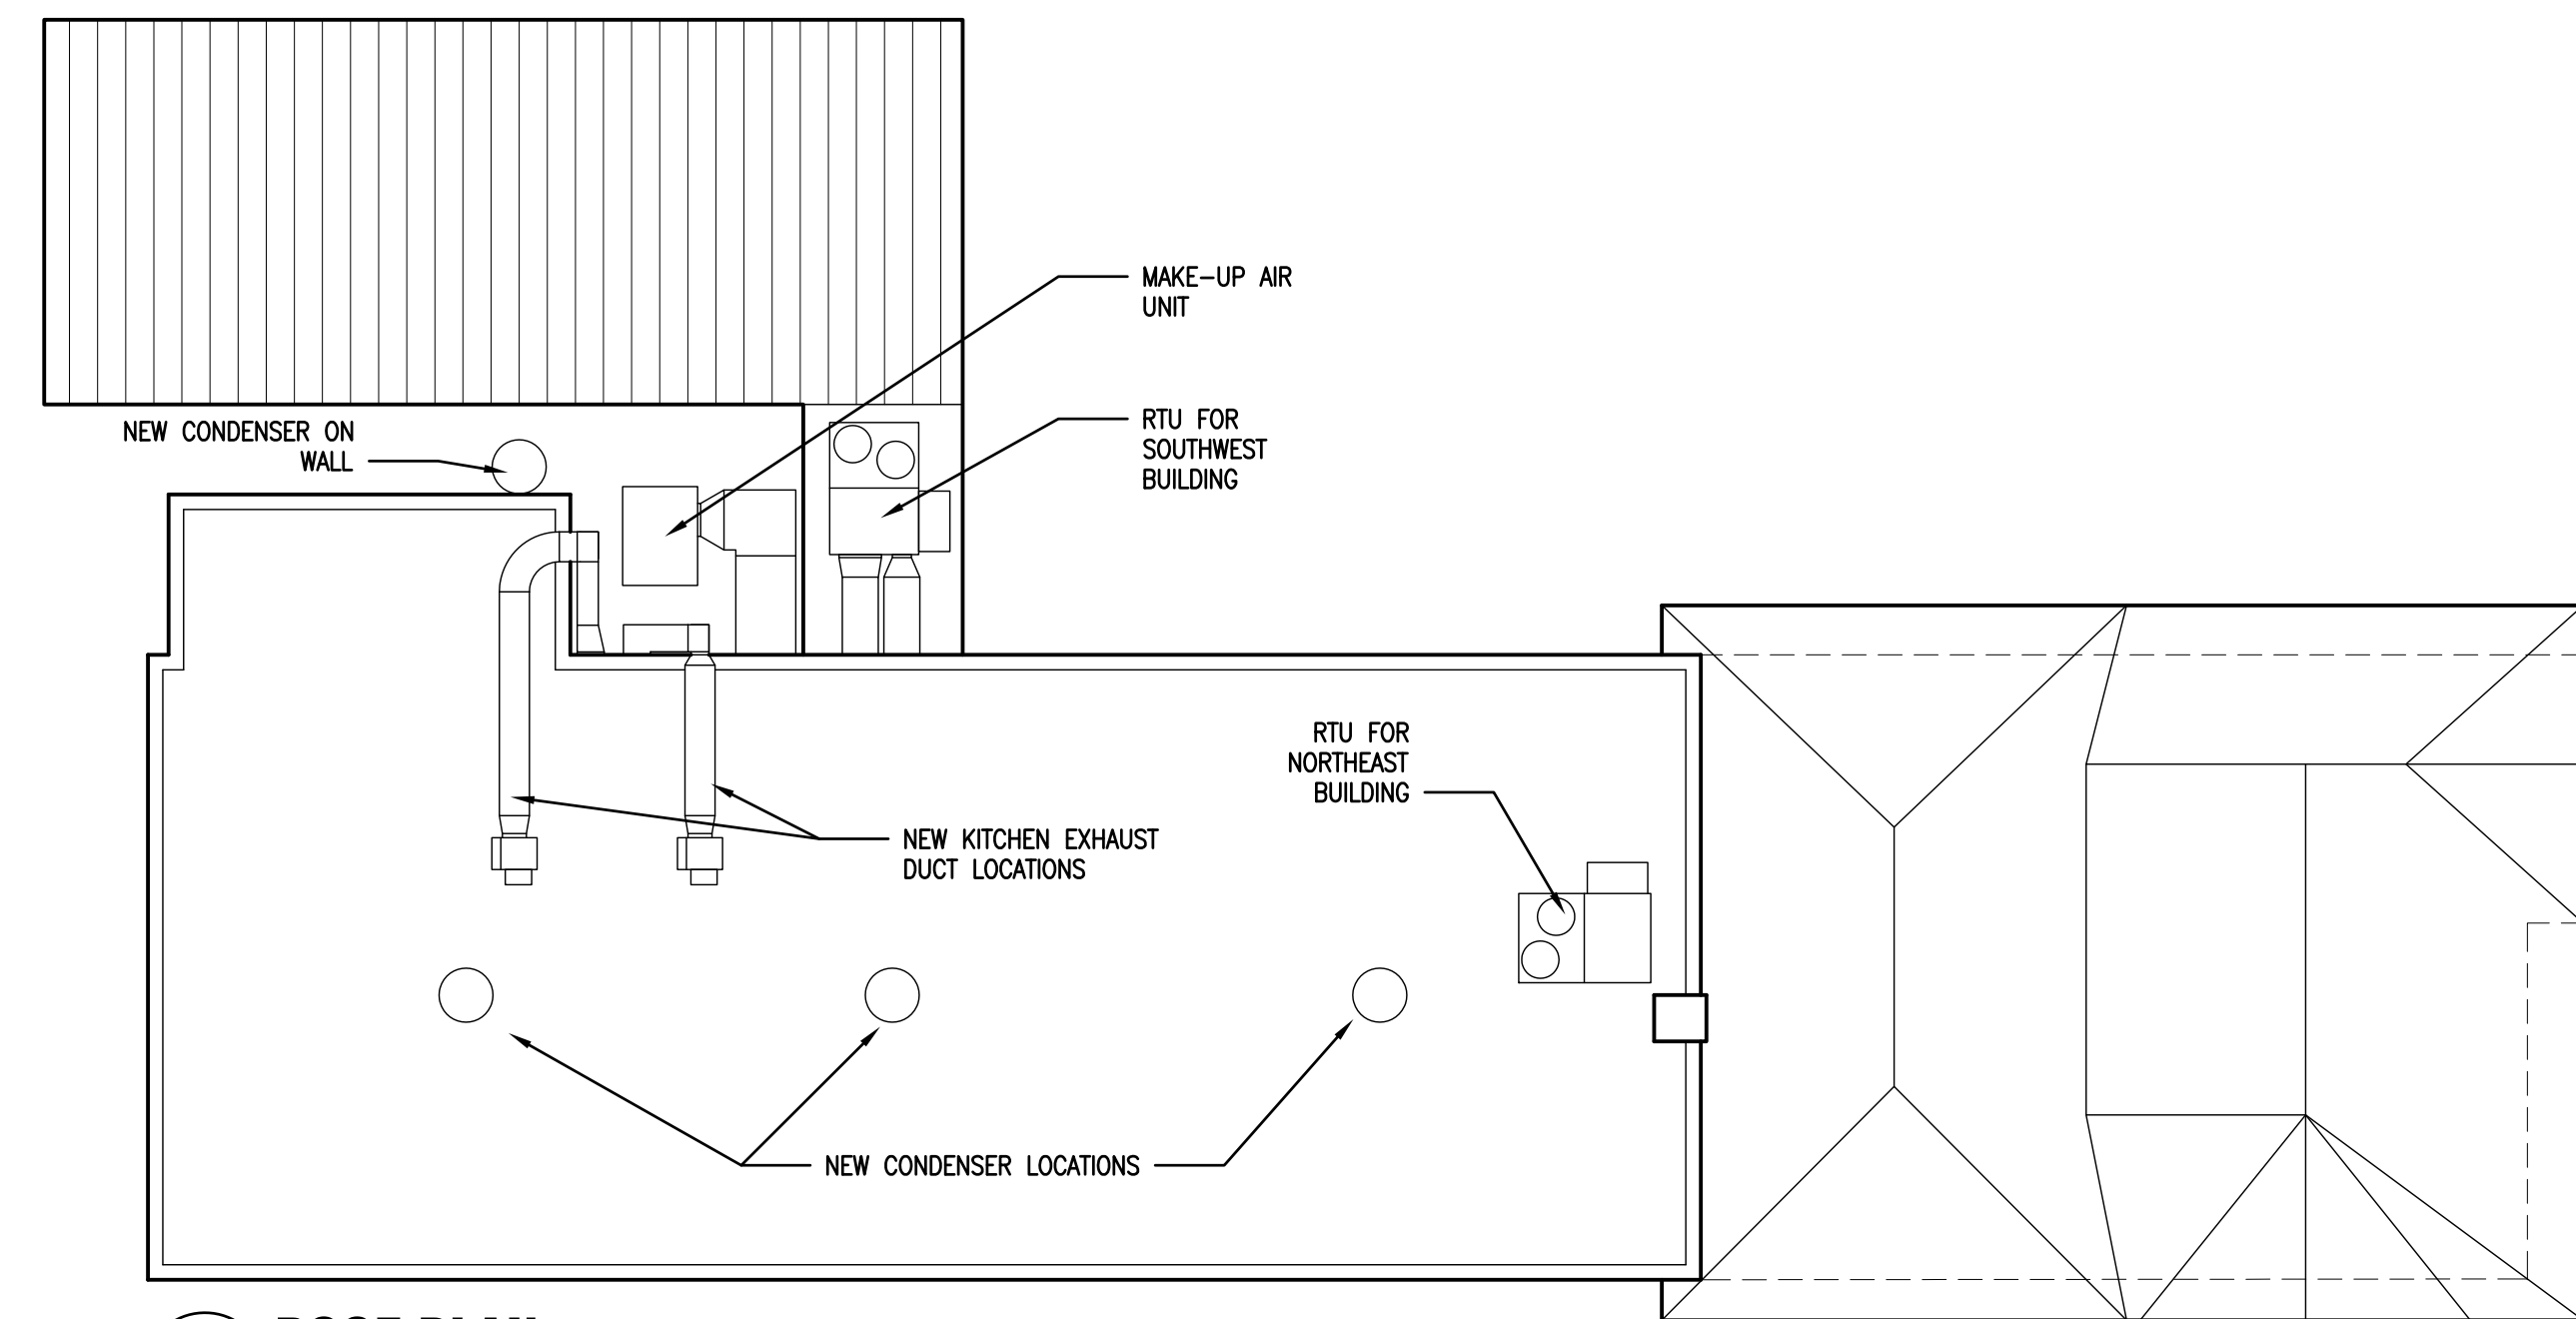

3 ROOF PLAN
3/32"=1'-0"

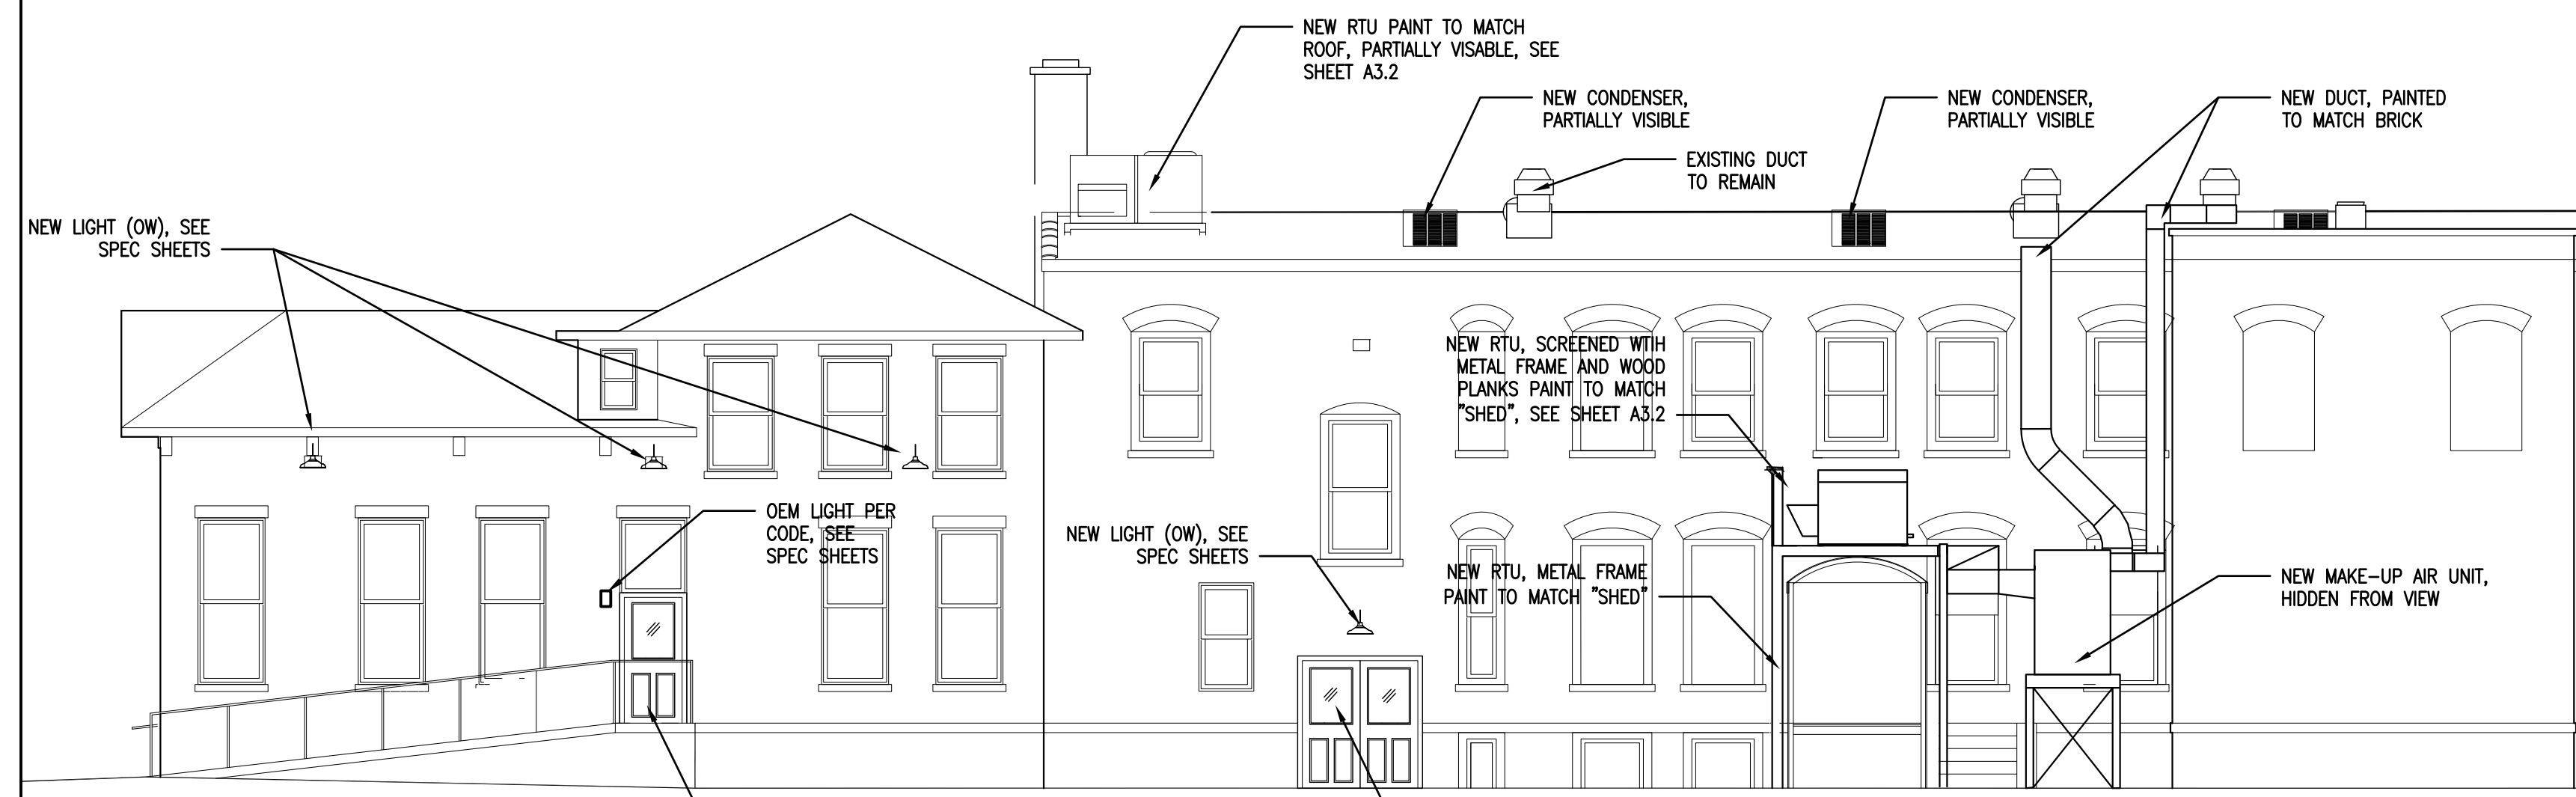

4 NORTH ELEVATION
1/8"=1'-0"

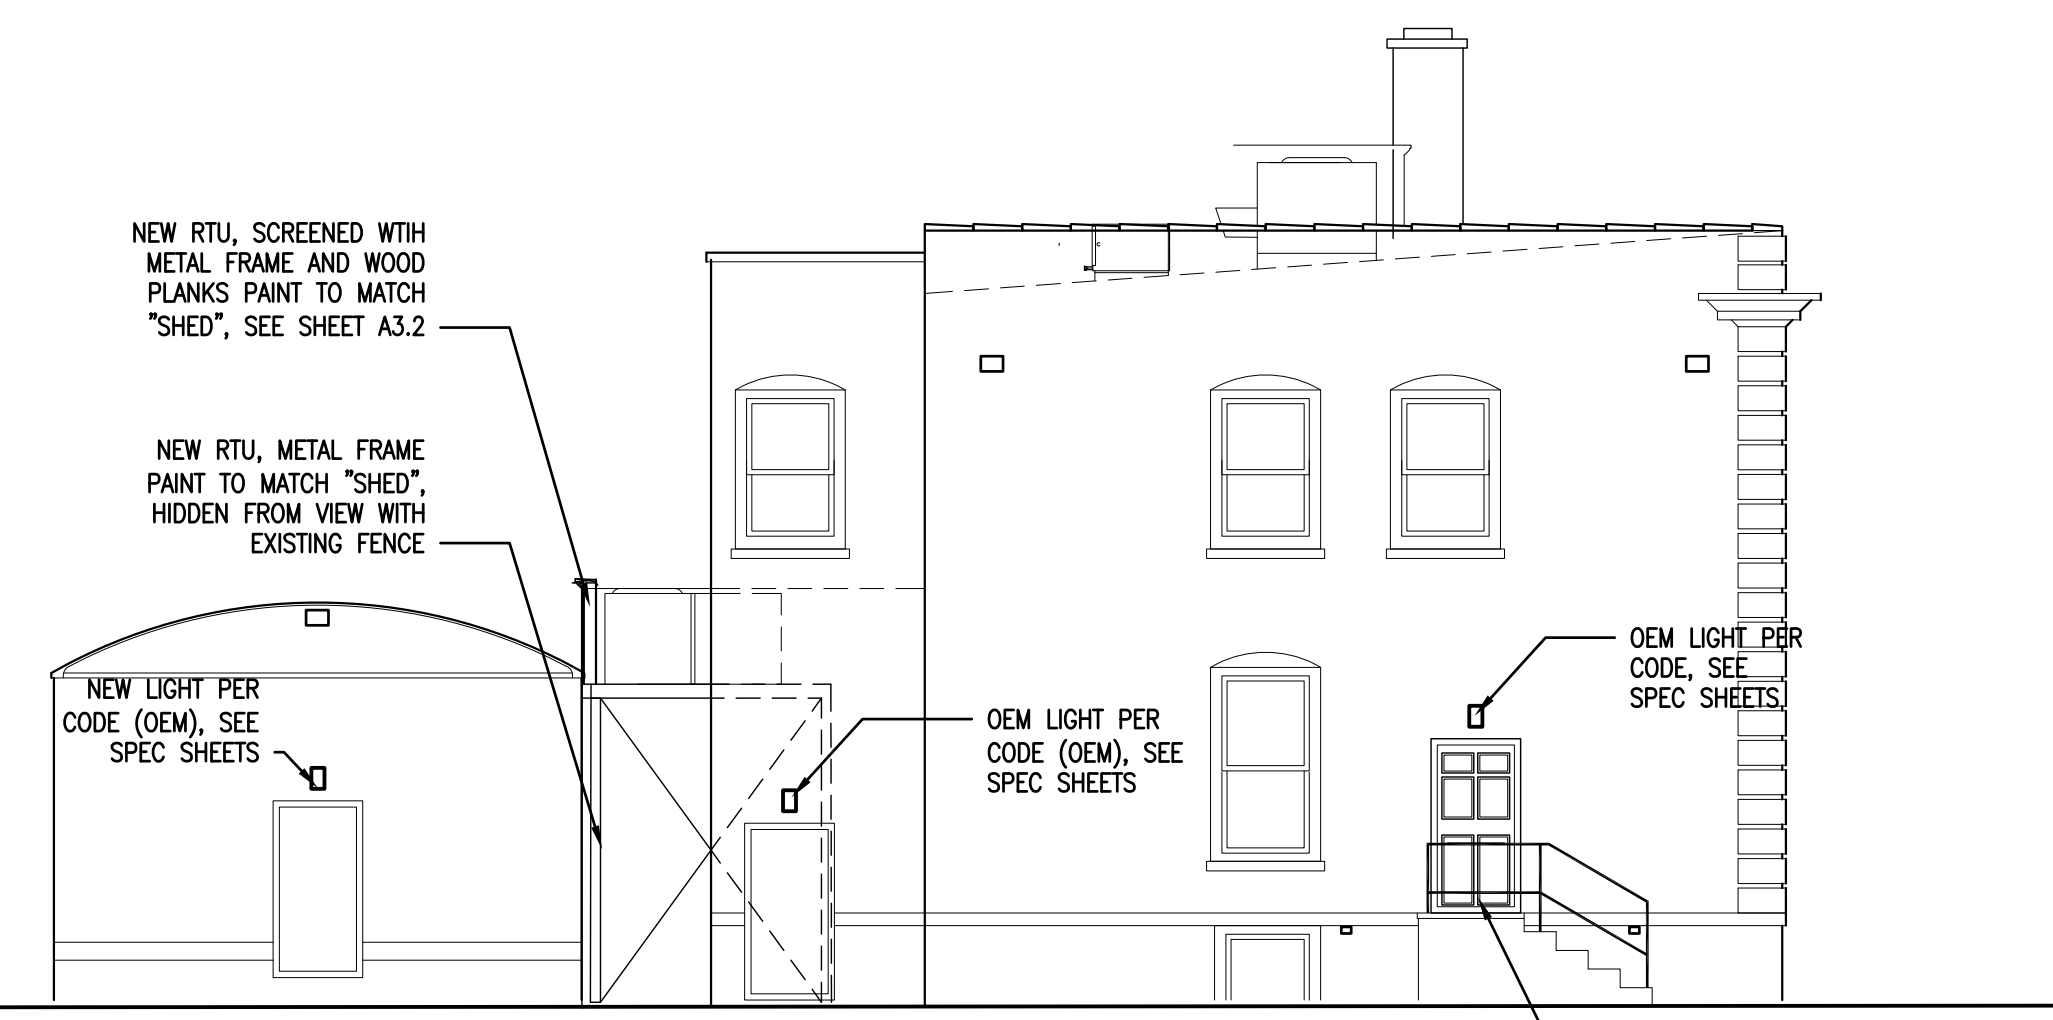

5 WEST ELEVATION
1/8"=1'-0"