



City of Madison

Conditional Use

Location

3116 Commercial Avenue

Project Name

Crucible Nightclub – Outdoor Patio Addition

Applicant

Jason Socha, Alabaster Holdings, LLC

Existing Use

Nightclub


Proposed Use

Construct outdoor eating area for an existing nightclub


Public Hearing Date

Plan Commission

August 26 2019

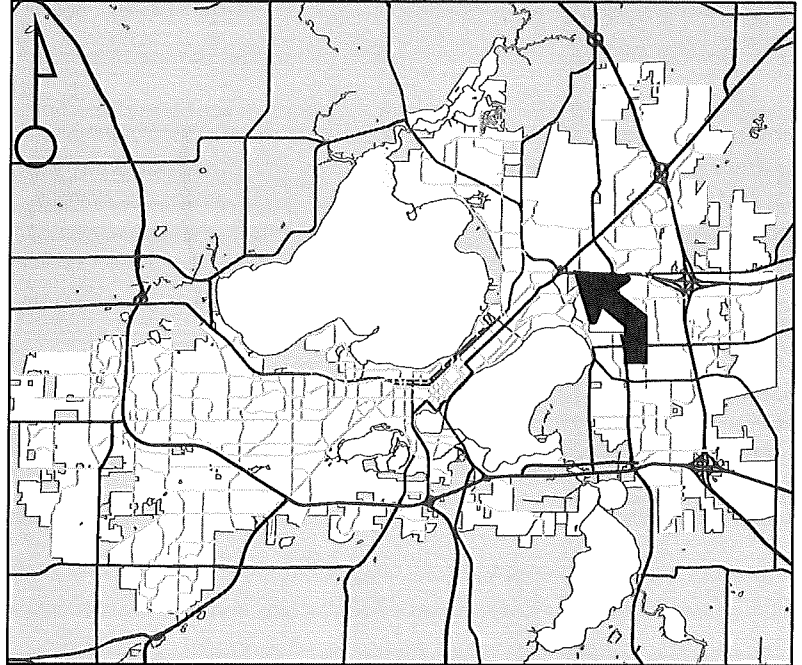

For Questions Contact: Chris Wells at: 261-9135 or cwells@cityofmadison.com or City Planning at 266-4635

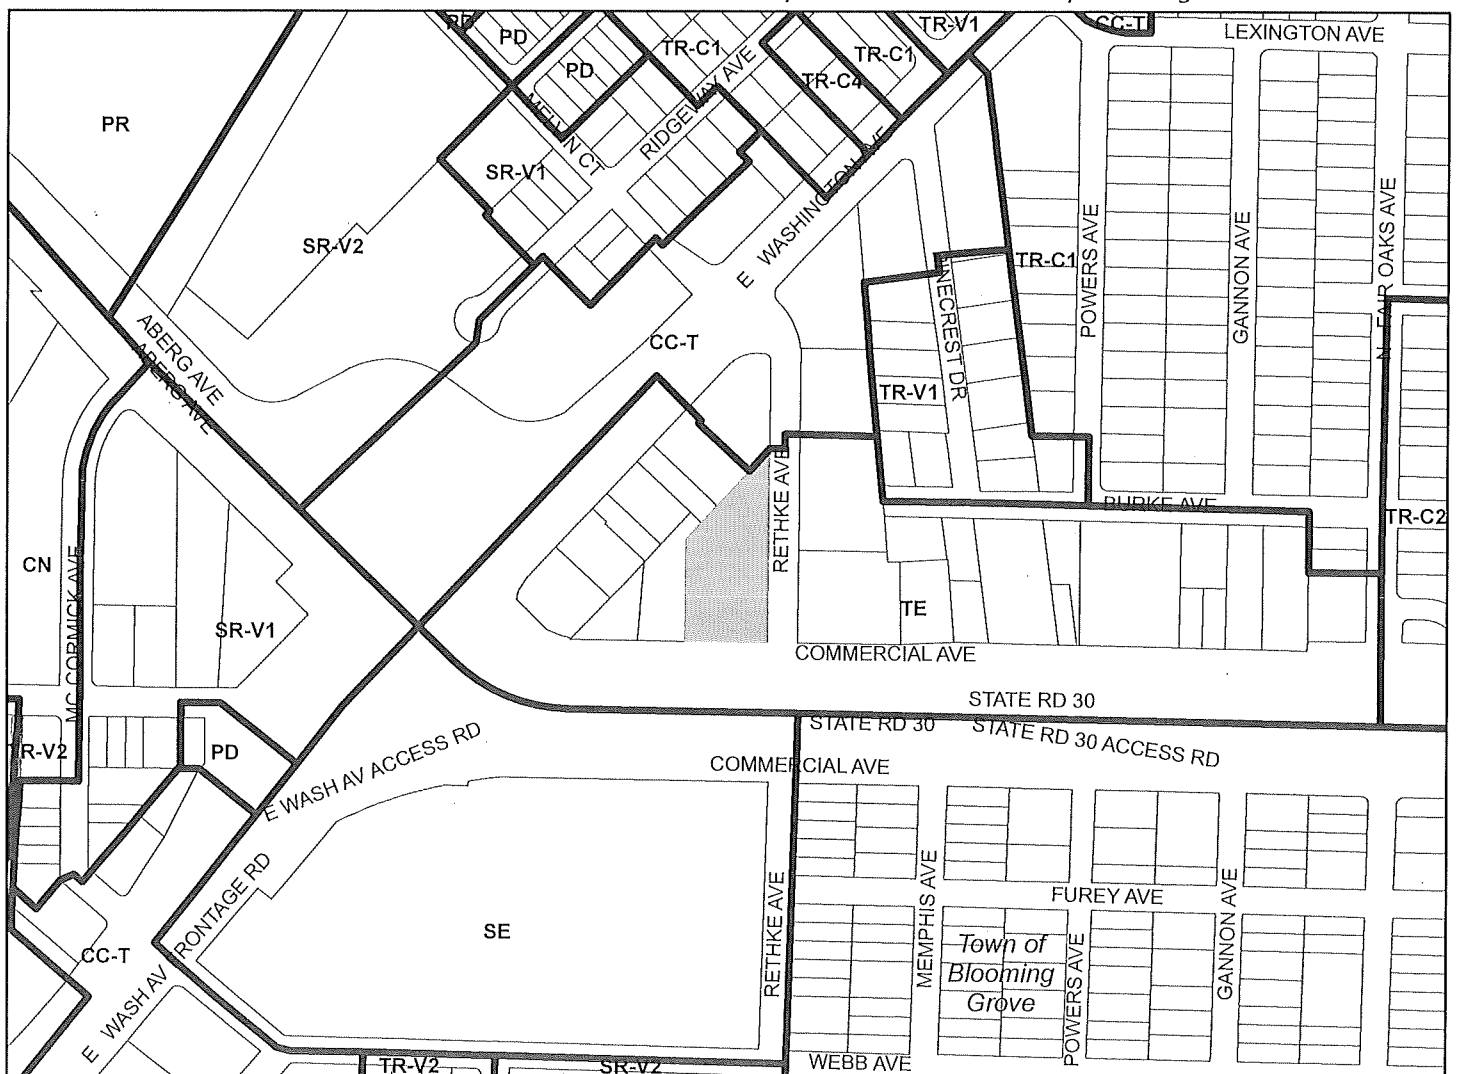

Scale : 1" = 400'

City of Madison, Planning Division : PPE : Date : 30 Aug 2019



City of Madison

3116 Commercial Avenue

