



City of Madison

Conditional Use

Location

815 Oakland Avenue

Project Name

Liedtke Accessory Dwelling Unit

Applicant

Sam Liedtke

Existing Use

Single Family


Proposed Use

Allow accessory building exceeding 576 square feet and ten percent of lot area with accessory dwelling unit


Public Hearing Date

Plan Commission

11 March 2019

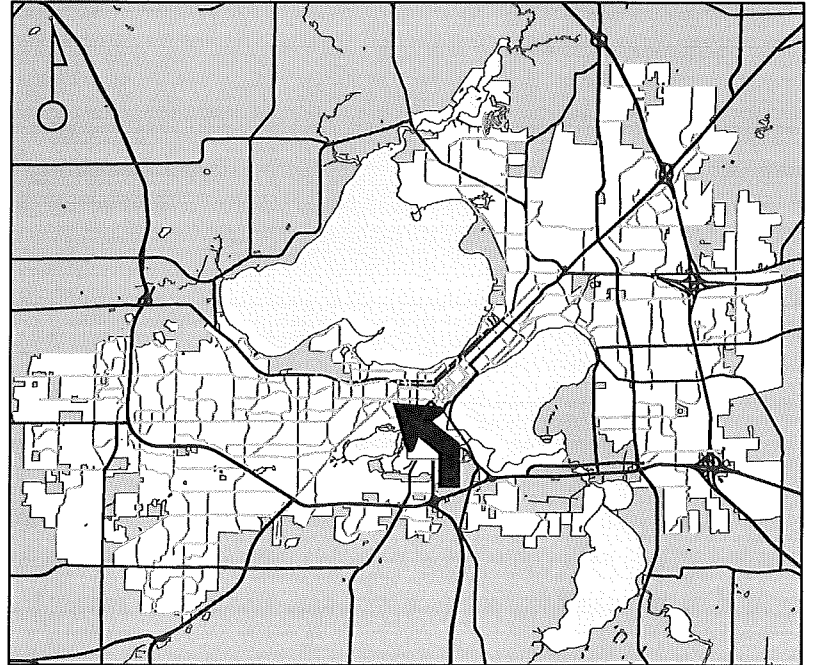

For Questions Contact: Colin Punt at: 243-0455 or cpunt@cityofmadison.com or City Planning at 266-4635

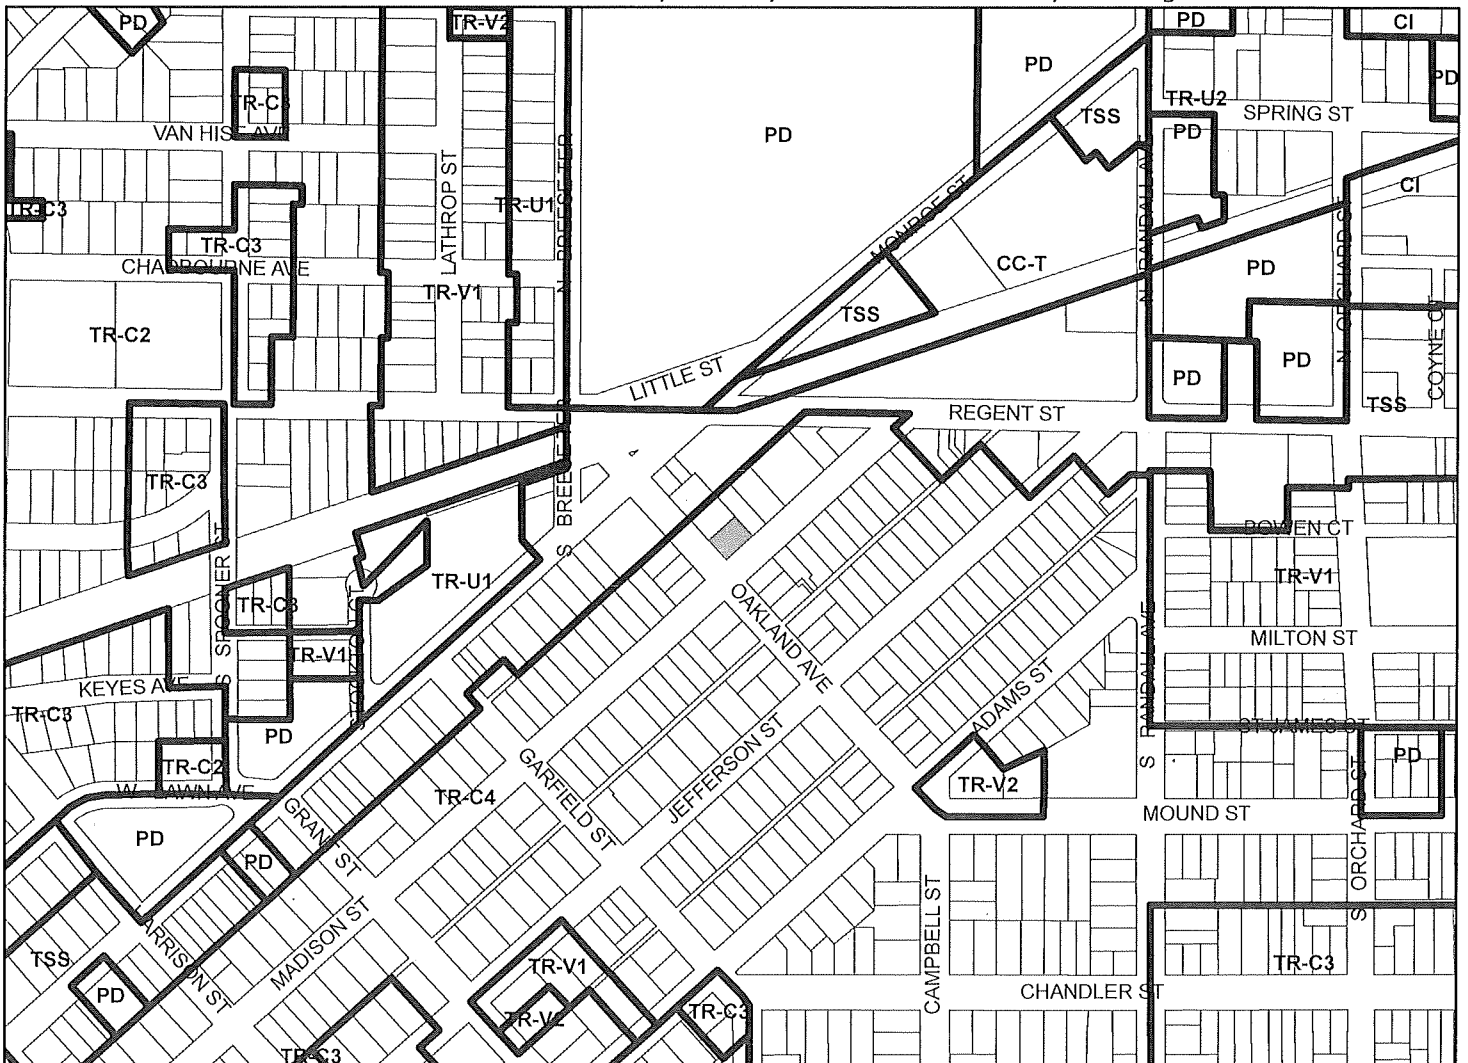

Scale : 1" = 400'

City of Madison, Planning Division : PPE : Date : 5 March 2019

18

