

LFID 21422

STREET USE PERMIT APPLICATION

FOR OFFICE USE ONLY: Permit # _____ Date Submitted _____

EVENT INFORMATION

Name of Event Freakfest 2012

Event Organizer/Sponsor Frank Productions

Is Organizer/Sponsor a 501(c)3 non-profit agency? Yes No

If Yes, provide State of Wisconsin Tax Exempt Number _____

Address 155 E Wilson St

City/State/Zip Madison, WI 53703

Primary Contact Perry Blanchard FAX (608) 284-5479

Work Phone 608-284-5465 Phone During Event (608) 575-4597

E-mail perry@frankproductions.com

Website frankproductions.com

Secondary Contact Larry Frank

Work Phone (608) 284-5467 Phone During Event (608) 575 4868

E-mail lfrank@frankproductions.com

Annual Event? Yes No

Charitable Event? Yes No

If Yes, name of charity to receive donations: _____

Estimated Attendance 35,000 (CERTIFICATE OF INSURANCE MAY BE REQUIRED)

Public Amplification (not allowed after 11 p.m.) Hours 7:00 to 1:30 Yes No

EVENT CATEGORY

- Run/Walk
- Music/Concert
- Festival
- Rally
- Parking (i.e., bagging meters)
- Other

LOCATION REQUESTED

- Capitol Square (note specific blocks below)
 - Podium/700-800 State Street
 - 30 on the Square (a.k.a. top of 100 block of State Street)
 - Other (specific blocks/streets requested below)
- Street Names and Block Numbers: See Addendum

EVENT DATE(S)/SCHEDULE

Date(s) of Event (including set-up and take-down) 10/26-10/29/12 Rain Date(s) N/A

Event Start Date(s)/Time(s) 10/27/12 7:00 PM Set-Up Date(s)/Time for Event 10/26/12

Event End Date(s)/Time(s) 10/28/12 1:30 AM Take-Down Time 10/28/12 1:30 AM

Take-Down Time: start to streets reopened

APPLICATION SIGNATURE

I/We waive the 21-day decision requirement. PB (PLEASE INITIAL)

Your signature below indicates that you have read and understand the instructions and guidelines for a community event. Further, the person/group named in this application will be responsible for the conduct of the group and for the condition of the reserved area. Falsification of information on the application will result in forfeiture of up to \$200 per falsified item.

In addition to the rules and regulations detailed in the permit application instructions and guidelines, Street Use Permits are subject to all applicable ordinances, statues and laws.

Signature Perry Blanchard Date 08/13/12

Addendum A – Event Grounds

1) **EFFECTIVE DATE:** This permit is effective from October 26, 2012 through October 28, 2012. Specific times are detailed on a per-site basis below.

2) **FRANK PRODUCTIONS, INC. ADMINISTRATOR:** The following Frank Productions, Inc. staff person is responsible for administration of this street use permit:

Perry Blanchard
Production Manager
Cell: 608-535-0859
Fax: 608-284-5479
perry@frankproductions.com

3) Event Grounds

The event grounds shall be as follows (see attached diagram):

- **Location A (Capitol Square):**
 - o Access to the top of State Street fenced area will begin at 6:00 PM on Friday 10/26 and will continue until deconstruction is complete early Sunday morning 10/28 by 9:00 am.
 - o The border between the permitted area and the State St right of way indicated on attached maps shall be delineated by private security personnel provided by Frank Productions, Inc. The delineation between State and City property is represented as the yellow line on the attached map.
 - o A VIP area will be established at the intersection of N Carroll and Stage St. This area would be approx. 45'd and 45'w as represented on the attached map.
 - o W Mifflin St. between S Hamilton and N Carroll as well as N Carroll between W Mifflin and Main St. will be used for production/artist/working staff parking. This area will be included in

the fence line. Private Security will be used to supervise the areas where vehicles are parked. Frank Productions will need access to this part of the site at 2:00 pm on Oct. 27th until 4:00 am Oct 28st.

- Location B (Buckeye Lot):
 - o 100% of the parking spaces of the Buckeye Parking Lot starting at 9 am on Oct. 27th and concluding at 4:00 am on Oct 28th

- Location C (W Gilman St):
 - o W Gilman St from State Street intersection up to N Henry St..
 - o Full access to this site from 8:00 am on Oct. 27th to 4:00 am Oct 28th including all parking spaces on the street.
 - o A VIP area would be established inside of Peace Park. The entrance to this area would be off of State St. This entrance would be fenced off and secured Saturday Oct 27th @ 2PM.

- Location D (Concrete Park on N Frances)
 - Cul-de-sac on N Frances up to State Street starting at 9:00 am Oct. 27 to 4:00 am Oct. 28th

- Location E (S Frances next to State Street Brats)
 - Cul-de-sac and paved area on S. Frances adjacent to State Street Brats starting at 9:00 am Oct. 27th to 4:00 am Oct. 28th

- Location F (N Carroll Street from W Dayton to State Street)

- Cul-de-sac and paved area starting at 9:00 am on Oct 27th to 4:00 am on Oct. 28th
- This site will contain a solid raised platform approximately 1600 sq. ft. It will be placed in accordance with MPD and MFD guidelines leaving with a solid 4' deep barrier preventing people to climb or lean on the deck. Emergency fire egress lanes will be maintained around the perimeter of the deck.
- This setup will preclude any street vendors from using the area on Saturday Oct. 27. It will be fenced off and secured on Oct. 27th at 6:00 pm.

4) Security (provided by RTM):

For Locations A & C:

- 6 Private Security Personnel per location to guard backstage working area
- 1 Private Security Personnel for each of the following parking locations:
 - o Gorham St parking lot
 - o W Mifflin St Parking area detailed above
 - o N Carroll St Parking area detailed above
- 8 Private Security Personnel per location to be placed inside stage barricade area.
- 2 Private Security Personnel per location to delineate the Capitol Square permitted area from the State Street festival area.
- 3 Private security officers for the VIP Area.
- Other security deployments as needed

For Location E and F

- 2 Private Security Personnel around the areas
- 3 Private Security officers for VIP area

6) Other working staff to include:

- All Frank Productions, Inc. employees, and contracted personnel
- Intellasound Production contractors
- All artists and accompanying entourage
- Pepsi working staff

7) Pepsi/Mountain Dew sites

- a. Pepsi will have 1 Sampling tent. The Sampling tent will be open to the public and used to give away non-alcoholic drinks and merchandise. This location will have at least 1 dedicated private security guard. The locations and specs are as follows:

- i. Pepsi Sampling tent – On the sidewalk next to State Street Brats by S Frances. There is a flat pavement section that will accommodate a foot print of 20'w x 20'd x 15'h tent. Per Madison Fire Department, we will leave a 10'w unobstructed fire aisle on either side of the tent. Inside the tent, Pepsi will be sampling non-alcoholic drinks and giving away miscellaneous items such as neck beads and t-shirts.

- 8) Transportation Management and Parking plan details are the responsibility of the City of Madison.
- 9) Crowd control outside event perimeters is the responsibility of the City of Madison.

Event Schedule:

Friday 10/26

6:00 PM Capitol Square Stage build

Saturday 10/27

8:00 AM Load in of Sites C, D, & E begin, Buckeye lot is closed to public

2:00 PM Load in of Site A resumes

- 7:00 PM State Street closed to public, ticketed entrances begin operation.
- 8:00 PM Stage programming begins.
- 1:30 AM Concert curfew, State Street is cleared. Stage production and Pepsi load out begins. Private security released once load out is completed.
- 4:00 AM Permit locations clear of all gear.

ADDENDUM B

Applicant: Frank Productions, Inc.

Event: Freakfest

Event Date: 10/27/12

Date Permit Granted: _____

The purpose of this Addendum B is to address the ticketing system and method of allocating costs for the Street Use permit for the above Street Use Permit issued to Event Sponsor/Applicant Frank Productions, Inc.

- (A) City will control access to a larger perimeter (to be determined by City staff, and not part of this permit.) This perimeter will be fenced, gated and controlled by the City for purposes of public safety & crowd control.
- (B) Tickets will be required to enter at the gated entrances. Purpose of selling tickets is for City to control the number of people entering the area and recover some costs of crowd control resulting from the gathering which traditionally takes place on this date. Ticket price will also include entrance fee for Applicant's Street Use permitted event (the music/entertainment venues described on permit).
- (C) Applicant and the City will enter into a written agreement to address all details of ticket sales. It is anticipated that applicant will handle ticket sales prior to and on the date of the event, and the City will take tickets and control entry at the gates. Details to be addressed in the written agreement include, but are not limited to:
 - How, where, and when tickets will be offered for sale
 - Price of tickets
 - Accounting for sales, reporting between applicant and city
 - Method of allocating proceeds from ticket sales between applicant and the City.
- (D) Costs of City Services (Sec. 10.056(7)(c).) The written agreement shall also establish an appropriate method for applicant to reimburse for costs of city services resulting from their permit, which may include an allocation of ticket sales revenue and any other revenue. The agreement should take into account any costs of city services for the street use permit venues that are not paid directly as a standard condition of the permit, as well as the costs of the larger safety perimeter established by the city, and the contributions of both parties to the safety and success of the event.

Location A

LOCATE OR NOT ENTER AND EXIT SIGNS AT BOTH SIDEWALKS

CITY ENGINEERING TO INSTALL CAPITAL POLICE & GROUNDS PROVIDED BARRIER ON WEST SIDE CURB OF W MIFFLIN ST

STREET DIVISION PROVIDE AND INSTALL INDICATED BANNER TO TYPE 1 BARRICADES ENTER AT W JOHNSON ST & STATE ST

BLACK ALLEY NE OF BIRD STAIRS

LOCATE EXIT/DO NOT ENTER SIGN AS SHOWN

5 PORTA-TOILETS (4) PORTA-TOILETS OR 1 BUS SHELTER

STATE ST STOPPING LANE REMAIN CLEAR EMERGENCY VEHICLES

LOCATE BARRIERS SO NORTH DOOR IS IN EVENT CENTER DOOR IS OUT OF EVENT

LOCATE EXIT/DO NOT ENTER SIGNS AS SHOWN

5 PORTA-TOILETS (4) PORTA-TOILETS OR 1 BUS SHELTER

LOCATE NORTH OF MUSEUM EXIT DOOR KEEP PARKS FROM FIRE DEPARTMENT ROSE CONNECTIONS

LOCATE EXIT AND DO NOT ENTER SIGNS AS SHOWN

CITY ENGINEERING TO INSTALL CAPITAL POLICE & GROUNDS PROVIDED BARRIER ON SOUTH SIDE CURB OF N CARROLL ST

Detail 1
1" = 80'
AUG. 13, 2012

200 FT EMERGENCY VEHICLE LANE (VTL) N. CARROLL ST & W MIFFLIN ST

PARKING ALLOWED FOR STAGE PERSONNEL ONLY

PARKS FRIDAY NIGHT FRESH SET ONE PORTABLE HANDICAP RAMP AT CURB APPROX 15 FT FROM TRAFFIC SIGNAL

STAGE BARRICADES PROVIDED AND INSTALLED BY EVENT STAFF

STRETCH CITY BARRIER TO MEET EVENT STAGE BARRIER. ALL EXCESS TO REMAIN ON SIDEWALK NEXT TO BUS SHELTER, DO NOT THE CITY GATES TO CAPITAL POLICE BARRIER OR TO EVENT STAGE BARRIER.

WASTE CONTAINERS FOR STAGE AREA

CAPITAL GROUNDS, TURN ON POWER TO ELECTRICAL OUTLETS IN PLAYVIEW ON FRIDAY

PARKS FRIDAY NIGHT FRESH SET ONE PORTABLE HANDICAP RAMP AT CURB APPROX 15 FT FROM TRAFFIC SIGNAL

STRETCH CITY BARRIER TO MEET EVENT STAGE BARRIER. ALL EXCESS TO REMAIN ON SIDEWALK NEXT TO BUS SHELTER, DO NOT THE CITY GATES TO CAPITAL POLICE BARRIER OR TO EVENT STAGE BARRIER.

BE TO RE-PAVING STREETS (ENTRANCE TO STREETS) TO LAYERS STREET LIGHTS

EVENT STAFF TO CONTROL ACCESS AT SAW HORSE BARRICADES

IT TO RE-PAVING STREETS (ENTRANCE TO STREETS) TO LAYERS STREET LIGHTS

CAPITAL POLICE TO STAGE 275' OF FENCING AT MIFFLIN AND WISCONSIN INSTALLED BY CITY ENGINEERING

CAPITAL POLICE & GROUNDS TO PROVIDE FENCING AT MIFFLIN AND WISCONSIN INSTALLED BY CITY ENGINEERING

NO EVENT ACCESS ENTER AT W JOHNSON ST & STATE ST

NO EVENT ACCESS ENTER AT W JOHNSON ST & STATE ST

GATING SETUP NOTES
1. STAGE ALL FENCING AND BARRIERS ON SIDEWALK ON CITY SIDE OF W MIFFLIN AND N CARROLL
2. SATURDAY SETUP: ALL GATING THIS SHEET AND CAPITAL POLICE FENCE (MIFFLIN & CARROLL) @ 2pm

NO EVENT ACCESS
ENTER AT W JOHNSON ST & STATE ST

STREET DIVISION PROVIDE AND INSTALL INDICATED BANNER TO TYPE 1 BARRICADES

CAPITAL POLICE & GROUNDS TO PROVIDE FENCING AT MIFFLIN AND WISCONSIN INSTALLED BY CITY ENGINEERING

BE TO RE-PAVING STREETS (ENTRANCE TO STREETS) TO LAYERS STREET LIGHTS

EVENT STAFF TO CONTROL ACCESS AT SAW HORSE BARRICADES

IT TO RE-PAVING STREETS (ENTRANCE TO STREETS) TO LAYERS STREET LIGHTS

CAPITAL POLICE TO STAGE 275' OF FENCING AT MIFFLIN AND WISCONSIN INSTALLED BY CITY ENGINEERING

CAPITAL POLICE & GROUNDS TO PROVIDE FENCING AT MIFFLIN AND WISCONSIN INSTALLED BY CITY ENGINEERING

NO EVENT ACCESS ENTER AT W JOHNSON ST & STATE ST

NO EVENT ACCESS ENTER AT W JOHNSON ST & STATE ST

GATING SETUP NOTES:
1. SATURDAY SETUP:

- a. NA-6, PP-S, & PP-W @ 2pm
- b. NA-4 (WEST 1/2) @ 2pm
- c. NA-4 (EAST 1/2), EX-6 @ 5:00pm

MPD - NO PARKING BOTH SIDES OF GILMAN FROM STATE TO N HENRY BEGINNING 8AM SATURDAY

FIRE HYDRANT @ NORTH CORNER OF N HENRY AND W GILMAN STREETS

Location C

NA-6

STAGE BARRICADES BY EVENT STAFF
 BEGIN 1ST BARREL @ NE CORNER OF SOMBAS FENCE
 BOTH SIDEWALKS CAN BE USED FOR EMERGENCY EXITING


LOCATE BARRELS BETWEEN SOMBAS FENCE AND STAGE ON SOUTH SIDE OF DRIVEWAY

LOCATE 100' NOT ENTER SIGN AT BACKSTAGE AREA

Detail 4

1" = 60'

AUG. 13, 2012

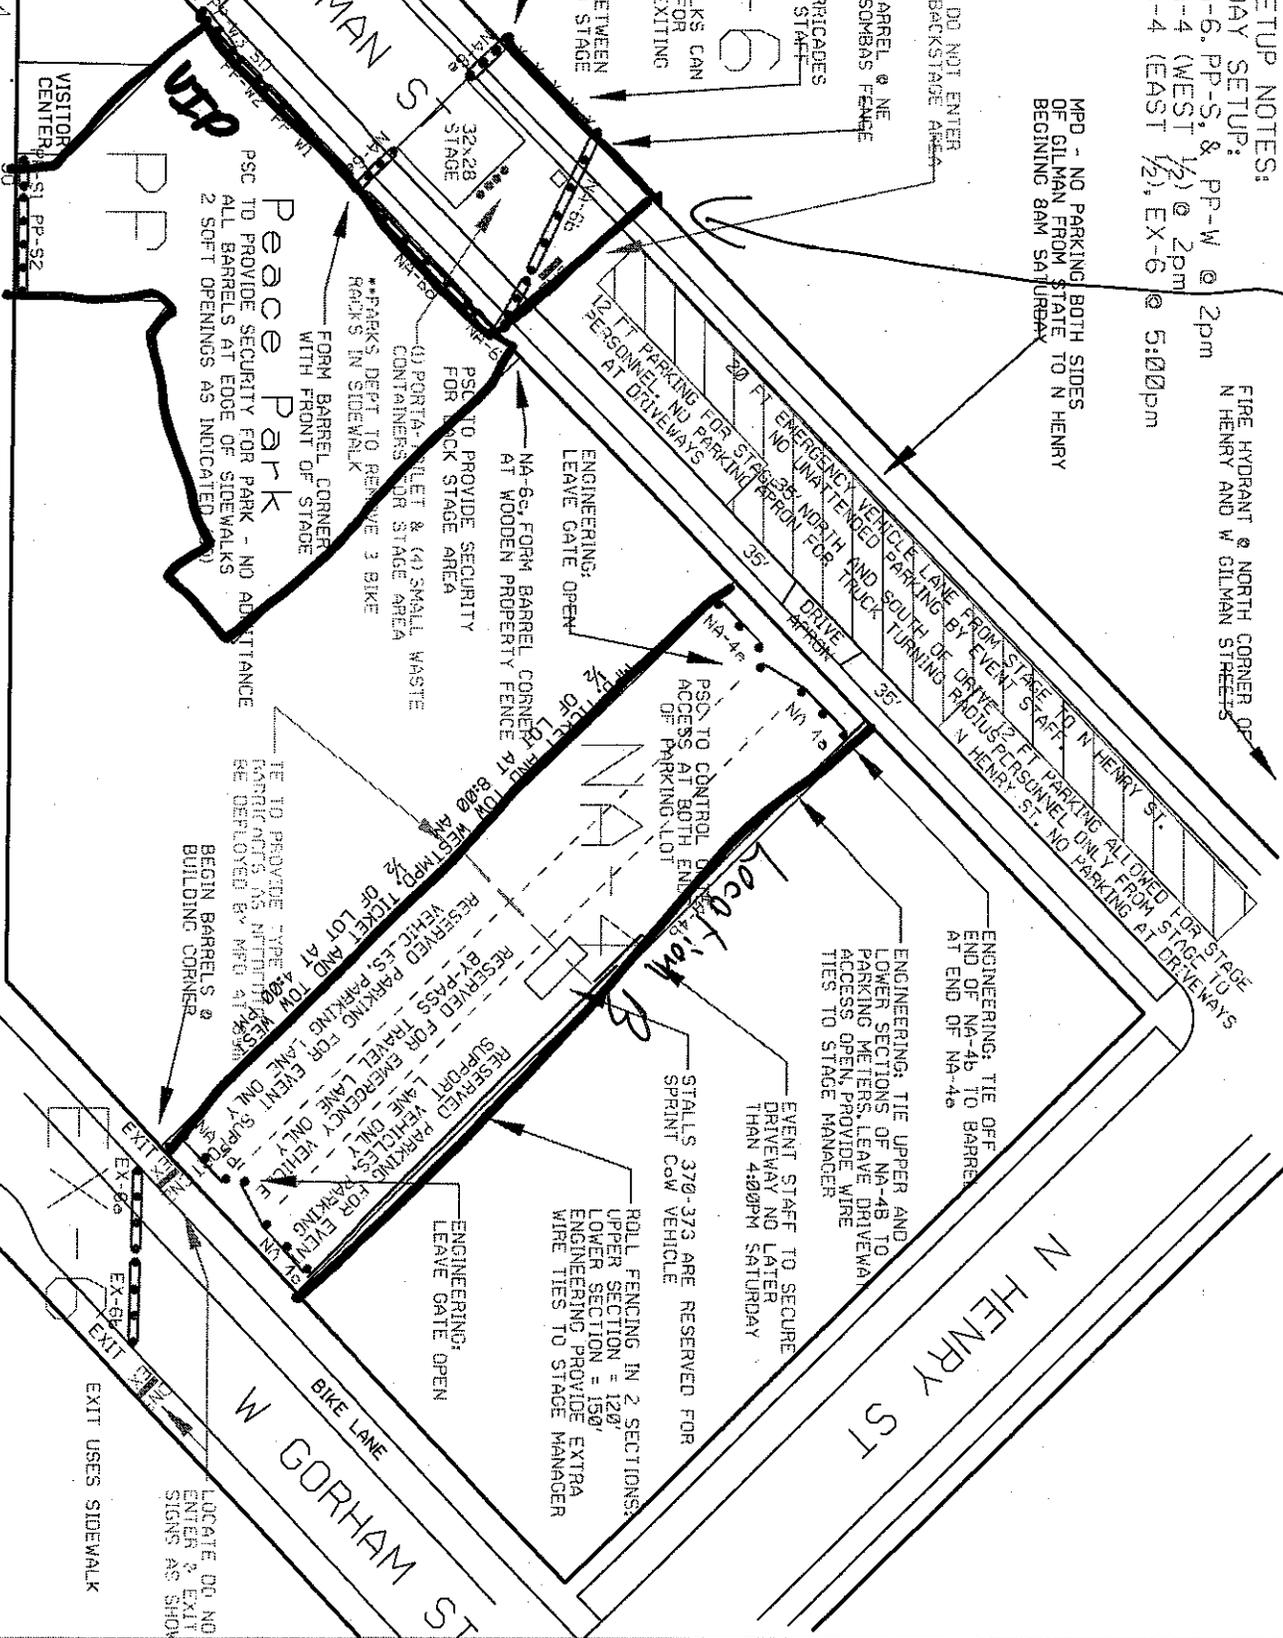

STATE ST

W GILMAN S

W GORHAM ST

N HENRY ST


BIKE LANE

EXIT USES SIDEWALK

EXIT

Location D

- GATING SETUP NOTES:
1. SATURDAY SETUP EX-8 @ 2pm
 2. SATURDAY SETUP NA-8 AND NA-9 @ 5pm

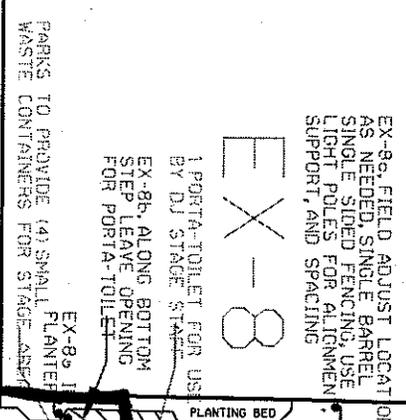

LOCATE DO NOT ENTER SIGN, FIELD ADJUST LOCATION WITH BARREL SETUP


LOCATE EXIT SIGN, FIELD ADJUST LOCATION WITH BARREL SETUP

MALL MAINT TO TURN ON CIRCUITS FOR HIGH AND LOW OUTLETS ON POLES PL-95, PL-96, & PL-97

EVENT PLANNER TO USE HIGH AND LOW OUTLETS ON POLES PL-95, PL-96, & PL-97 ONLY (ONLY 4, 20 AMP CIRCUITS)

STATE ST Location E

STATE ST

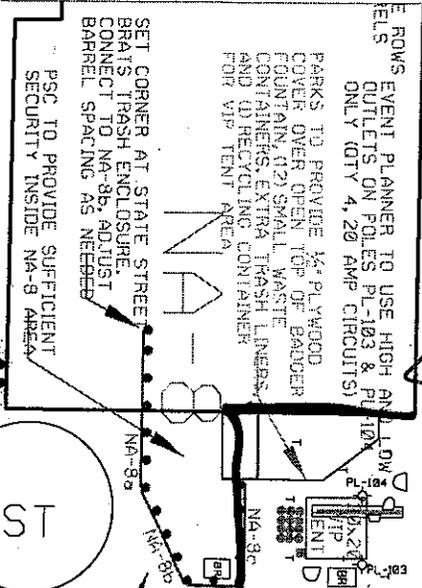

MAIL MAINT TO TURN ON CIRCUITS FOR HIGH AND LOW OUTLETS ON POLES PL-103 & PL-104

MPD ACCESS LANE TO OPNS AREA, 8 FEET FACE OF WALL CLEAR FOR MPD OPNS

LOCATE 2 DO NOT ENTER SIGNS ON SIDEWALK AS SHOWN

SET CORNER BETWEEN UNIVERSITY INN AND SANDWICH SHOP DOORS, ADJUST BARREL SPACING AS NEEDED

PSC TO PROVIDE SECURITY AT GATE

KEEP GATE AREA CLEAR FOR POLICE OPNS

6 PORTA-TOILETS OF STREET (2 A PARKS TO PROVIDE SECURITY AT EACH ENTRANCE CHUTE FOR SECURITY AT EACH ENTRANCE CHUTE - BOTH ENDS OF ALLEY

6 BARRELS @ 10' O.C. WITH 50' FENCE ON EACH SIDE, TYP OF EE-4a-9

PSC TO PROVIDE SECURITY FOR: - EACH ENTRANCE CHUTE - BOTH ENDS OF ALLEY

Detail 7
1" = 60'
AUG. 13, 2012



SET CORNER AT STATE STREET BRATS TRASH ENCLOSURE, CONNECT TO NA-8b, ADJUST BARREL SPACING AS NEEDED

PSC TO PROVIDE SUFFICIENT SECURITY INSIDE NA-9 AREA

AREA OF MPD OPERATIONS IN UNIVERSITY INN PARKING LOT

Location E

- GATING SETUP NOTES:
- SATURDAY SETUP:
 - EX-9 @ 2pm
 - EX-4 & EX-5 @ 5:00pm
 - SEE DETAIL 1 FOR EX-3 & NA-1

JOHNSON ST

PSG TO PROVIDE SECURITY AT THEATER STAGE ENTRANCE (2) W. JOHNSON ST. THEATER NO ADMITTANCE TO THEATER. STAGE DOOR, DO NOT BLOCK STAGE DOOR EXITING.

2 PORTA-TOILETS (1 HC TOILET, DO NOT BLOCK DOORWAYS)

LOCATE EXIT & DO NOT ALLOW STOPS & BOTTLE UP OF ENTRY CHUTE OVER SIDEWALK.

STATE ST

NO EVENT ACCESS

ENTER AT W JOHNSON ST & STATE ST

LOCATE EVENT ENTRANCE SIGN ON BARRELS AT PARKING RAMP ENTRANCE

PSG TO PROVIDE SECURITY AT THEATER STAGE ENTRANCE (2) W. JOHNSON ST. THEATER NO ADMITTANCE TO THEATER. STAGE DOOR, DO NOT BLOCK STAGE DOOR EXITING.

LOCATE TICKET BOOTH NEAR THEATER DOOR EXITING.

PSG TO PROVIDE SECURITY AT THEATER STAGE ENTRANCE (2) W. JOHNSON ST. THEATER NO ADMITTANCE TO THEATER. STAGE DOOR, DO NOT BLOCK STAGE DOOR EXITING.

PSG TO PROVIDE SECURITY AT THEATER STAGE ENTRANCE (2) W. JOHNSON ST. THEATER NO ADMITTANCE TO THEATER. STAGE DOOR, DO NOT BLOCK STAGE DOOR EXITING.

STATE ST

W DAYTON ST

LOCATE EXIT SIGNS ON SIDEWALKS AS SHOWN

EX-9

LOCATE EX-9b IS REMOVABLE FOR EMERGENCY VEHICLES

LOCATE DO NOT ENTER AND EXIT SIGNS AT BOTH SIDEWALKS

BARRELS @ CORNER FAIRCHILD CENTER TO OPPOSITE CORNER NOT ENTER EVENT SIDE ONLY

PROVIDE 4 SMALL WASTE CONTAINERS IN STREET PROCESSING AREA

2 PORTA-TOILETS (1 HC TOILET)

BEGIN BARRELS IN LINE W/ NORTH BLDG COLUMN

NA-3

TE TO PROVIDE TYPE 1 BARRELS, EX-3, 4 & 5 & W DAYTON, QUANTITY AS NEEDED FOR SIGNAGE AND VEHICLE ACCESS

PEDESTRIAN ACCESS TO LOCAL BUSINESSES

LOCATE PEDESTRIAN ACCESS SIGN ON BARRELS

BEGIN BARRELS & WALL NORTH OF CIRCLE WINDOW

EX-5a

EX-5b

EX-5c

EX-5d

EXIT IS EAST SIDE OF STREET ONLY

NO EVENT ACCESS

ENTER AT W DAYTON ST & N HENRY S

LOCATE EVENT ENTRANCE SIGN ON BARRELS

LOCATE EXIT & DO NOT ENTER SIGNS

LOCATE BARRELS SO NORTH DOORS IN EVENT CENTER DO NOT IS OUT OF EVENT

LOCATE EXIT AND DO NOT ENTER SIGNS AS SHOWN


LOCATE BARRELS SO CORNER OF MUSIC

Detail 2

1" = 80'

AUG. 13, 2012

TE TO PROVIDE SIGNAGE TYPE 1 BARRELS FOR HOURS OF OPERATIONS AND SIGNAGE

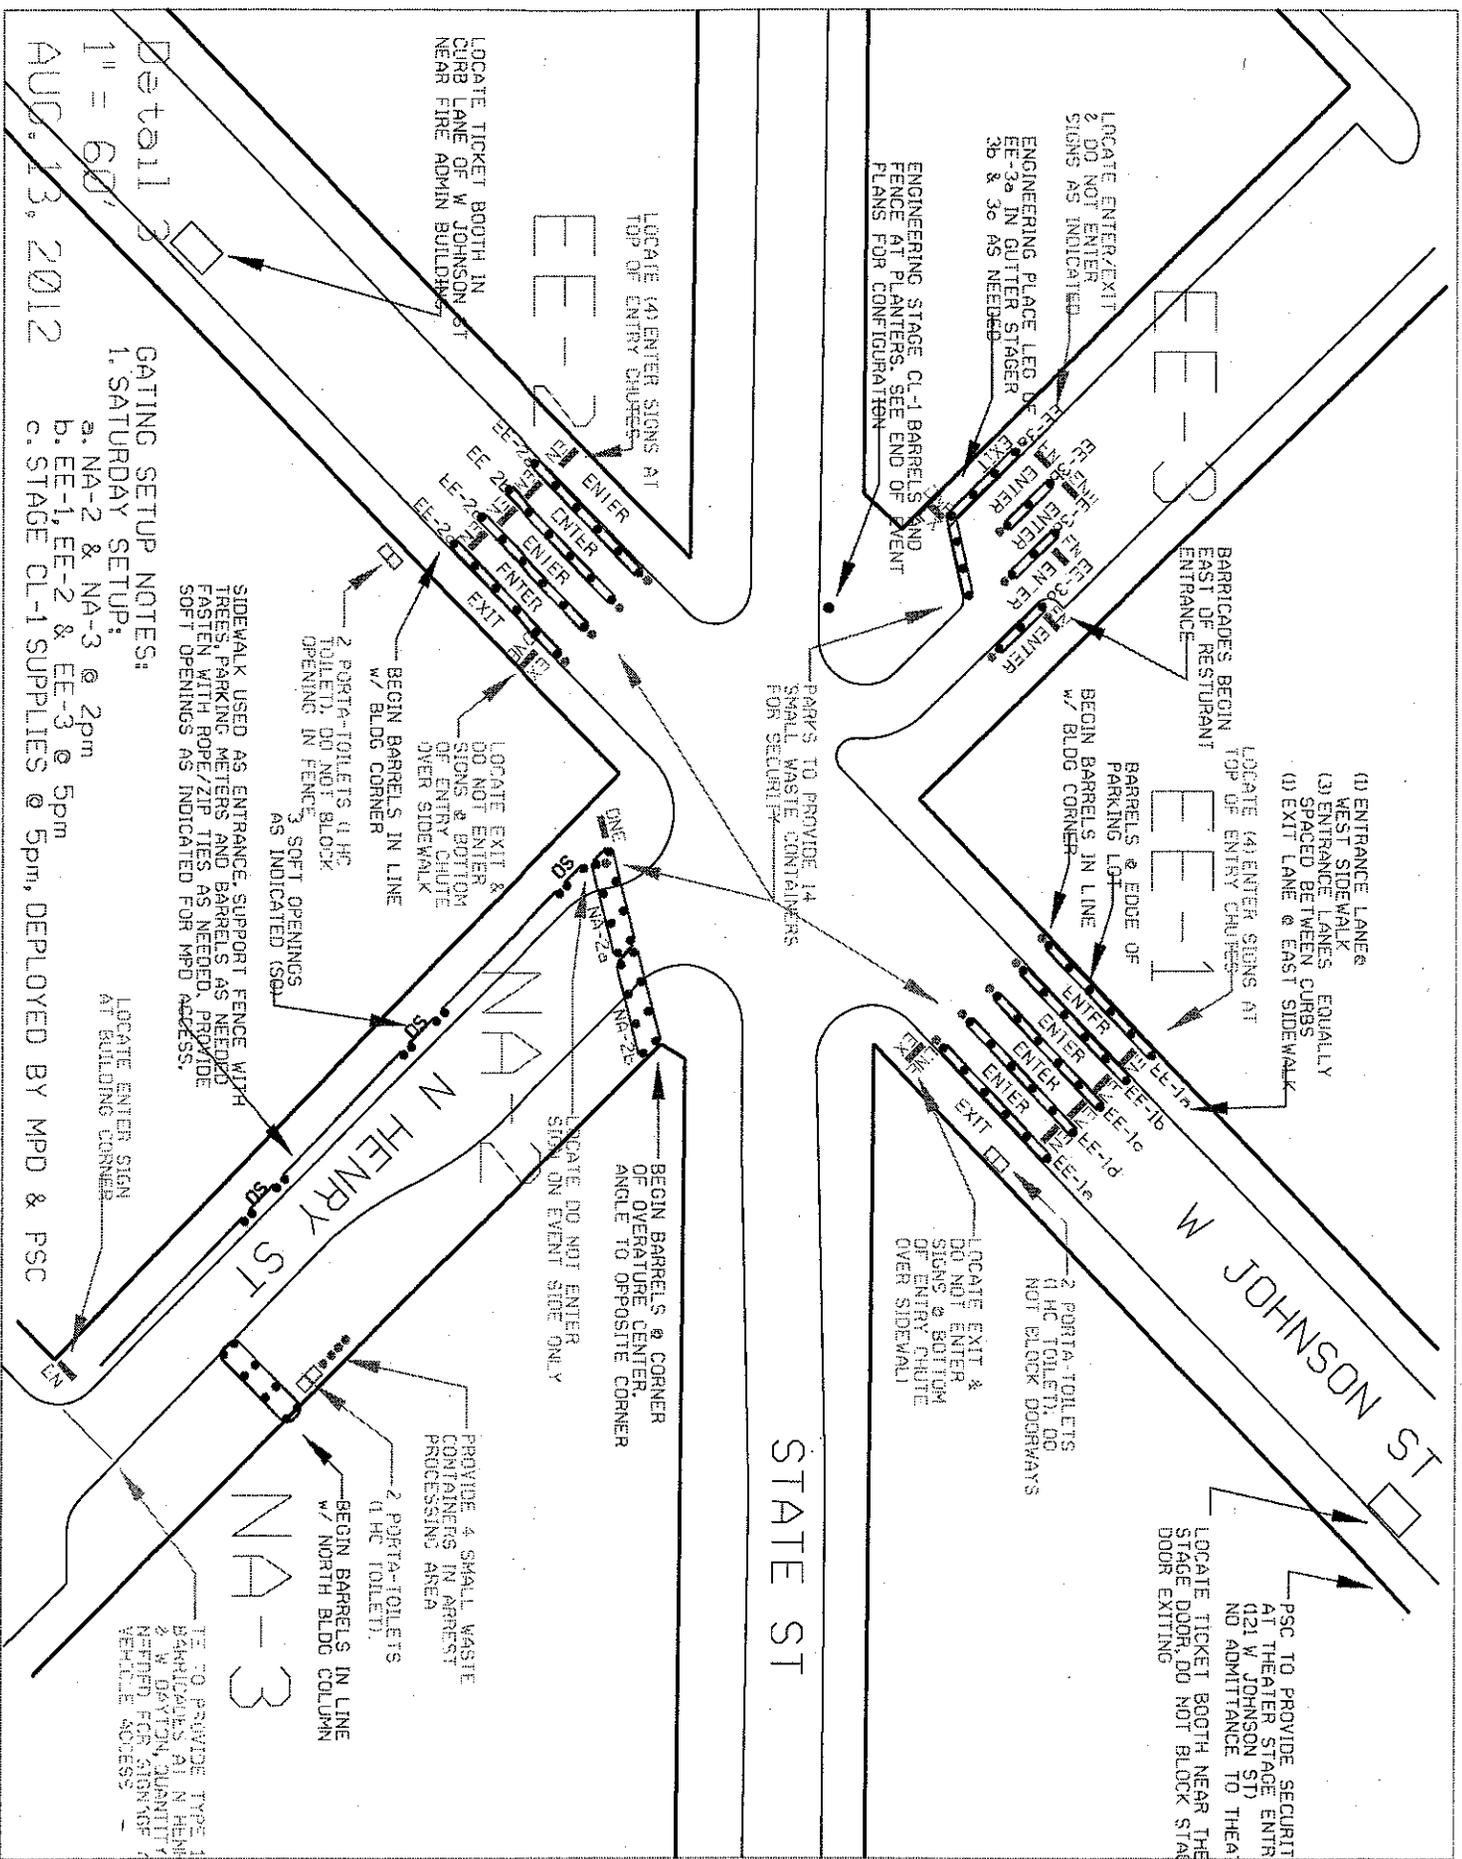

1" = 60'
 AUG. 13, 2012

GATING SETUP NOTES:

1. SATURDAY SETUP:
 - a. NA-2 & NA-3 @ 2pm
 - b. EE-1, EE-2 & EE-3 @ 5pm
 - c. STAGE CL-1 SUPPLIES @ 5pm, DEPLOYED BY MPD & PSC

SIDEWALK USED AS ENTRANCE SUPPORT FENCE WITH TREES, PARKING METERS AND BARRIERS AS NEEDED FASTEN WITH ROPE/ZIP TIES AS NEEDED. PROVIDE SOFT OPENINGS AS INDICATED FOR MPD ACCESS.

LOCATE ENTER SIGN AT BUILDING CORNER

TO PROVIDE SECURITY BARRICADES AT N HENRY & W DAYTON QUANTITY NEEDED FOR STAGING VEHICLE ACCESS

LOCATE TICKET BOOTH IN CURB LANE OF W JOHNSON ST NEAR FIRE ADMIN BUILDING

LOCATE (4) ENTER SIGNS AT TOP OF ENTRY CHUTES

2 PORTA-TOILETS (1 HC TOILET), DO NOT BLOCK OPENING IN FENCE

LOCATE EXIT & DO NOT ENTER SIGNS & BOTTOM OF ENTRY CHUTE OVER SIDEWALK

BEGIN BARRIERS & CORNER OF OVERATURE CENTER ANGLE TO OPPOSITE CORNER

2 PORTA-TOILETS (1 HC TOILET)

PROVIDE 4 SMALL WASTE CONTAINERS IN ARREST PROCESSING AREA

PARKS TO PROVIDE 14 SMALL WASTE CONTAINERS FOR SECURITY

STATE ST

LOCATE ENTER/EXIT 2 DO NOT ENTER SIGNS AS INDICATED

ENGINEERING PLACE LEG OF EE-3a IN GUTTER STAGER EE-3b & 3c AS NEEDED

ENGINEERING STAGE CL-1 BARRIERS AND FENCE AT PLANTERS. SEE END OF EVENT PLANS FOR CONFIGURATION

BARRICADES BEGIN EAST OF RESTAURANT ENTRANCE

LOCATE (4) ENTER SIGNS AT TOP OF ENTRY CHUTES

(1) ENTRANCE LANE & WEST SIDEWALK
 (3) ENTRANCE LANES EQUALLY SPACED BETWEEN CURBS
 (1) EXIT LANE @ EAST SIDEWALK

BARRIERS & EDGE OF PARKING LOT

BEGIN BARRIERS IN LINE W/ BLDG CORNER

LOCATE EXIT & DO NOT ENTER SIGNS & BOTTOM OF ENTRY CHUTE OVER SIDEWALK

2 PORTA-TOILETS (1 HC TOILET), DO NOT BLOCK DOORWAYS

PSC TO PROVIDE SECURITY AT THEATER STAGE ENTRY (421 W JOHNSON ST) NO ADMITTANCE TO THEATER

LOCATE TICKET BOOTH NEAR THE STAGE DOOR, DO NOT BLOCK STAGE DOOR EXITING

STATE ST

LOCATE CL-2D BARRELS AND FENCE
STREET LIGHT POLE. SEE END
EVENT PLAN DETAILS
KES TO PROVIDE SMALL WASTE
TRAINER FOR SECURITY

LOCATE ENTER, EXIT,
AND DO NOT ENTER
SIGNS INSIDE GATE

LOCATE EXIT/DO NOT ENTER
SIGNS AT SIDEWALKS

RESERVED FOR
SPONSOR VENDOR


BEGIN BARRELS IN LINE
W/ BLDG CORNER. USE
BOTH SIDEWALKS AS EXIT

LOCATE TICKET
CURB LANE OF W
NEAR FIRE ADMIN

- GATING SETUP NOTES:
1. ALL ENGINEERING PROVIDED TRAFFIC CONTROL MEASURES ON THIS SHEET TO BE SET UP AT 2:00PM ON SAT
 2. SATURDAY SETUP EX-7 AT 5:00pm

ENGINEERING TO PROVIDE
LEFT TURN AHEAD SIGN
NORTHEAST CORNER OF
N. BROOM & W DAYTON

Detail 5
1" = 60'
AUG. 13, 2012

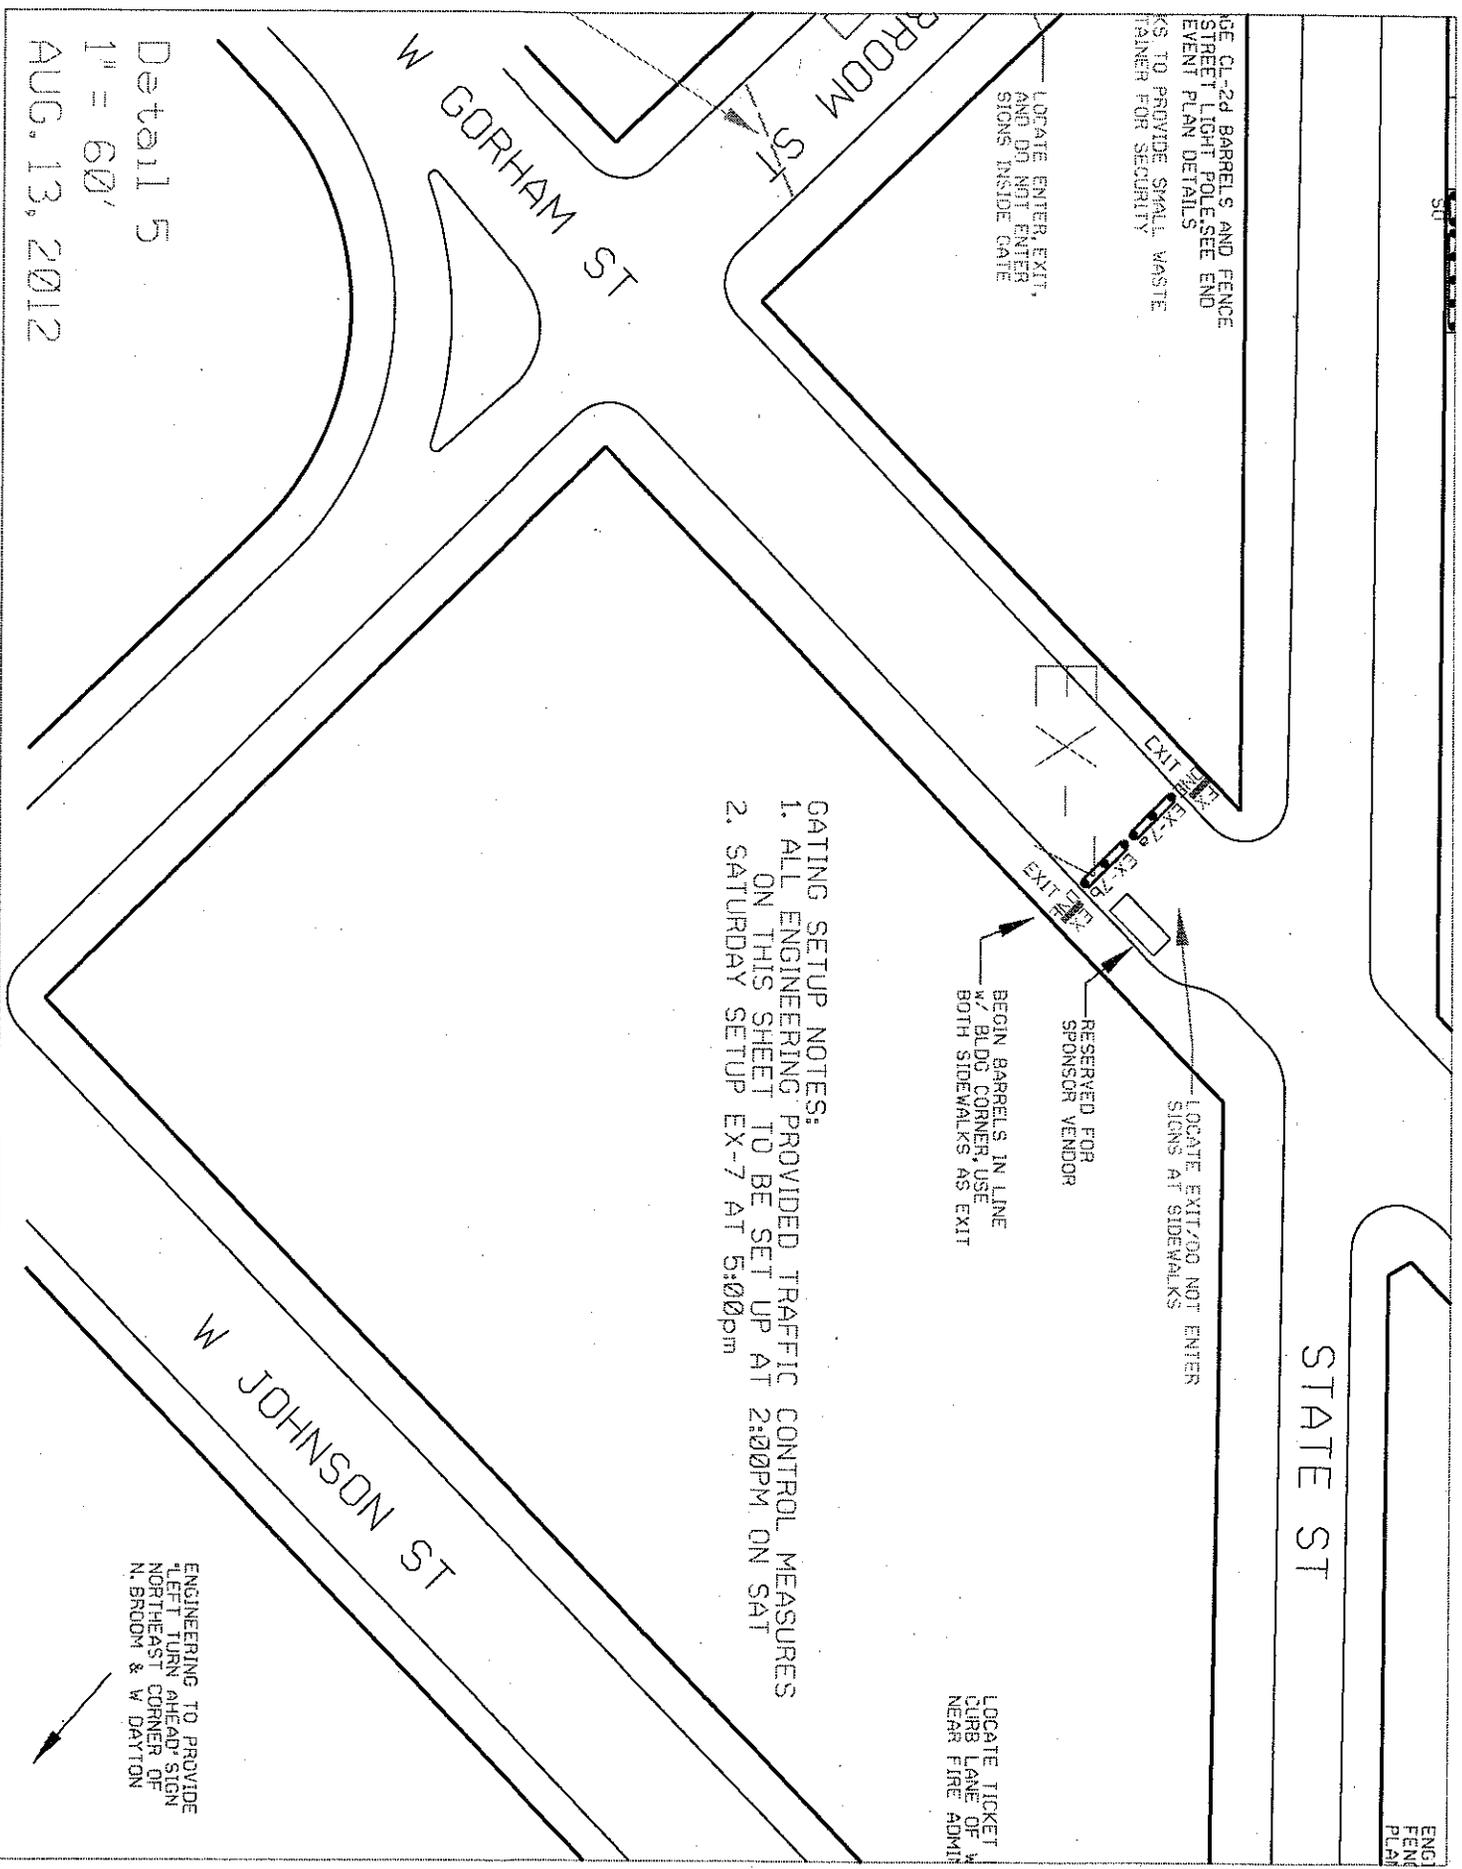

NA-5

Block Ped.
Alley btwn
520 & 524

PSC TO PROVIDE SECURITY
AT ALLEY ENTRANCE

STAGE CL-2a BARRELS AND
FENCE AT STOP SIGN AND
WASTE CONTAINERS. SEE
END OF EVENT PLAN DETAILS

STATE ST

W GILMAN ST

Peace Park

PSC TO PROVIDE SECURITY FOR
ALL BARRELS AT EDGE OF S
2 SOFT OPENINGS AS INDICA

DRIVE
WITH FRONT OF

VISITOR
CENTER
PP-S1 PP-S2
SU

STAGE CL-2b BARRELS AND
FENCE AT STOP SIGN. SEE
END OF EVENT PLAN DETAILS
PORTA-TOILETS, 3 EACH SIDE
OF STREET (2 ARE HC TOILETS).
PARKS TO PROVIDE SMALL WASTE
CONTAINERS FOR SECURITY AT EACH LANE.

EE-4

6 BARRELS @ 10' O.C. WITH
50' FENCE ON EACH SIDE.
TYP OF EE-4a-d

PSC TO PROVIDE SECURITY FOR:
- EACH ENTRANCE CHUTE
- EXIT CHUTE
- BOTH ENDS OF ALLEY

W GILMAN ST

DOMM

RESTURANT

ALLEY

STAGE CL-2c & CL-2a BARRELS
AND FENCE AT BLDG OVERHANG
AND SEE END OF EVENT PLAN DETAILS

N BROOM ST

STAGE CL-2d BARRELS AND FENCE
AT STREET LIGHT POLE. SEE END
OF EVENT PLAN DETAILS
PARKS TO PROVIDE SMALL WASTE
CONTAINER FOR SECURITY

LOCATE ENTER, EXIT,
AND DO NOT ENTER
SIGNS INSIDE GATE

EXTERIOR STAIRS ON STATE ST. SIDE
OF BARRELS, DO NOT BLOCK ALLEY
ON BROOM ST BETWEEN TRASH BINS

PSC TO CONTROL
SAW/PORSE
FOR RESTURANT
DELIVERY VEHICLES
TO PROVIDE (1)
TYPE BARRIAD
AT ALLEY ENTRANCE

M GORHAM ST

- GATING SETUP NOTES:
1. STAGE CL-5 SUPPLIES AS INDICATED ON END OF EVENT PLANS ON FRIDAY NIGHT, DEPLOYED & RECOVERED BY MPD AS NEEDED. DEPLOYED BY PSC & MPD ON SATURDAY NIGHT, SEE END OF EVENT PLANS
 2. SETUP EE-4, EE-5 & NA-5 ON THIS SHEET ON SATURDAY @ 2pm

Detail 6

1" = 60'

AUG. 13, 2012

HAWTHORNE

2-SINGLE ROWS OF BARRELS @ CORNER OF PARKING GARAGE

STREETS PLACE SIGNAGE NLT 5:30 PM SATURDAY

PEDESTRIAN ACCESS TO LOCAL BUSINESSES

NO EVENT ACCESS

ENTER AT W GILMAN ST & STATE ST

STREETS DIVISION PROVIDE AND INSTALL INDICATED BANNERS TO TYPE 1 BARRICADES

TYPE 1 SET BARRICADES AT 9am SATURDAY

TYPE 2 PROVIDE TYPE 2 BARRICADES AT W GILMAN ST UNIVERSITY, QUANTITY AS NEEDED TO PREVENT VEHICLE ACCESS

MPD TO DEPLOY BARRICADES AND SIGNAGE AS NEEDED ON FRIDAY, DEPLOY BARRICADES AT 0900 SATURDAY AND SIGNAGE NLT 1830 SATURDAY

N FRANCES

W GILMAN ST

AREA OF MPD OPERATIONS IN UNIVERSITY INN PARKING LOT

2 PORTA-TOILETS (1 MC TOILET)

PROVIDE 4 SMALL WASTE CONTAINERS IN APPROX PROCESSING AREA

MOBILE TICKET BOOTH BY EVENT PLANNER

STREETS DIVISION TO PROVIDE (1) NO PEDESTRIAN ACCESS BANNERS TO MPD NLT 1 NOON FRIDAY

Detail 8

1" = 60'

AUG. 13, 2012

- GATING SETUP NOTES:
1. SATURDAY SETUP EE-6 & NA-10 @ 5pm
 2. (2) EMB'S ON LAKE ST OPERATIONAL BY 6:45pm
 3. EE-6 LANE CONFIGURATIONS:
 - a. (2) LANES EQUALLY SPACED BETWEEN BUILDINGS AND TOP OF CURB, BOTH SIDES OF STREET
 - b. (3) LANES EQUALLY SPACED IN STREET BETWEEN BUILDINGS AND TOP OF CURB, BOTH SIDES OF STREET
 - c. FIELD ADJUST LANES AS NEEDED FOR WIDTH AND STREET

ENGR. TO PROVIDE ARROW BD
TICKETS* AND *ENTER*
W/ APPROPRIATE ARROWS
FIELD LOCATE AT MID BLOCK

5 PORTA-TOILETS
(1 HC PORTA-TOILET)

STATE ST MALL

SEE PARKS DEPT PLAN
FOR CONCESSIONS VENDORS
MOBILE TICKET
BOOTH BY EVENT
PLANNER

ENGR. TO PROVIDE ARROW BD
TICKETS* AND *ENTER*
W/ APPROPRIATE ARROWS
FIELD LOCATE AT MID BLOCK

N LAKE ST

WALGREENS ENTRANCE

WALGREENS ENTRANCE AND EVENT
EXIT LANES BETWEEN WALL AND CURB
- PLACE ROWS EE-6b & EE-6a ALONG CURBS
+/- 7 FT WIDE
- CREATE (3) LANES BETWEEN CURBS
+/- 5 FT WIDE

LOCATE ALL ENTER
SIGNS AS SHOWN

EE-6a
EXIT
EE-6b
ENTER
EE-6c
ENTER
EE-6d
ENTER
EE-6e
ENTER
EE-6f
ENTER

PARKS TO PROVIDE SMALL
WASTE CONTAINERS FOR
SECURITY AT EACH LANE (A3)

LOCATE 2 DO NOT ENTER
SIGNS INSIDE GATE

**PARKS DEPT TO REMOVE TOTAL OF
3 BIKE RACKS IN SHEWALK, BOTH SIDES
OF STATE STREET

HAWTHORNE CT

EE-6 STATE ST

2-SINGLE ROWS
OF BARRELS

EVENT PLANNER TO USE
OUTLETS ON POLES PL-12
ONLY (OITY 4, 20 AMP CIR)

PARKS TO PROVIDE 1/2 PLYW
COVER OVER TOP OF 8
FOUNTAIN (2) SMALL WASTE
CONTAINERS, EXTRA TRASH
AND (1) BENCHING CONTAINER
FOR VIP TENT AREA

SET CORNER AT STATE STREET
BRATS, TRASH ENCLOSURE
CONNECT TO NA-8b ADJUST
BARREL SPACING AS NEEDED

PSC TO PROVIDE SUFFICIENT
SECURITY INSIDE NA-8 AREA

Detail 9

1" = 60'

AUG. 13, 2012

NA-10
2-SINGL
OF BAR
CORNER
PARKING

SETUP DETAILS

AUG. 13, 2012

- EN - # Entrance Only
 - EX - # Exit Only
 - EE - # Entrance & Exit
 - NA - # No Access
 - CL - # Closure
- PSC = Private Security Contractor

