

Project Site Plan

Parking Lot Plan Site Information Block	
Site Address	115 & 117 S. Bassett Street
Site Acreage	.20
Number of Building Stories (Above Grade)	2
Number of Parking Stalls	6
Number of Bicycle Stalls Shown	20
Number of Trees Shown	24
Use of Property	Multi-Family

Landscaping Plant Schedule				
Symbol	Name	Size	Quantity	Remarks
(A)	Emerald Queen Maple	3"MIN	2	
(B)	Princess Spirea	2 Gallon	6	In Bark Mulch
(C)	Taxus Cuspidata	2 Gallon	10	In Bark Mulch
(D)	Hosta	-	5	In Bark Mulch









RIGHT ELEVATION
SCALE: 1/8" = 1'-0"




LEFT ELEVATION
SCALE: 1/8" = 1'-0"

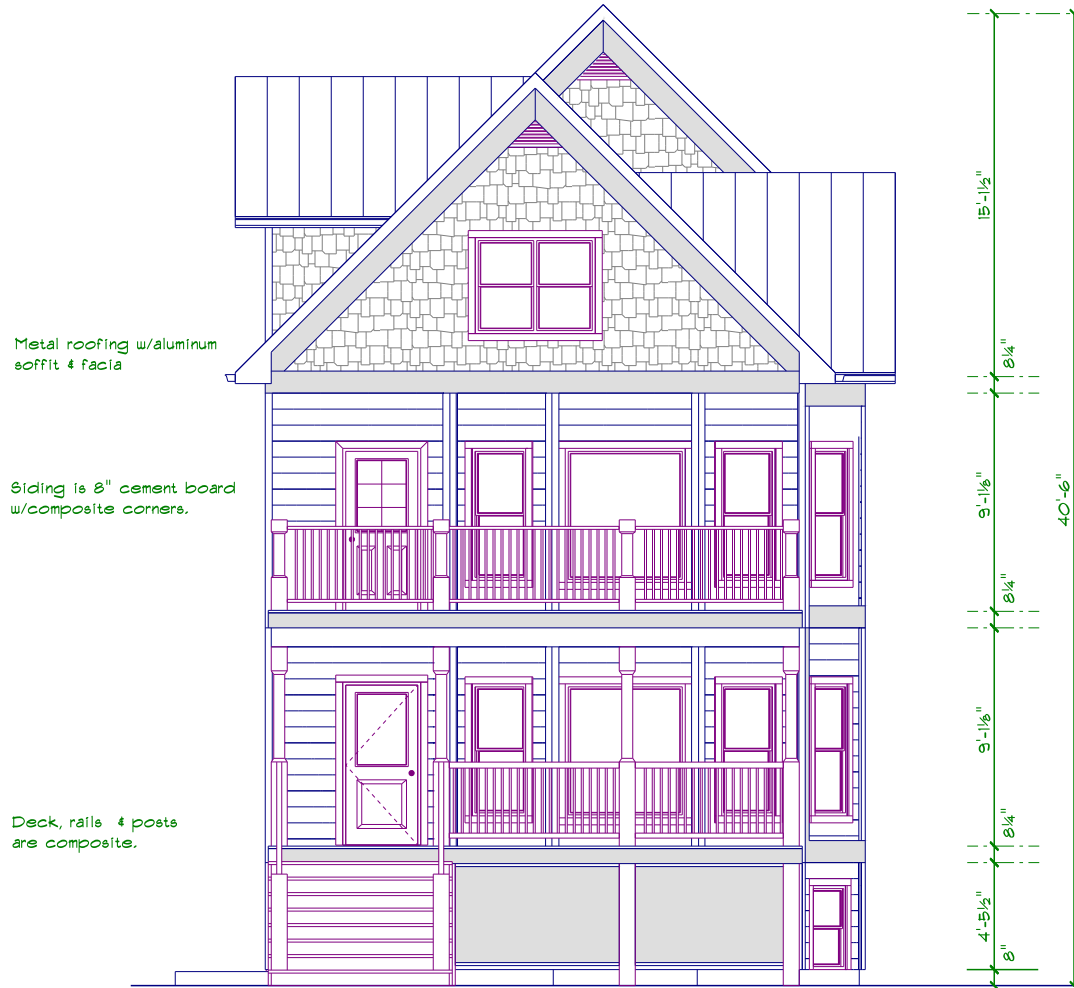

FRONT ELEVATION
 SCALE: 1/8" = 1'-0"

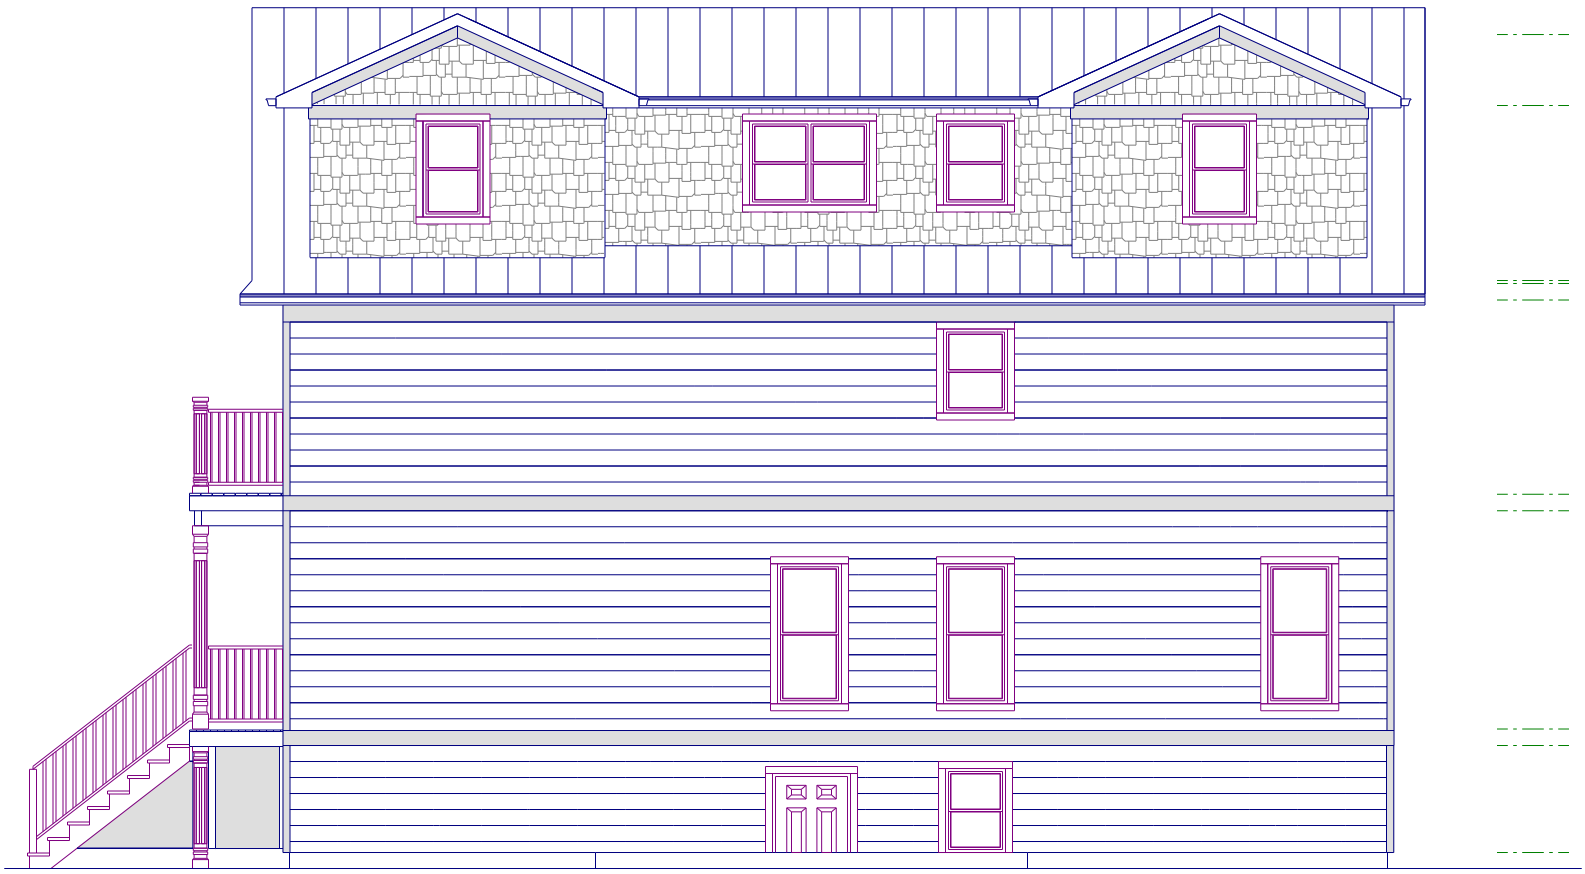

RIGHT ELEVATION
SCALE: 1/8" = 1'-0"

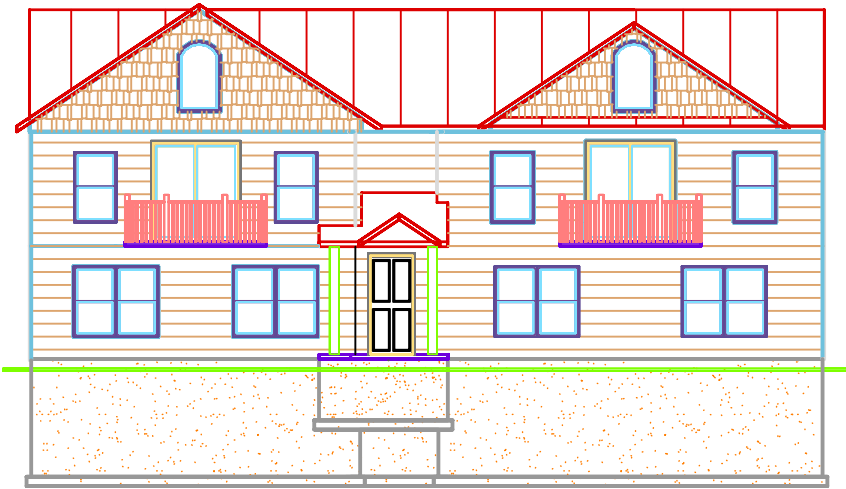


FRONT ELEVATION
+ NO SCALE



REAR ELEVATION
+ NO SCALE



LEFT ELEVATION
+ NO SCALE

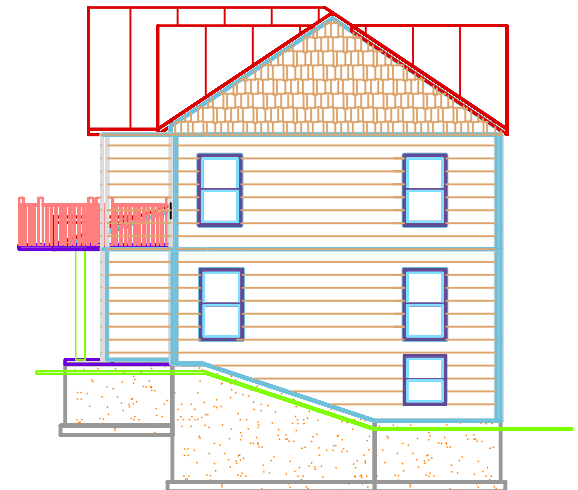

LEFT ELEVATION
+ NO SCALE