



City of Madison

Conditional Use

Location

9702 Watts Road

Project Name

Timber Valley II

Applicant

Jack McKenzie, The McKenzie 300 Company
Greg Held, Knothe & Bruce Architects, LLC

Existing Use

Vacant Land


Proposed Use

Construct a Residential Building Complex
with 108 apartments in three buildings and
10 townhouse units in two buildings
(Lot 2, 1000 Oaks)


Public Hearing Date

Plan Commission

16 September 2019

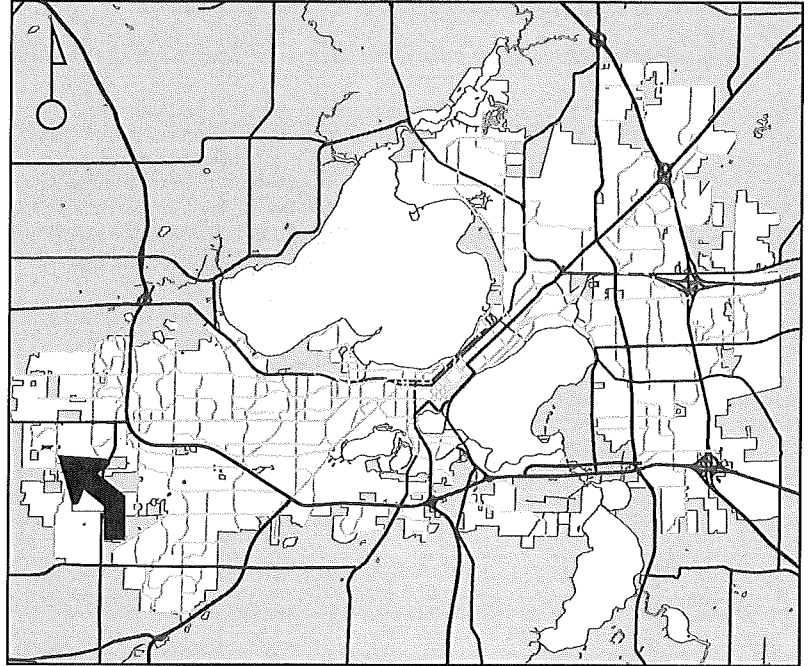

For Questions Contact: Tim Parks at: 261-9632 or tparks@cityofmadison.com or City Planning at 266-4635

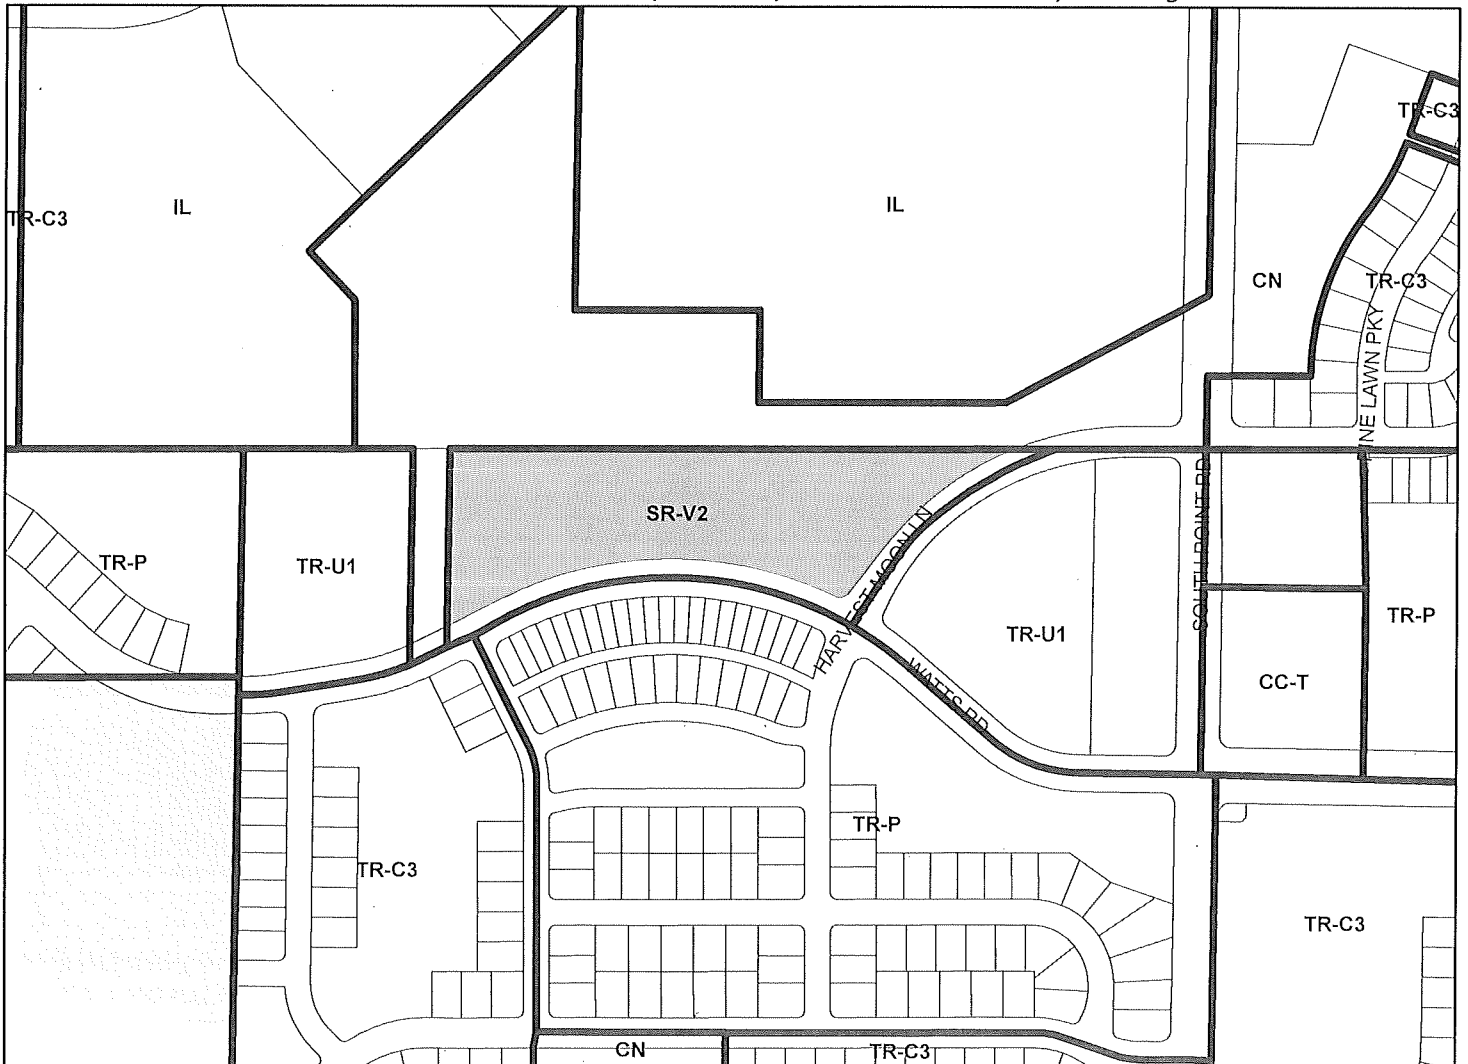

Scale : 1" = 400'

City of Madison, Planning Division : PPE : Date : 3 September 2019

