





Watershed Boundaries

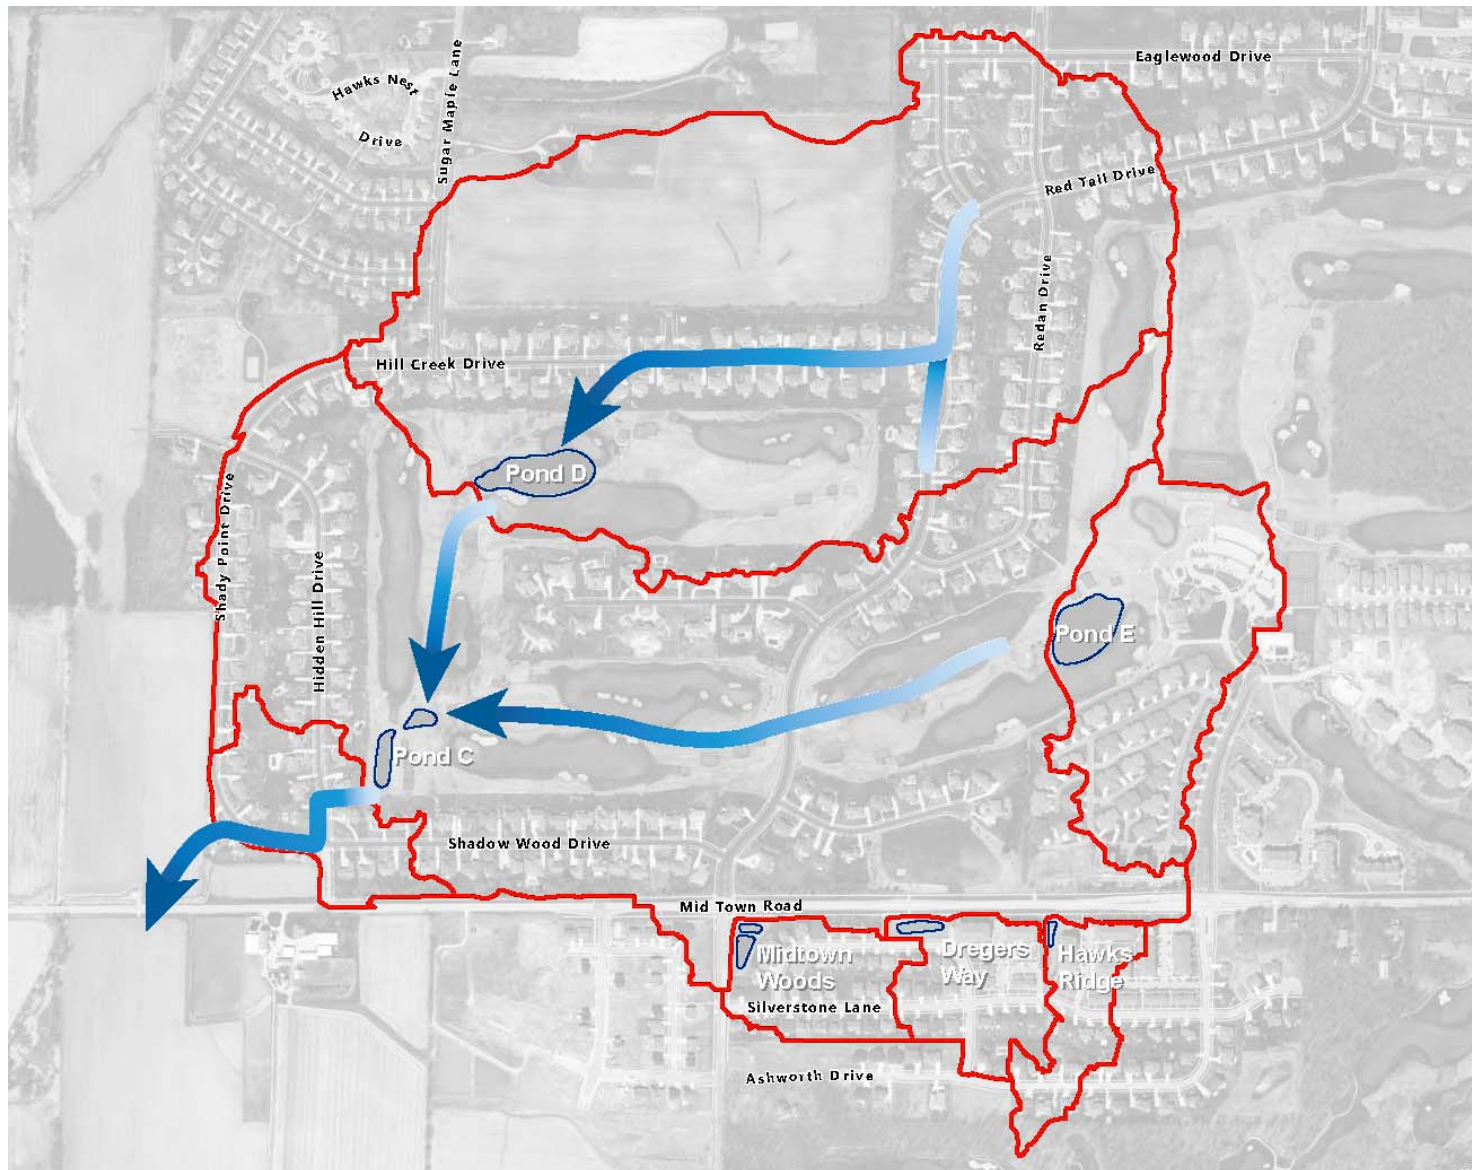

What we have done so far


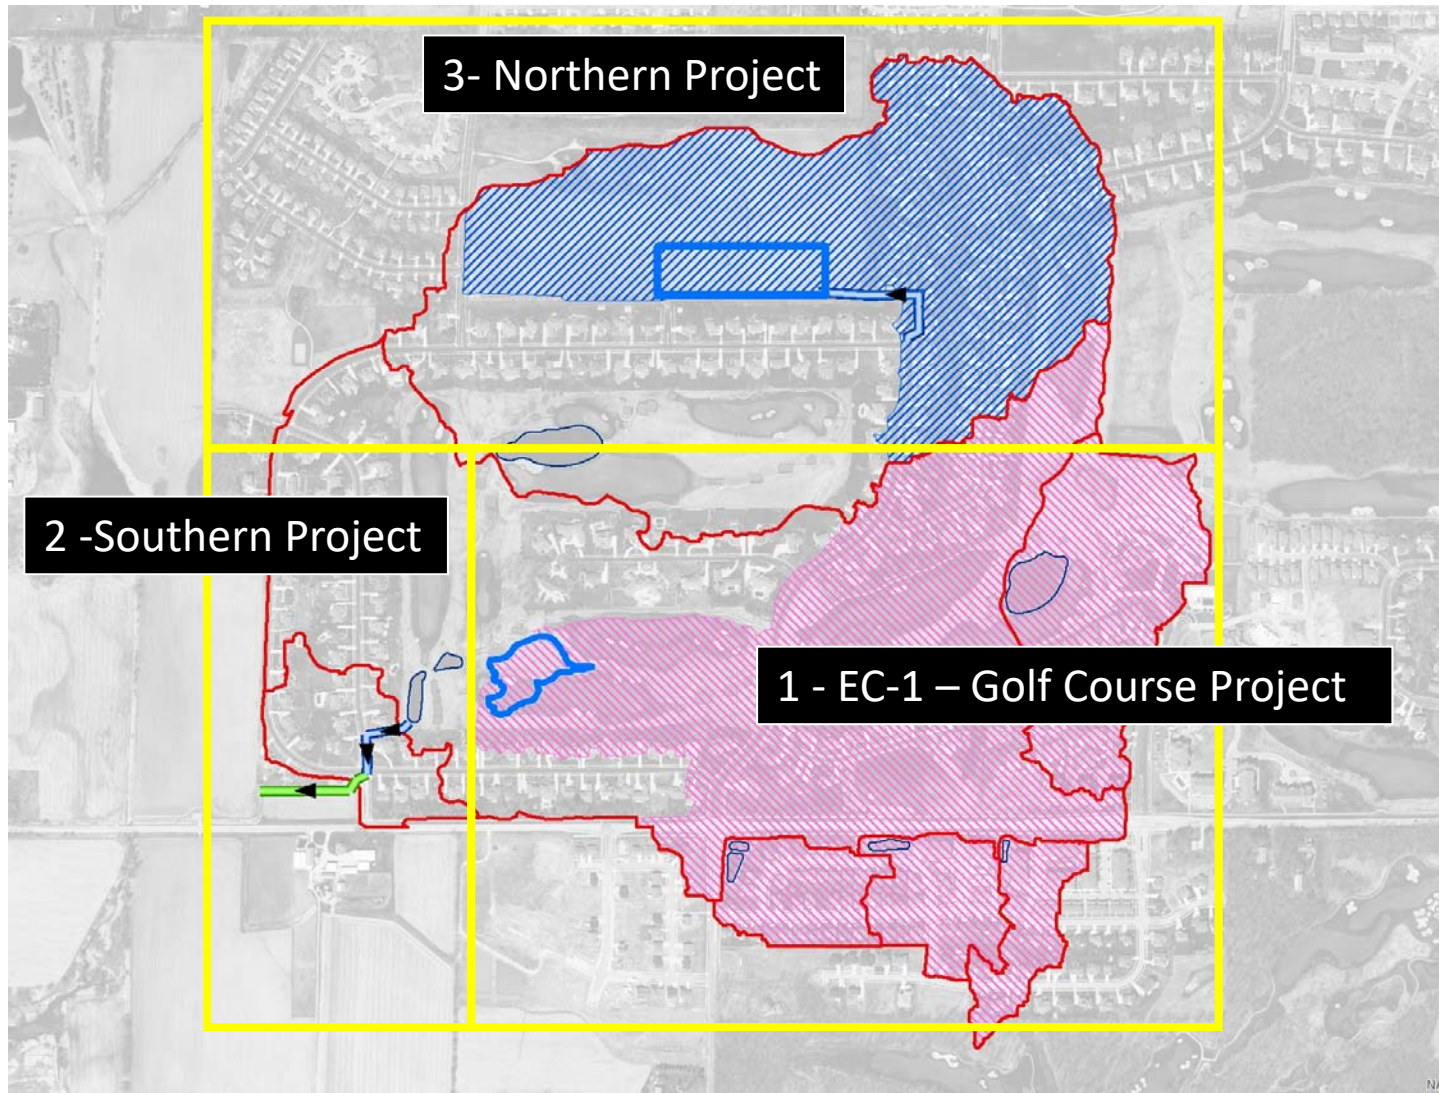


Northern Project

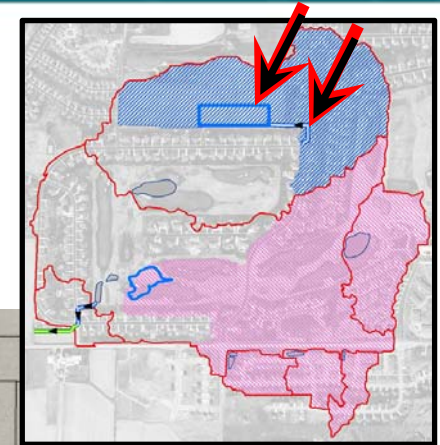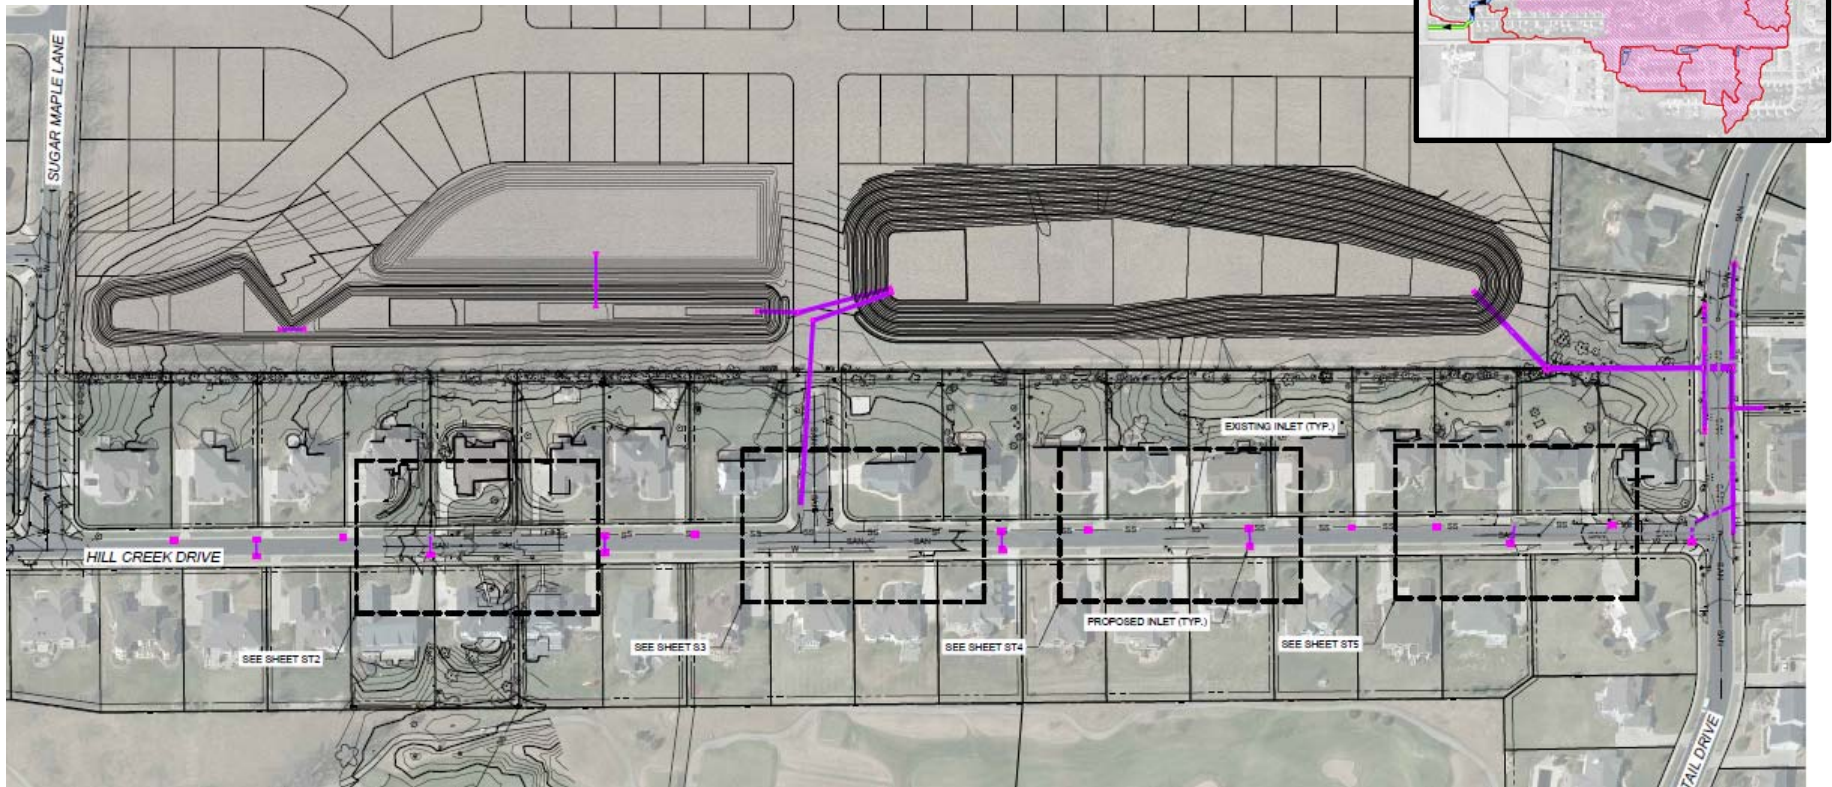

Northern Project

- Reroute & Enlarge Storm Sewer at Red Tail Drive (3x)

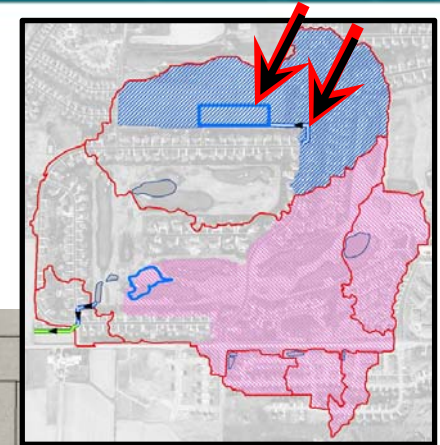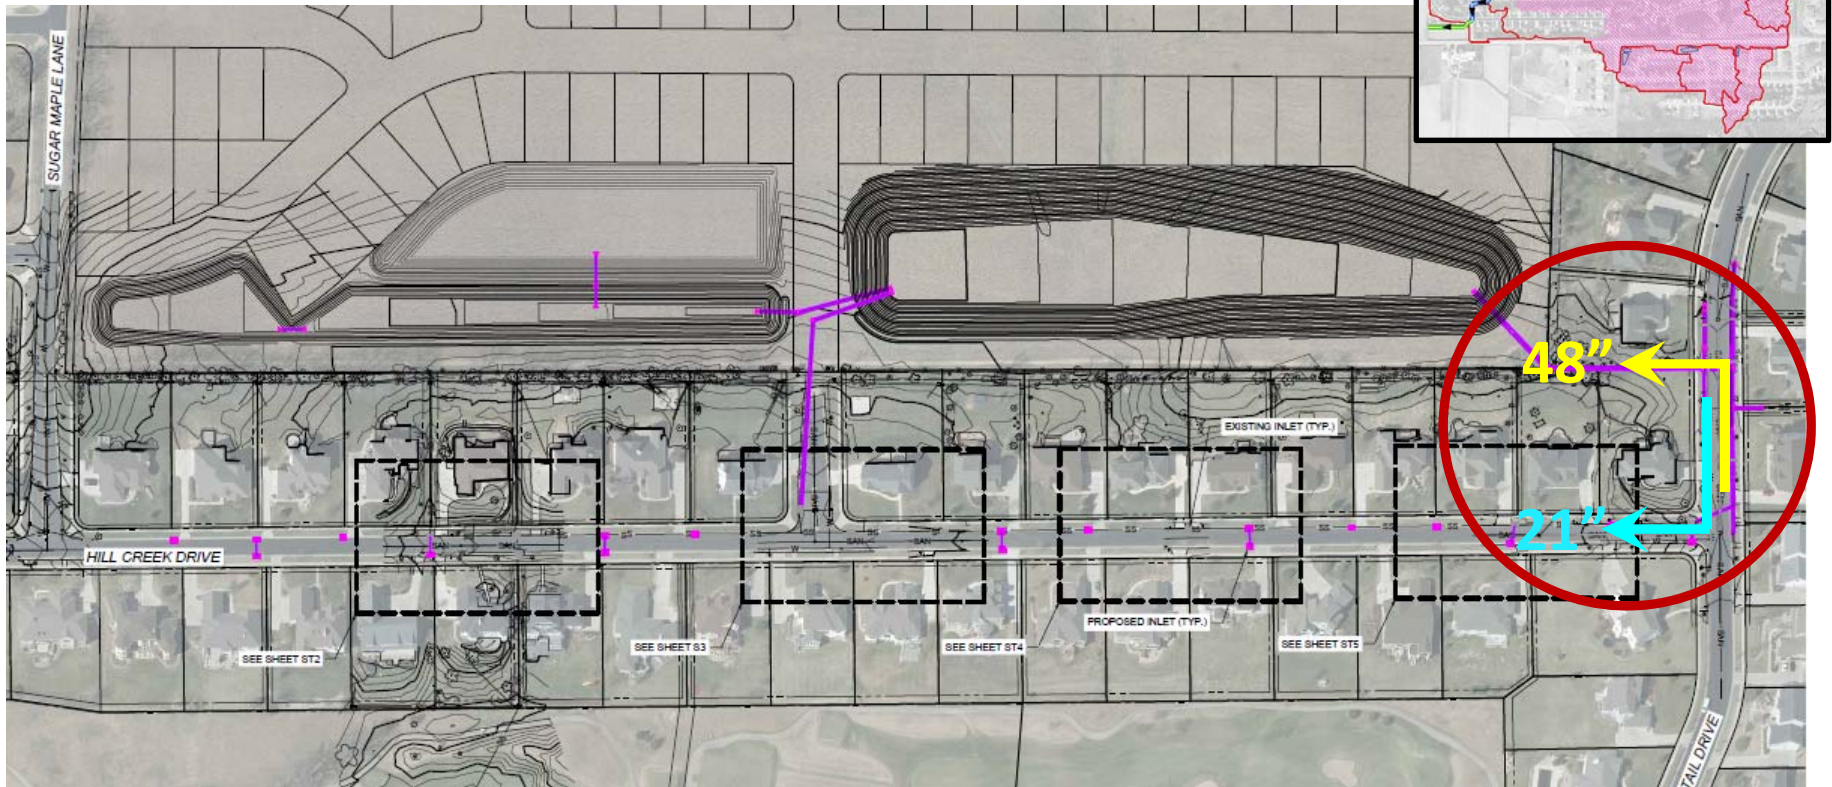



Northern Project

- Reroute & Enlarge Storm Sewer at Red Tail Drive (3x)
- Construct Large Detention Pond in Farm Field




Northern Project

- Reroute & Enlarge Storm Sewer at Red Tail Drive (3x)
- Construct Large Detention Pond in Farm Field
- Direct Flow Back to Hill Creek Storm Sewer Via Small Pipe

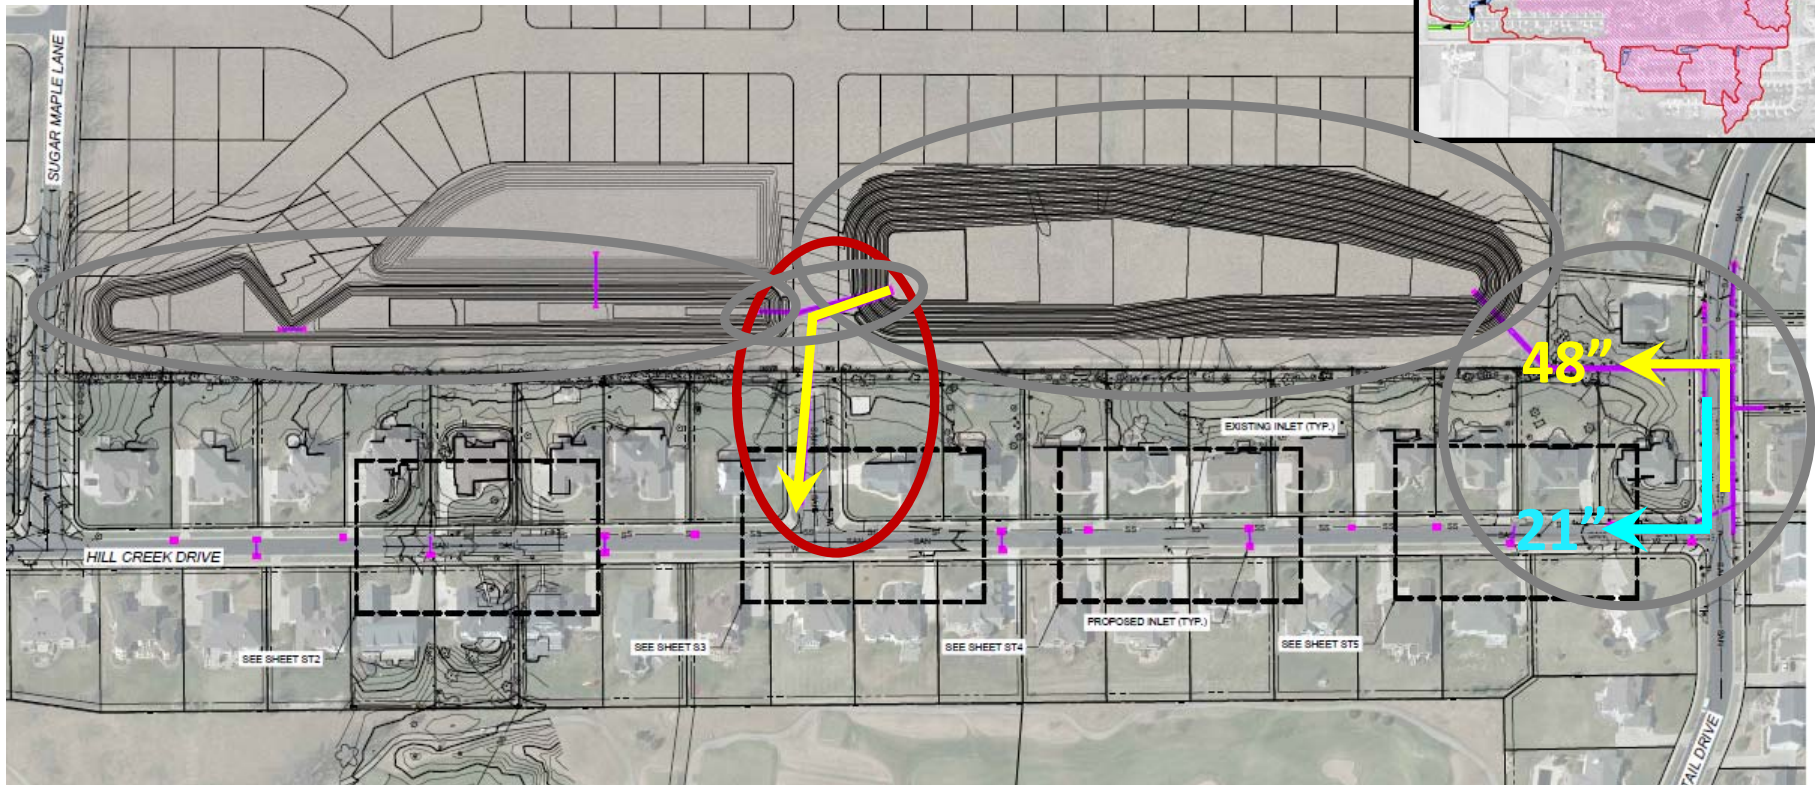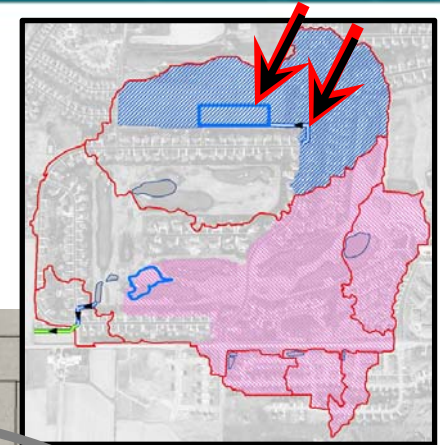


Northern Project


- Reroute & Enlarge Storm Sewer at Red Tail Drive (3x)
- Construct Large Detention Pond in Farm Field
- Direct Flow Back to Hill Creek Storm Sewer Via Small Pipe
- Construct Additional Inlets on Hill Creek

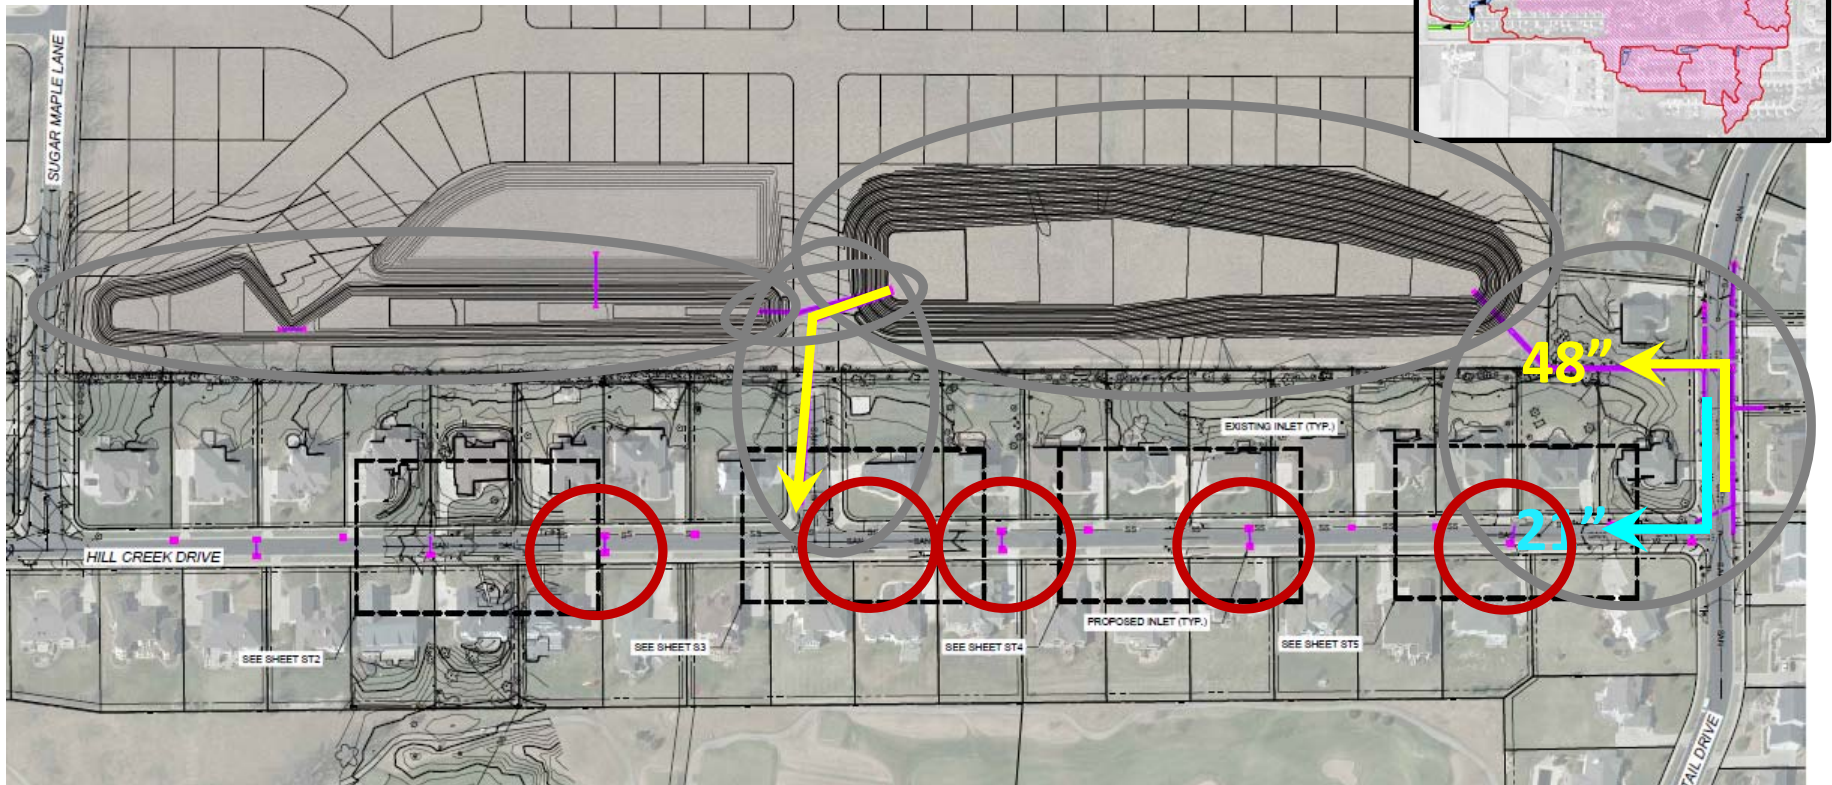

Northern Project Area – Existing Conditions

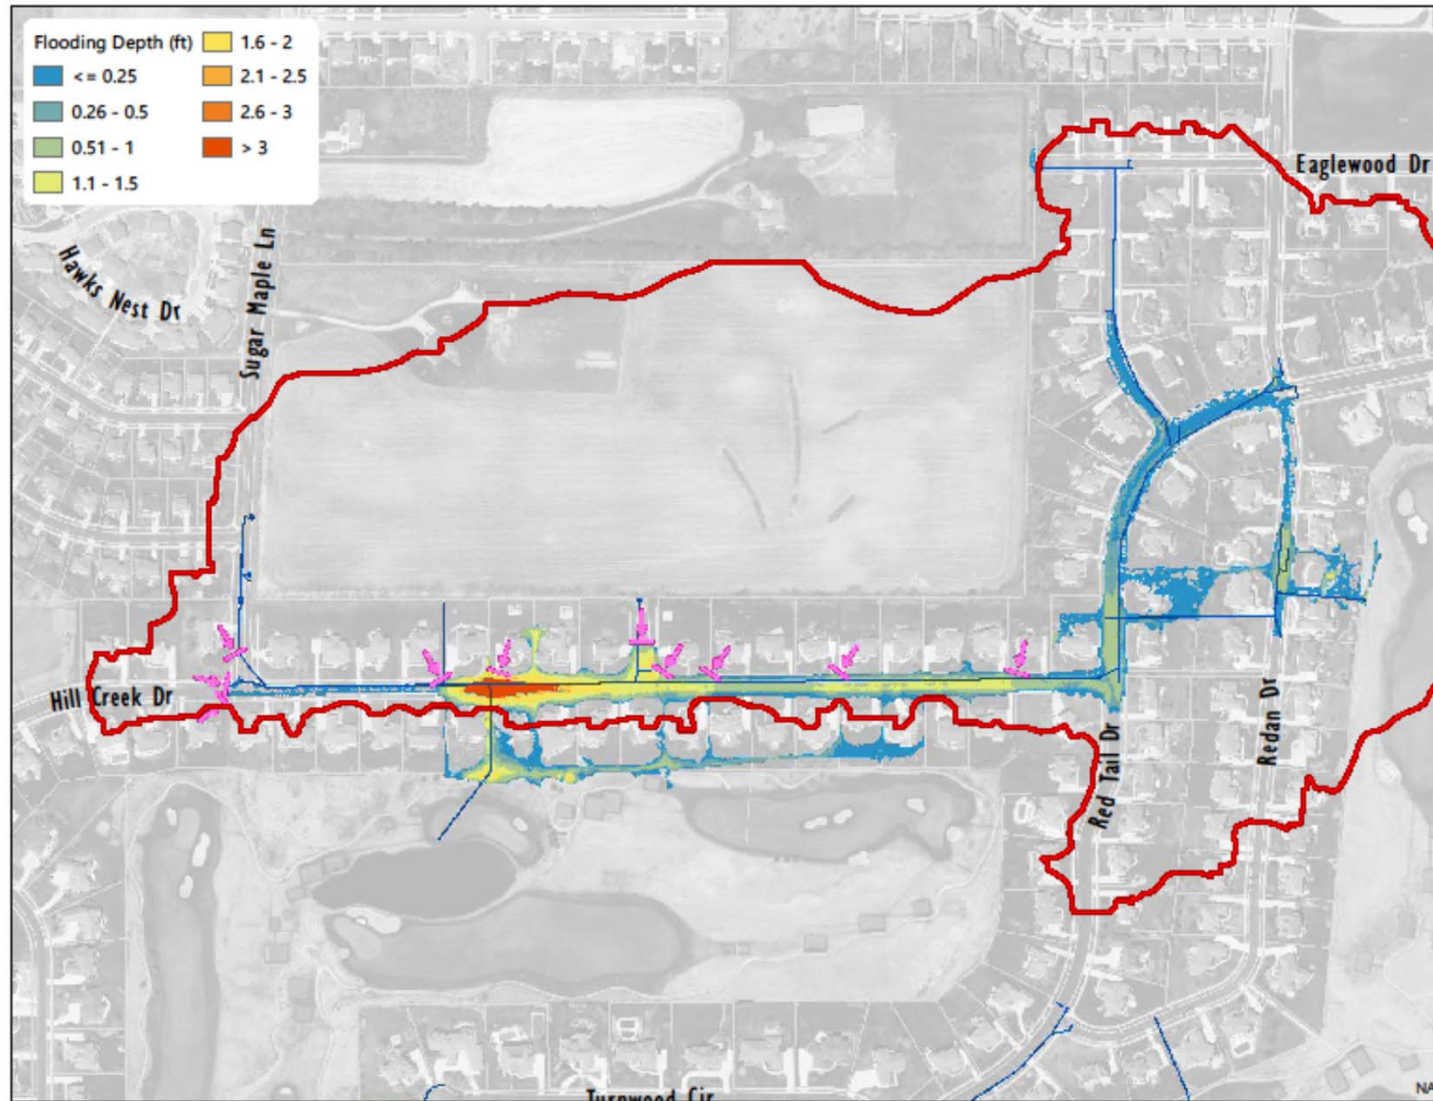


Northern Project Area – Improved Conditions

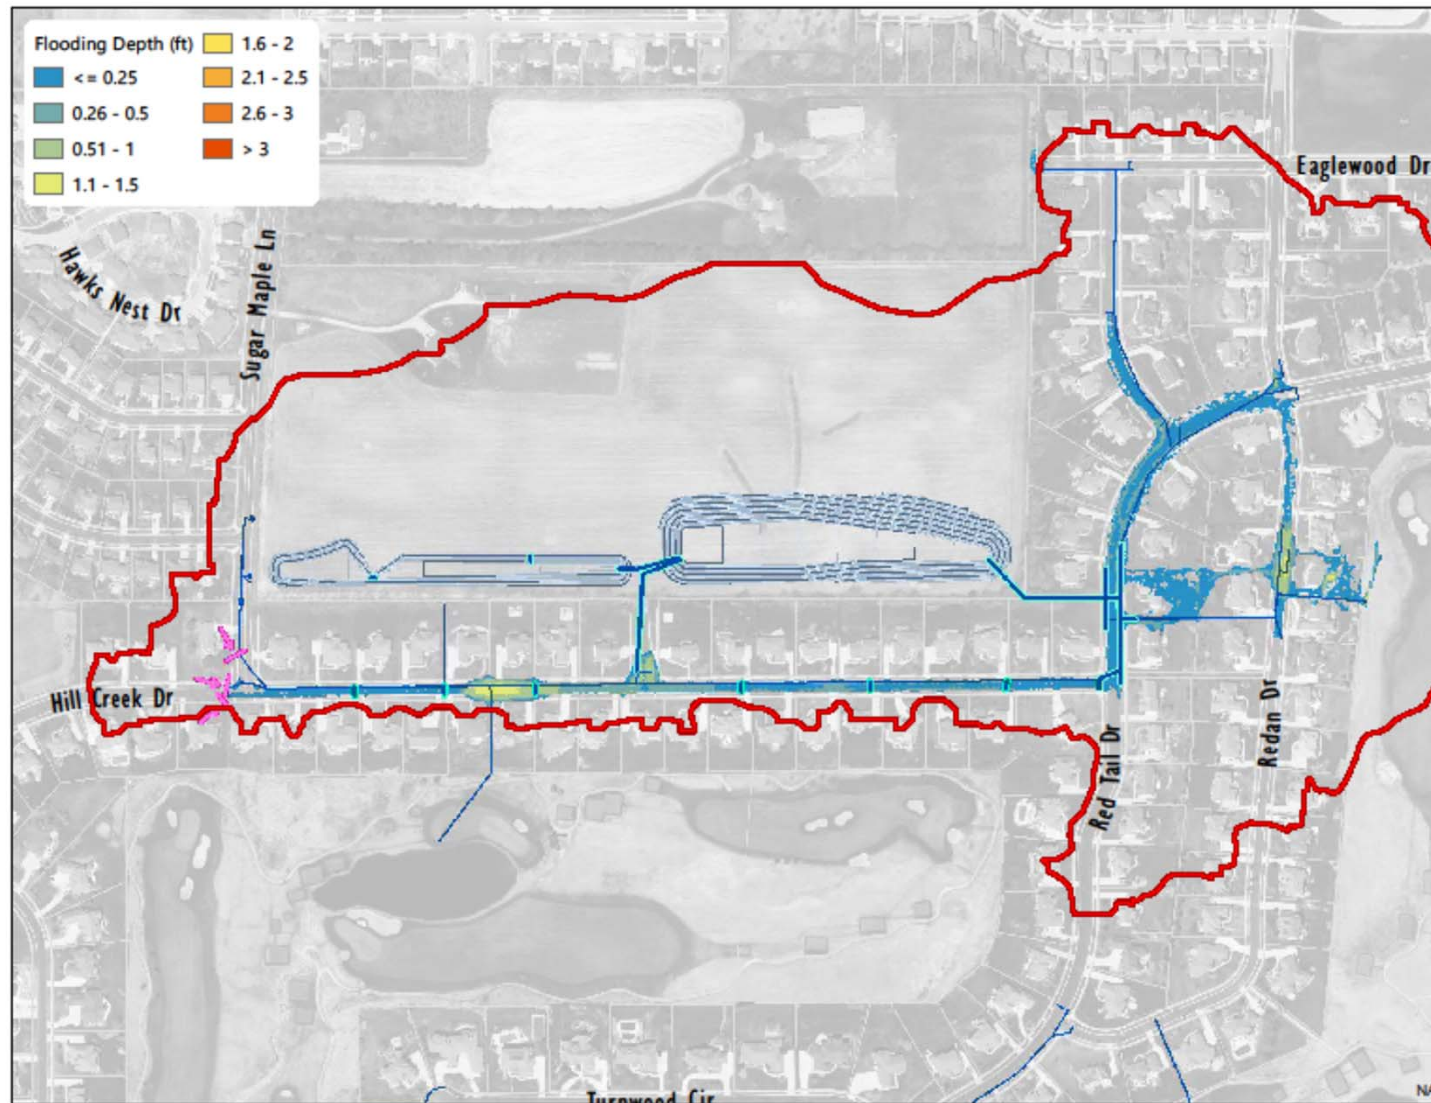


Pond will normally be dry, but will fill with water for a time following rainfall events




Future Development Planning

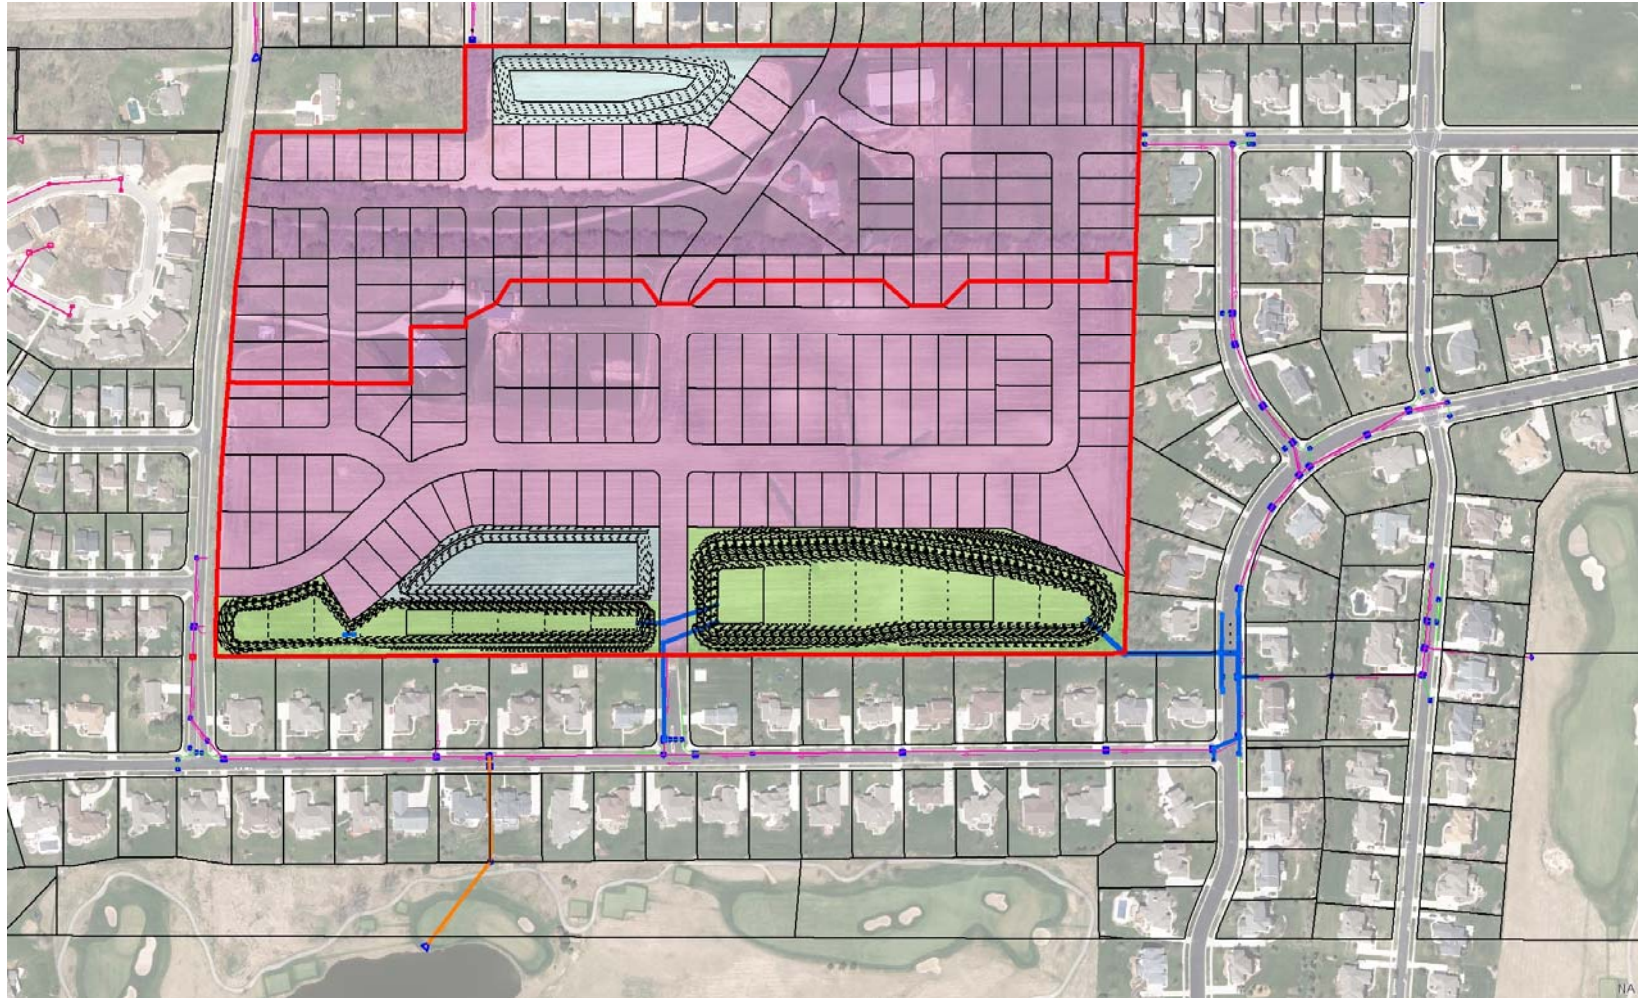

Future Development Planning

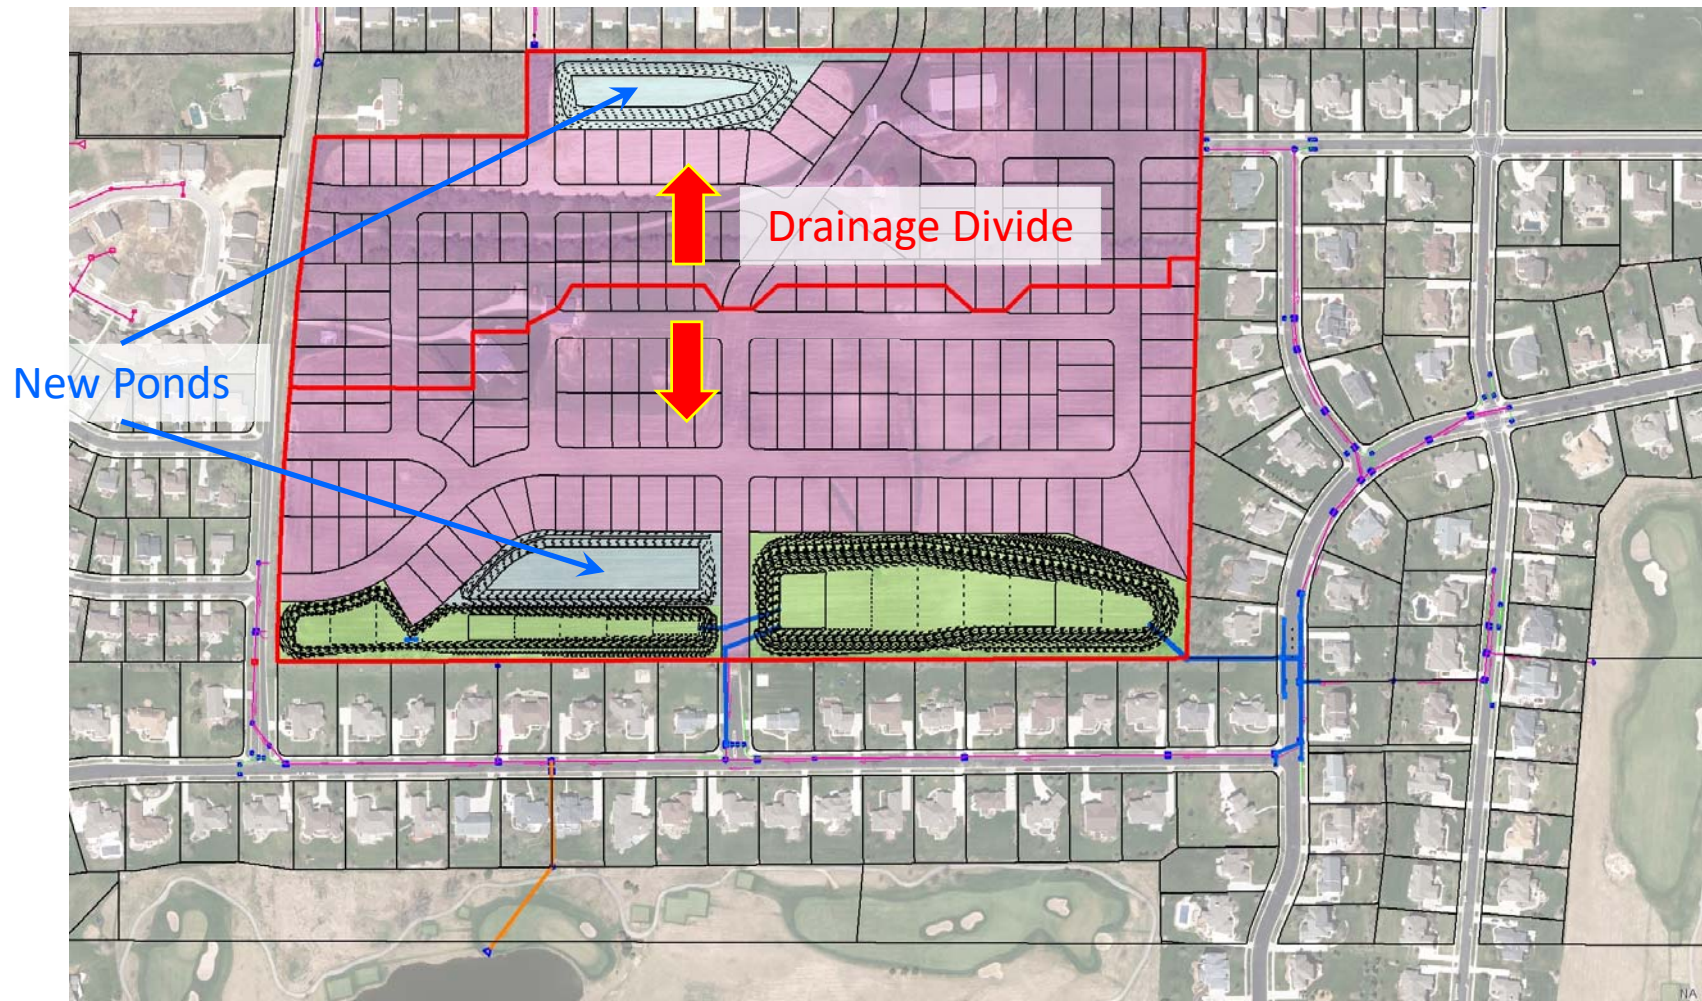

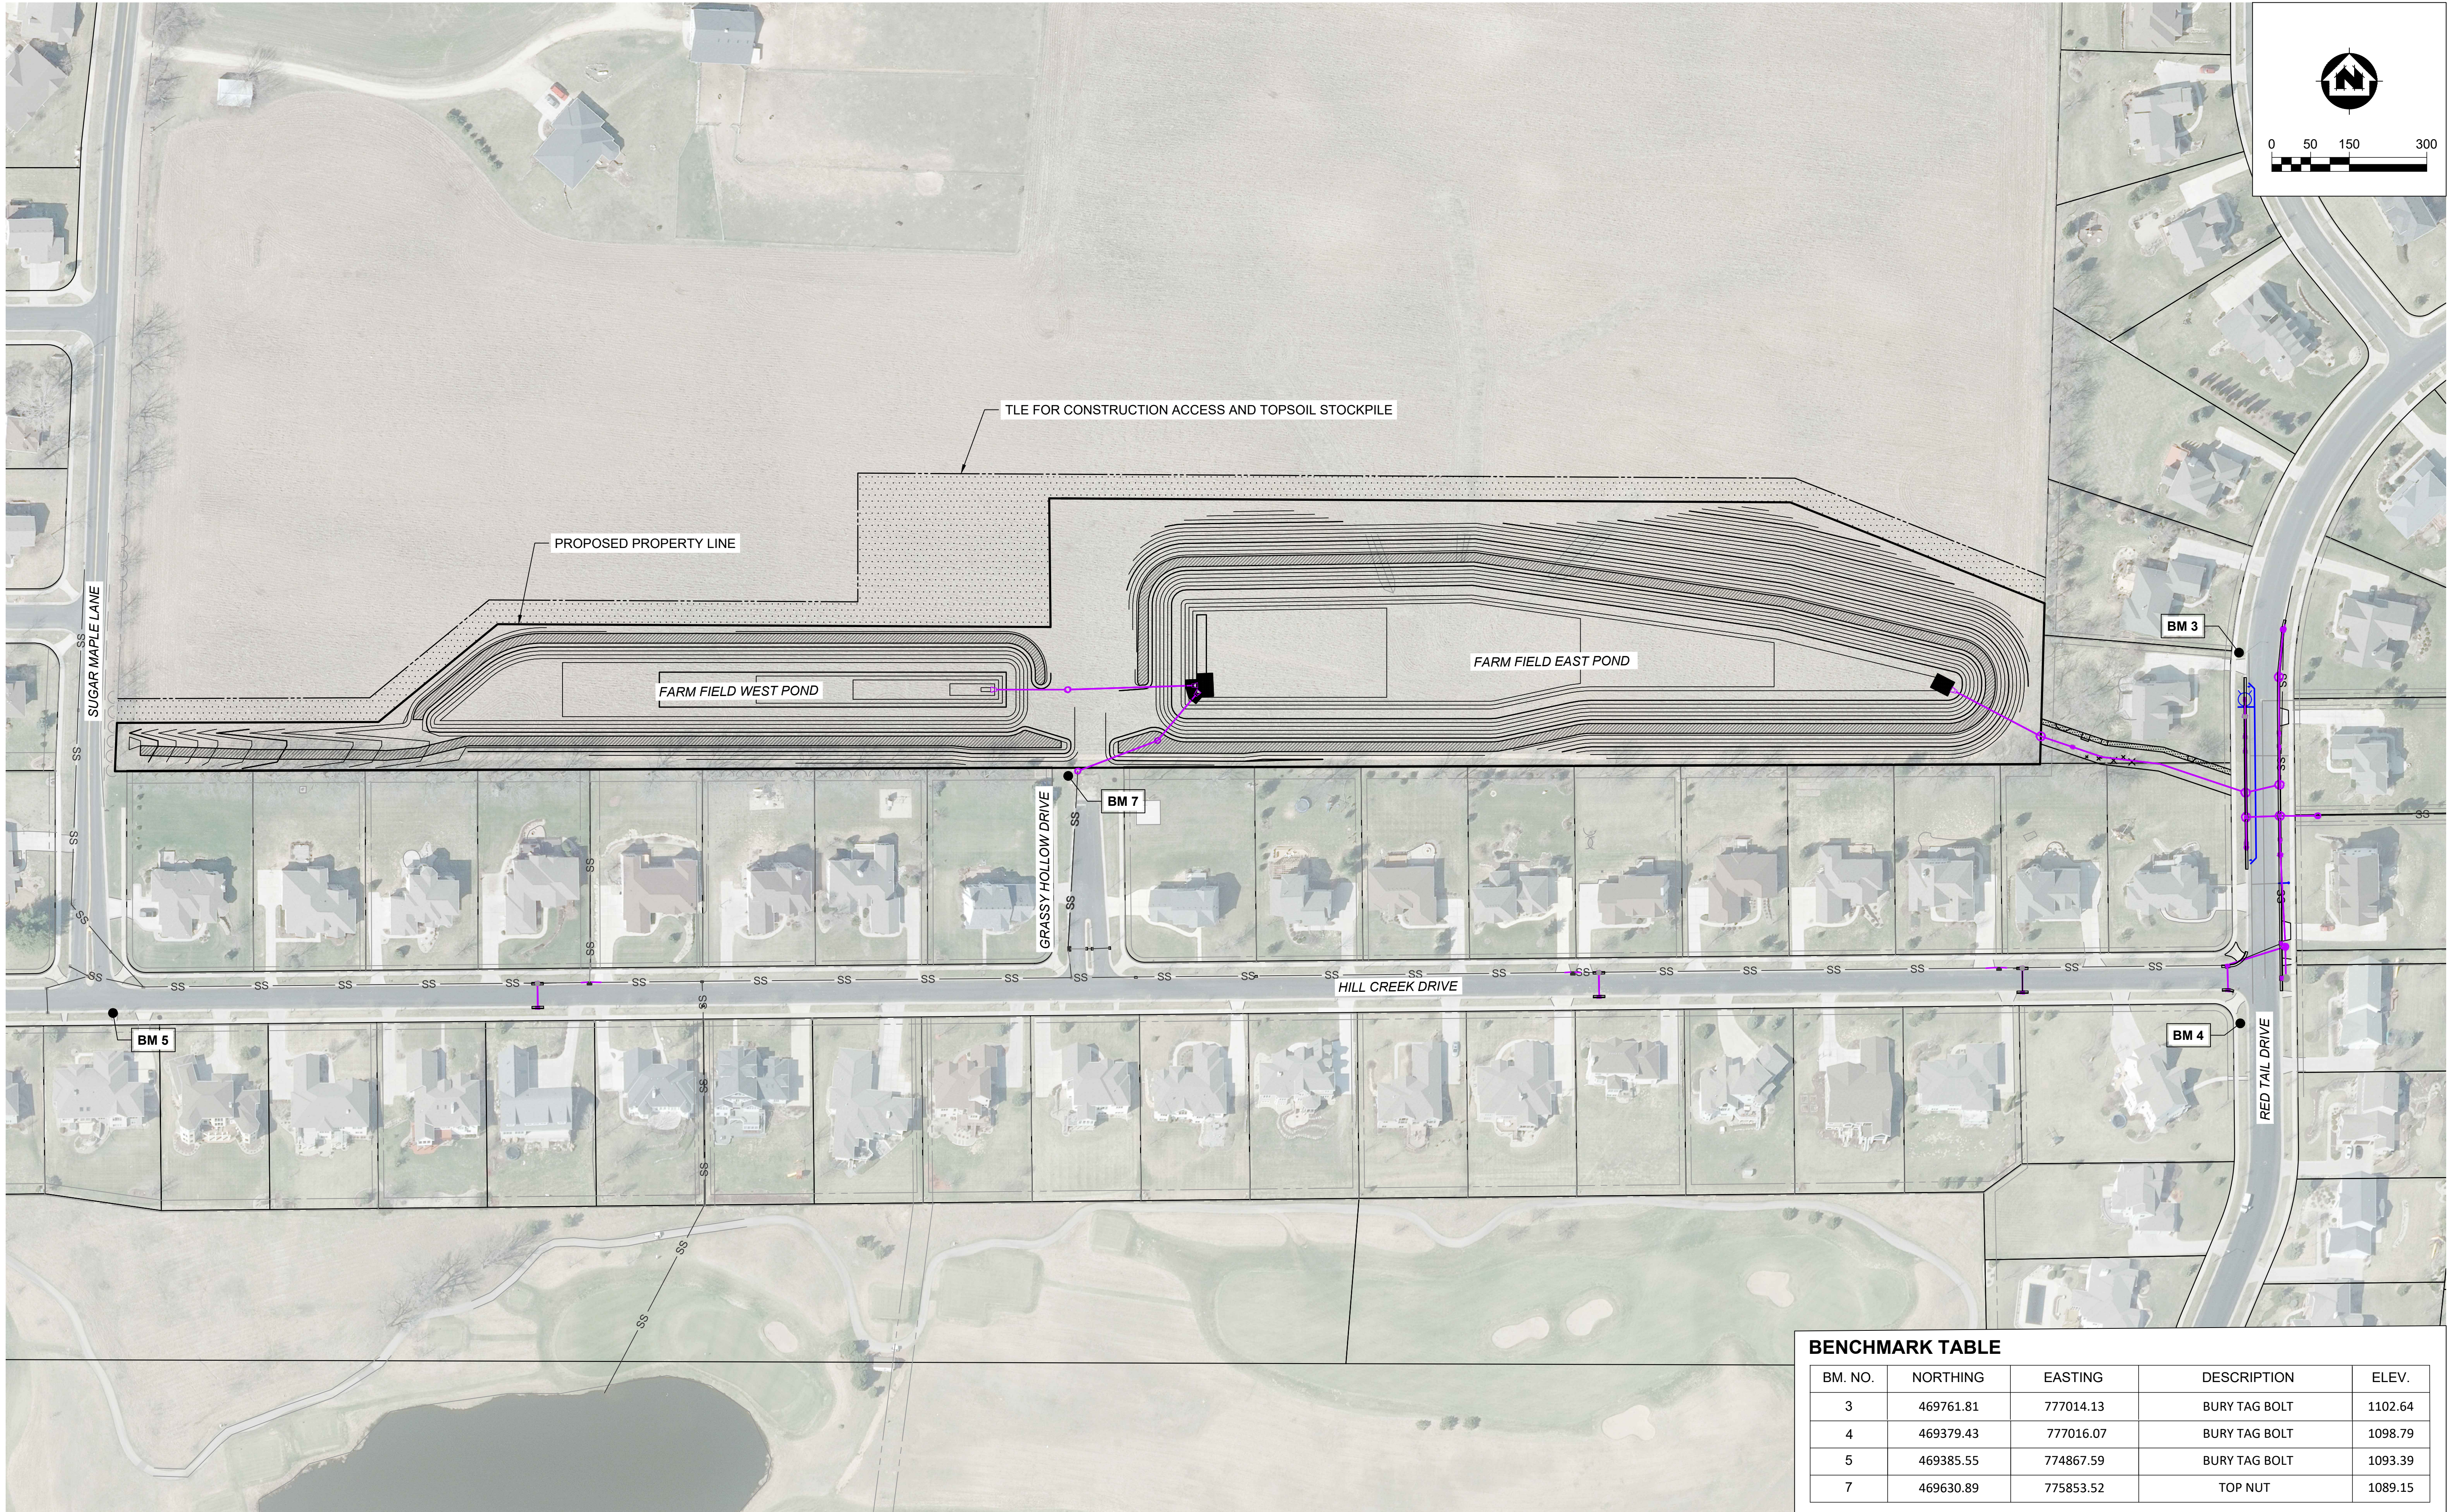

BENCHMARK TABLE

BM. NO.	NORTHING	EASTING	DESCRIPTION	ELEV.
3	469761.81	777014.13	BURY TAG BOLT	1102.64
4	469379.43	777016.07	BURY TAG BOLT	1098.79
5	469385.55	774867.59	BURY TAG BOLT	1093.39
7	469630.89	775853.52	TOP NUT	1089.15

PROJECT DATE:	DRAWN BY:	NO.	DATE	REVISION	BY:
	Init	-	-		-
	DESIGNED BY:	Init	-		-
	CHECKED BY:	Init	-		-
PLOT DATE: 3/2/2022 12:07 PM, P:\370s\373\00373079\CADD\C3D\2021\Plan Sheets\00373079 Overview Sheet.dwg					



ENGINEERING | ARCHITECTURE | SURVEYING
FUNDING | PLANNING | ENVIRONMENTAL
1702 Pankratz St Madison, WI 53704
(608) 242-7779 www.msa-ps.com
© MSA Professional Services, Inc.

HAWKS LANDING FLOOD MITIGATION NORTH
CITY OF MADISON
DANE COUNTY, WISCONSIN

PROJECT OVERVIEW

PROJECT NO:
00373079
SHEET
G 2