




2

WATTS RD. ELEVATION OF INDEPENDENT APARTMENT



1


COMMERCE ST. ELEVATION

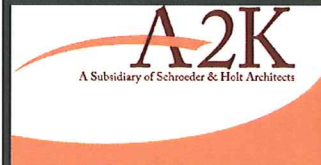


ARCHITECTURE 2000
 311 E. Chicago St.
 Suite 310
 Milwaukee, WI 53202
 414-727-2321

ALL SAINTS CAMPUS
 ELEVATIONS: 1" = 20'


April 15, 2014

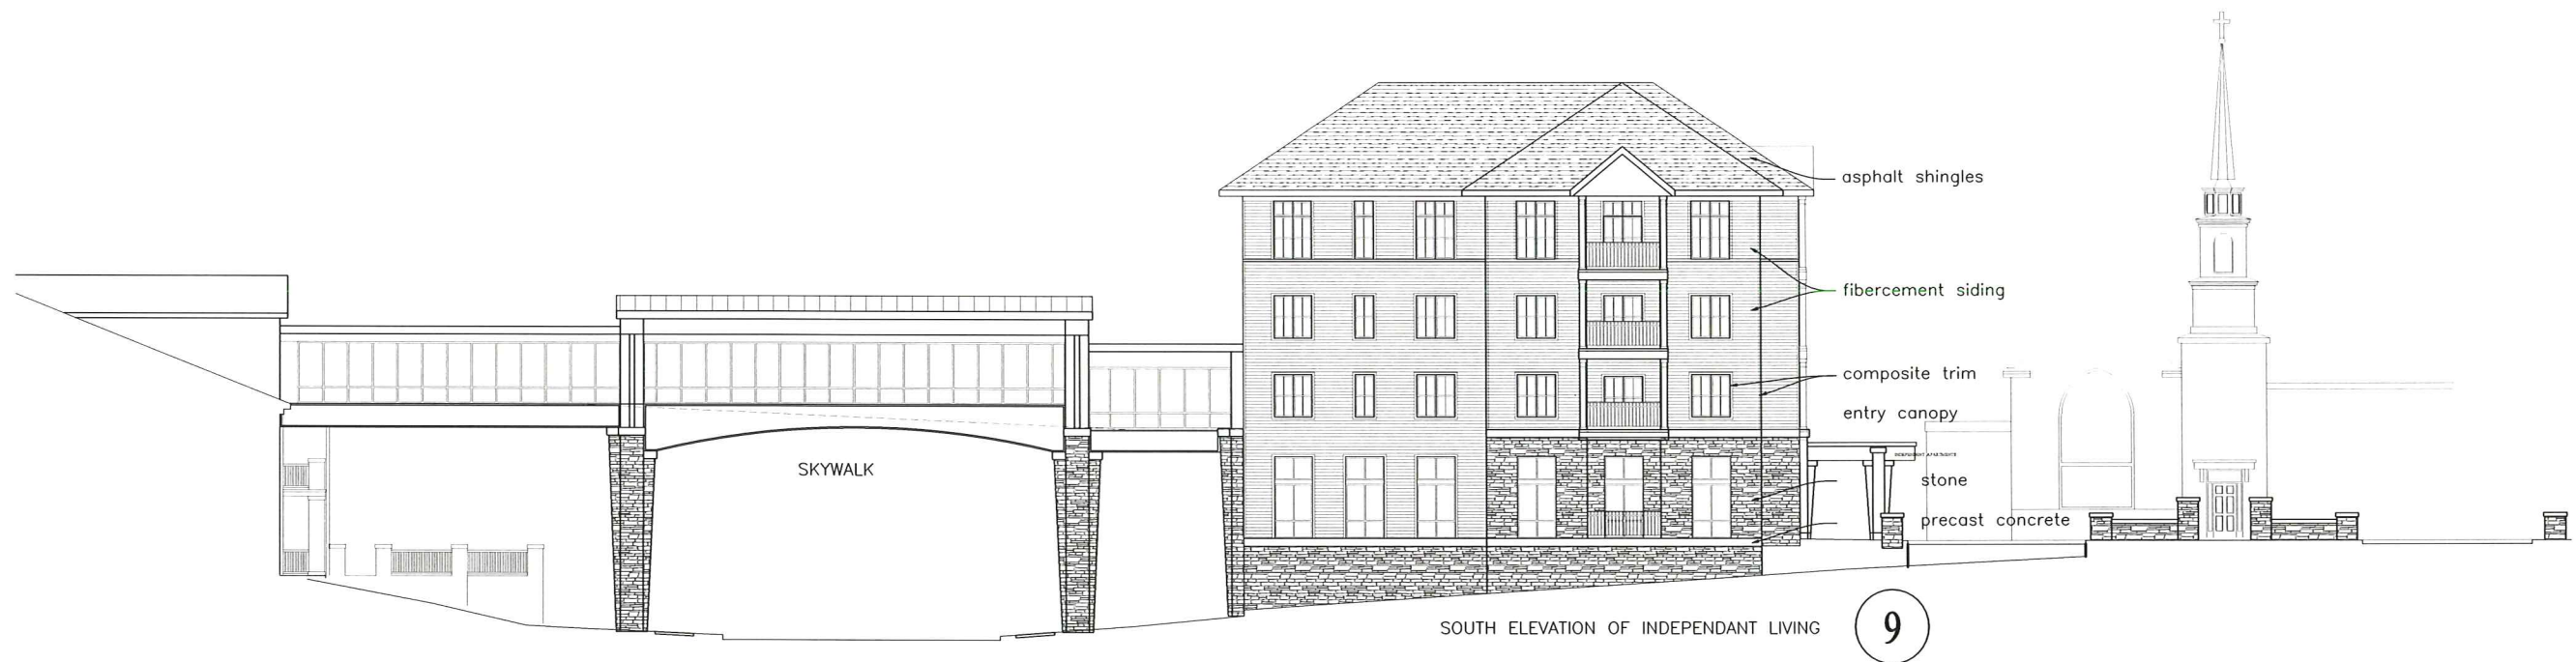

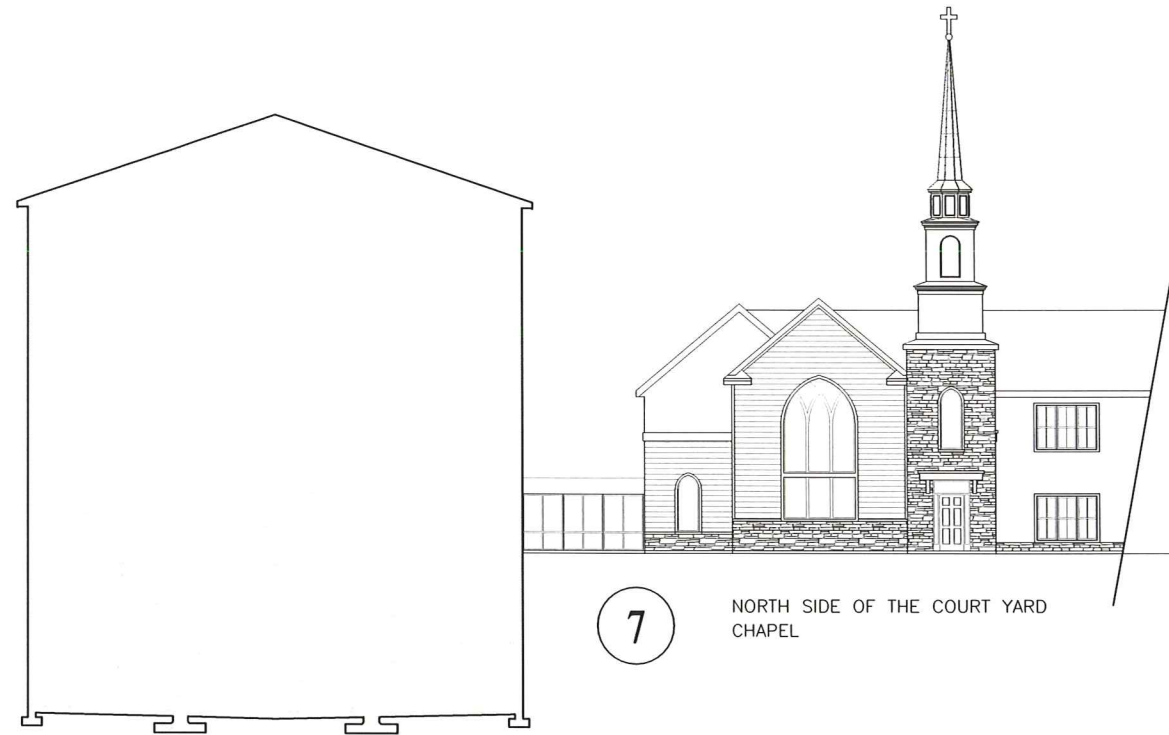

7

NORTH SIDE OF THE COURT YARD CHAPEL

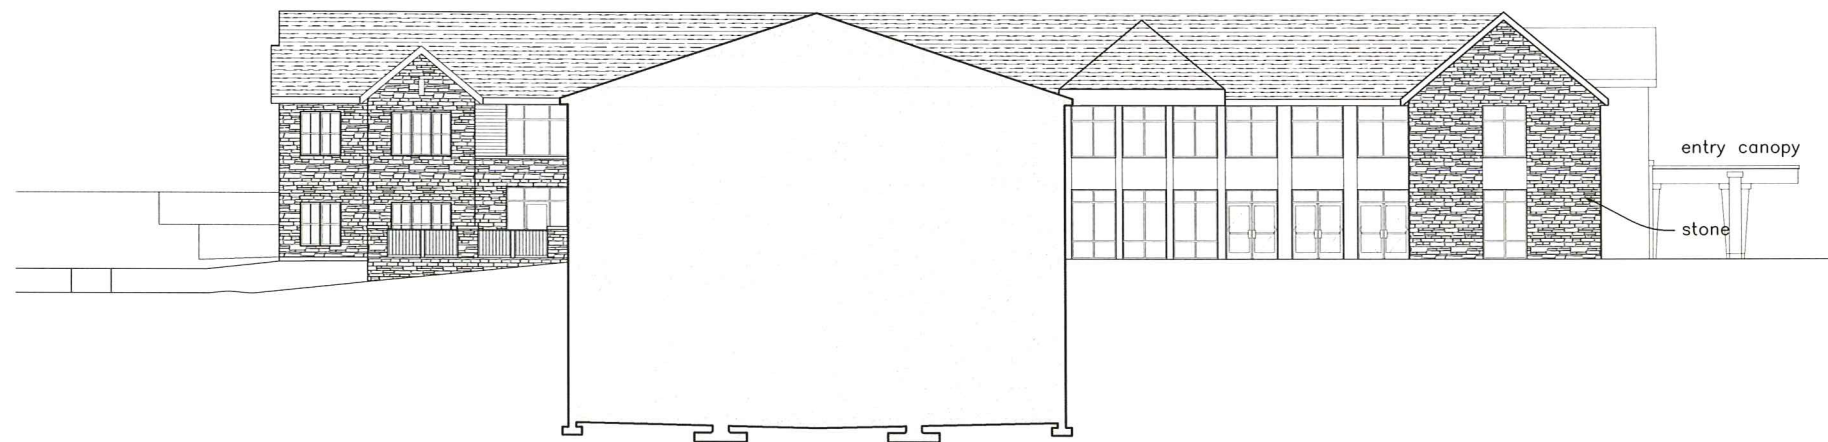


6

SECTION LOOKING AT ACTIVITY ROOM

entry canopy

stone

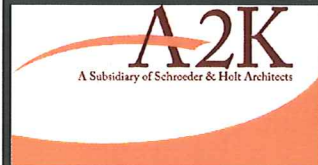


ARCHITECTURE 2000
311 E. Chicago St.
Suite 310
Milwaukee, WI 53202
414-727-2321

ALL SAINTS CAMPUS
ELEVATIONS: 1" = 20'

April 15, 2014




5 ENTRANCE OF CBRF

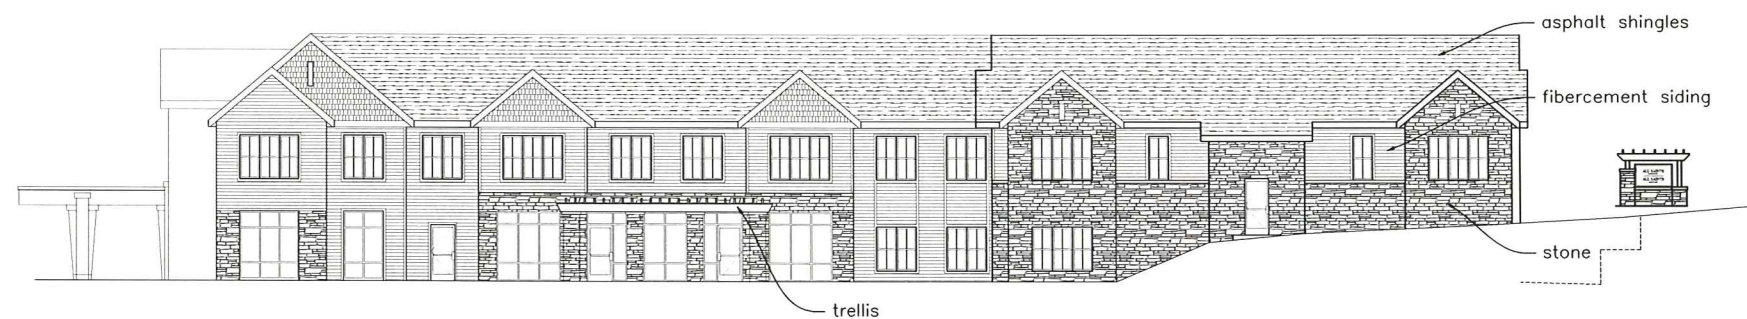

4 SOUTH ELEVATION OF CBRF AT DRIVE LANE




3 WATTS RD. ELEVATION OF CBRF

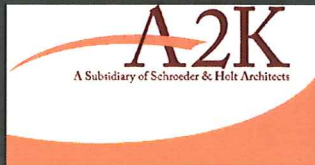

ARCHITECTURE 2000
311 E. Chicago St.
Suite 310
Milwaukee, WI 53202
414-727-2321


ALL SAINTS CAMPUS
PERSPECTIVES

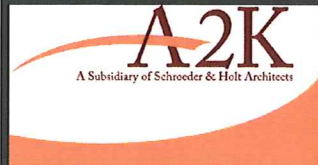

ARCHITECTURE 2000
311 E. Chicago St.
Suite 310
Milwaukee, WI 53202
414-727-2321

ALL SAINTS CAMPUS
PERSPECTIVES


April 15, 2014

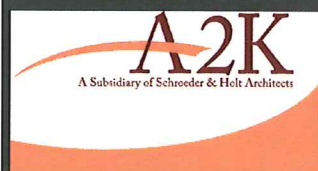

ARCHITECTURE 2000
311 E. Chicago St.
Suite 310
Milwaukee, WI 53202
414-727-2321

ALL SAINTS CAMPUS
PERSPECTIVES

April 15, 2014



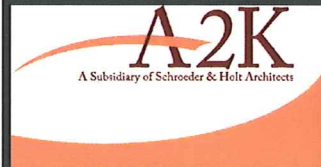


ARCHITECTURE 2000
311 E. Chicago St.
Suite 310
Milwaukee, WI 53202
414-727-2321

ALL SAINTS CAMPUS
PERSPECTIVES

April 15, 2014


Common Name	Quantity	Scheduled Size
Scarlet Meidland Rose	4	
Everlow Yew	50	
Pink Diamond Hydrangea	11	18in
Pachysandra	127	2.5in Pot
Common Name	Quantity	Scheduled Size
Tautoni Yew	71	#5
Royalty Lilac	3	3-4ft
Unique Hydrangea	16	2ft
Spirea Neon Flash	12	15-18in
Knockout Rose	29	2 Gal
Carol Mackie Daphne	9	12-15in
Endless Summer Hydrangea	23	#1 Grade
Mohican Viburnum	11	3ft
Dwarf Bushhoneysuckle	15	4.5in Pot
Tor Birchleaf Spirea	7	12-15in
Koreanspice Viburnum	3	#5
North Star Boxwood	29	#5
Miss Kim Lilac	5	2-3ft
Minuet Weigela	13	12in
Goldflame Spirea	9	15-18in
Fuchsia Meidland Rose	27	2 Gal
Diablo Ninebark	2	2-3ft
Little Princess Spirea	8	15-18in
Peppermint Stick Spirea	7	12-15in
Northwind Switch Grass	10	1 Gal
Grow Low Sumac	26	15-18in
Compacta Andorra Juniper	9	#3
Hughes Juniper	9	#3
New Horizon Elm	5	2in BB
Celebration Maple	5	2in BB
Swamp White Oak	4	2in BB
Annabelle Hydrangea	10	#1 Grade
Japanese Blood Grass	18	1 Gal
Pappurascens Maidengrass	18	1 Gal
Sieboldiana Elegans Hosta	25	1 Gal
Ice Dance Sedge	48	4.5in Pot
Sun and Substance Hosta	17	1 Gal
Happy Returns Daylily	18	4.5in Pot
Serbian Spruce	3	6ft BB
Red Japanese maple	1	#10
Autumn Brilliance Juneberry	7	---
Blue Cloud Colomint	69	4.5in Pot
Walker's Low Cat Mint	53	4.5in Pot
Fulgida Black Eyed Susan	18	4.5in Pot
Hameln Fountain Grass	31	1 Gal
Autumn Jay Sedum	44	4.5in Pot
May Nite Meadow Sage	36	4.5in Pot
Stella de Oro Daylily	20	4.5in Pot
Eastern Redbud	1	5' BB
Hicks Yew	25	---
Purple Prince Crab	6	2in BB
Bradford callery pear	3	2in BB
Bressingham Blue Hosta	22	1 Gal
Nannyberry	1	4-5ft
Mt. Airy Fothergilla	5	#5
Chicago Lustre Viburnum	1	3ft
Palace Purple Coral Bells	12	4.5in Pot
Golden Tiara Hosta	35	4.5in Pot
Holmstrup Arborvitae	18	#15
Tiger Eyes Sumac	7	2-3ft
Dwarf Zebra Grass	22	1 Gal
Sapphire Blue Ost Grass	12	1 Gal
Graziella Maidengrass	4	1 Gal
Dwarf Sargent Crabapple	2	3/4in
Ivory Silk Japanese Tree Lilac	8	2in BB
Little Spire Russian Sage	8	4.5in Pot

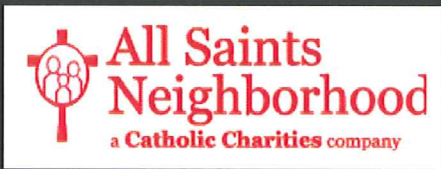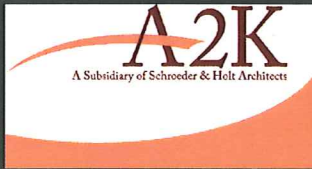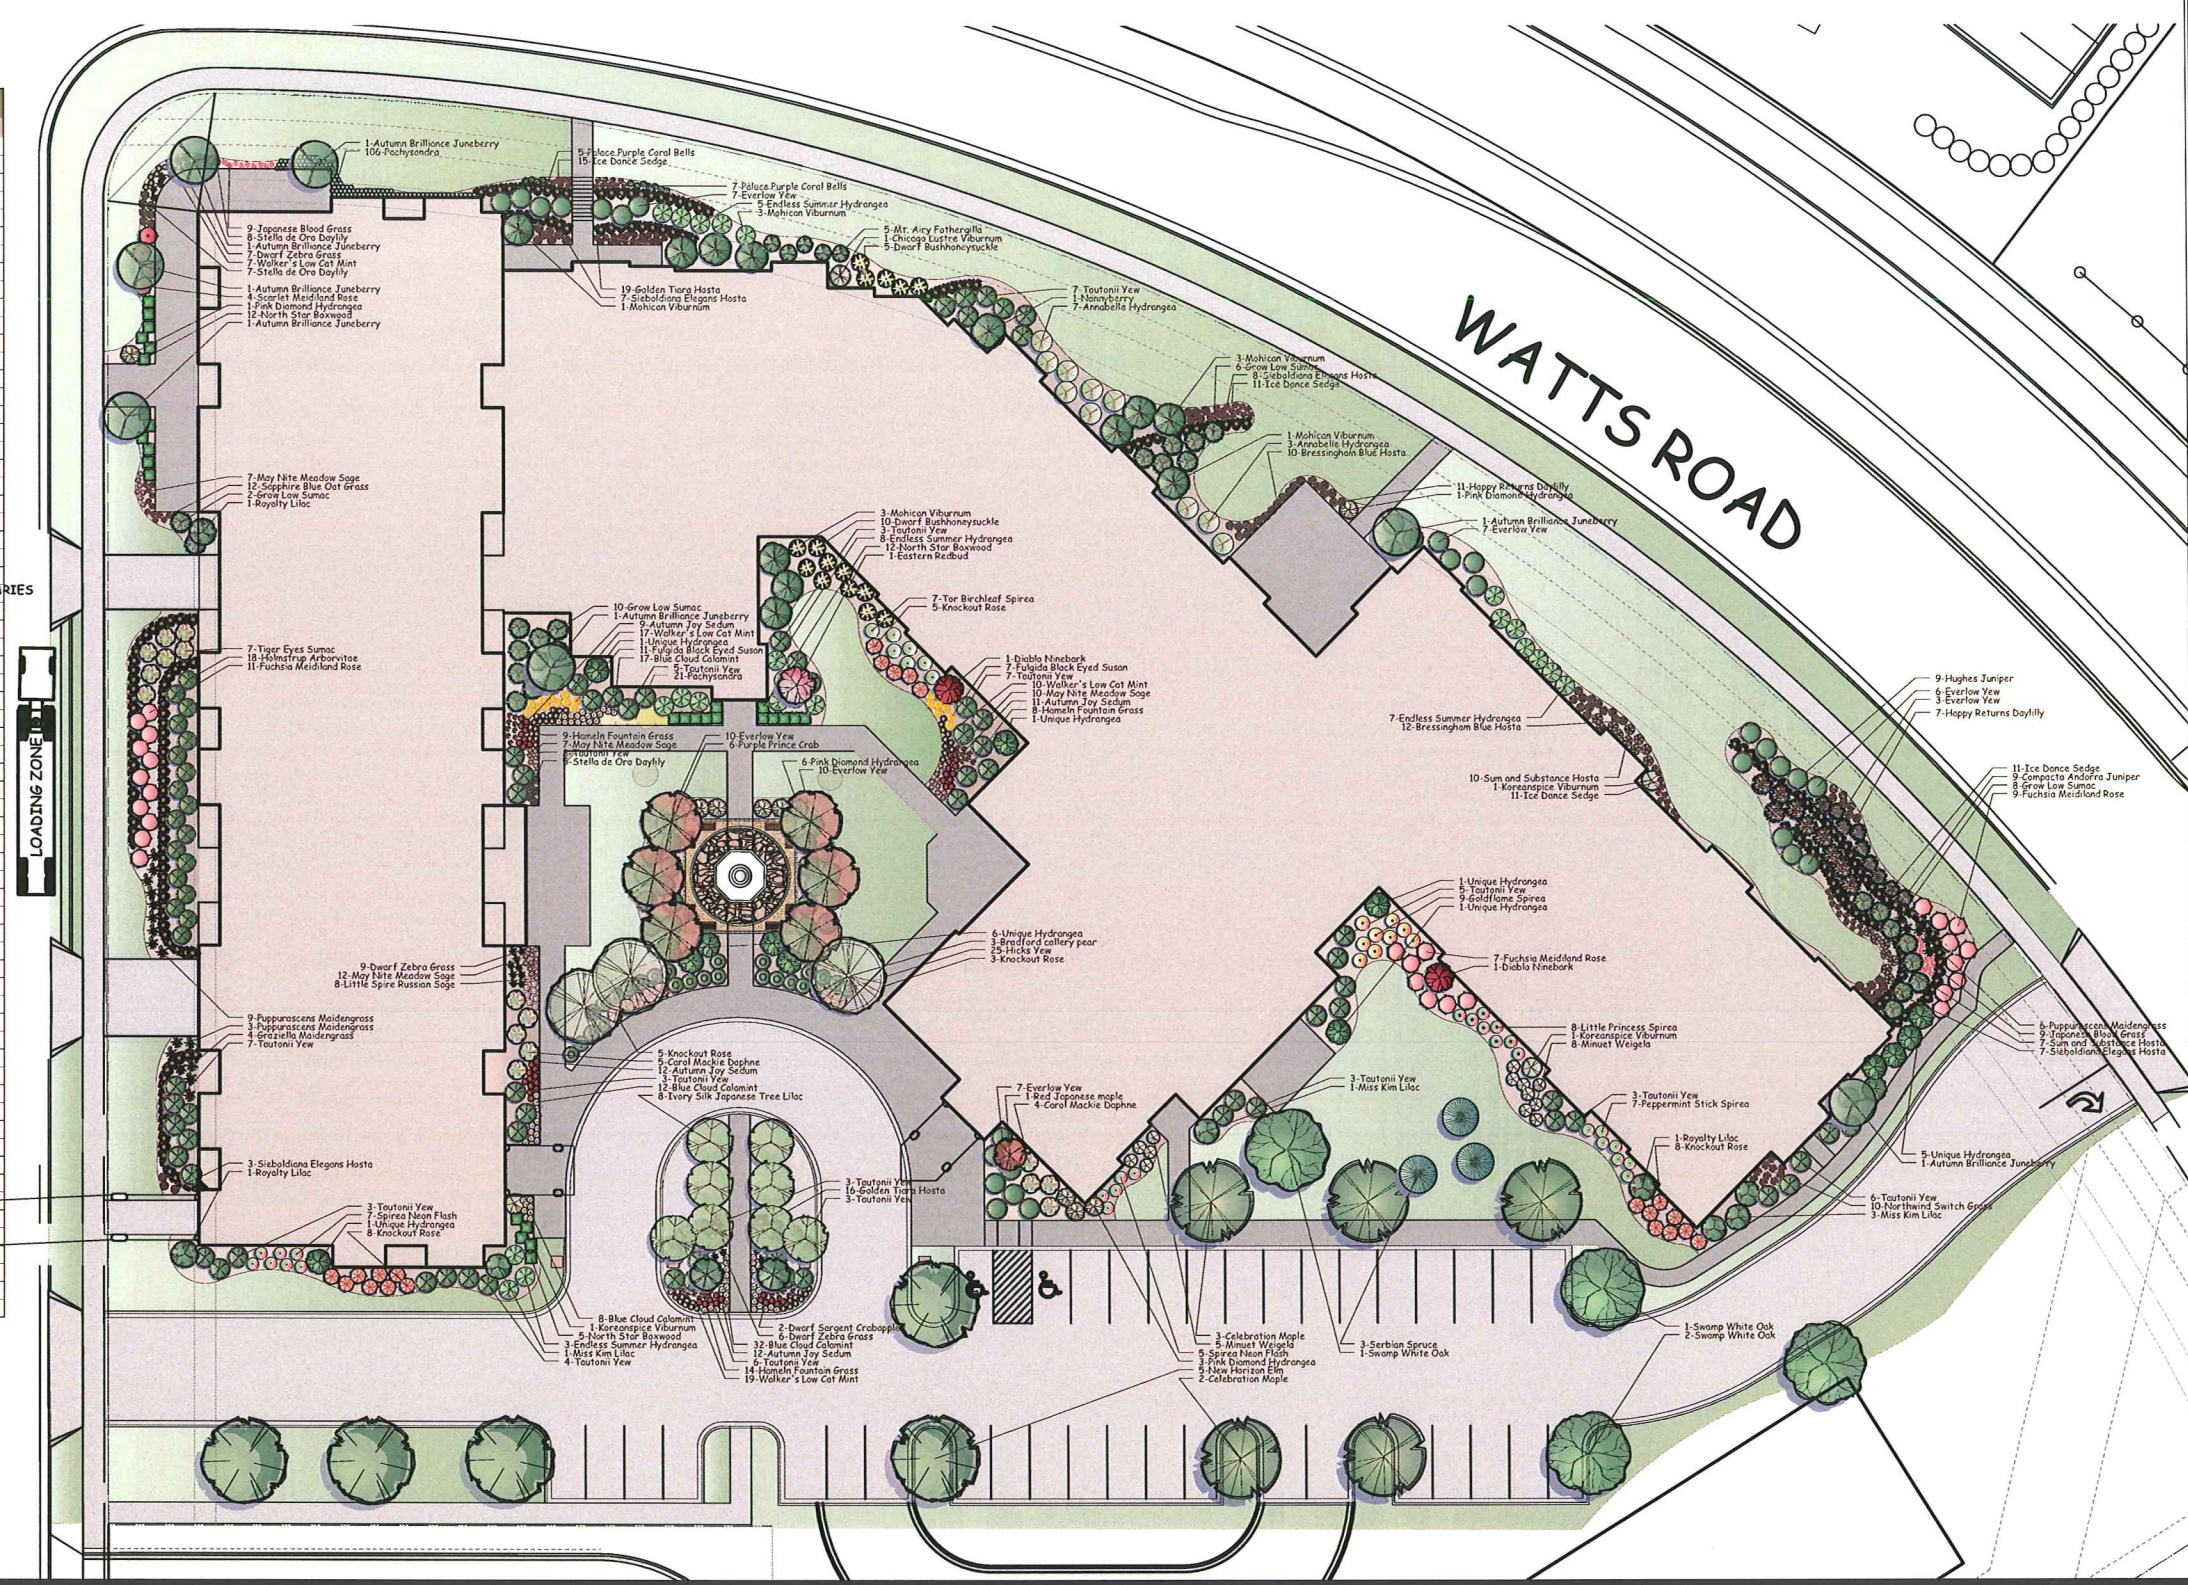


ARCHITECTURE 2000
311 E. Chicago St.
Suite 310
Milwaukee, WI 53202
414-727-2321

ALL SAINTS CAMPUS
LANDSCAPE PLAN: 1" = 20'

April 15, 2014

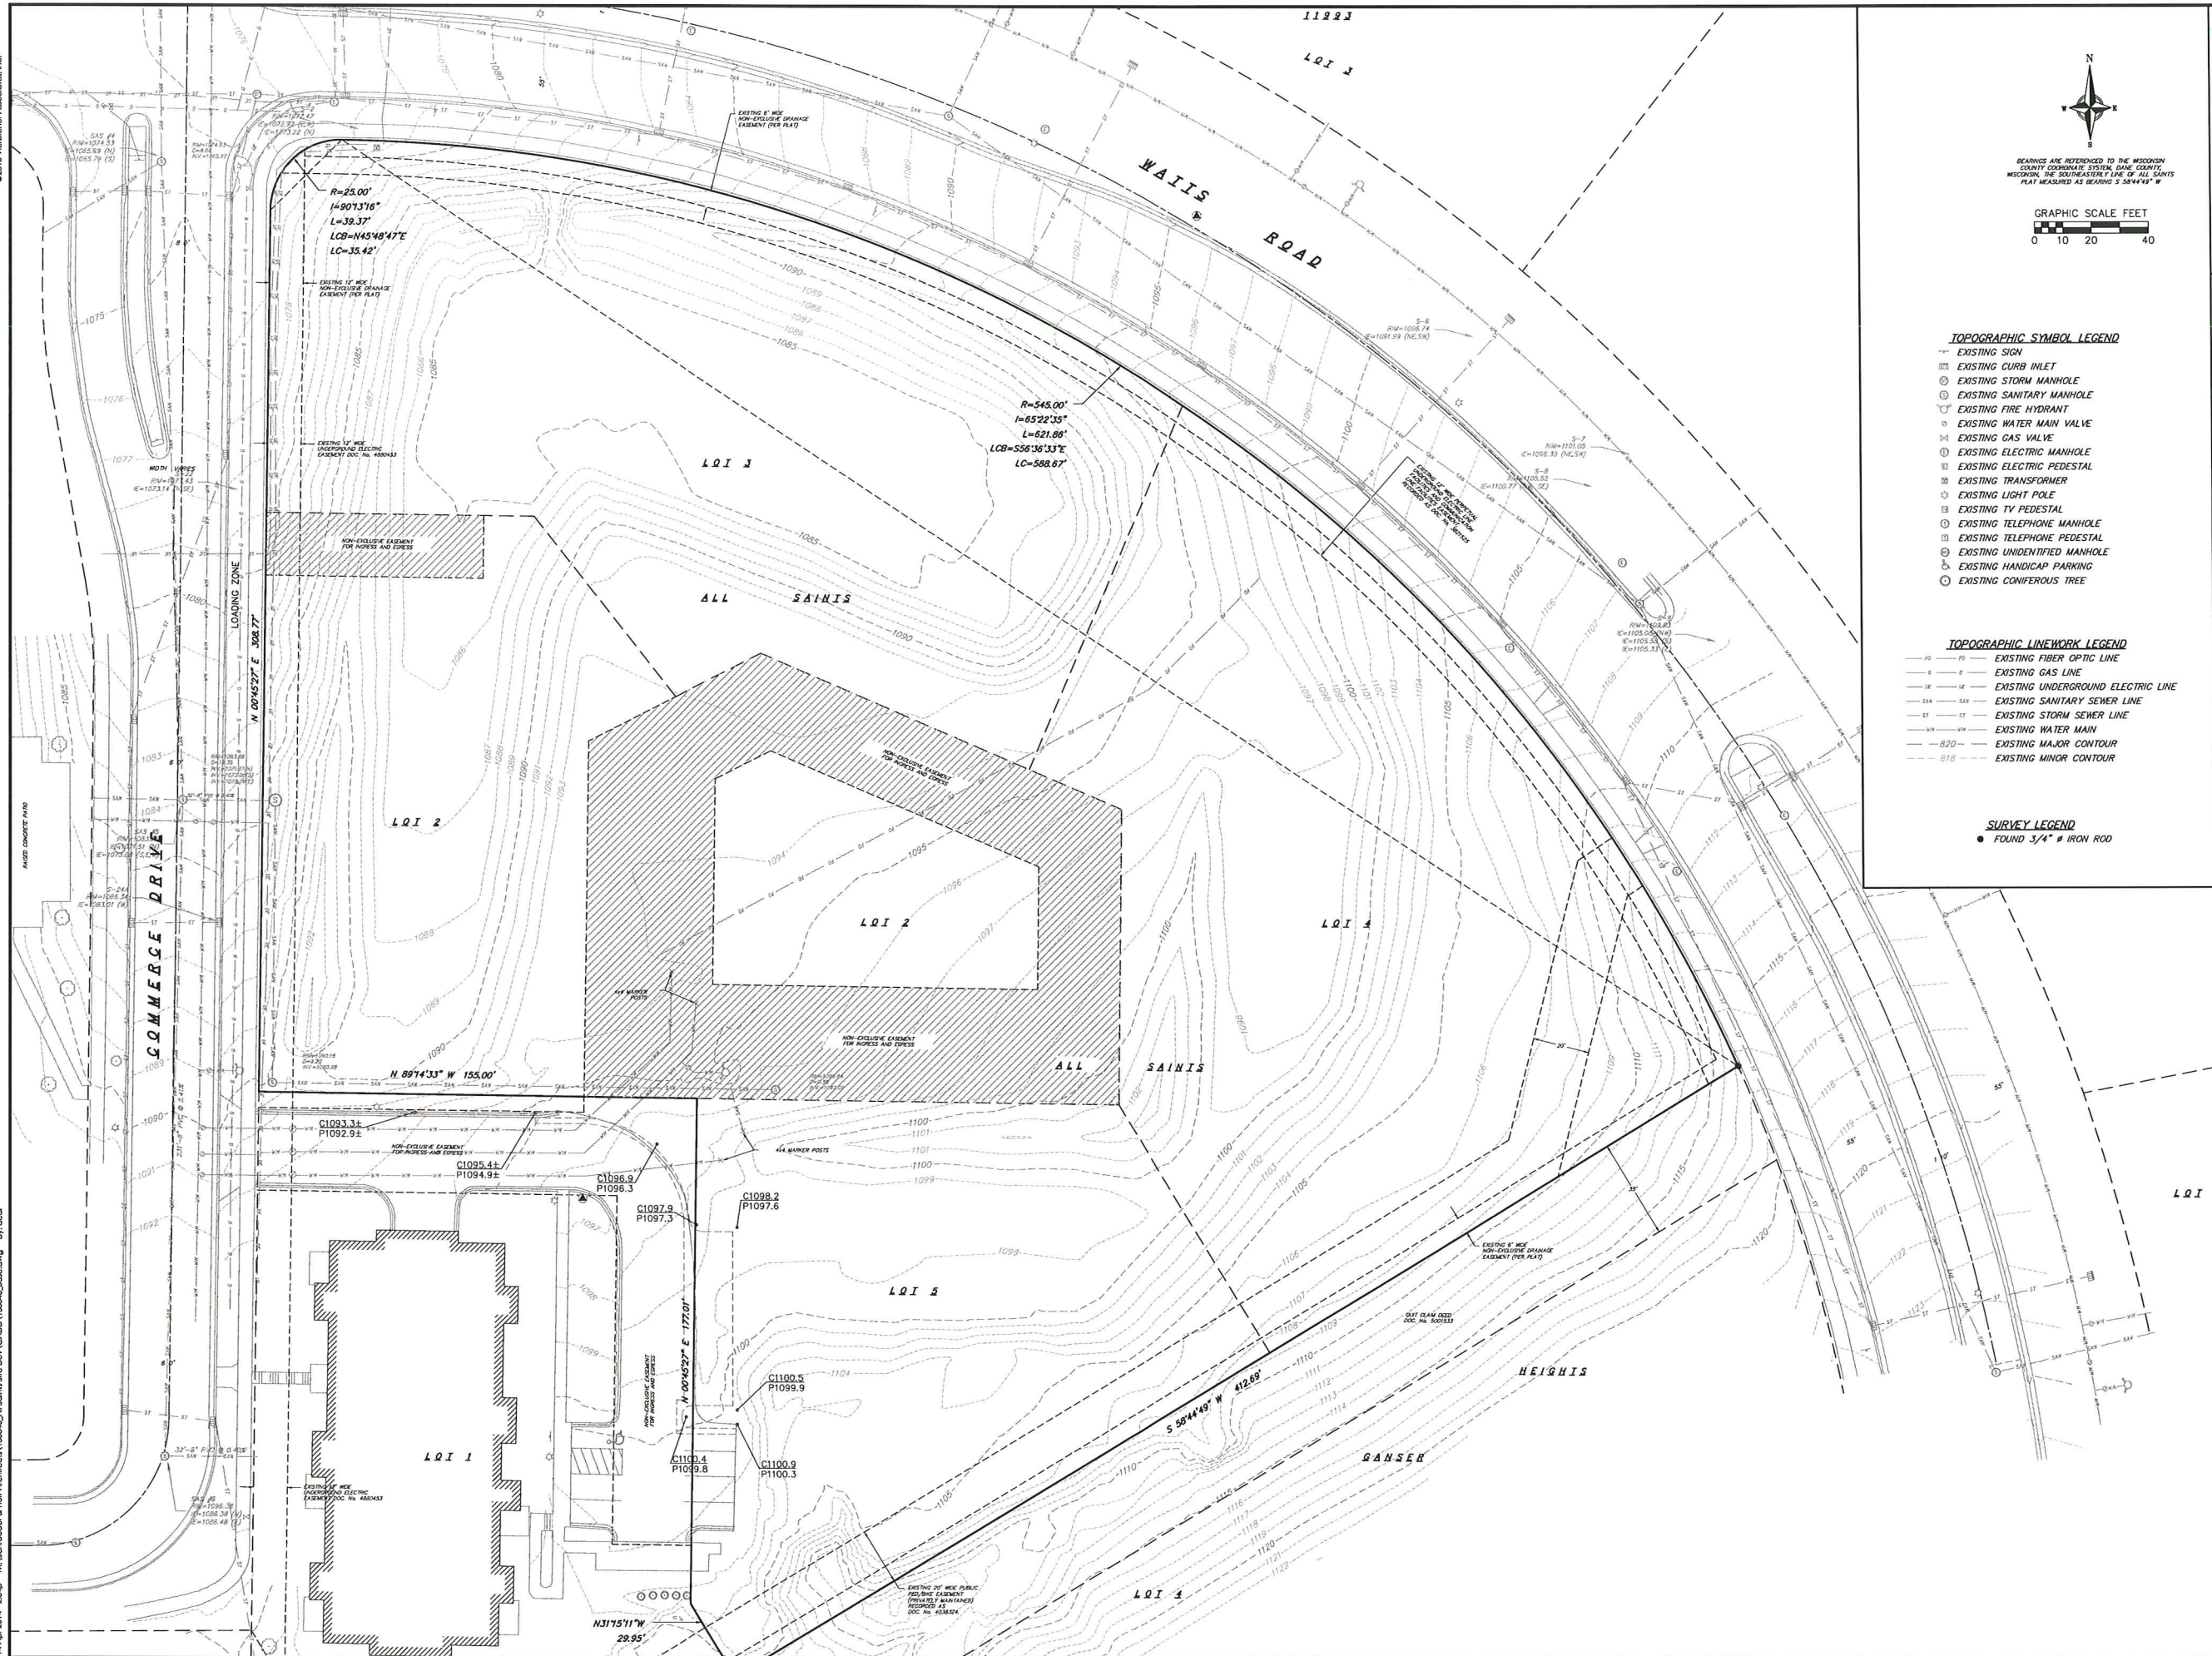

BEARINGS ARE REFERENCED TO THE WISCONSIN COUNTY COORDINATE SYSTEM, DANE COUNTY, WISCONSIN. THE SOUTHEASTERN PLANE OF ALL SURVEY PLAT MEASURED AS BEARING S 58°44'49" W

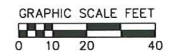

TOPOGRAPHIC SYMBOL LEGEND

- EXISTING SIGN
- EXISTING CURB INLET
- EXISTING STORM MANHOLE
- EXISTING SANITARY MANHOLE
- EXISTING FIRE HYDRANT
- EXISTING WATER MAIN VALVE
- EXISTING GAS VALVE
- EXISTING ELECTRIC MANHOLE
- EXISTING ELECTRIC PEDESTAL
- EXISTING TRANSFORMER
- EXISTING LIGHT POLE
- EXISTING TV PEDESTAL
- EXISTING TELEPHONE MANHOLE
- EXISTING TELEPHONE PEDESTAL
- EXISTING UNIDENTIFIED MANHOLE
- EXISTING HANDICAP PARKING
- EXISTING CONIFEROUS TREE

TOPOGRAPHIC LINWORK LEGEND

- FIB — EXISTING FIBER OPTIC LINE
- G — EXISTING GAS LINE
- UE — EXISTING UNDERGROUND ELECTRIC LINE
- SSK — EXISTING SANITARY SEWER LINE
- ST — EXISTING STORM SEWER LINE
- WM — EXISTING WATER MAIN
- 820 — EXISTING MAJOR CONTOUR
- 818 — EXISTING MINOR CONTOUR

SURVEY LEGEND

- FOUND 3/4" # IRON ROD

EXISTING CONDITIONS PLAN

ALL SAINTS CAMPUS
CITY OF MADISON
DANE COUNTY, WISCONSIN


REVISIONS	NO.	DATE	REMARKS

SCALE AS SHOWN
DATE 04-14-14
DRAWN BY ACAR
CHECKED BY TSOH
PROJECT NO. 130046

C
1.0

©2013 Vierbicher Associates, Inc.

14 Apr 2014 - 2:36p M:\Schnoor & Hill Architect\130046 All Saints Site Dev\CAD\130046_Bom.dwg by: ocar

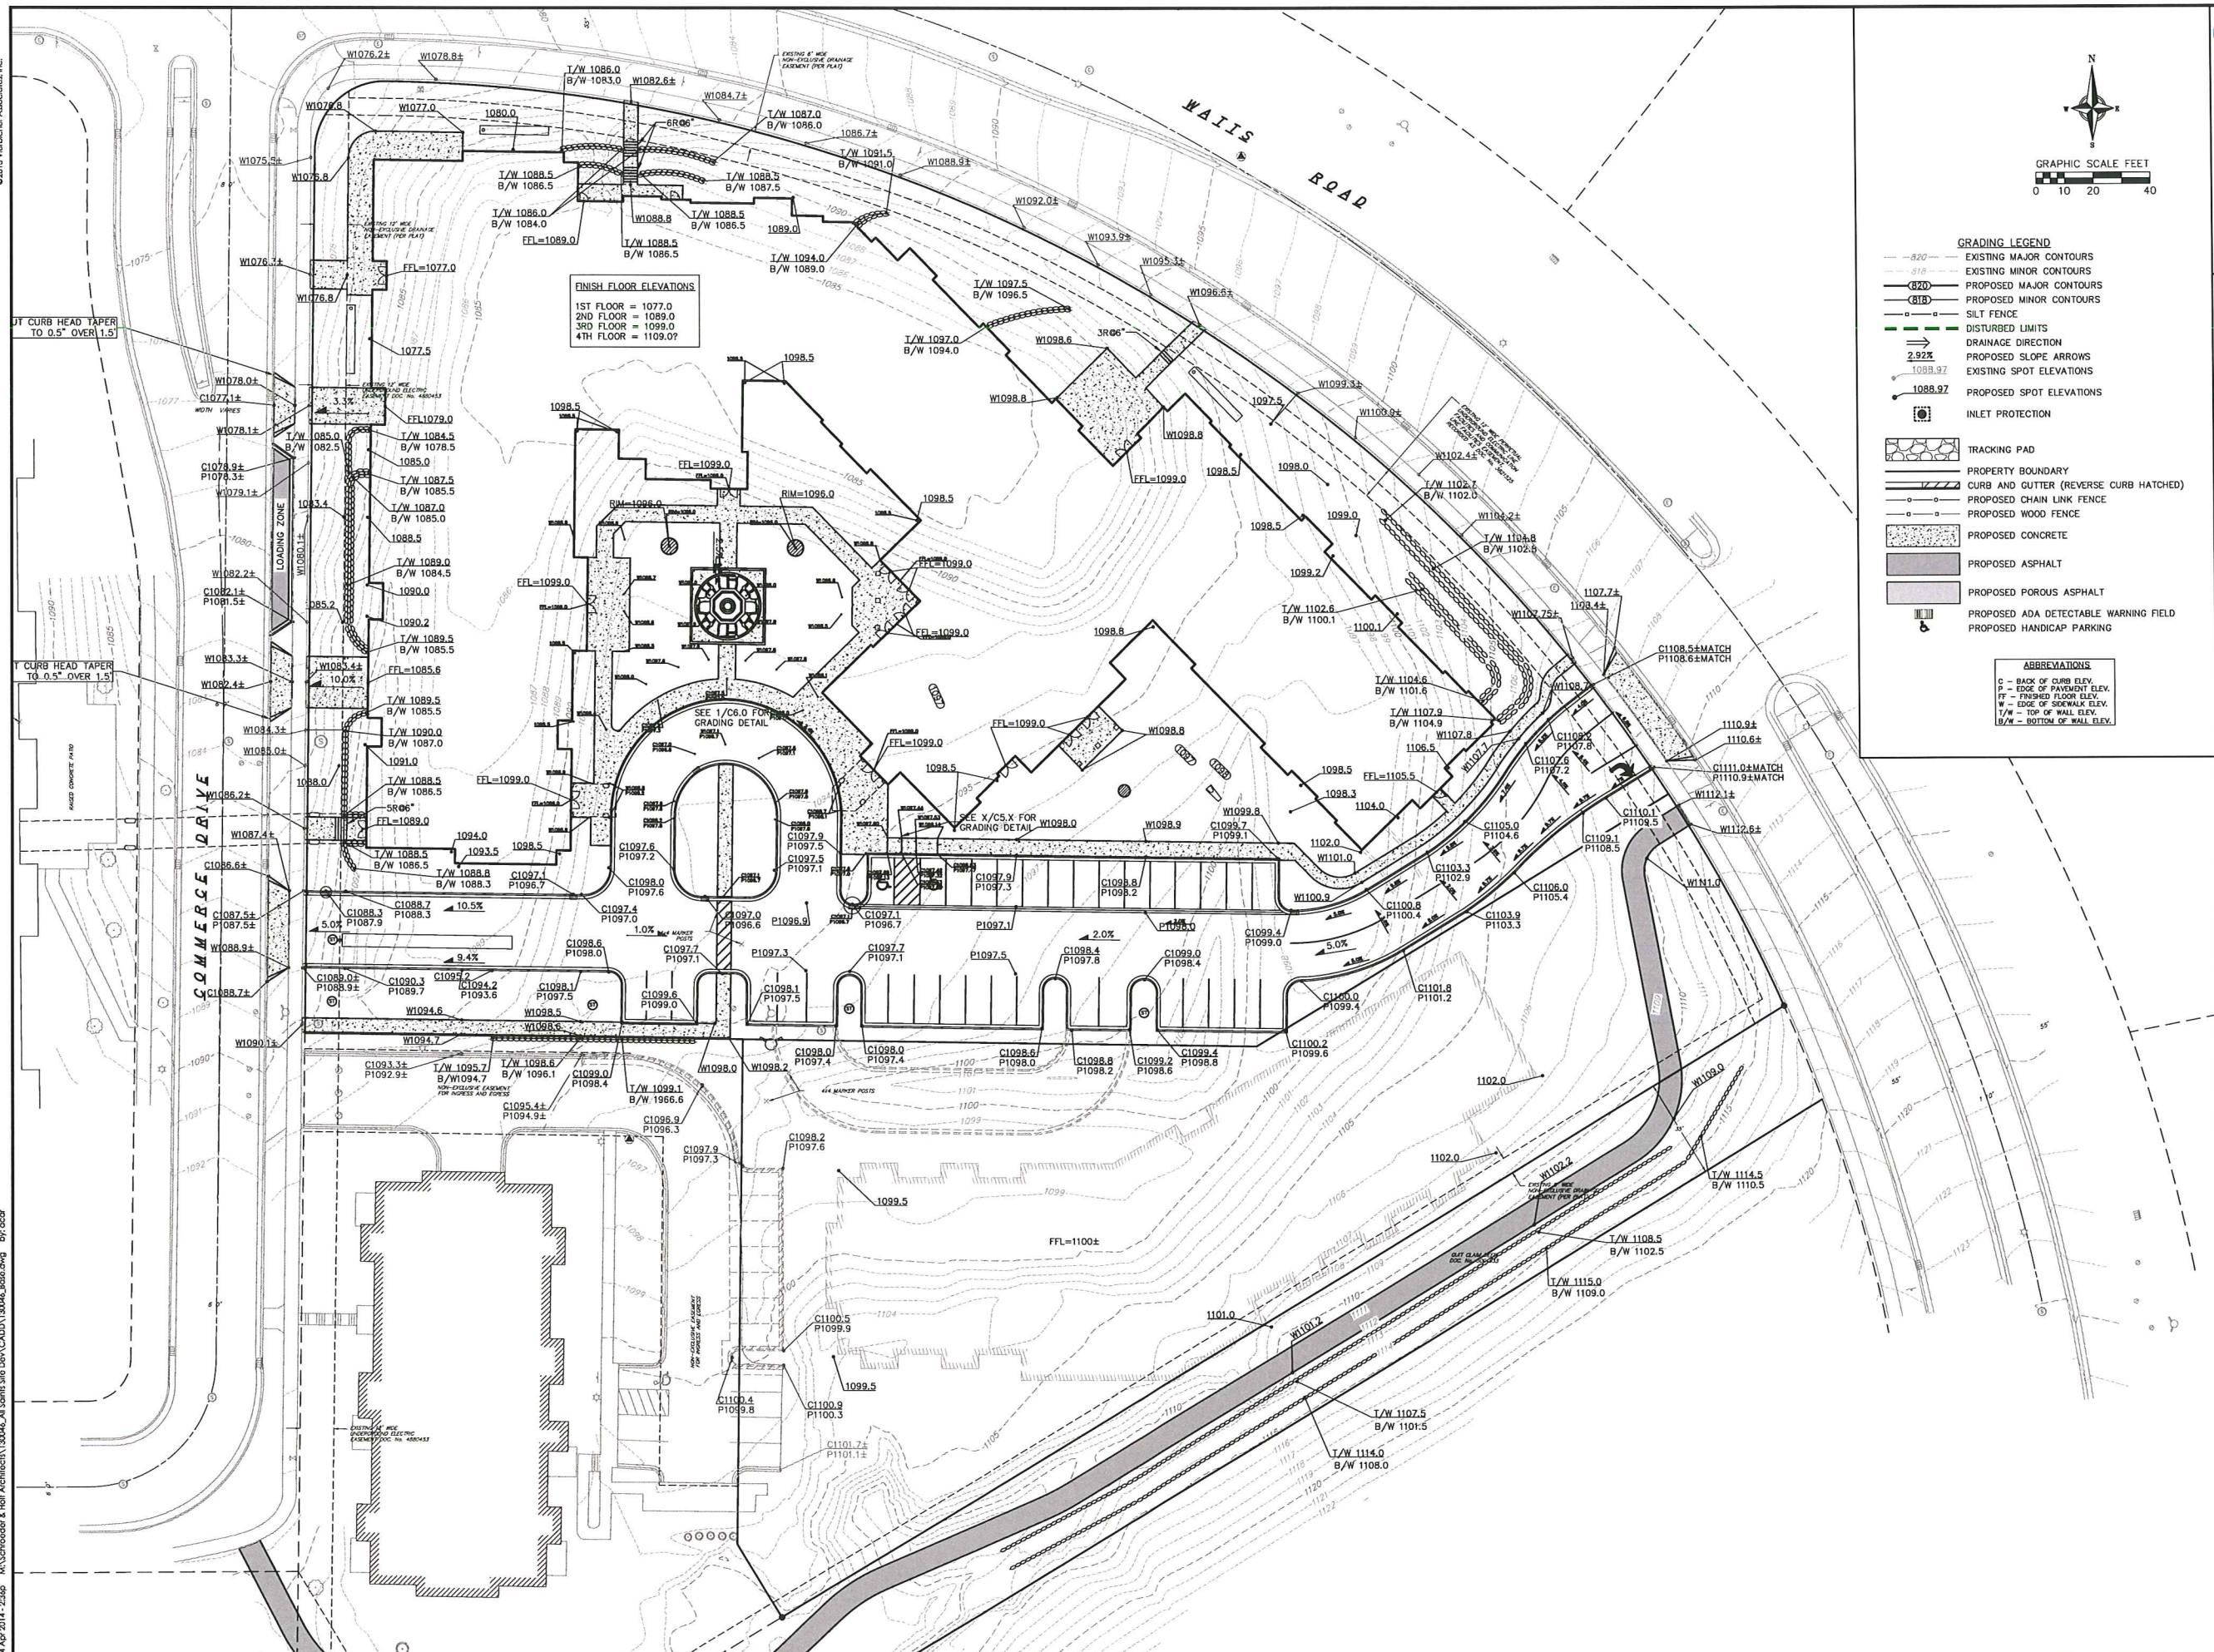

FINISH FLOOR ELEVATIONS
 1ST FLOOR = 1077.0
 2ND FLOOR = 1089.0
 3RD FLOOR = 1099.0
 4TH FLOOR = 1109.07

SEE 1/66.0 FOR FINISH GRADING DETAIL
 SEE X/CS.X FOR FINISH GRADING DETAIL

GRADING LEGEND

- 820- EXISTING MAJOR CONTOURS
- 818- EXISTING MINOR CONTOURS
- 820- PROPOSED MAJOR CONTOURS
- 818- PROPOSED MINOR CONTOURS
- - - - - SILT FENCE
- - - - - DISTURBED LIMITS
- - - - - DRAINAGE DIRECTION
- - - - - PROPOSED SLOPE ARROWS
- 1088.97 EXISTING SPOT ELEVATIONS
- 1088.97 PROPOSED SPOT ELEVATIONS
- INLET PROTECTION

ABBREVIATIONS

- C - BACK OF CURB ELEV.
- F - EDGE OF PAVEMENT ELEV.
- FF - FINISHED FLOOR ELEV.
- W - EDGE OF SIDEWALK ELEV.
- T/W - TOP OF WALL ELEV.
- B/W - BOTTOM OF WALL ELEV.

TRACKING PAD

PROPERTY BOUNDARY

CURB AND GUTTER (REVERSE CURB HATCHED)

PROPOSED CHAIN LINK FENCE

PROPOSED WOOD FENCE

PROPOSED CONCRETE

PROPOSED ASPHALT

PROPOSED POROUS ASPHALT

PROPOSED ADA DETECTABLE WARNING FIELD

PROPOSED HANDICAP PARKING



GRADING & EROSION CONTROL PLAN
 ALL SAINTS CAMPUS
 CITY OF MADISON
 DANE COUNTY, WISCONSIN

NO.	DATE	REVISIONS	REMARKS

DATE: 04-14-14
 DRAWN: ACAR
 CHECKED: TSOH
 PROJECT NO.: 130046
C
3.0

