


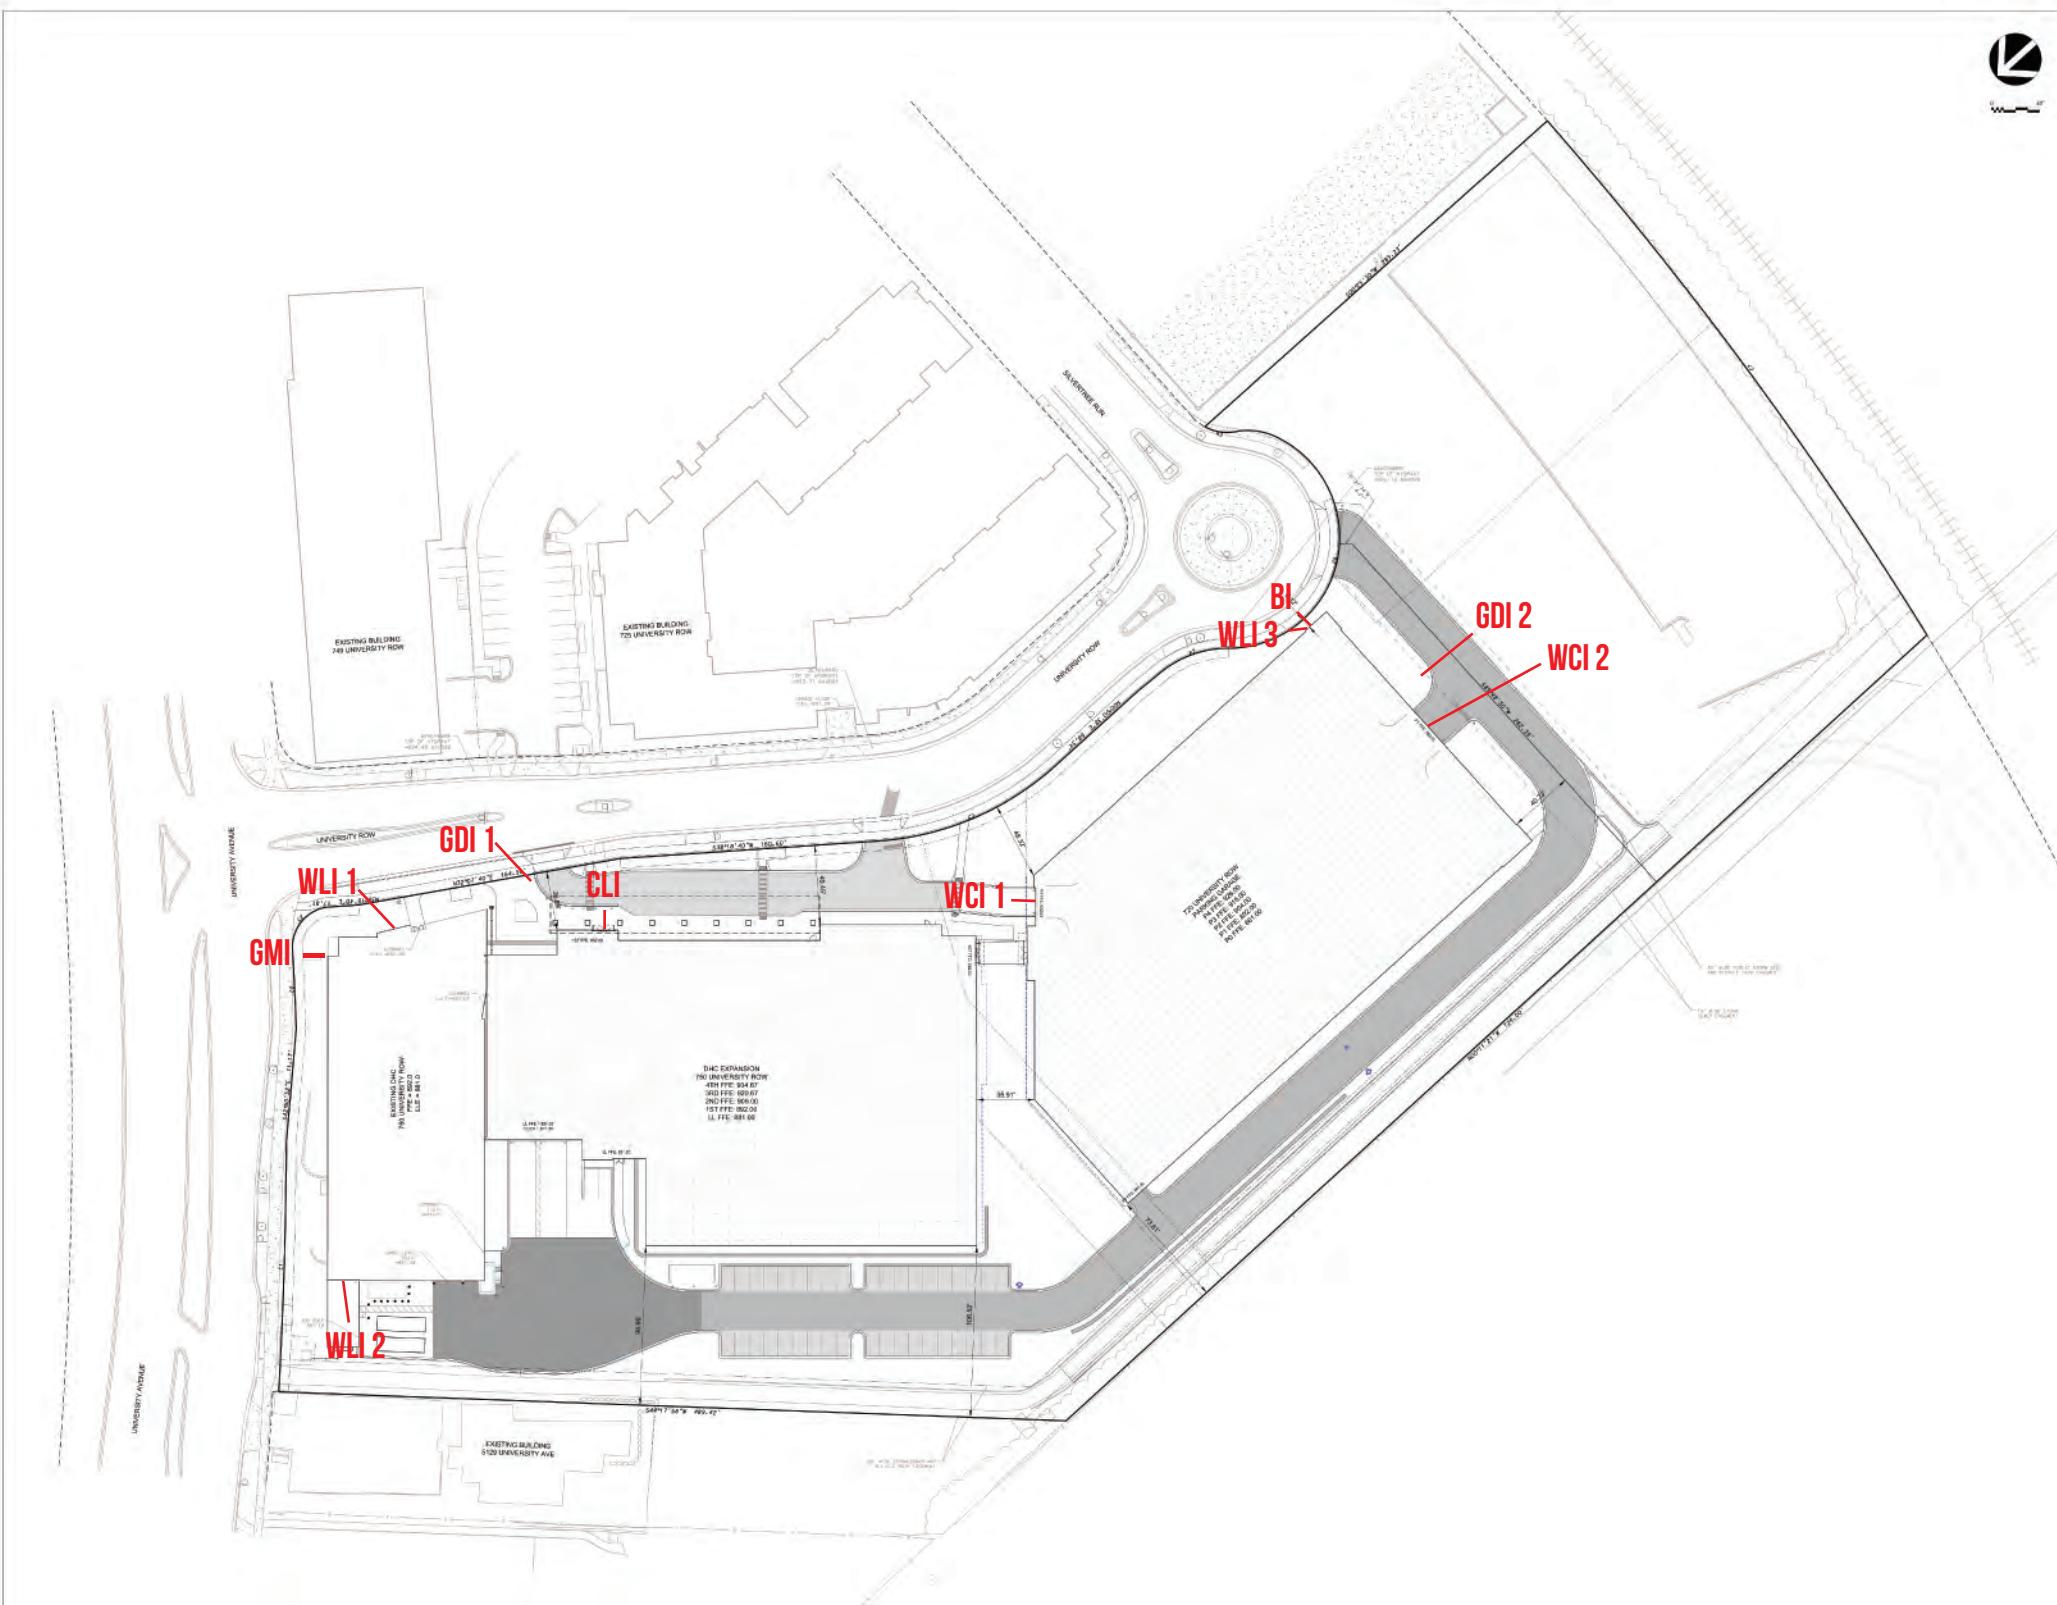

LOCATOR MAP



NEW SIGNAGE INVENTORY

GMI
D/F




WLI 3

UWHealth


WCI 1




WCI 2

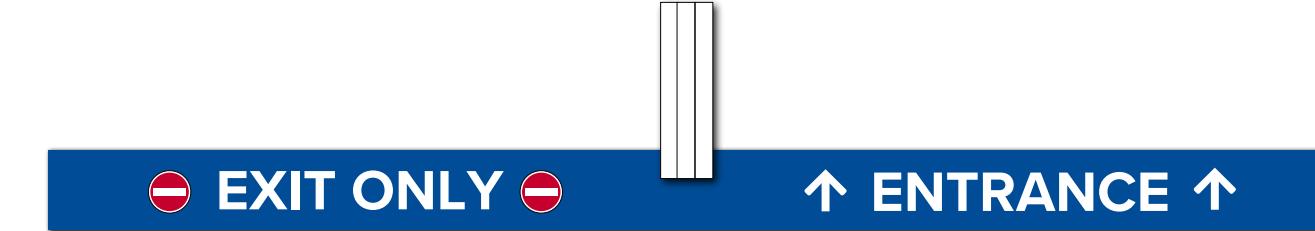

GDI 1
D/F

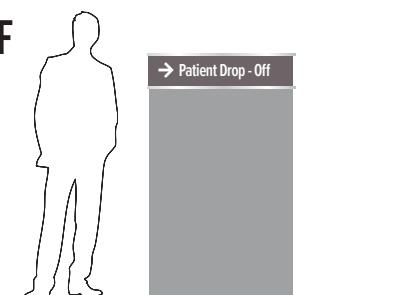

GDI 2
S/F

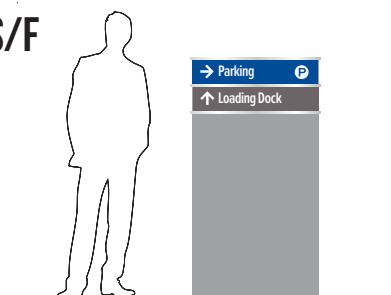

BI



CLI

750

CUSTOMER APPROVAL:

By signing this approval you are hereby authorizing Sign Art Studio LLC to proceed with the work as described. Any deviation from these specifications will become the customer's financial responsibility.

© The above artwork and or conceptual design, less customer provided artwork or plans, is property of Sign Art Studio and may not be reproduced without written consent.

DATE:


LANDLORD APPROVAL:

DATE:

SHEET


SIGN TYPES

1.937' SQ TOTAL

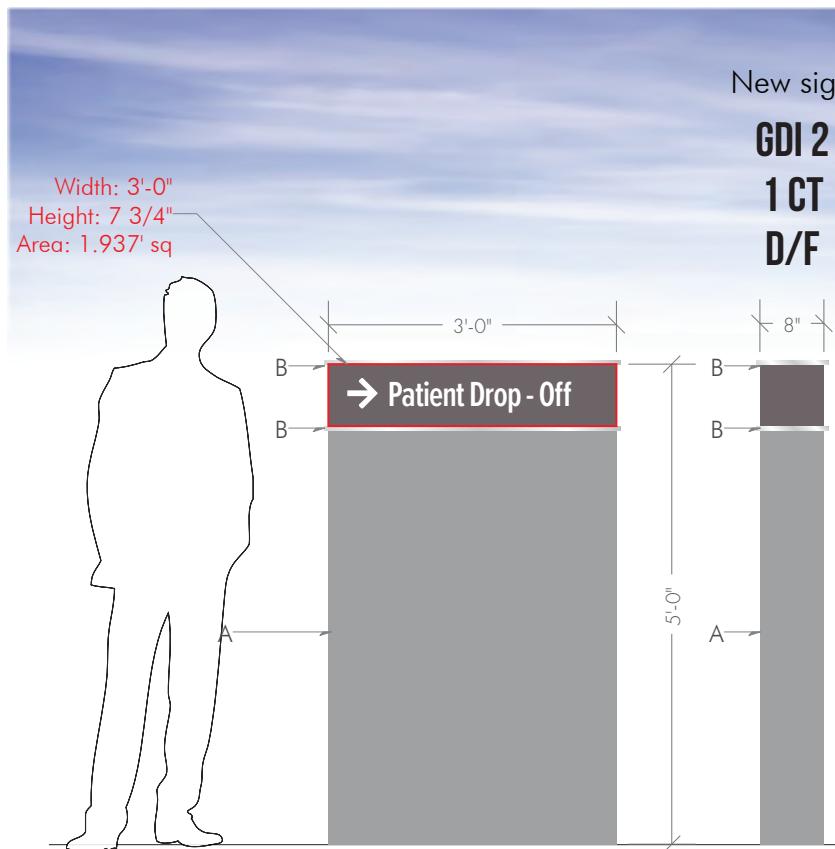


SCALE @ 1/2"=1'

Night View

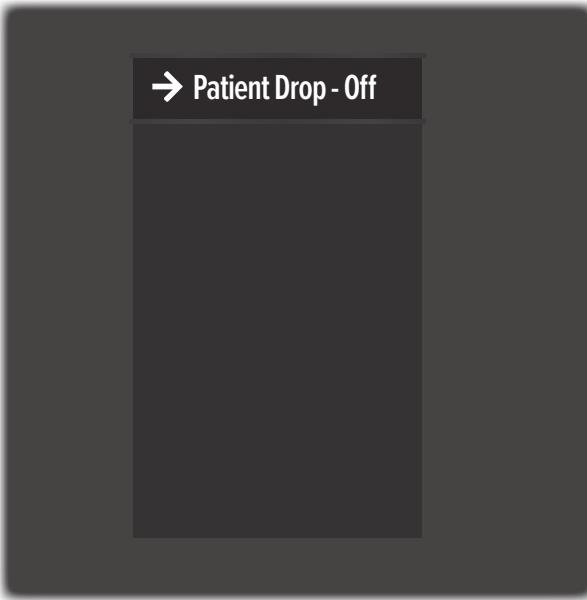


2.948' SQ TOTAL

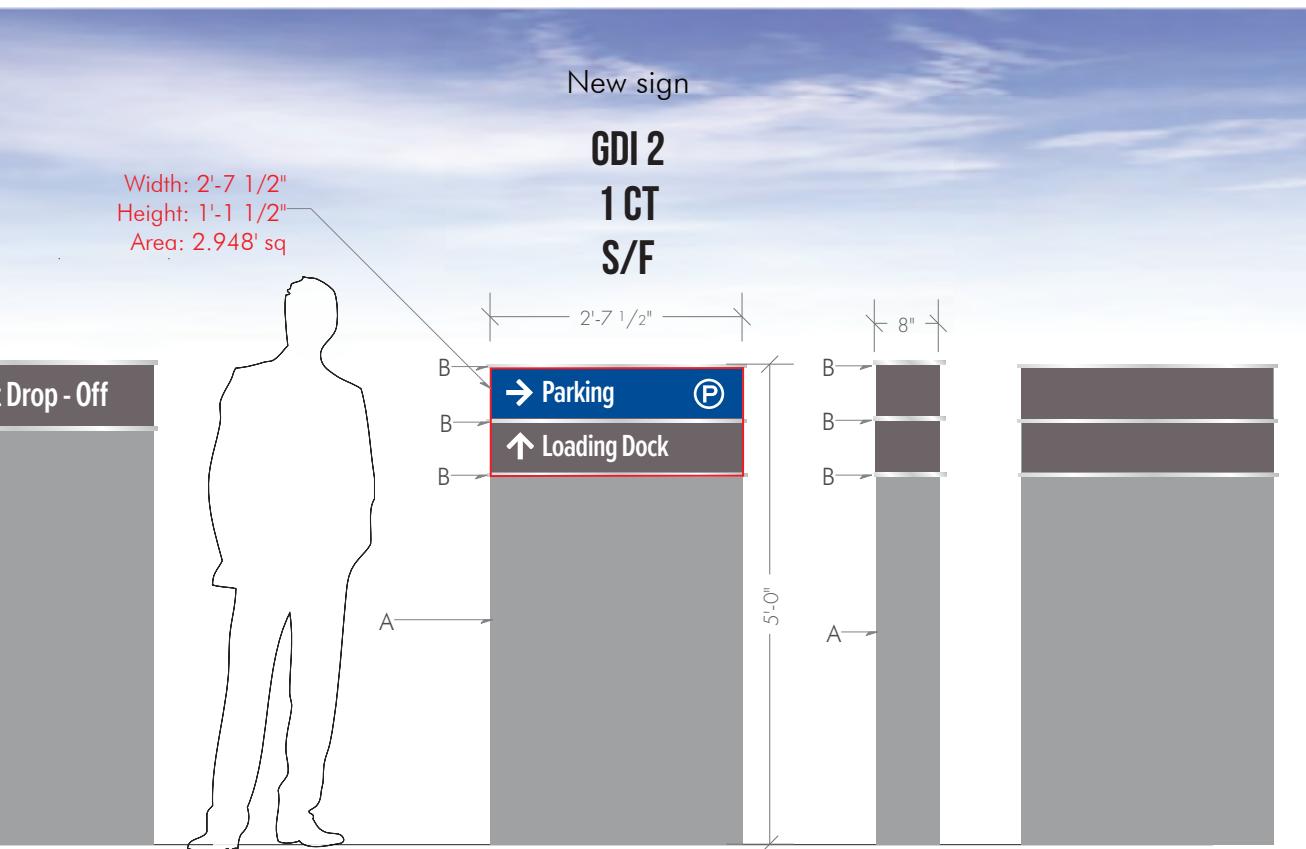

SCALE @ 1/2"=1'

Night View

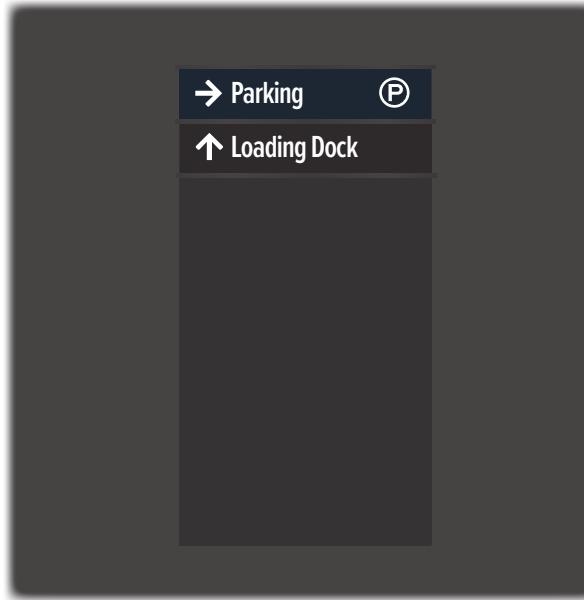

KEY NOTES:

A - Main cabinet Aluminum tube frame construction skin with .090 aluminum panels to be routed face backed by acrylic 8" deep cabinet

B - 1/2"x 1/2" brushed aluminum trim

FINISHES:

- MP Satin PMS 422 (A)
- MP Satin PMS 2945 parking panel / sides (A)
- MP Satin PMS 424
- Non parking panels cabinet panels/sides (A)
- MP Satin PMS 422" (A)
- MP Brushed aluminum 41342SP Accent bars (B)

CALCULATIONS:

CUSTOMER APPROVAL:

DATE:

LANDLORD APPROVAL:

DATE:

SHEET


By signing this approval you are hereby authorizing Sign Art Studio LLC to proceed with the work as described. Any deviation from these specifications will become the customer's financial responsibility.

© The above artwork and or conceptual design, less customer provided artwork or plans, is property of Sign Art Studio and may not be reproduced without written consent.

GDI 1-2

KEY NOTES:

- A- 4" Deep channel lock LED letters with .040 aluminum returns
- B- .177 Acrylic faces White
- C- Low voltage power supply
- D- Trim Cap White
- E- White LED
- F- Canopy
- G- Primary power
- H- Drain hole
- I- Backer to be 1/8" Aluminum
- J- Raceway

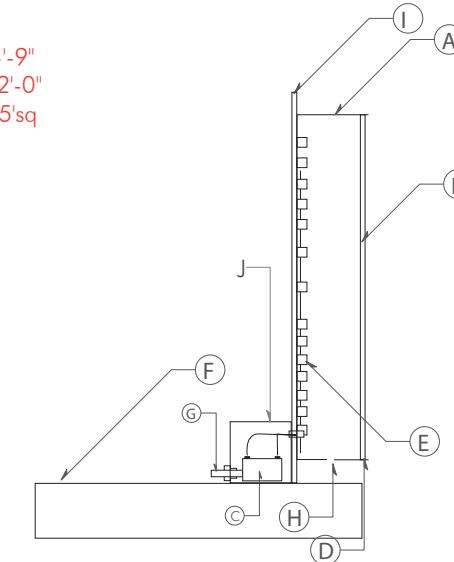

Night View



CALCULATIONS:

9.5' SQ TOTAL

CUSTOMER APPROVAL:





DATE:

LANDLORD APPROVAL:

DATE:

SHEET
CLI 3

By signing this approval you are hereby authorizing Sign Art Studio LLC to proceed with the work as described. Any deviation from these specifications will become the customer's financial responsibility.
© The above artwork and or conceptual design, less customer provided artwork or plans, is property of Sign Art Studio and may not be reproduced without written consent.

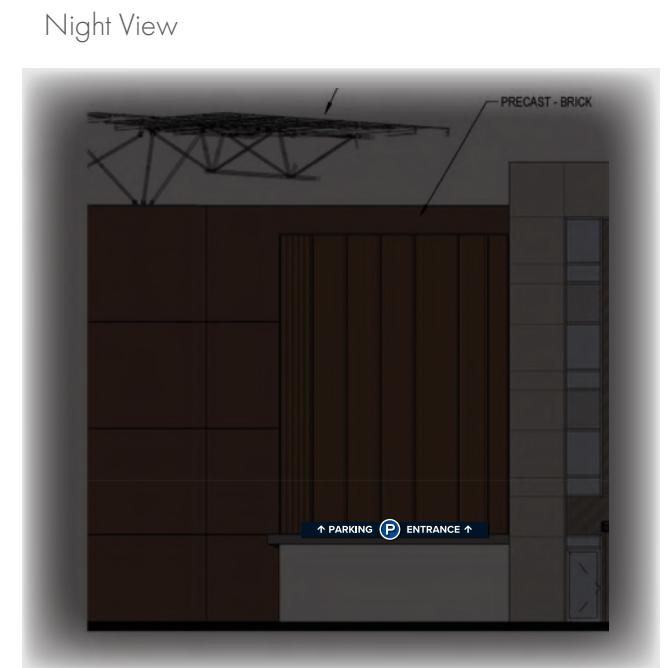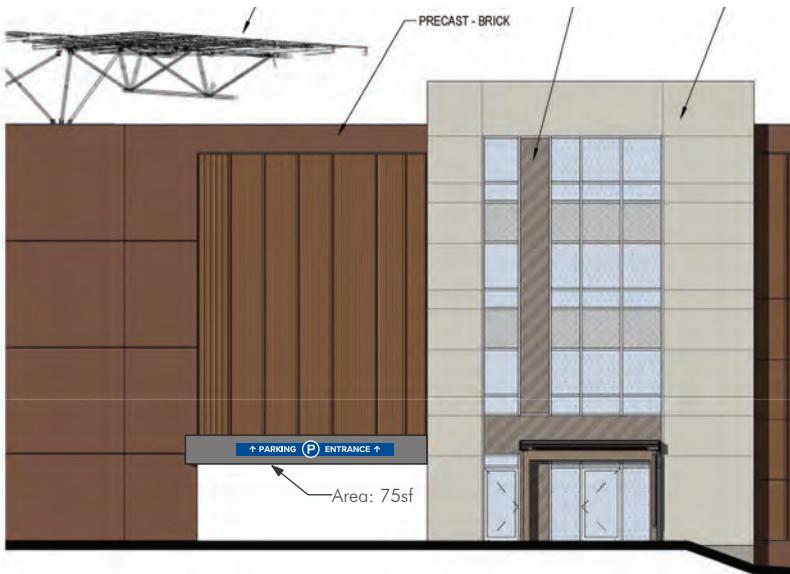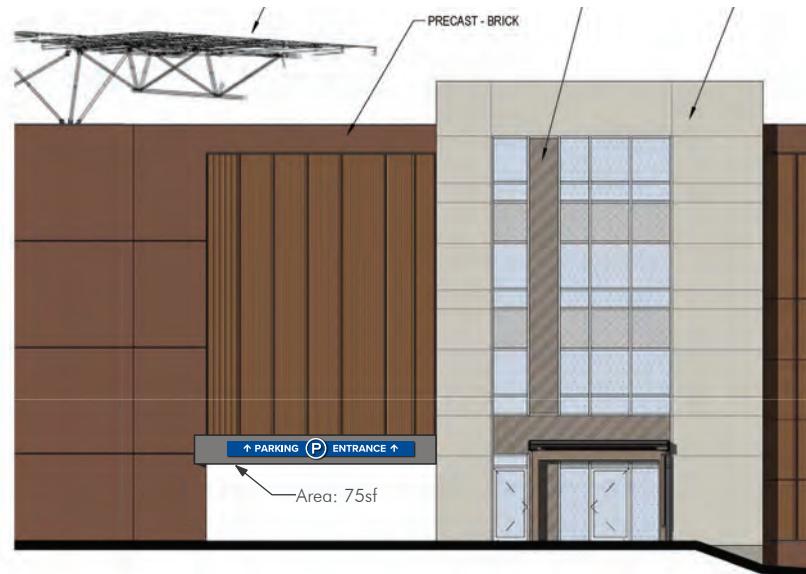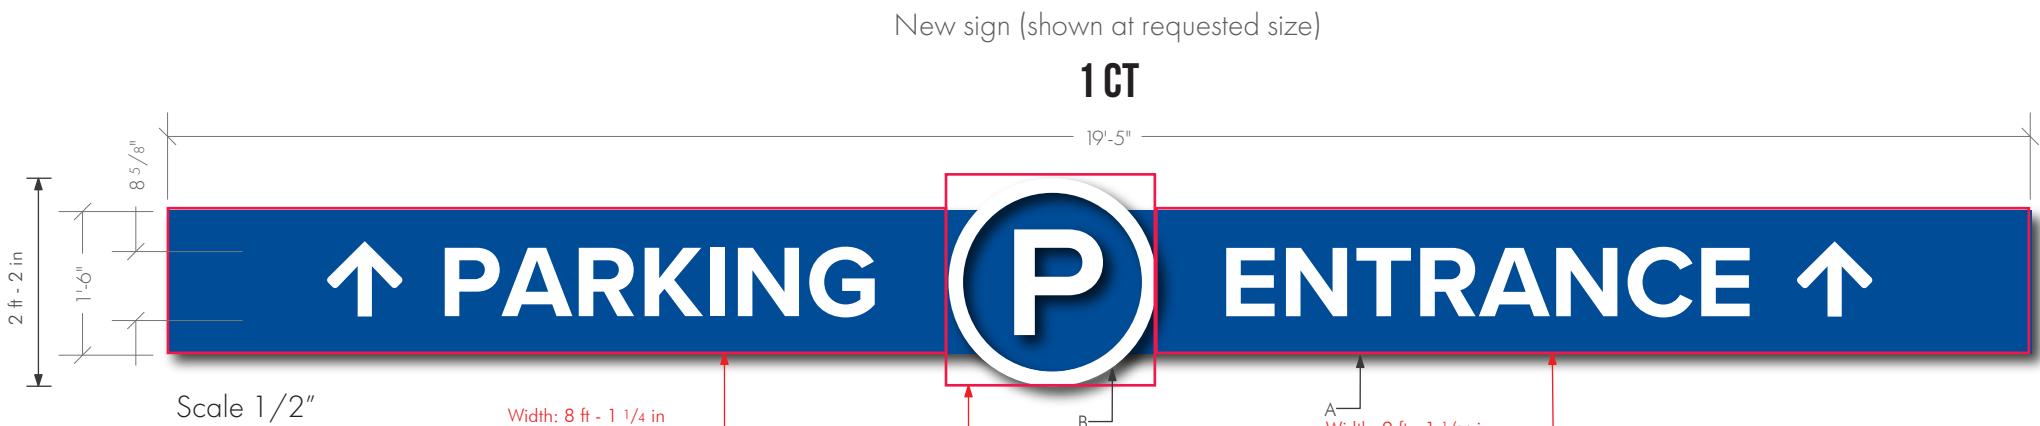

KEY NOTES:

A - Main cabinet Aluminum tube frame construction skin with .090 aluminum. Routed face backed by acrylic 4" deep

B - Face lit backer cabinet with face lit Channel "P" and channel border

FINISHES:

- Matthews Satin PMS 2945 (A)
- Stock White Trim cap and returns (B)
- Trans Digital print to match PMS 2945C (B)

CALCULATIONS:

31' SQ TOTAL

Parking Northeast Elevation / Scale 1"=20'

CUSTOMER APPROVAL:

By signing this approval you are hereby authorizing Sign Art Studio LLC to proceed with the work as described. Any deviation from these specifications will become the customer's financial responsibility.

© The above artwork and or conceptual design, less customer provided artwork or plans, is property of Sign Art Studio and may not be reproduced without written consent.





DATE:

LANDLORD APPROVAL:

DATE:

SHEET

WCI 1

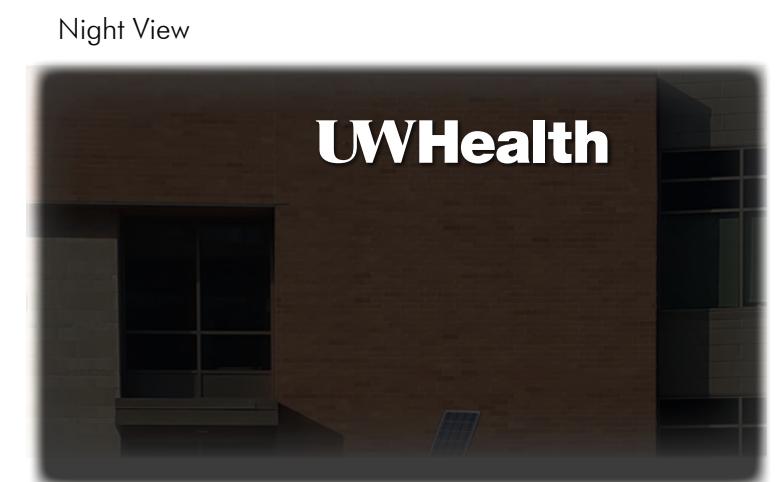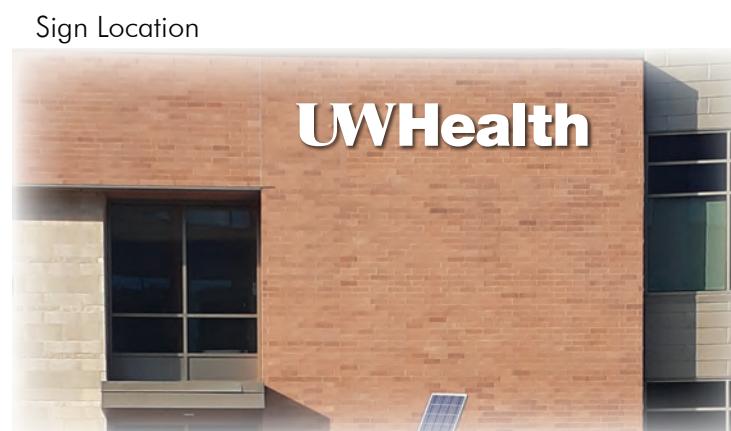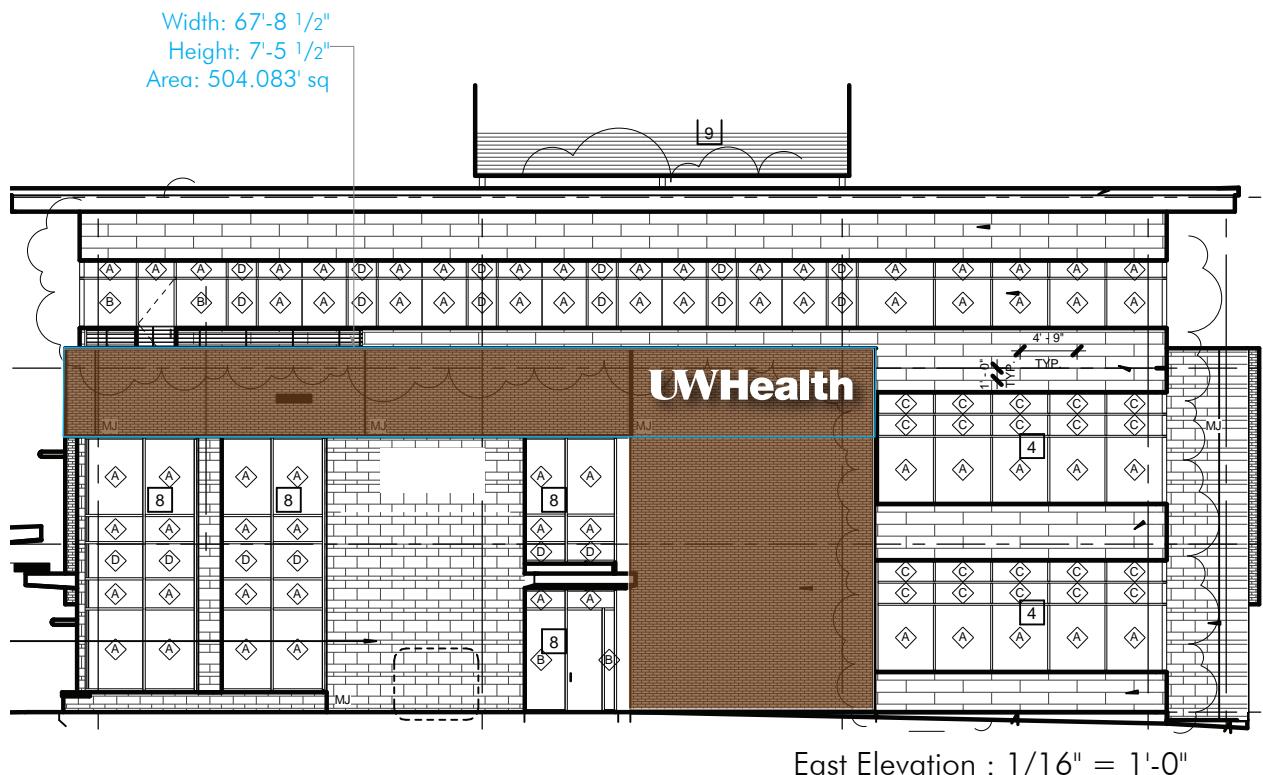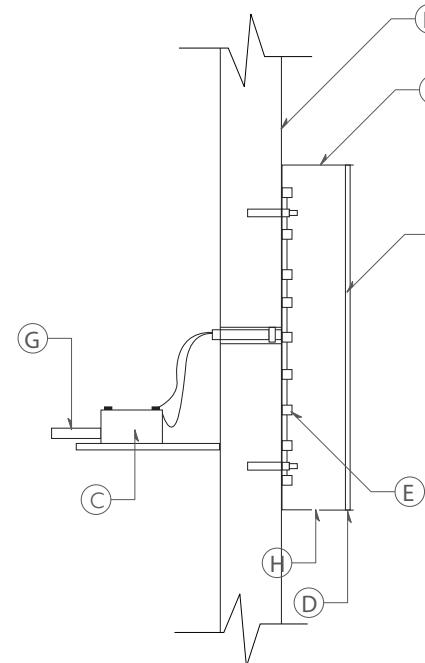

**42.854' SQ TOTAL
SIGNABLE AREA 504.083' SQ**


KEY NOTES:

A- 4" Deep channel lock LED letters with .040 aluminum returns
B- .177 Acrylic faces White
C- Low voltage power supply
D- Trim Cap White
E- White LED
F- Wall surface
G- Primary power
H- Drain hole
•Existing Sign Will not move

FINISHES:

White Returns & White Trim cap (A,D)


CALCULATIONS:

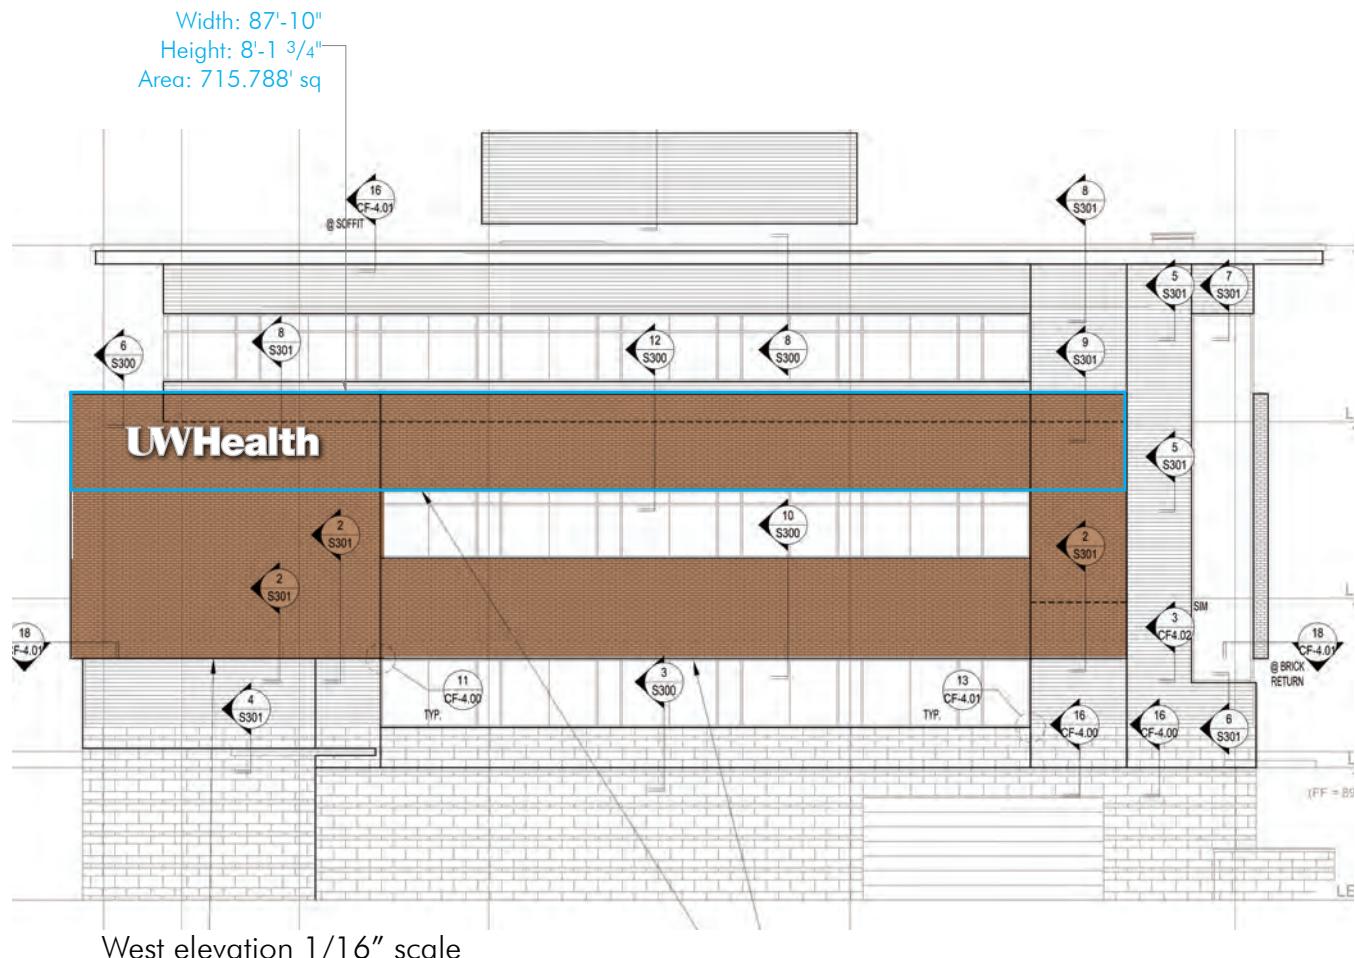

Existing Sign to move to new location

A

16'-0"

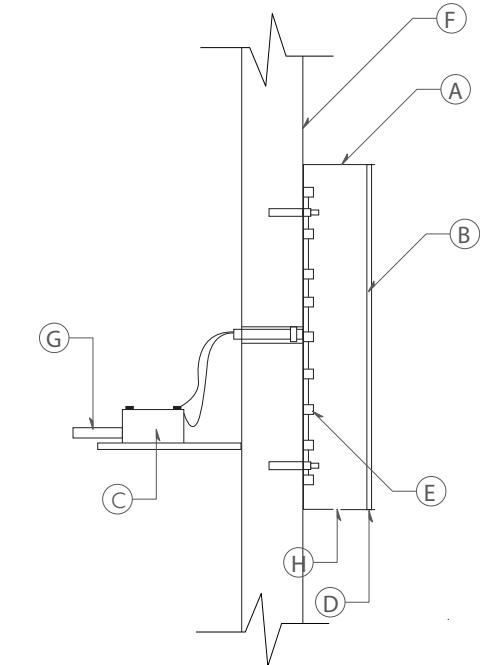

Night View



Existing Location to New Location



KEY NOTES:

- A- 4" Deep channel lock LED letters with .040 aluminum returns
- B- .177 Acrylic faces White
- C- Low voltage power supply
- D- Trim Cap White
- E- White LED
- F- Wall surface
- G- Primary power
- H- Drain hole

- Existing Sign is to be removed and installed in new location

FINISHES:

- White Returns & White Trim cap (A,D)

CALCULATIONS:

**38' SQ TOTAL
SIGNABLE AREA 715.788' SQ**



makesignsnotwar.com

325 W Front St, Mount Horeb, WI 53572

CUSTOMER APPROVAL:

DATE:

LANDLORD APPROVAL:


DATE:

By signing this approval you are hereby authorizing Sign Art Studio LLC to proceed with the work as described. Any deviation from these specifications will become the customer's financial responsibility.

© The above artwork and or conceptual design, less customer provided artwork or plans, is property of Sign Art Studio and may not be reproduced without written consent.

SHEET

WLI 2

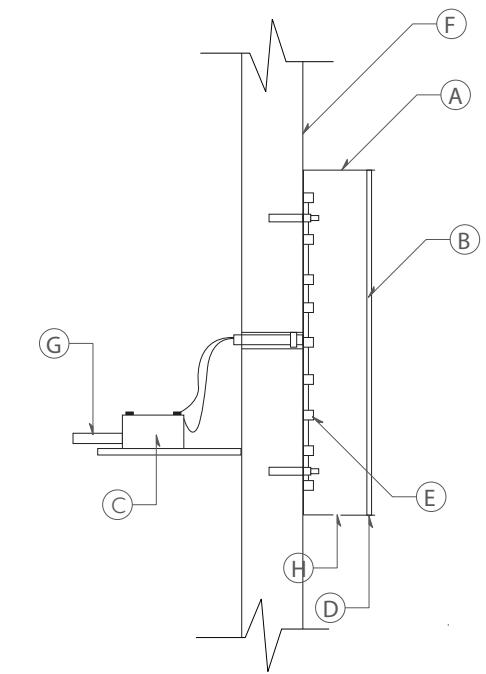

KEY NOTES:
<p>A- 4" Deep channel lock LED letters with .040 aluminum returns B- .177 Acrylic faces White C- Low voltage power supply D- Trim Cap White E- White LED F- Wall surface G- Primary power H- Drain hole</p> <p>•Existing Sign is to be removed and installed in new location</p>

FINISHES:
<input type="checkbox"/> White Returns & White Trim cap (A,D)


CALCULATIONS:

**31' SQ TOTAL
SIGNABLE AREA 692' SQ**




New sign

1 CT

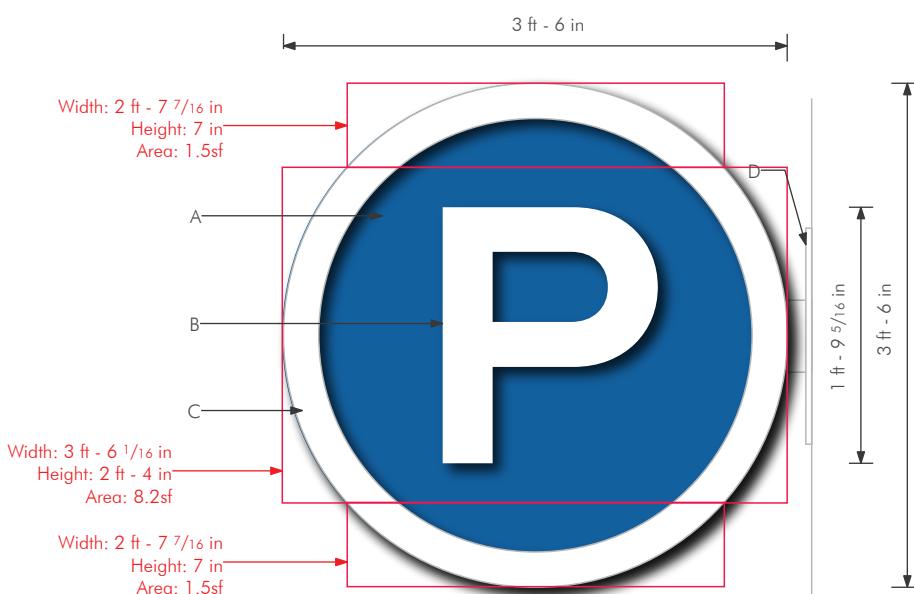

3/4" SCALE

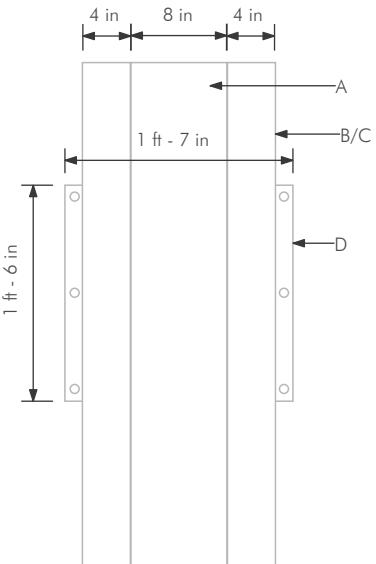

SIDE VIEW

Night View



KEY NOTES:

A - Fabricated aluminum cabinet with back lit polycarbonate faces

B - P Icon to be 4" deep one each side fabricated channel cabinet with white returns and white trim cap. Illuminate with white LED Direct mount to backer cabinet.

C - Border to be 4" deep one each side fabricated channel cabinet with white returns and white trim cap. Illuminate with white LED Direct mount to backer cabinet.

D-Fabricated brackets and mounting plates

FINISHES:

MP Satin to match PMS 2945C (A)

Stock White Trim cap and returns (B,C)

Trans Digital print to match PMS 2945C (B)

CALCULATIONS:

11.2' SQ TOTAL



East Elevation Scale 1"=20'



makesignsnnotwar.com
325 W Front St, Mount Horeb, WI 53572

CUSTOMER APPROVAL:

By signing this approval you are hereby authorizing Sign Art Studio LLC to proceed with the work as described. Any deviation from these specifications will become the customer's financial responsibility.



DATE:

LANDLORD APPROVAL:

DATE:

SHEET

B1

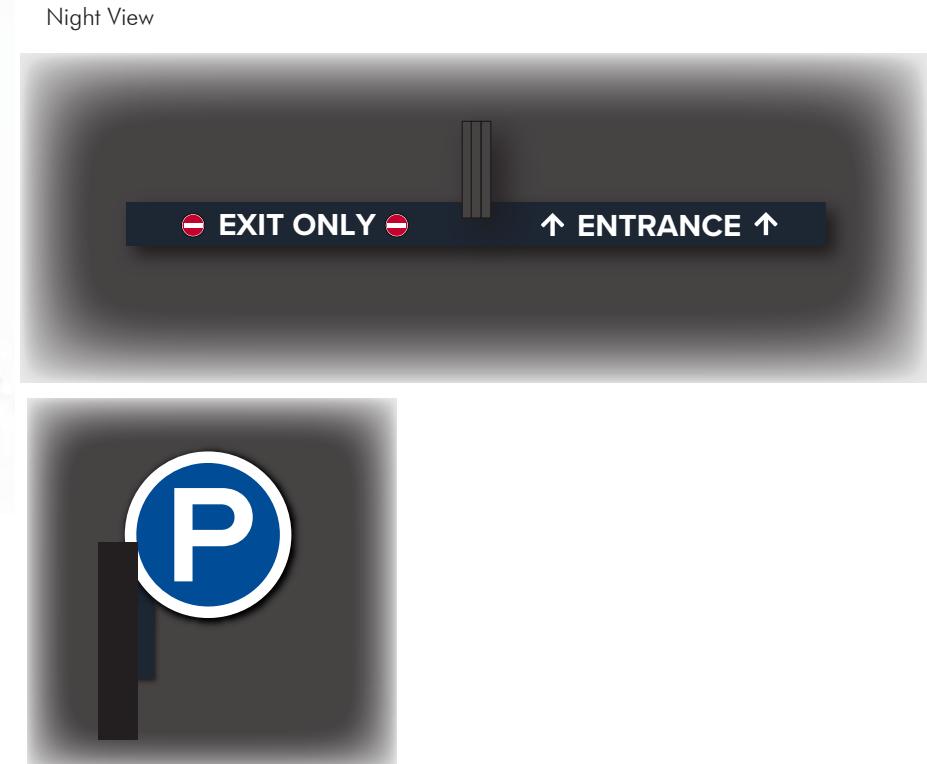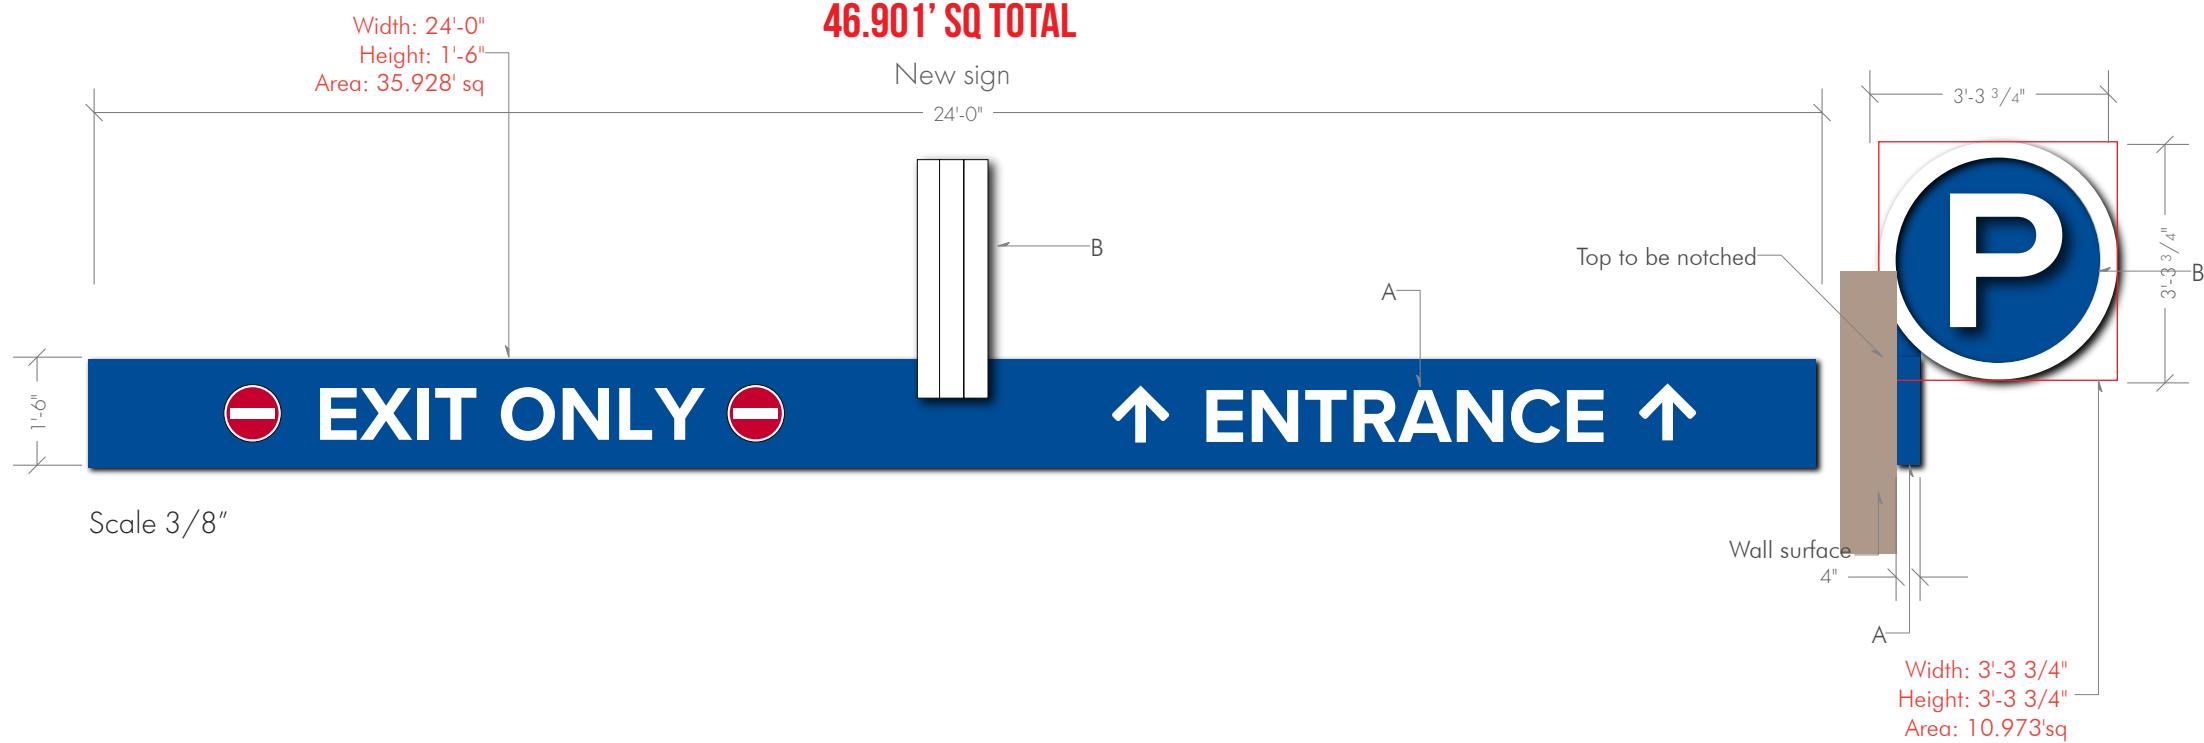



SHOWING SIGNS: GDI-1, CLI, AND WCI-1



makesignsnotwar.com
325 W Front St, Mount Horeb, WI 53572

CUSTOMER APPROVAL:

DATE:

LANDLORD APPROVAL:

DATE:

By signing this approval you are hereby authorizing Sign Art Studio LLC to proceed with the work as described. Any deviation from these specifications will become the customer's financial responsibility.

© The above artwork and or conceptual design, less customer provided artwork or plans, is property of Sign Art Studio and may not be reproduced without written consent.

SHEET

RENDERING 1



eua

SHOWING SIGNS: GMI, AND WLI-2

CUSTOMER APPROVAL: _____

DATE: _____

LANDLORD APPROVAL: _____

DATE: _____

SHEET

RENDERING 2

By signing this approval you are hereby authorizing Sign Art Studio LLC to proceed with the work as described. Any deviation from these specifications will become the customer's financial responsibility.

© The above artwork and or conceptual design, less customer provided artwork or plans, is property of Sign Art Studio and may not be reproduced without written consent.



SHOWING PROPOSED WCI-1 AT LARGER SIZE



SHOWING WCI-1 CODE COMPLIANT SIZE

SHOWING SIGNS: WCI-1, WLI-3, AND BI

CUSTOMER APPROVAL: _____

DATE: _____

LANDLORD APPROVAL: _____

DATE: _____

By signing this approval you are hereby authorizing Sign Art Studio LLC to proceed with the work as described. Any deviation from these specifications will become the customer's financial responsibility.

© The above artwork and or conceptual design, less customer provided artwork or plans, is property of Sign Art Studio and may not be reproduced without written consent.

SHEET

RENDERING 3



SHOWING SIGNS: WLI-3, AND BI

CUSTOMER APPROVAL: _____

DATE: _____

LANDLORD APPROVAL: _____

DATE: _____

SHEET
RENDERING 4

By signing this approval you are hereby authorizing Sign Art Studio LLC to proceed with the work as described. Any deviation from these specifications will become the customer's financial responsibility.

© The above artwork and or conceptual design, less customer provided artwork or plans, is property of Sign Art Studio and may not be reproduced without written consent .



SHOWING SIGNS: WCI-2, AND GDI-2



makesignsnotwar.com
325 W Front St, Mount Horeb, WI 53572

CUSTOMER APPROVAL:

DATE:

LANDLORD APPROVAL:

DATE:

SHEET

RENDERING 5

By signing this approval you are hereby authorizing Sign Art Studio LLC to proceed with the work as described. Any deviation from these specifications will become the customer's financial responsibility.

© The above artwork and or conceptual design, less customer provided artwork or plans, is property of Sign Art Studio and may not be reproduced without written consent.



Approach from downtown




Approach from Middleton




Approach from Middleton



Corner of University Ave and University Row

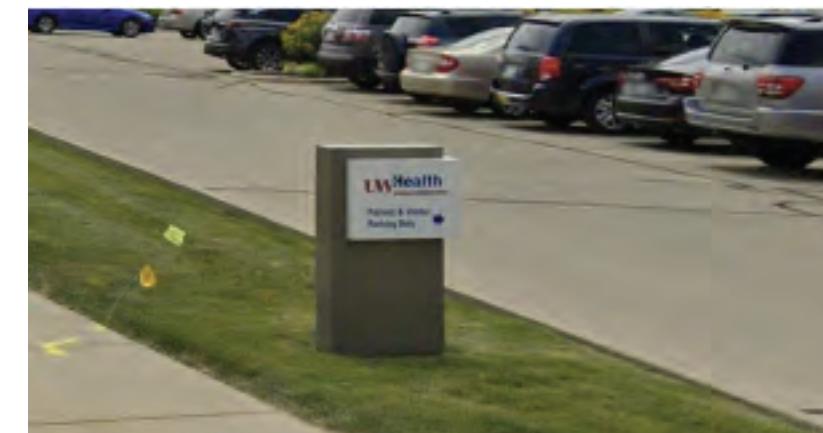

Drive entry

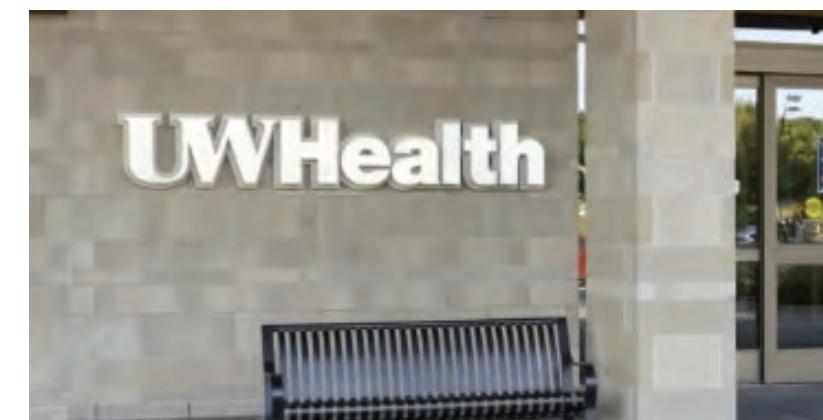


Main entry



Approach from Silvertree

EXISTING CONDITIONS

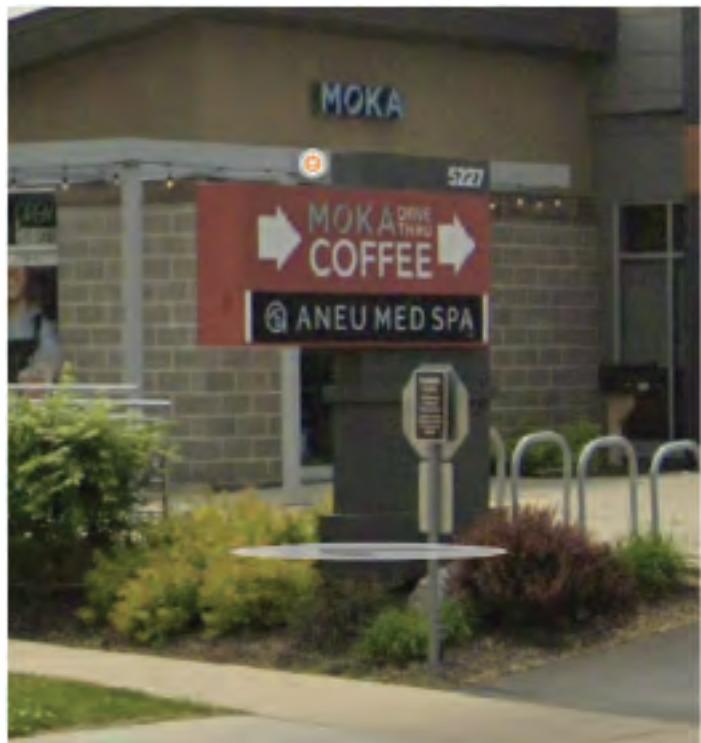

EXISTING SIGNAGE IN SURROUNGING AREA