



Change of Premises

LICPCH-2014-00980
(Number)

(scanned)

City of Madison Clerk
210 MLK Jr Blvd, Room 103
Madison, WI 53703

(Leg file number)

(initials)

licensing@cityofmadison.com
608-266-4601

(Processing step)

This application modifies existing alcohol license number: LICLB-2012-00064

- Class A Beer Class A Liquor Class C Wine
 Class B Beer Class B Liquor

Aldermanic District: 6 Alder Name: Marsha Rummel Police Sector: _____

Corporate Information

Licensed Premise Information

Business Legal Name: Rising Dough, Inc

Business dba Name: Madison Sourdough

Business Address: 916 Williamson St

Licensed Address: MSCo Patisserie
916 Williamson St.

Corporate Contact Name & Position: _____

Business Contact Name & Position: _____

David Lohrentz, Co-Owner
608-442-8009

David Lohrentz, Co-Owner

Phone & Email: david@madisonsourdough.com

Phone & Email: _____

Liquor Beer Agent Name: David Lohrentz % Alcohol: 1 % Food: 99

Current Capacity (indoor): 48

Current Capacity (outdoor): 28

Proposed Capacity (indoor): 74


Proposed Capacity (outdoor): 40

Description of Proposed Changes: Additional tables and chairs used in current indoor & outdoor seating areas, plus expansion into adjacent space.


- Detailed Floor Plans included (required)
 Orange sign and "License Renewals & Changes" brochure issued

X David Lohrentz
Applicant signature

Date: Sep 8, 2014

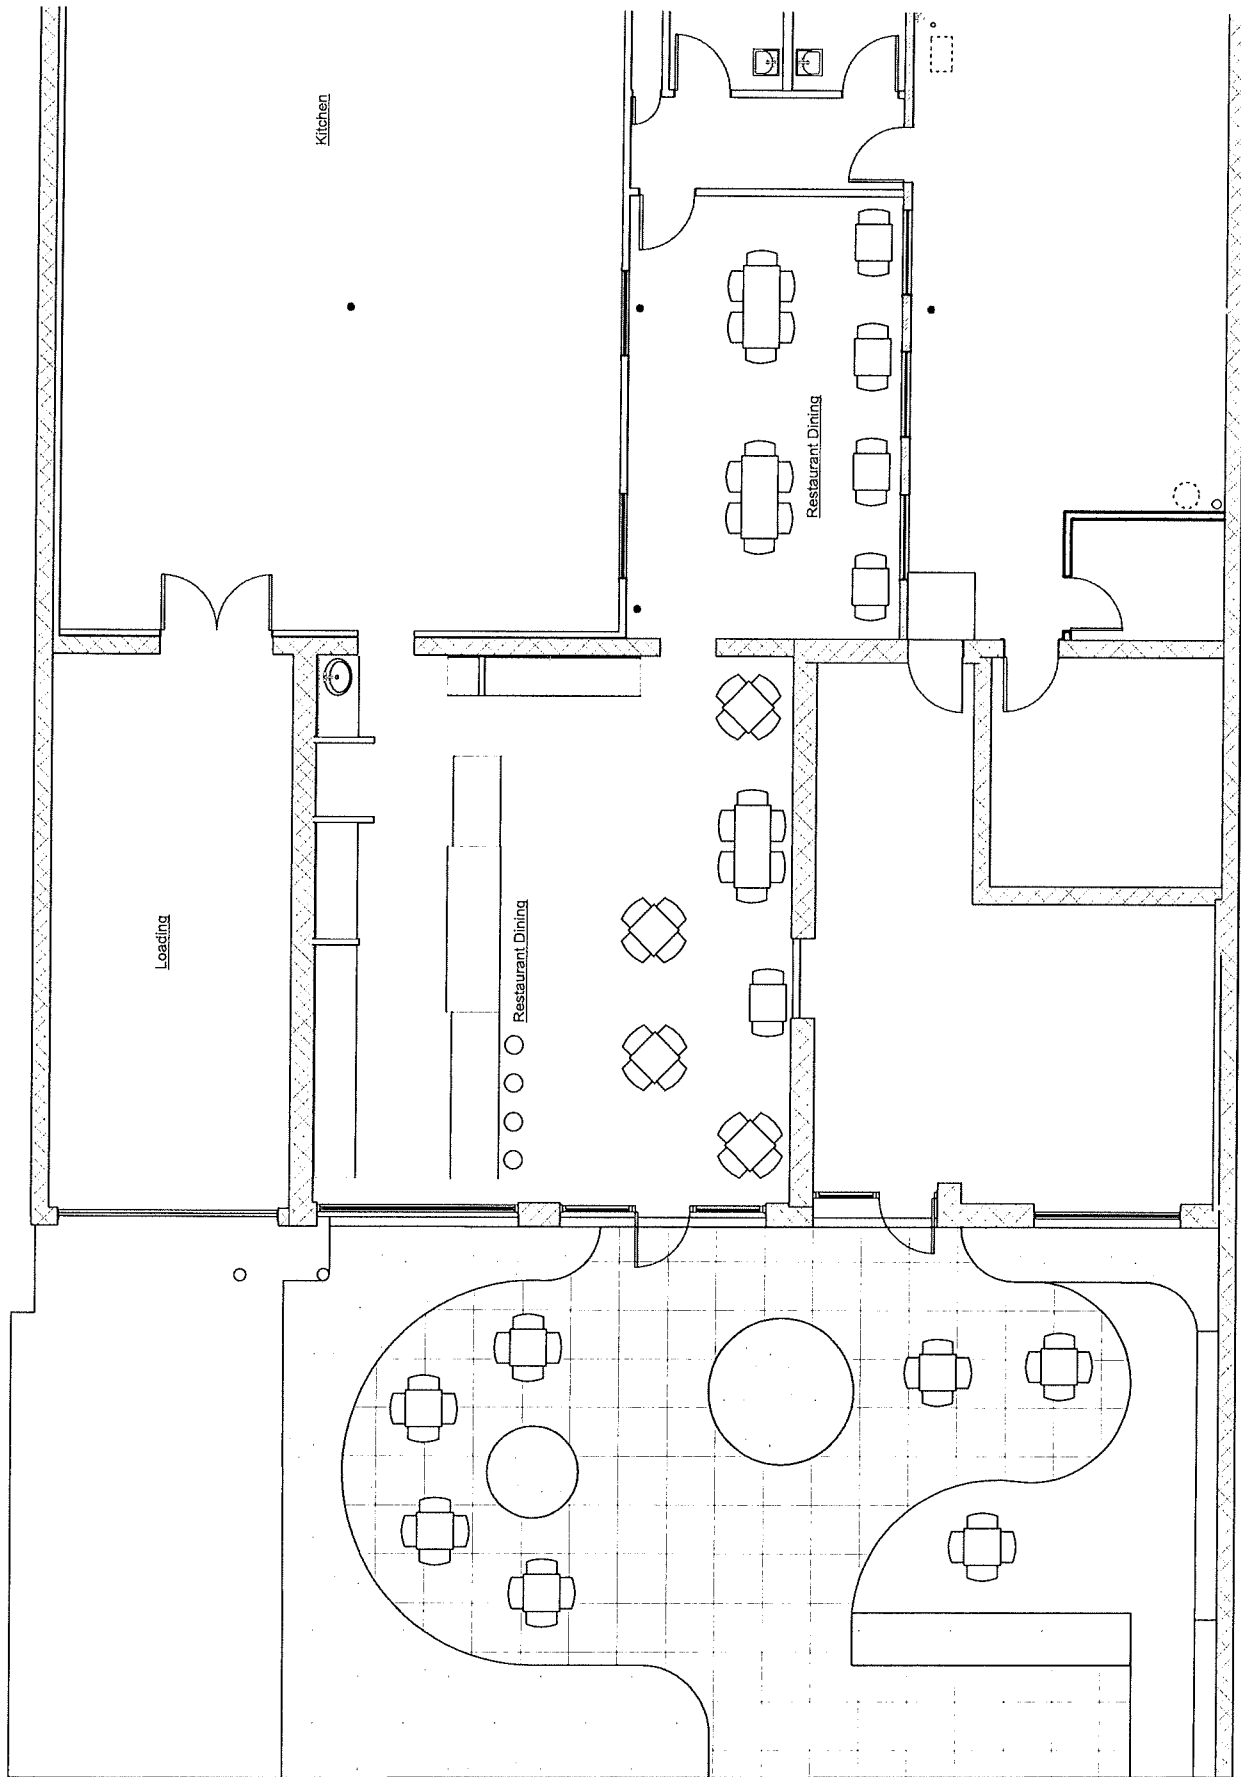

1 Existing Inside - 48; Outside - 28
 Scale: 1" = 10 ft

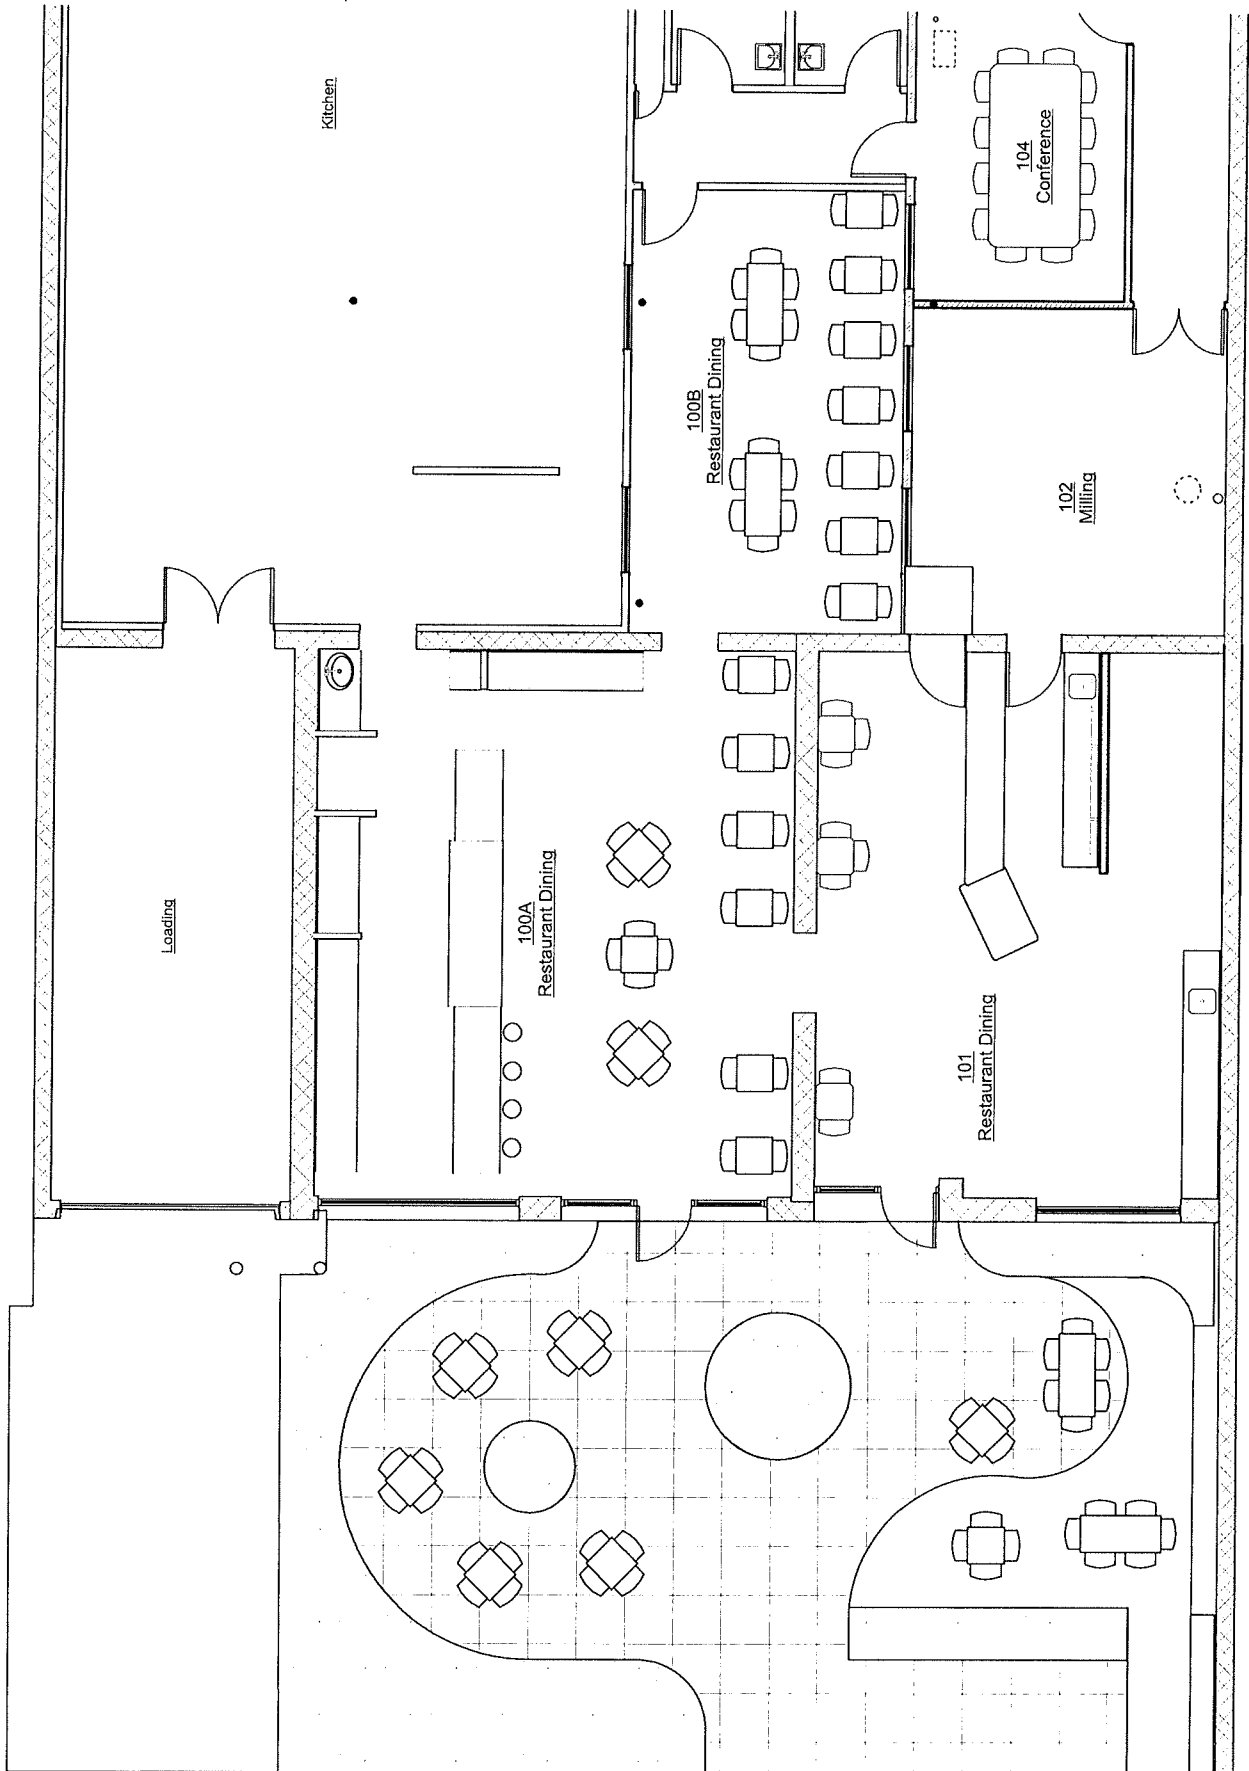

2 Proposed Inside - 74; Outside - 40
 Scale: 1" = 10 ft