



Location

5707 Mineral Point Road

Project Name

UW-Madison Charmany Farms House

Applicant

Board of Regents of the University of Wisconsin System / Gary Brown, UW-Madison Facilities Planning & Management

Existing Use

Single Family Home


Proposed Use

Demolish single-family residence to create open space for adjacent educational facility


Public Hearing Date

Plan Commission

November 9 2020

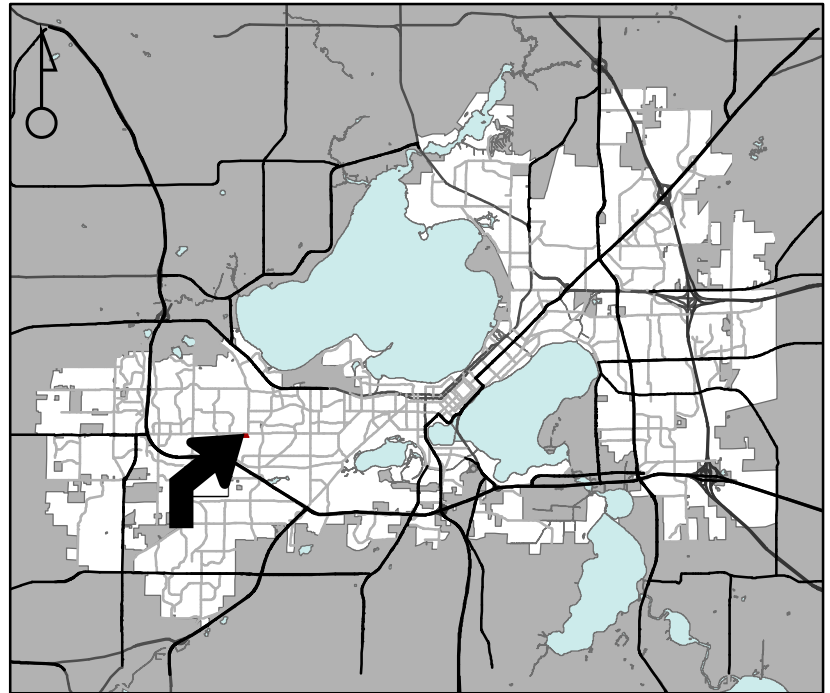

For Questions Contact: Chris Wells at: 261-9135 or cwells@cityofmadison.com or City Planning at 266-4635

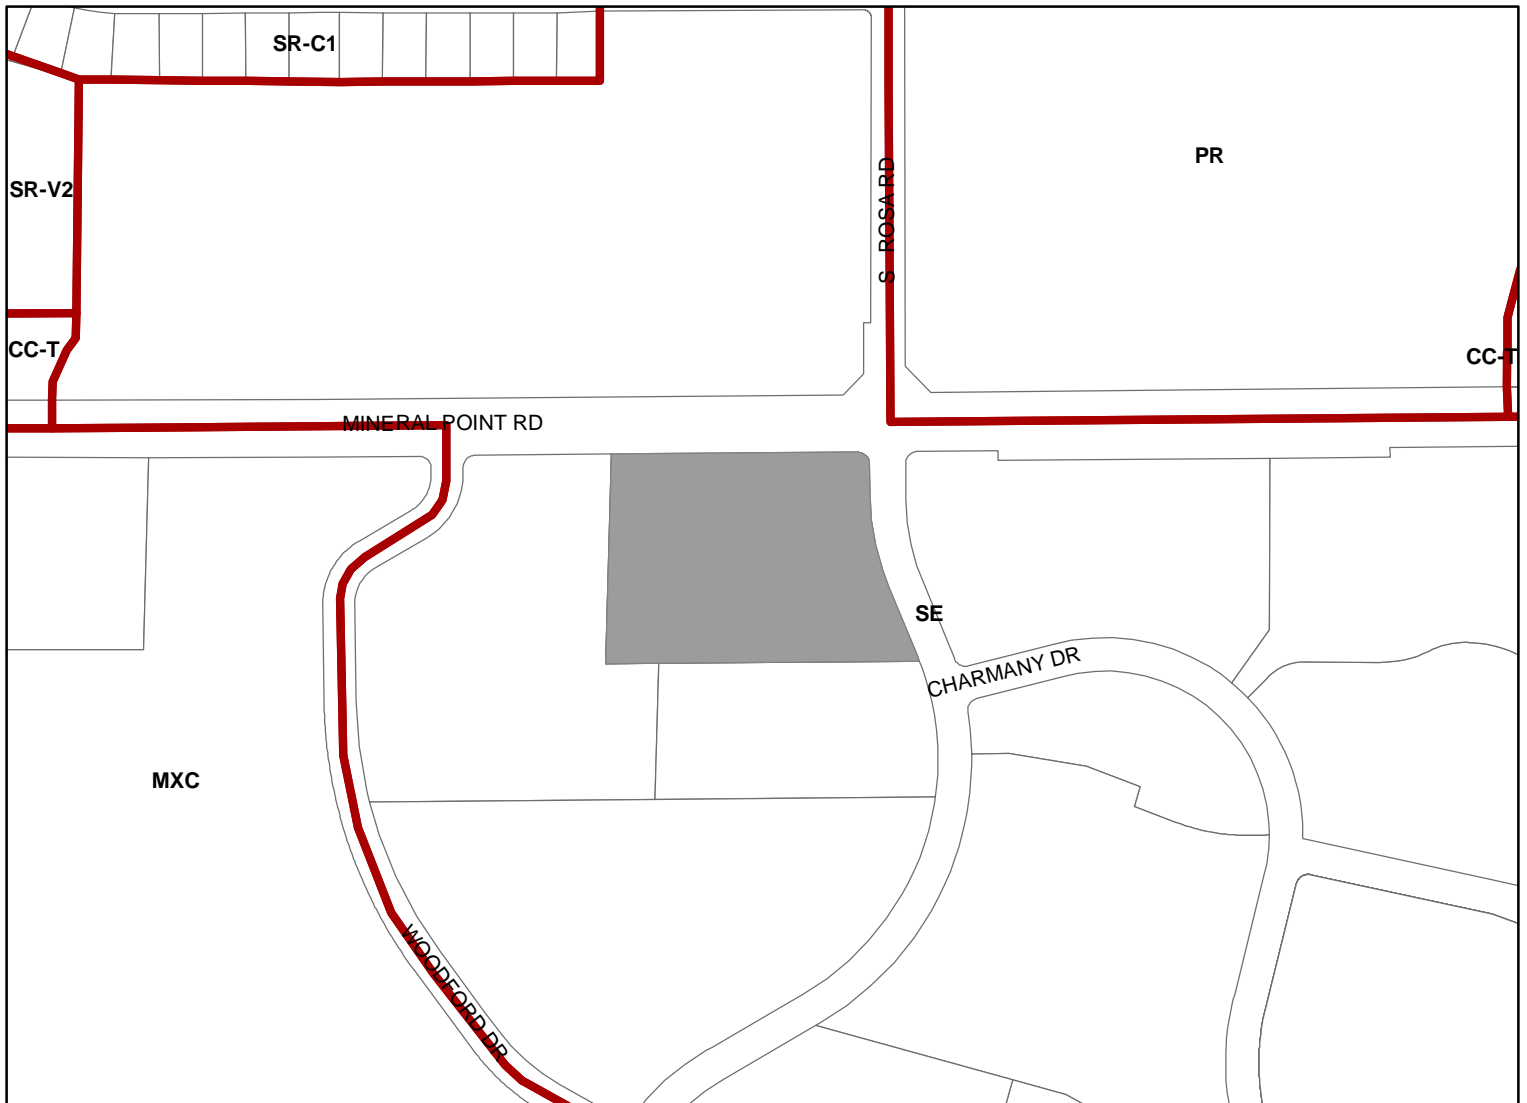

Scale : 1" = 400'

City of Madison, Planning Division : PPE : Date : 11/2/2020

