

Application for Change of Licensed Premise

\$25 filing fee charged at time of application, and is not refundable. Complete application is due at 12 noon two weeks before ALRC meeting. Detailed floor plans (no larger than 8 1/2 x 14) must accompany this form, or the request will not be presented to the ALRC. Applicants must appear before the ALRC.

Please contact City Zoning (MMB LL-100, 608-266-4560). A Conditional Use Permit may be required. There is a fee for the Conditional Use Permit.

Prior to your appearance before the Alcohol License Review Committee (ALRC), you must contact

- The Alderperson of the District in which you intend to do business.
- The representative of the appropriate neighborhood association (if any).
- The Madison Police Department.

Alderperson Bidar-Sielaff can be reached at 820-6986 at the Common Council Office (266-4071), or via e-mail at council@cityofmadison.com

The name of the neighborhood association representative can be obtained by calling the Planning and Development Department at 266-4635 or online at www.ci.madison.wi.us/neighborhoods/contacts.htm

Police Department Central District Captain Mary Schauf (Sector 400) can be reached at 261-9694.

Police Department East District Captain Tom Snyder (Sector 600) can be reached at 267-2100.

Police Department North District Captain Cam Mclay (Sector 500) can be reached at 245-3652.

Police Department West District Captain Jay Lengfeld (Sectors 100-200) can be reached at 243-0503.

Police Department South District Captain Joe Balles (Sector 300) can be reached at 267-8687.

Corporate/Owner Name Mc Goff LLC

DBA STADIUM Sports BAR + Eatery

Address 1419 Monroe St.

Current Capacity (Indoor): 262 Proposed Capacity (Indoor): -

Current Capacity (Outdoor): 2416 Proposed Capacity (Outdoor): -

Description of Proposed Changes: Addition of 102 N. Randall Ave

property to existing Stadium Bar property (1419 Monroe)

Signature of Applicant [Signature] Date 7/14/10

Application to be considered at the 8/18/10 ALRC meeting and the 9/7/10 Council meeting.

License Type "Class B" License # 72304 Legistar # 19557

Routed: City Zoning Building Inspection Madison Police Sector 402 Alder 5-Bidar-Sielaff (District 5)

Approved / Not Approved (Circle One)

OCCUPANCY 44 TABLES AND CHAIRS (15 SF/PERSON), 132 NON-FIXED (5 SF/PERSON)

6'-8" HEIGHT DECORATIVE FENCE

GATED ENTRANCE

MONROE STREET

LOW SHRUBS

STONE COLUMN WITH FLAG POLE

TEXTURED PAVING

VISION TRIANGLE

MONUMENT SIGN, SEE 2/C1.0

LANDSCAPE, TYP.

LOW WALL

STONE COLUMN WITH FLAG POLE

BIKE RACK

LOW SHRUBS

LIGHT POLE WITH TWO SPEAKERS

STONE COLUMN, TYP.

CATCH BASIN

BIKE RACK


NORTH RANDALL AVENUE

STOP SIGN

EXISTING STADIUM BAR

BIKE RACK


TRASH 18'X18'

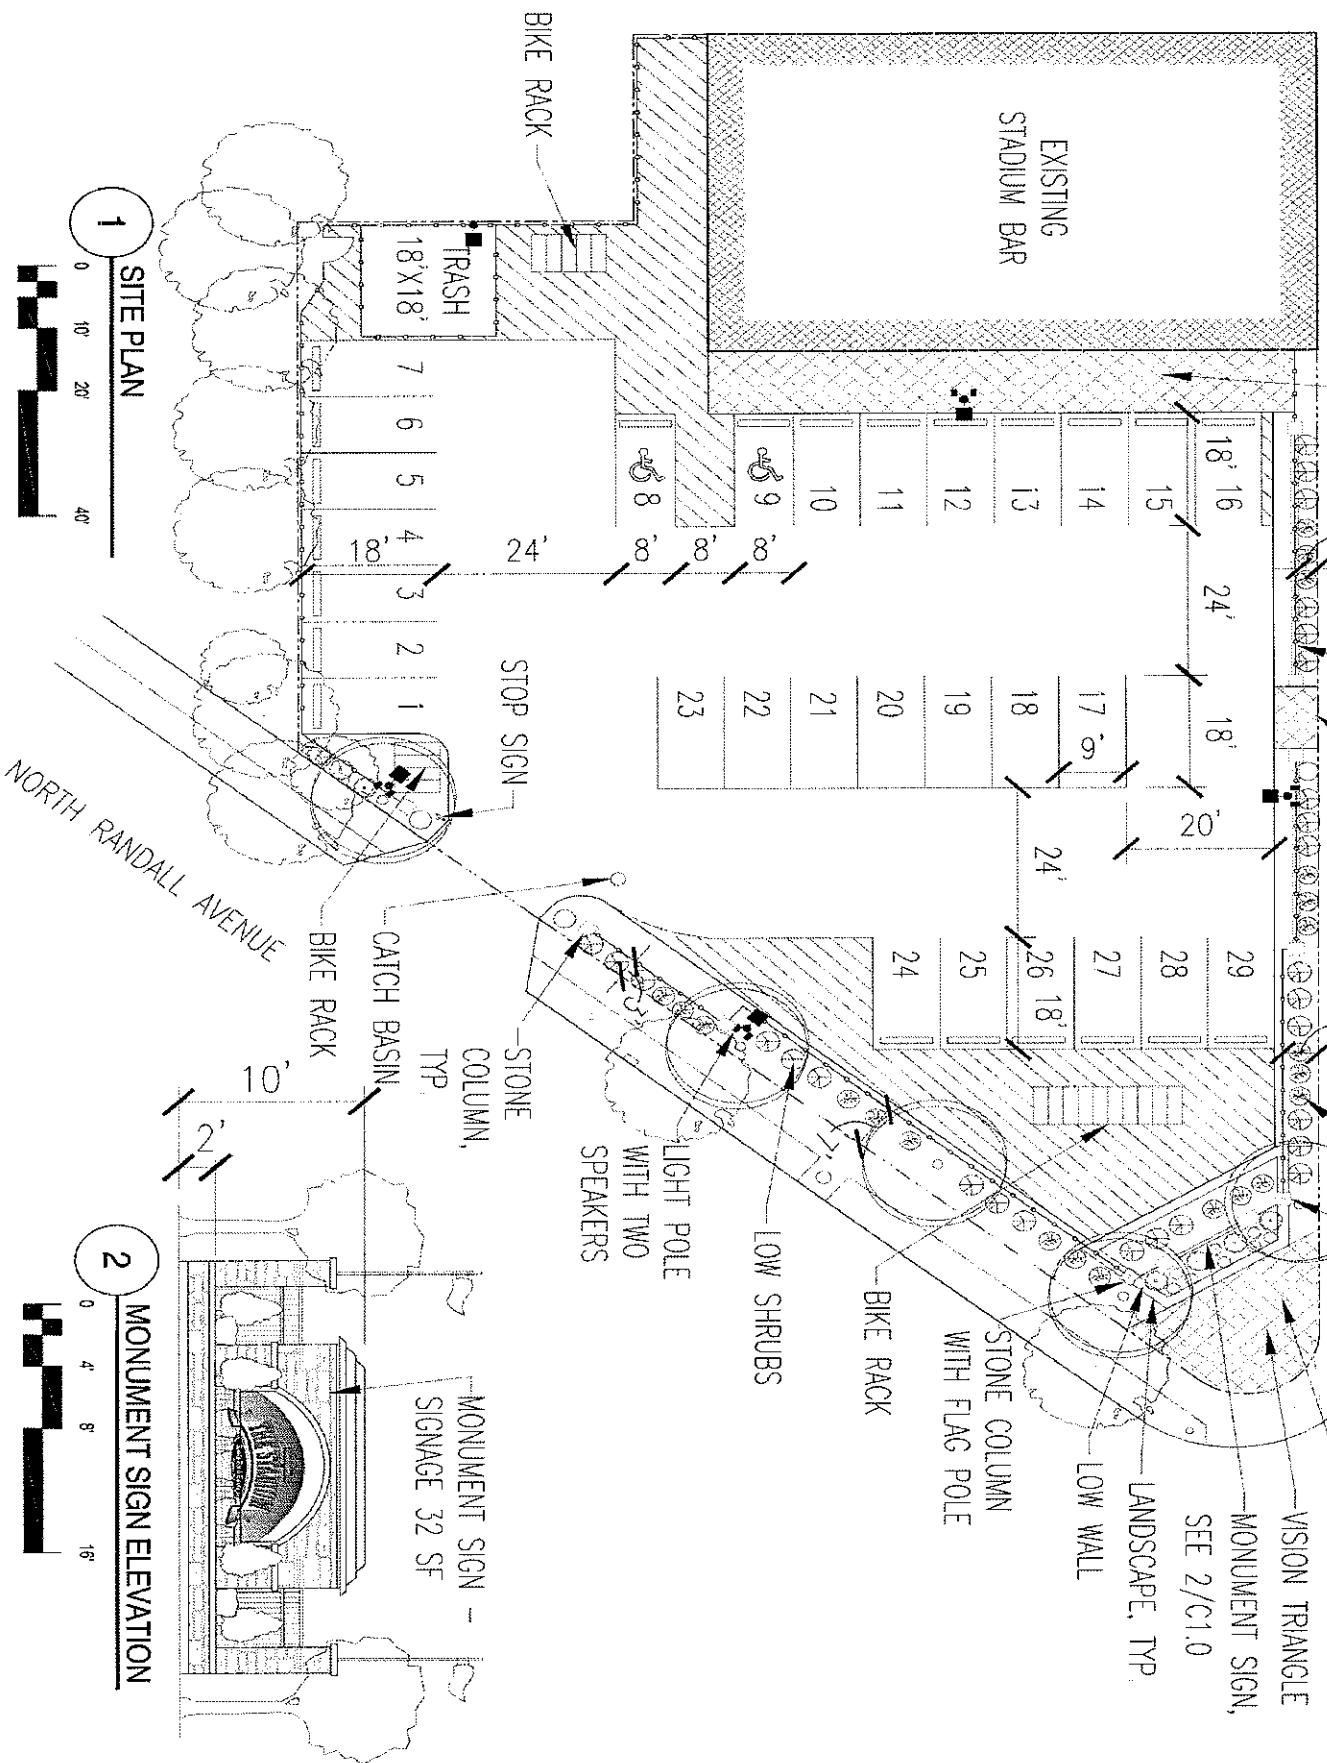

1 SITE PLAN



2 MONUMENT SIGN ELEVATION

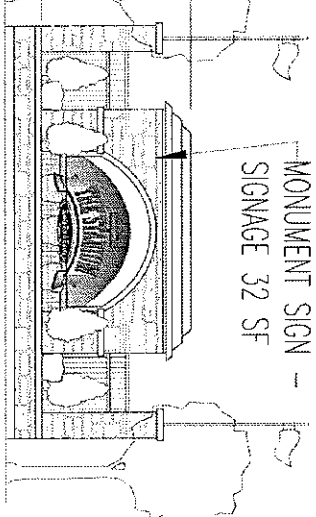

DIMENSIC
Madison, WI
architecture - engineering - interior design
6915 Reed Run Plaza, Suite 200
Madison, Wisconsin 53719
608.271.1244 • 1.800.875.4115
dimmensic@dimensic.com

STADIUM BAR SITE PLAN

1419 MONROE STREET
MADISON, WI 53719

DEMOLITION PER SUBMITTAL

DATE OF ISSUE:

REVISIONS:

PROJECT #:

NEW SIT PARKING L

C1