



PRELIMINARY
NOT FOR CONSTRUCTION

PLOT SCALE: _____

PLOT NAME: _____

REV. DATE: _____

ORIGINATOR: CITY OF MADISON, STREETS DIVISION

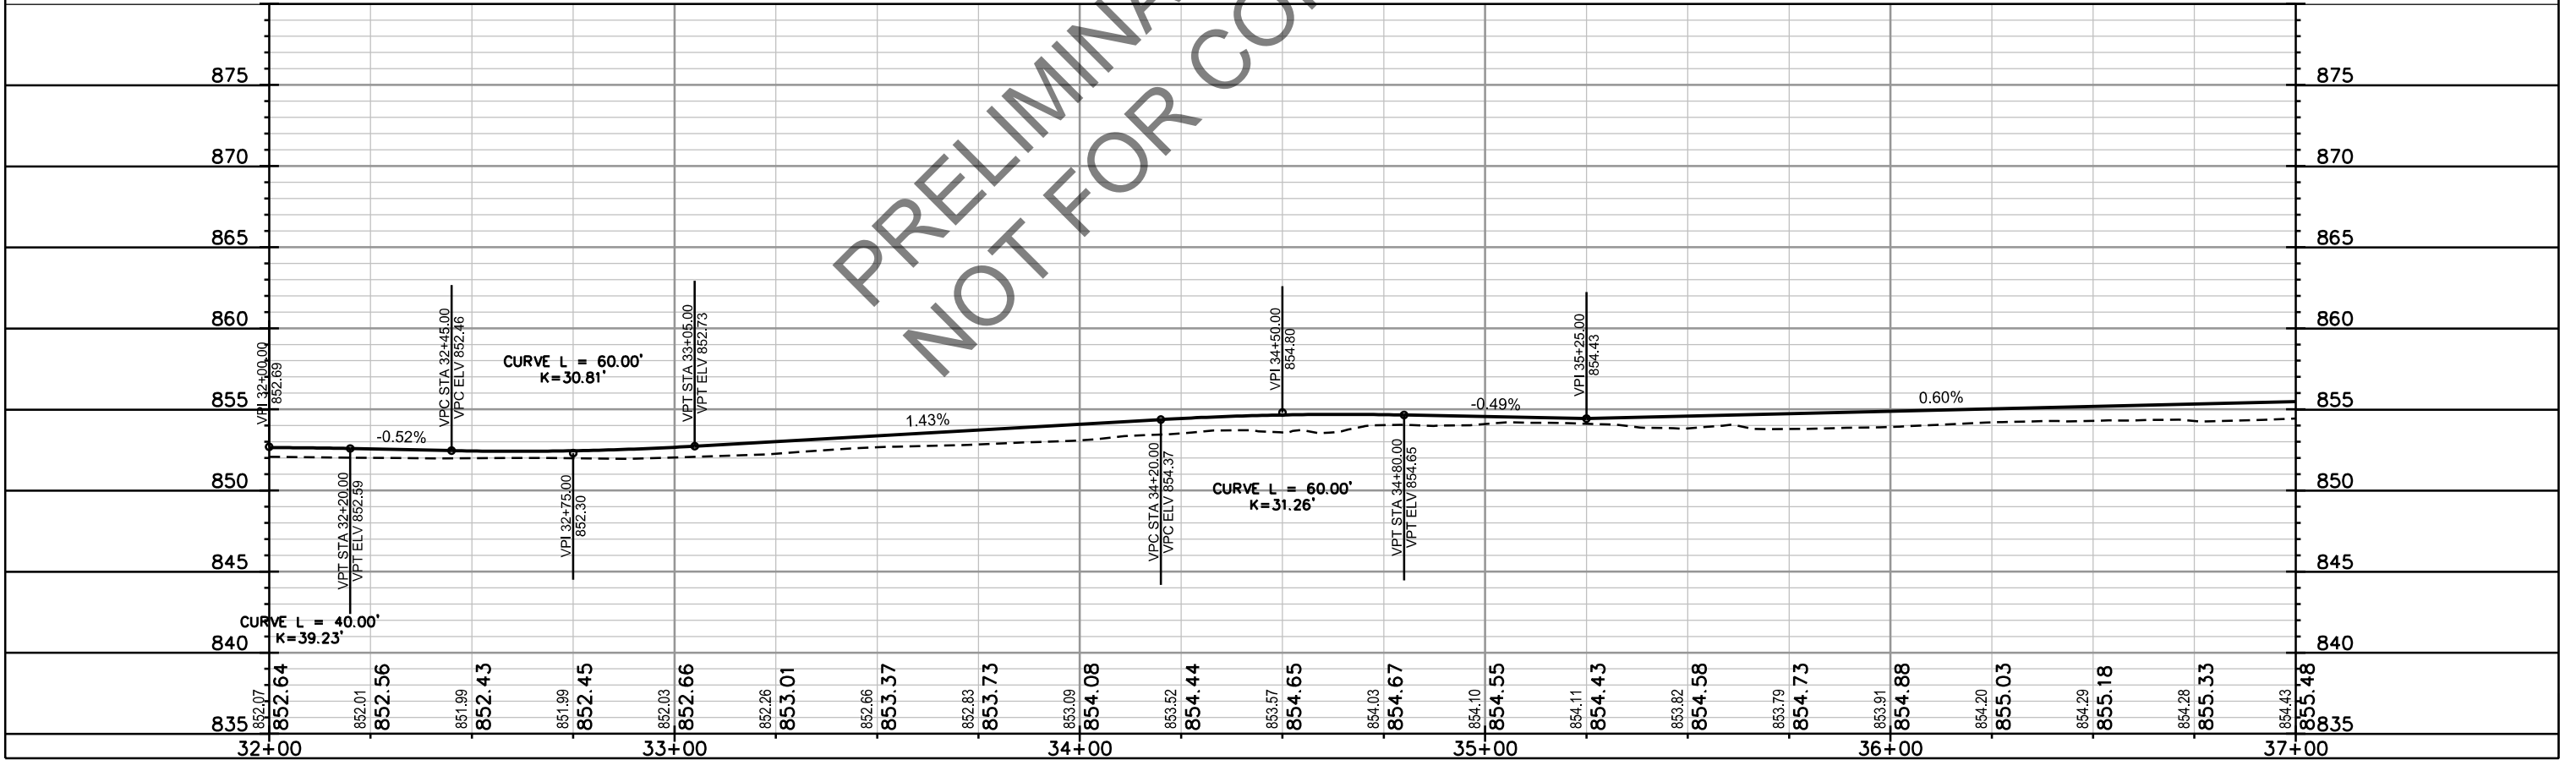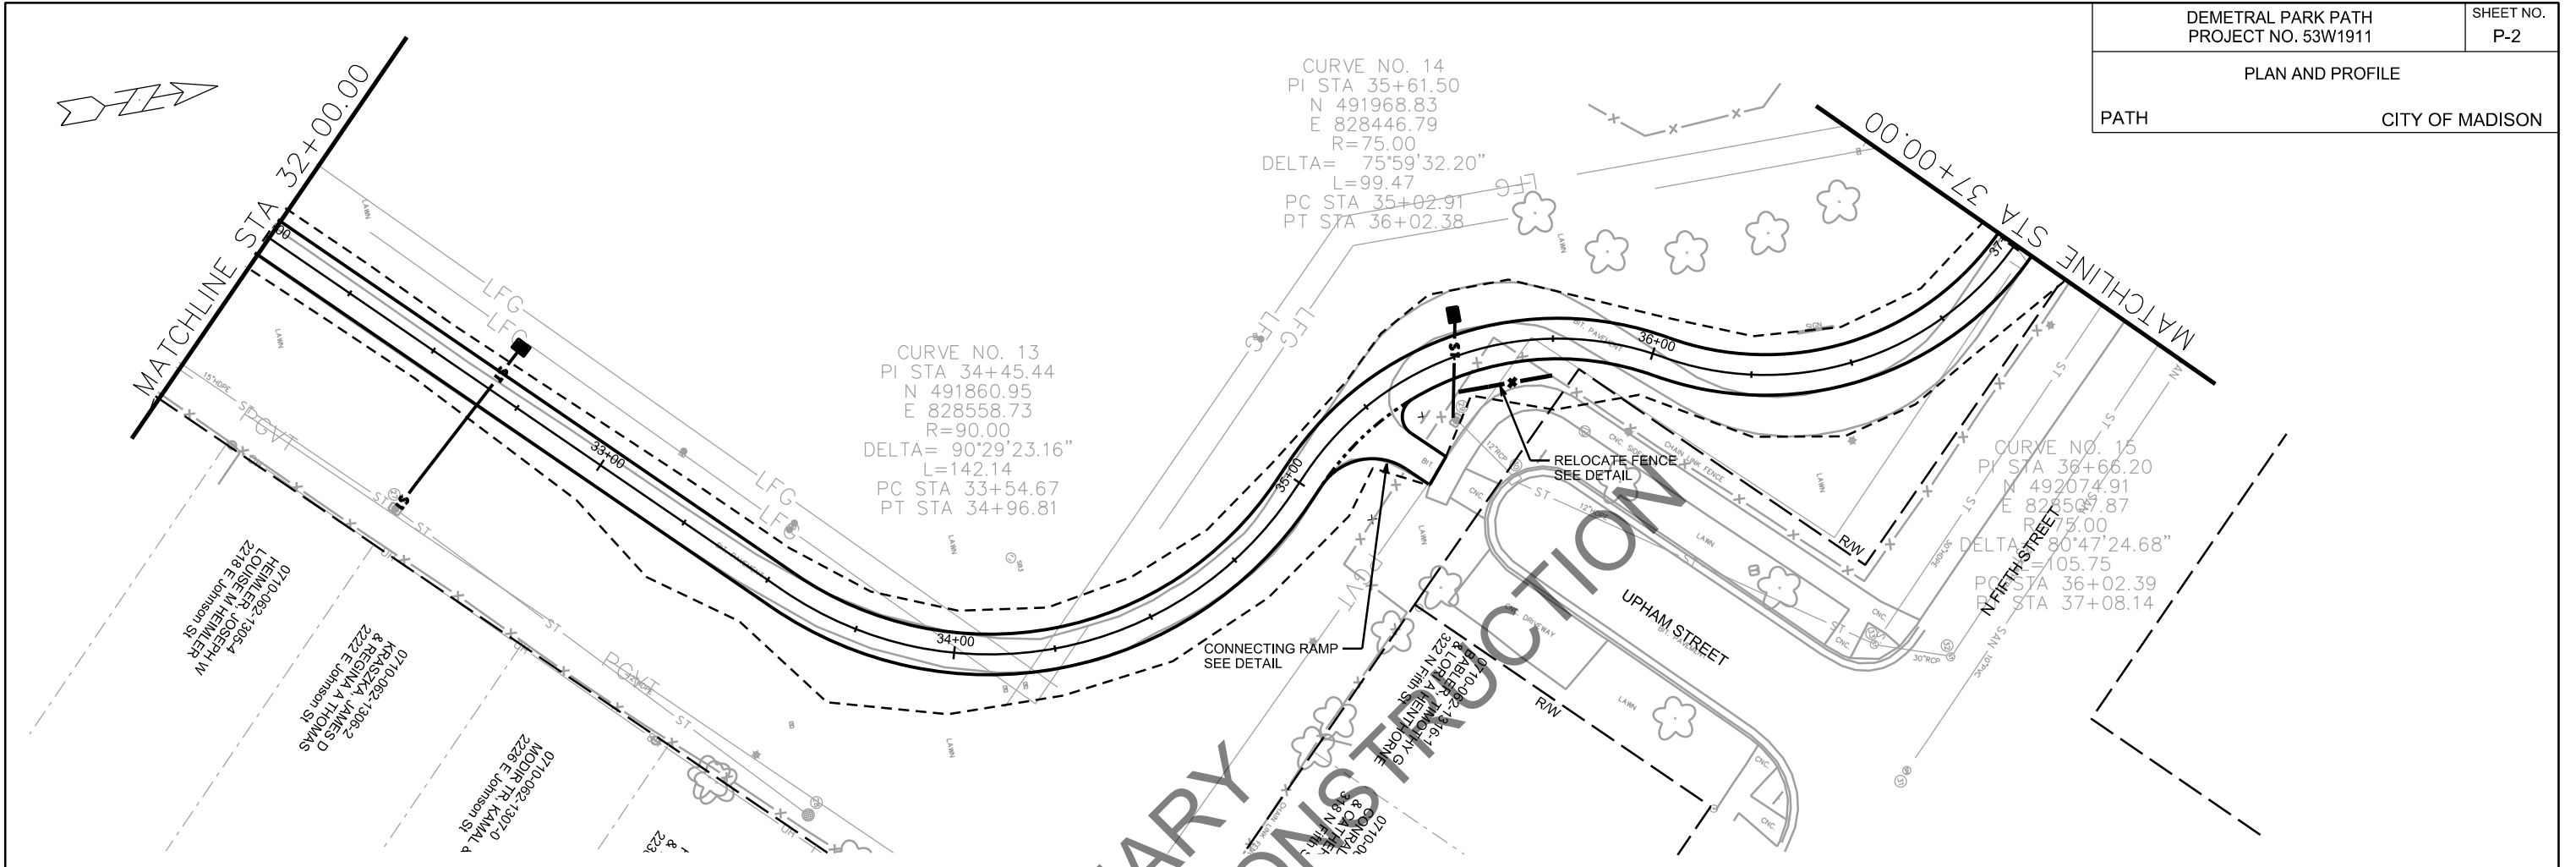



PRELIMINARY
NOT FOR CONSTRUCTION

PLOT SCALE: _____

PLOT NAME: _____

REV. DATE: _____

ORIGINATOR: CITY OF MADISON, STREETS DIVISION

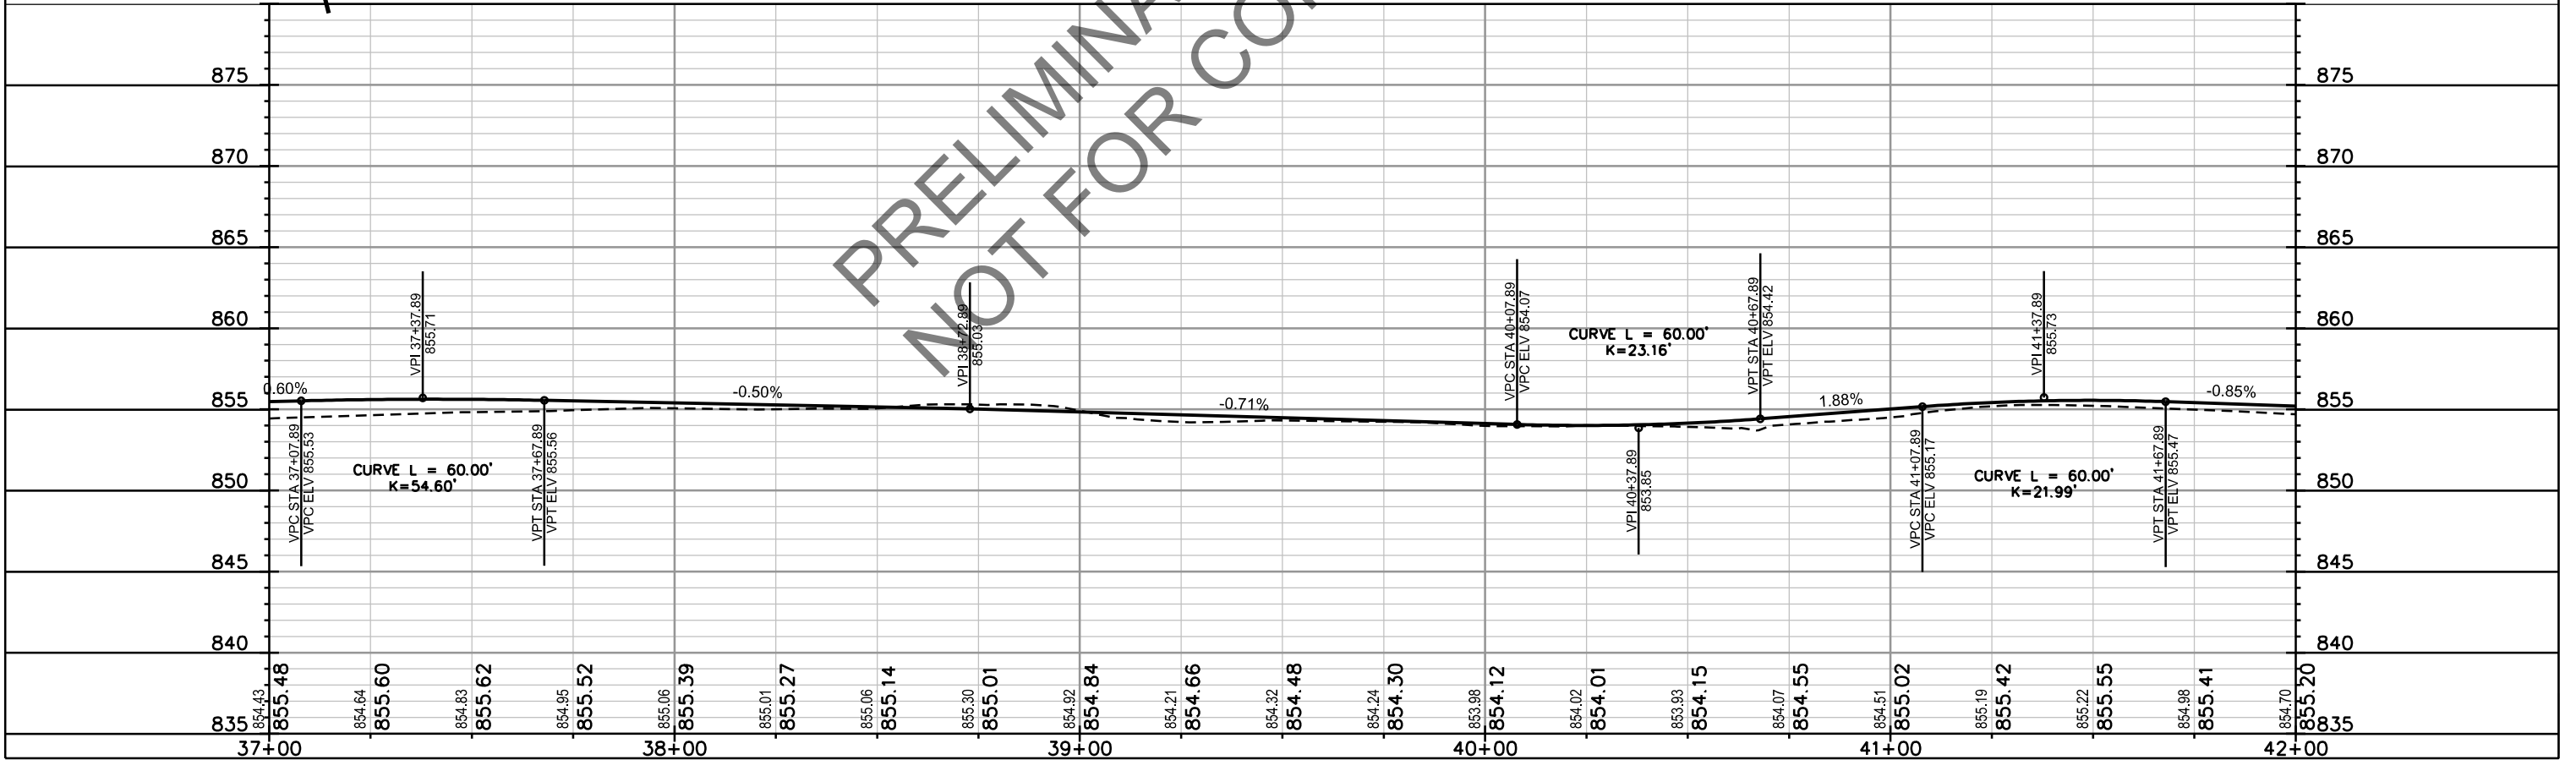
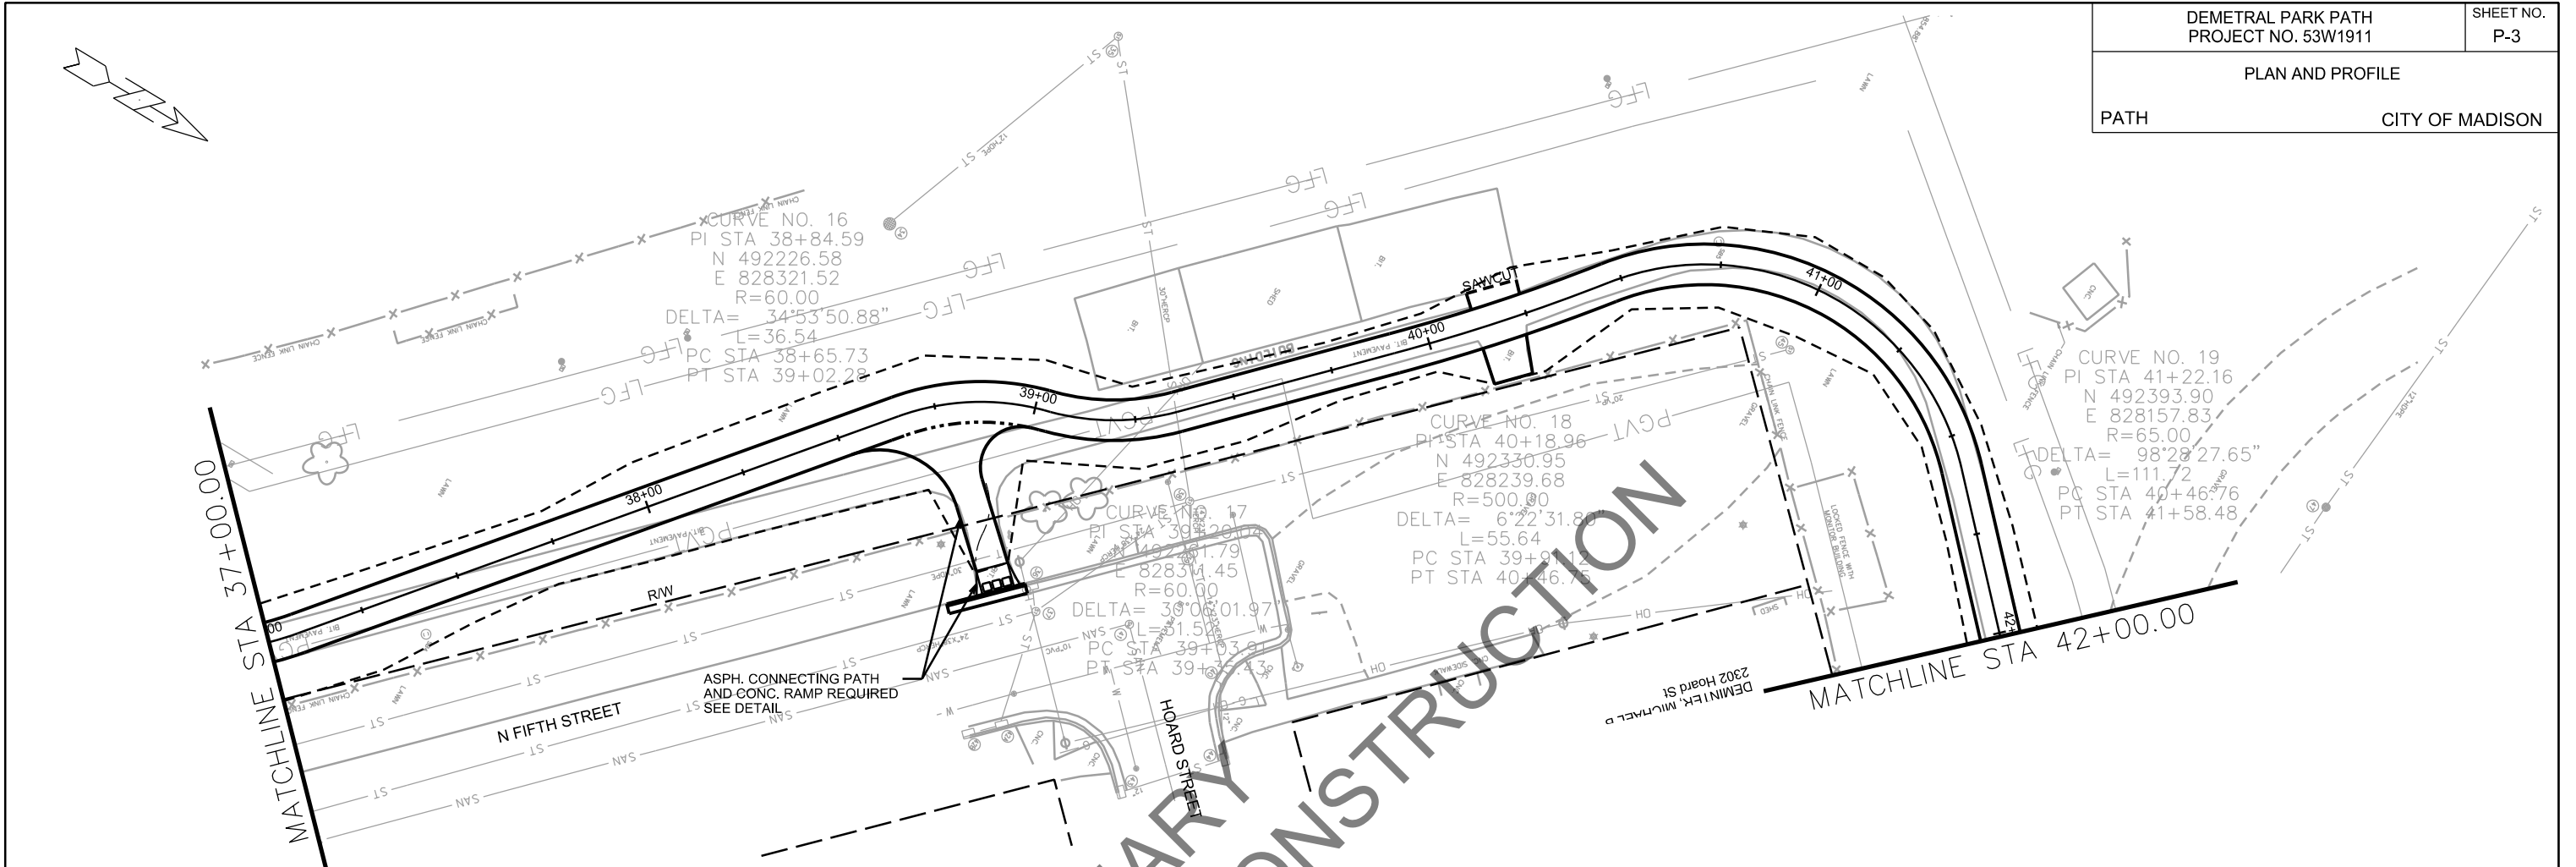


PLOT SCALE: _____

PLOT NAME: _____

REV. DATE: _____

ORIGINATOR: CITY OF MADISON, STREETS DIVISION

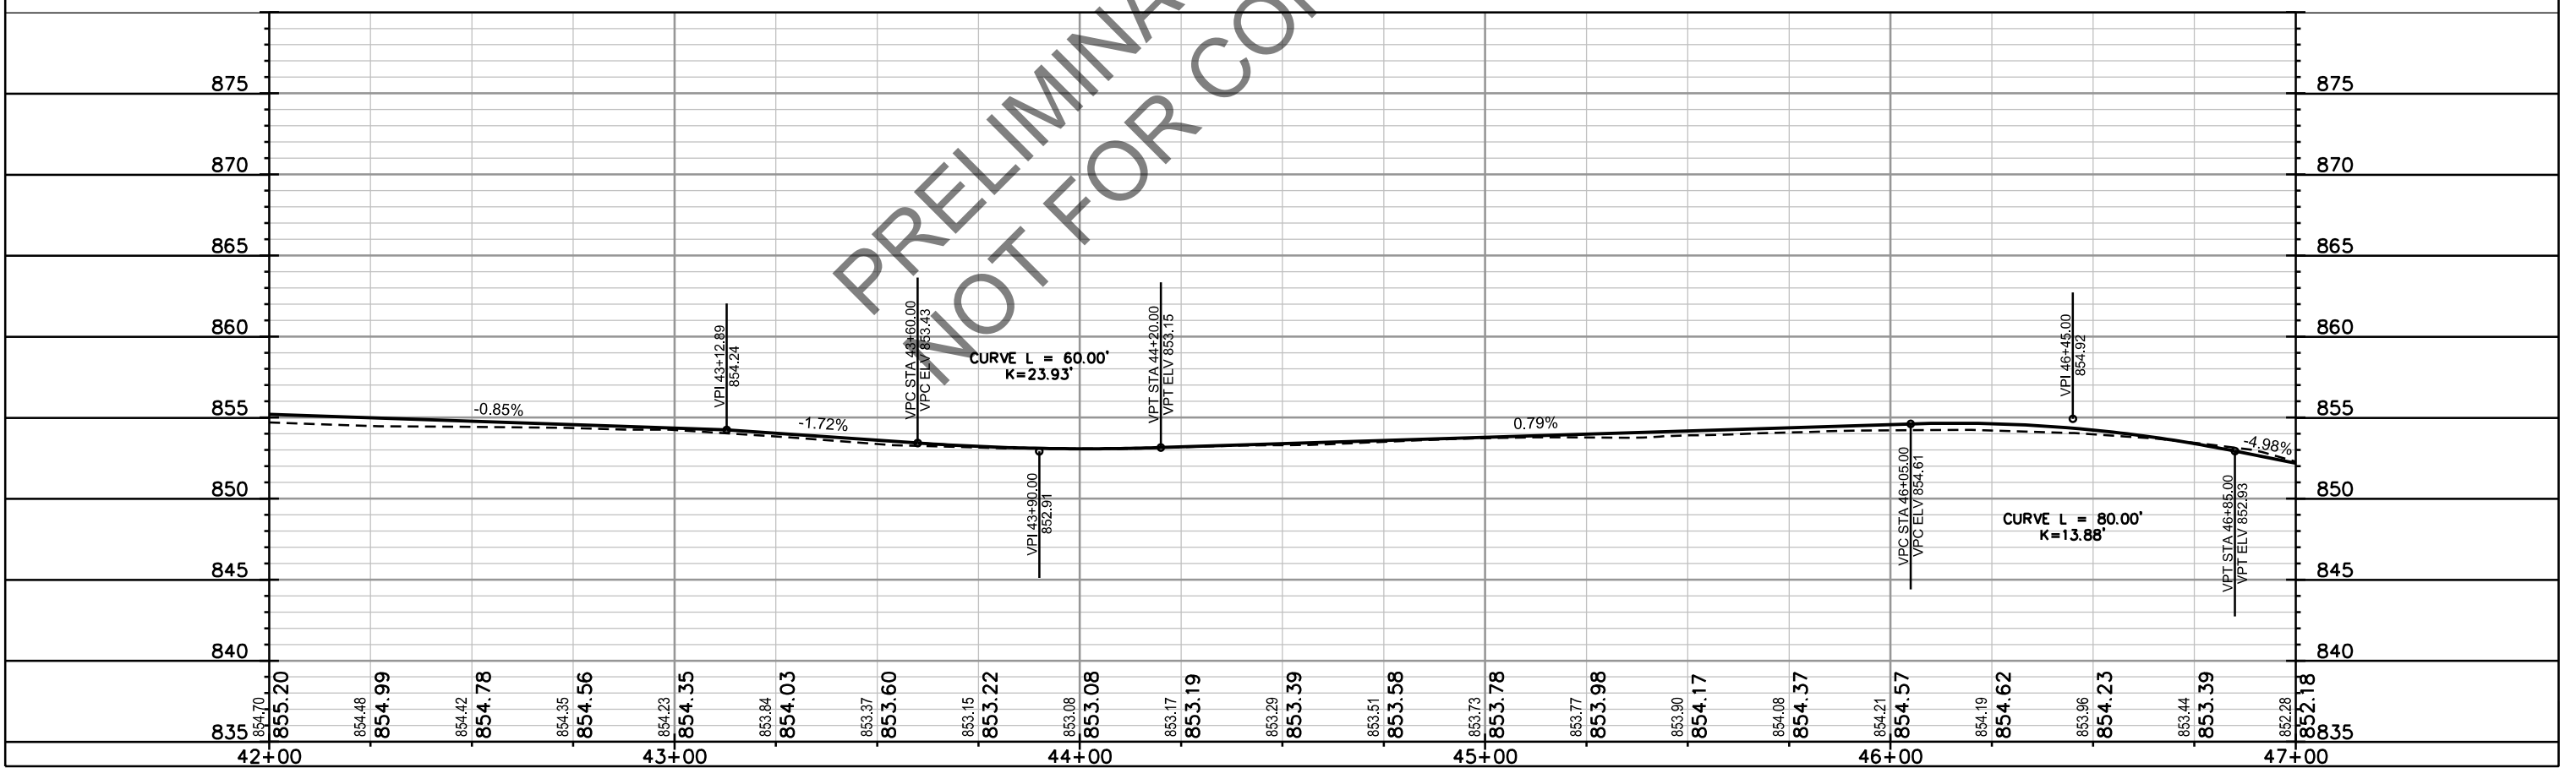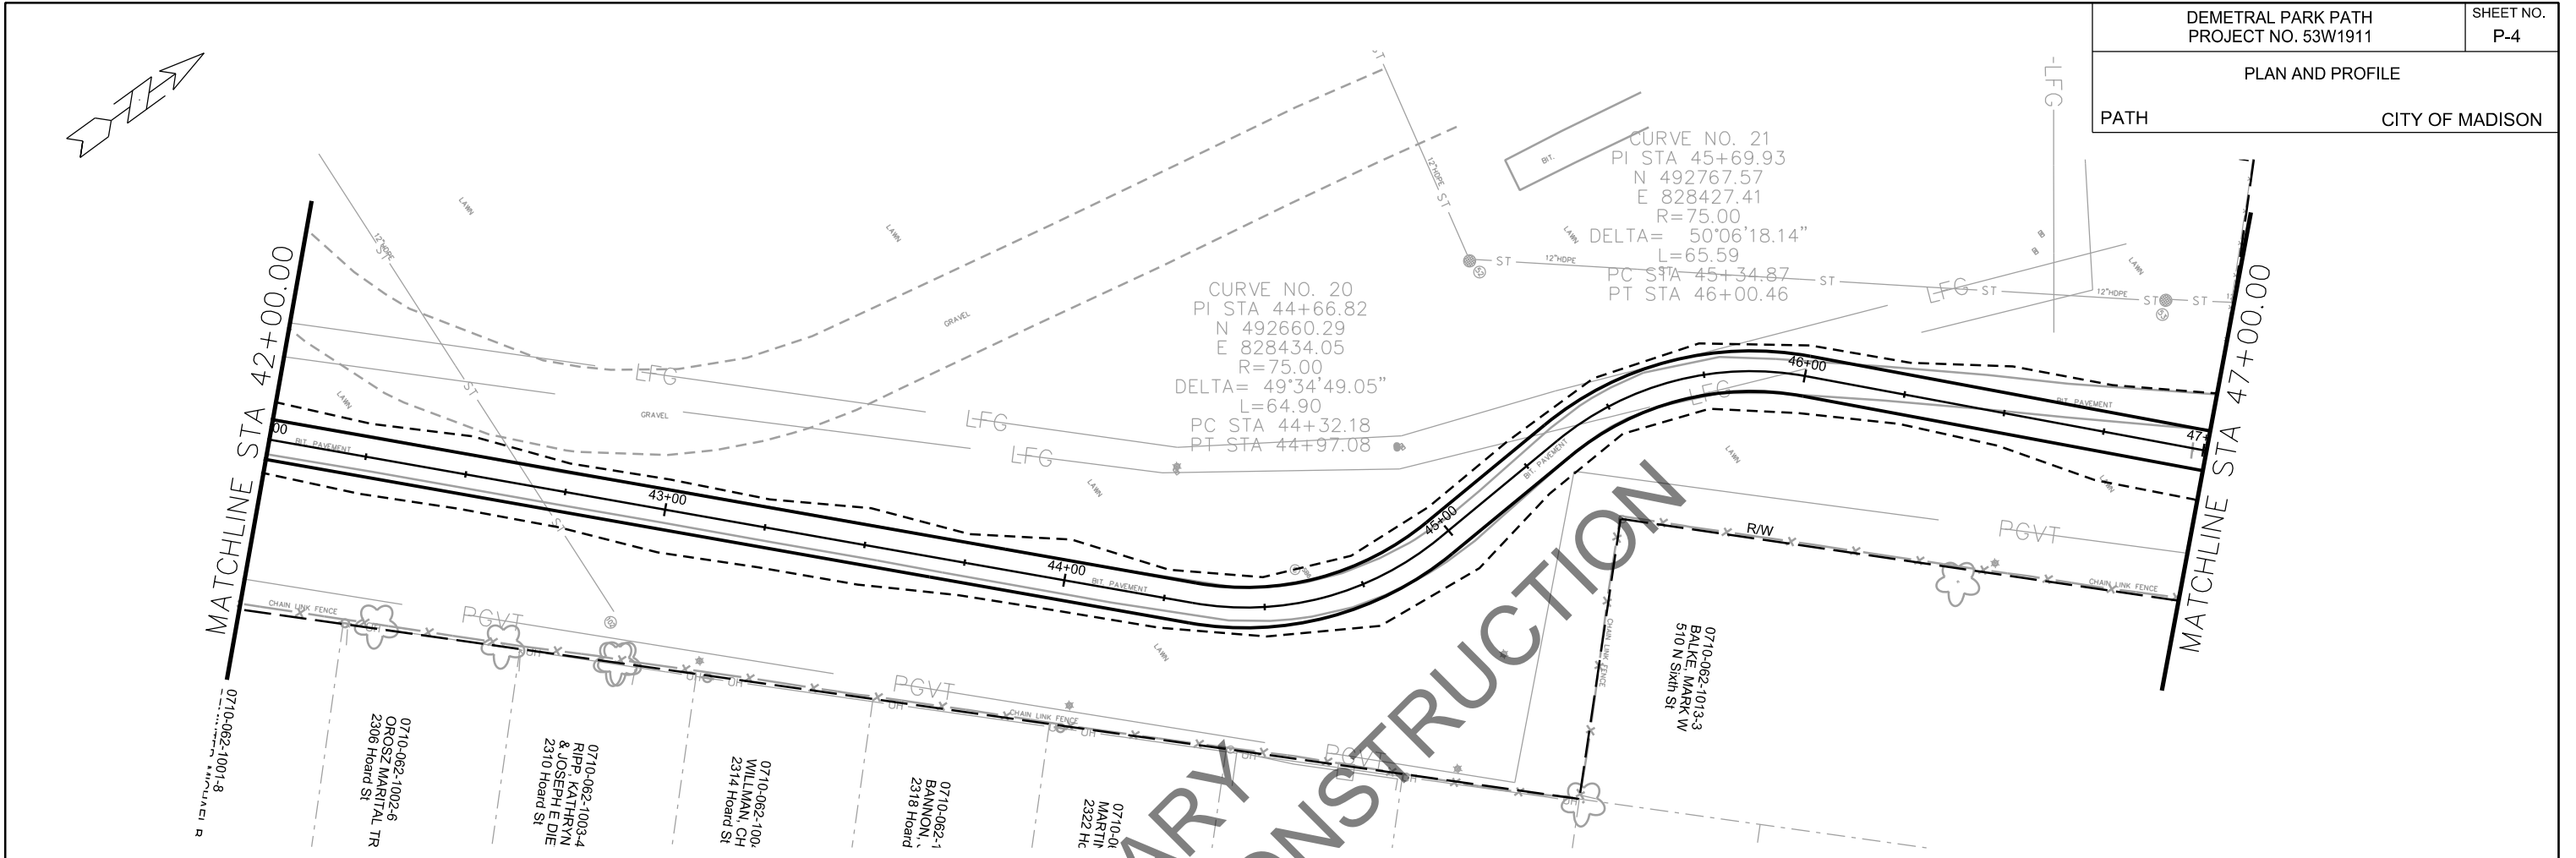


PRELIMINARY
NOT FOR CONSTRUCTION

PLOT SCALE: _____

PLOT NAME: _____

REV. DATE: _____

ORIGINATOR: CITY OF MADISON, STREETS DIVISION

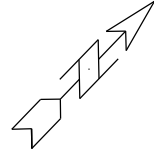

MATCHLINE STA 47+00.00


SIXTH STREET

N SIXTH STREET

CURVE NO. 22
PI STA 48+05.51
N 492942.66
E 28601.76
R=75.00
DELTA = 15°52'56.43"
L=20.79
PC STA 47+95.05
PT STA 48+15.84


CURVE NO. 23
PI STA 48+63.15
N 492959.39
E 828652.98
R=75.00
DELTA = 18°16'34.14"
L=23.92
PC STA 48+51.09
PT STA 48+75.01

0710-062-0901-1
BUNNING, MATTHEW A
513 N Sixth St

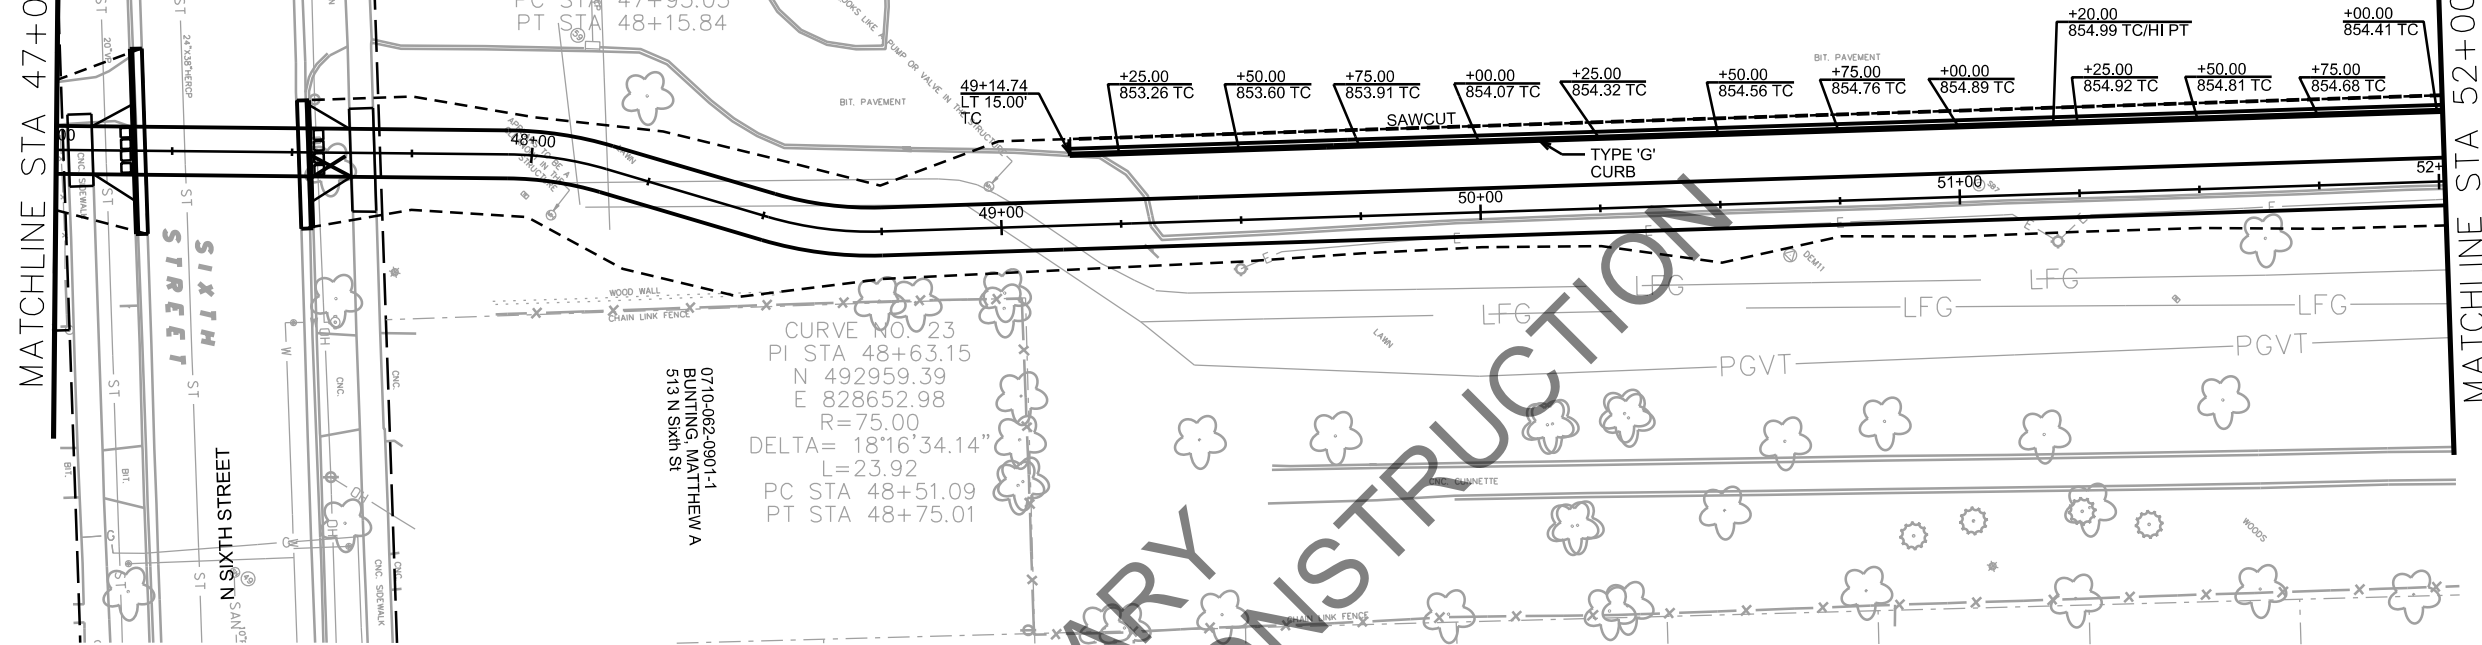

MATCHLINE STA 52+00.00

PRELIMINARY
NOT FOR CONSTRUCTION


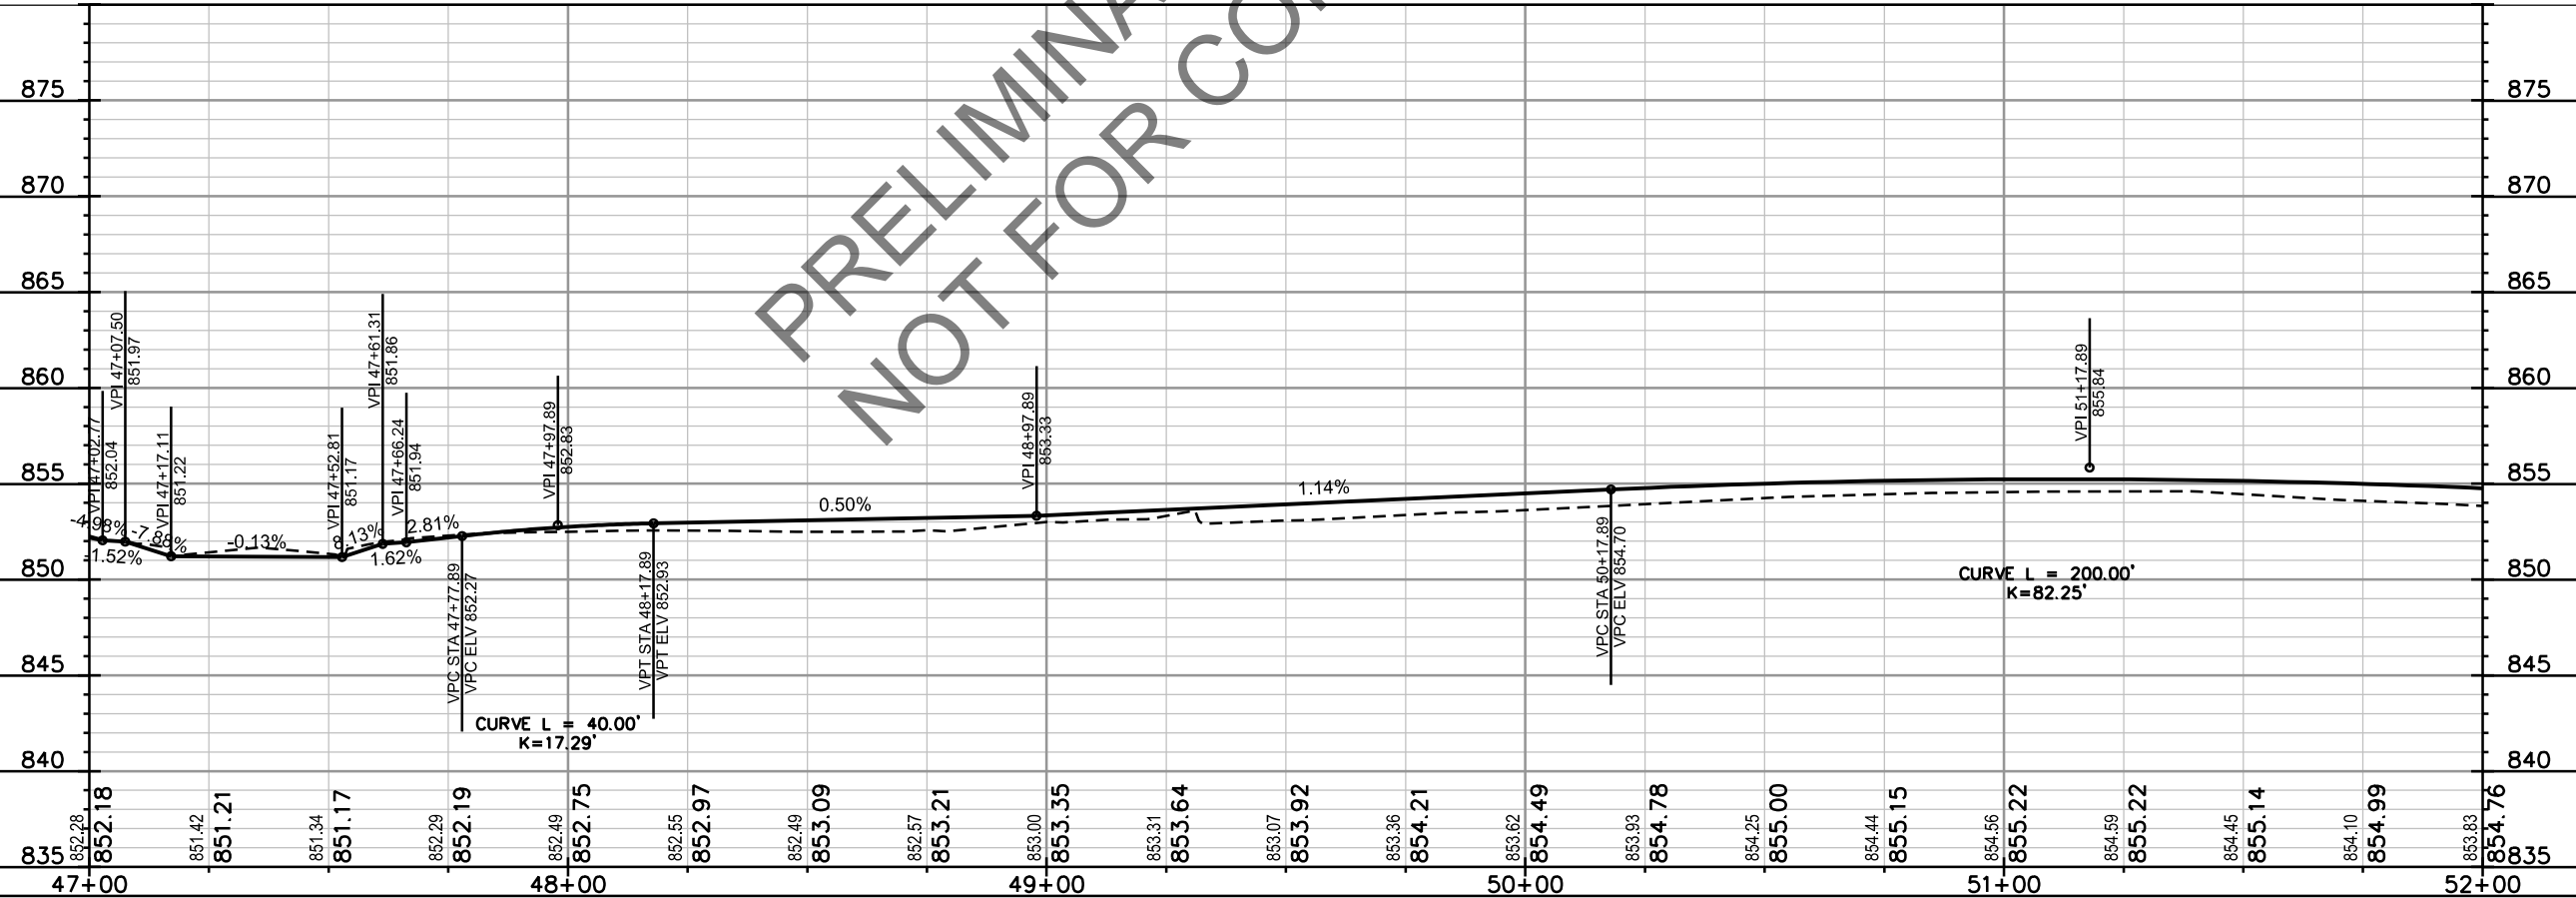


PLOT SCALE: _____

PLOT NAME: _____

REV. DATE: _____

ORIGINATOR: CITY OF MADISON, STREETS DIVISION

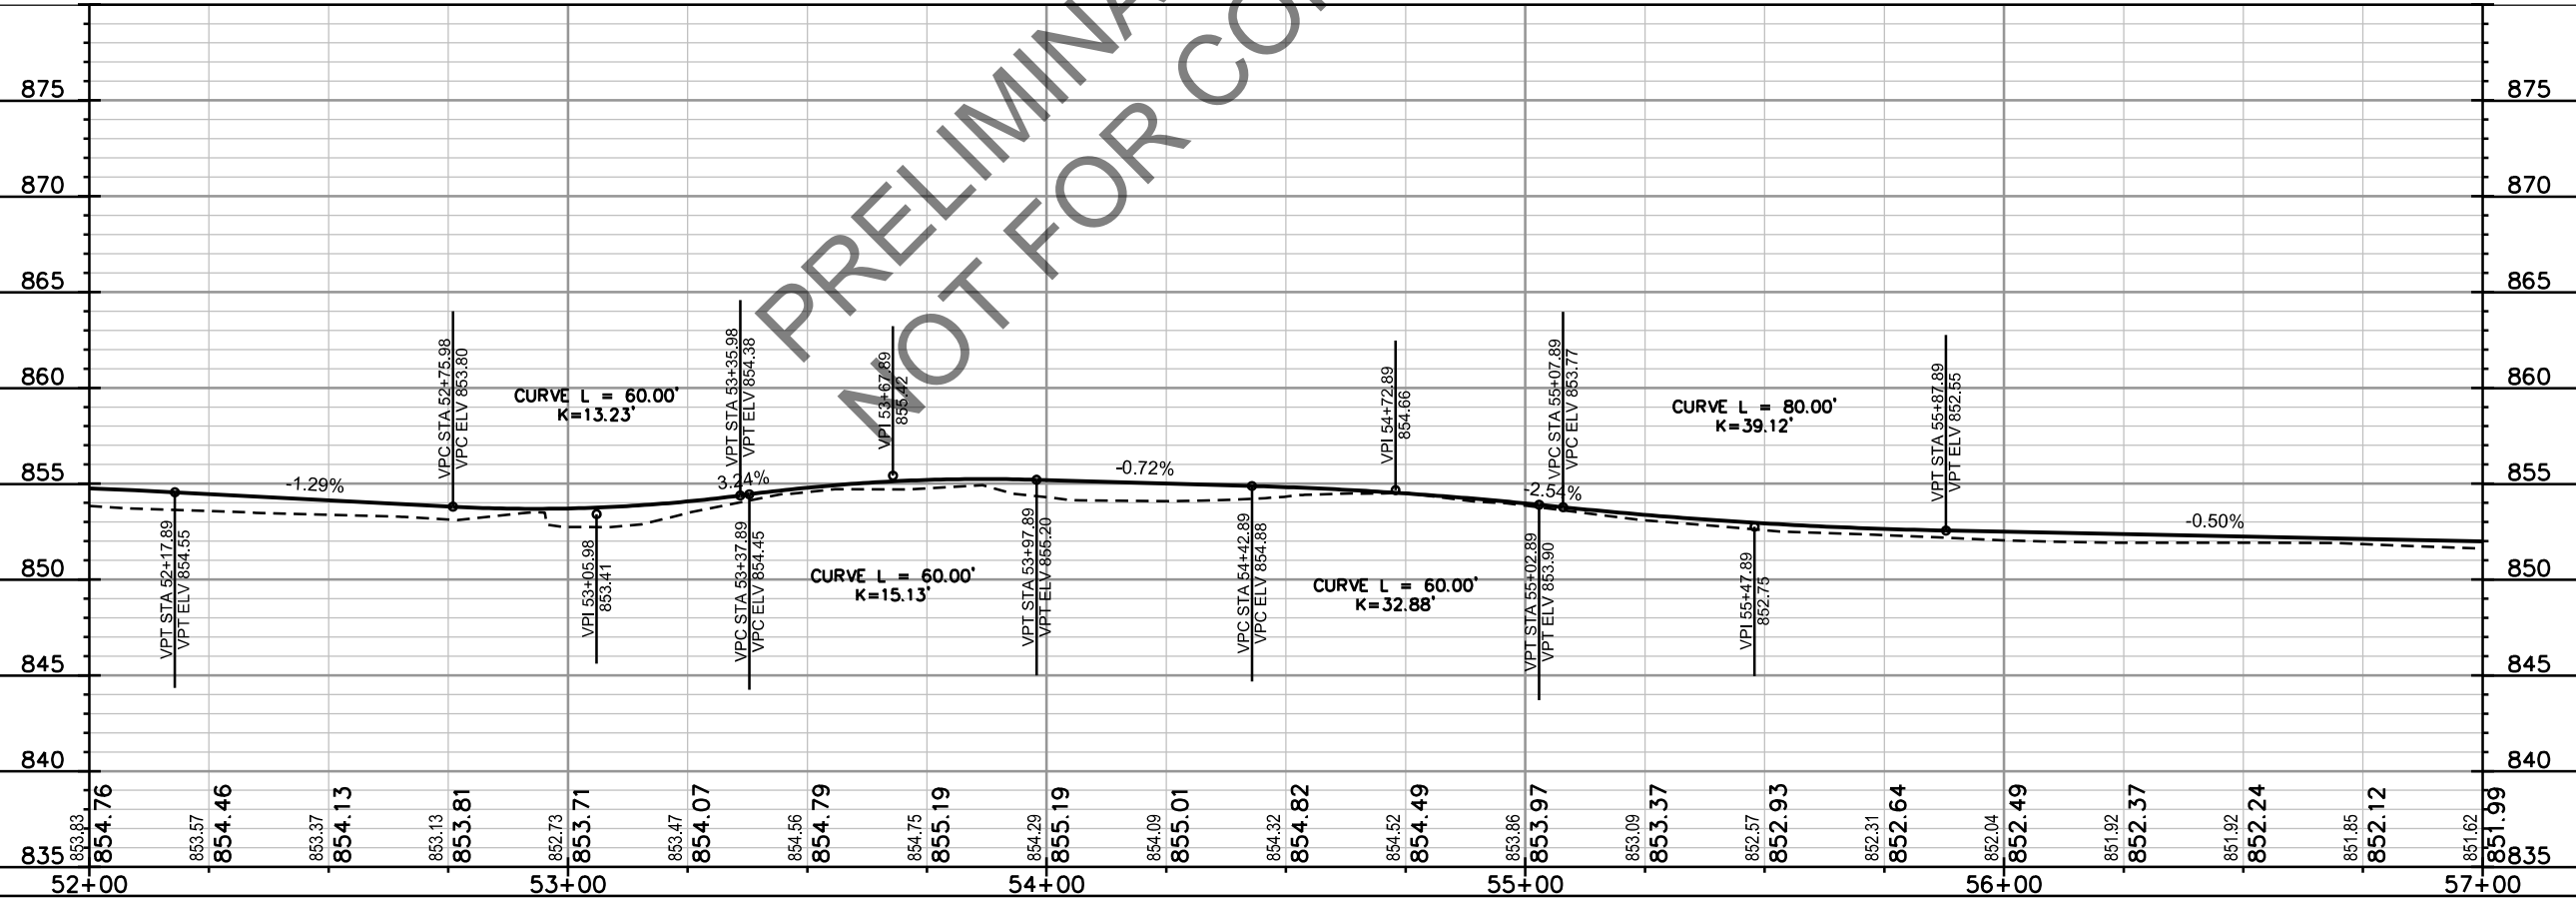
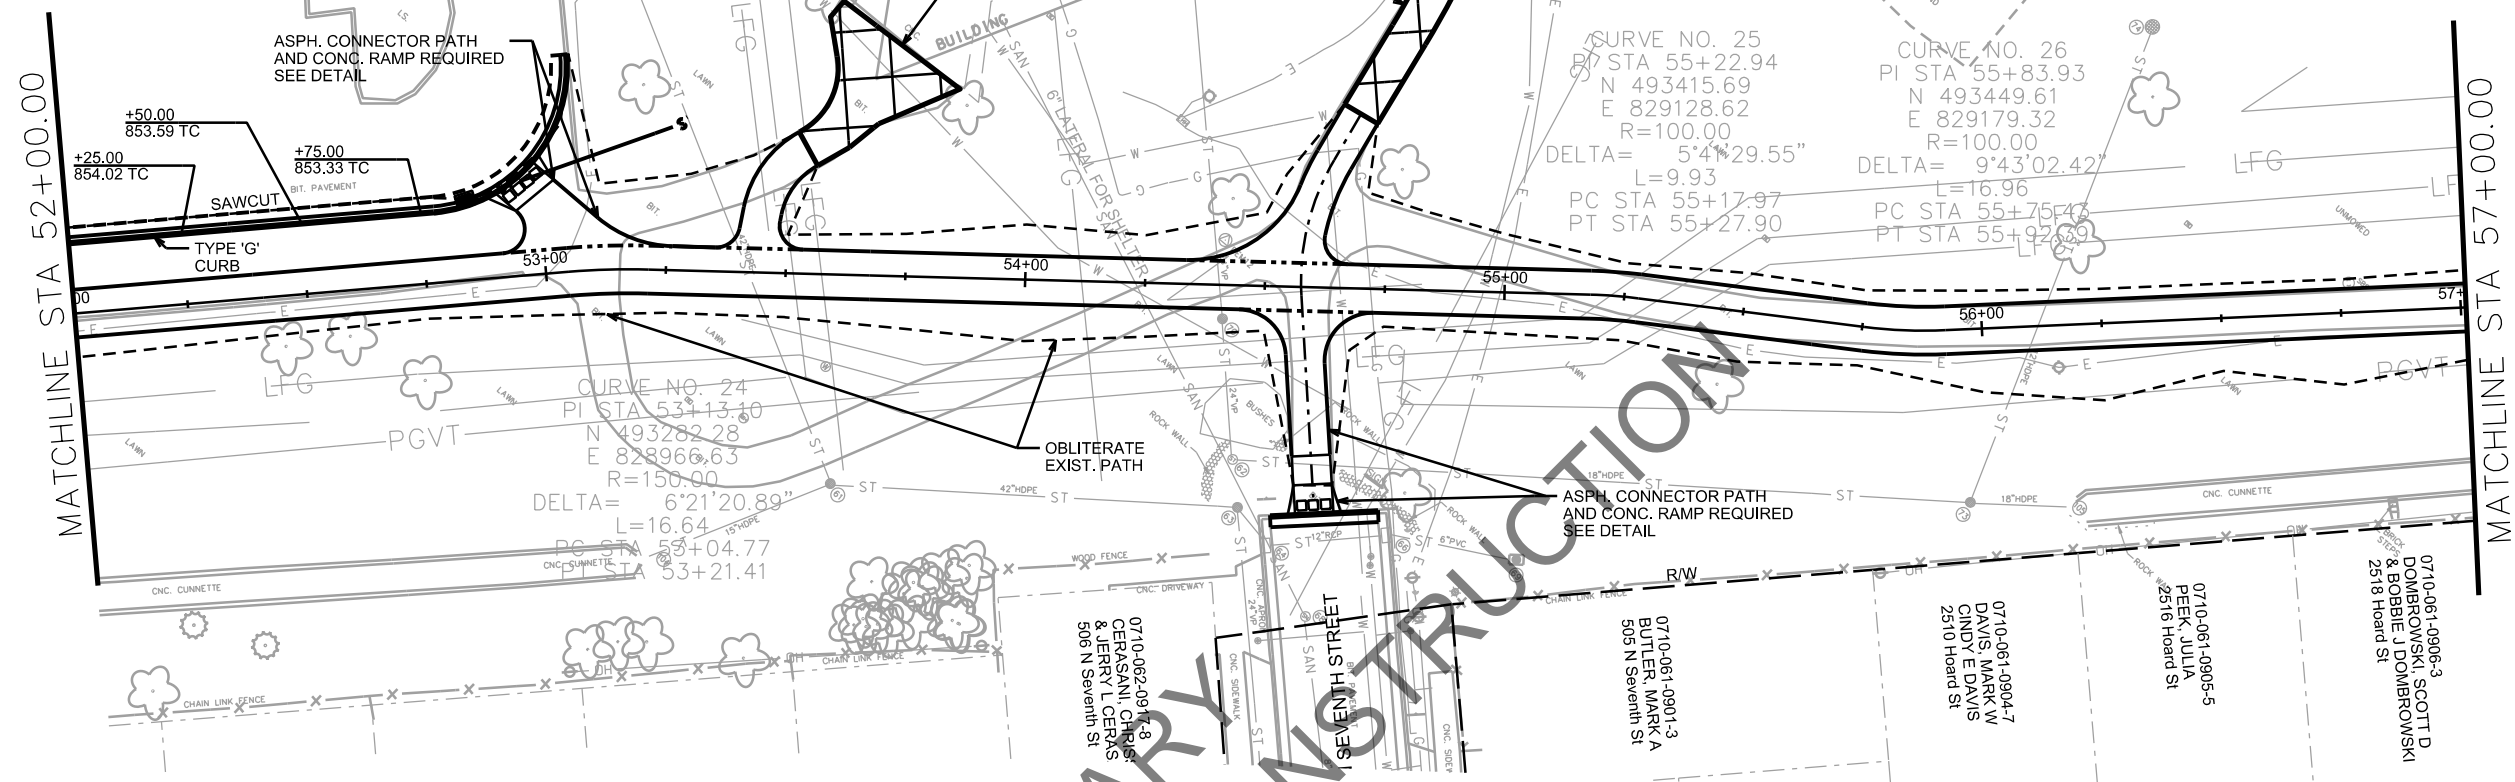


PLOT SCALE: _____


PLOT NAME: _____

REV. DATE: _____



ORIGINATOR: CITY OF MADISON, STREETS DIVISION

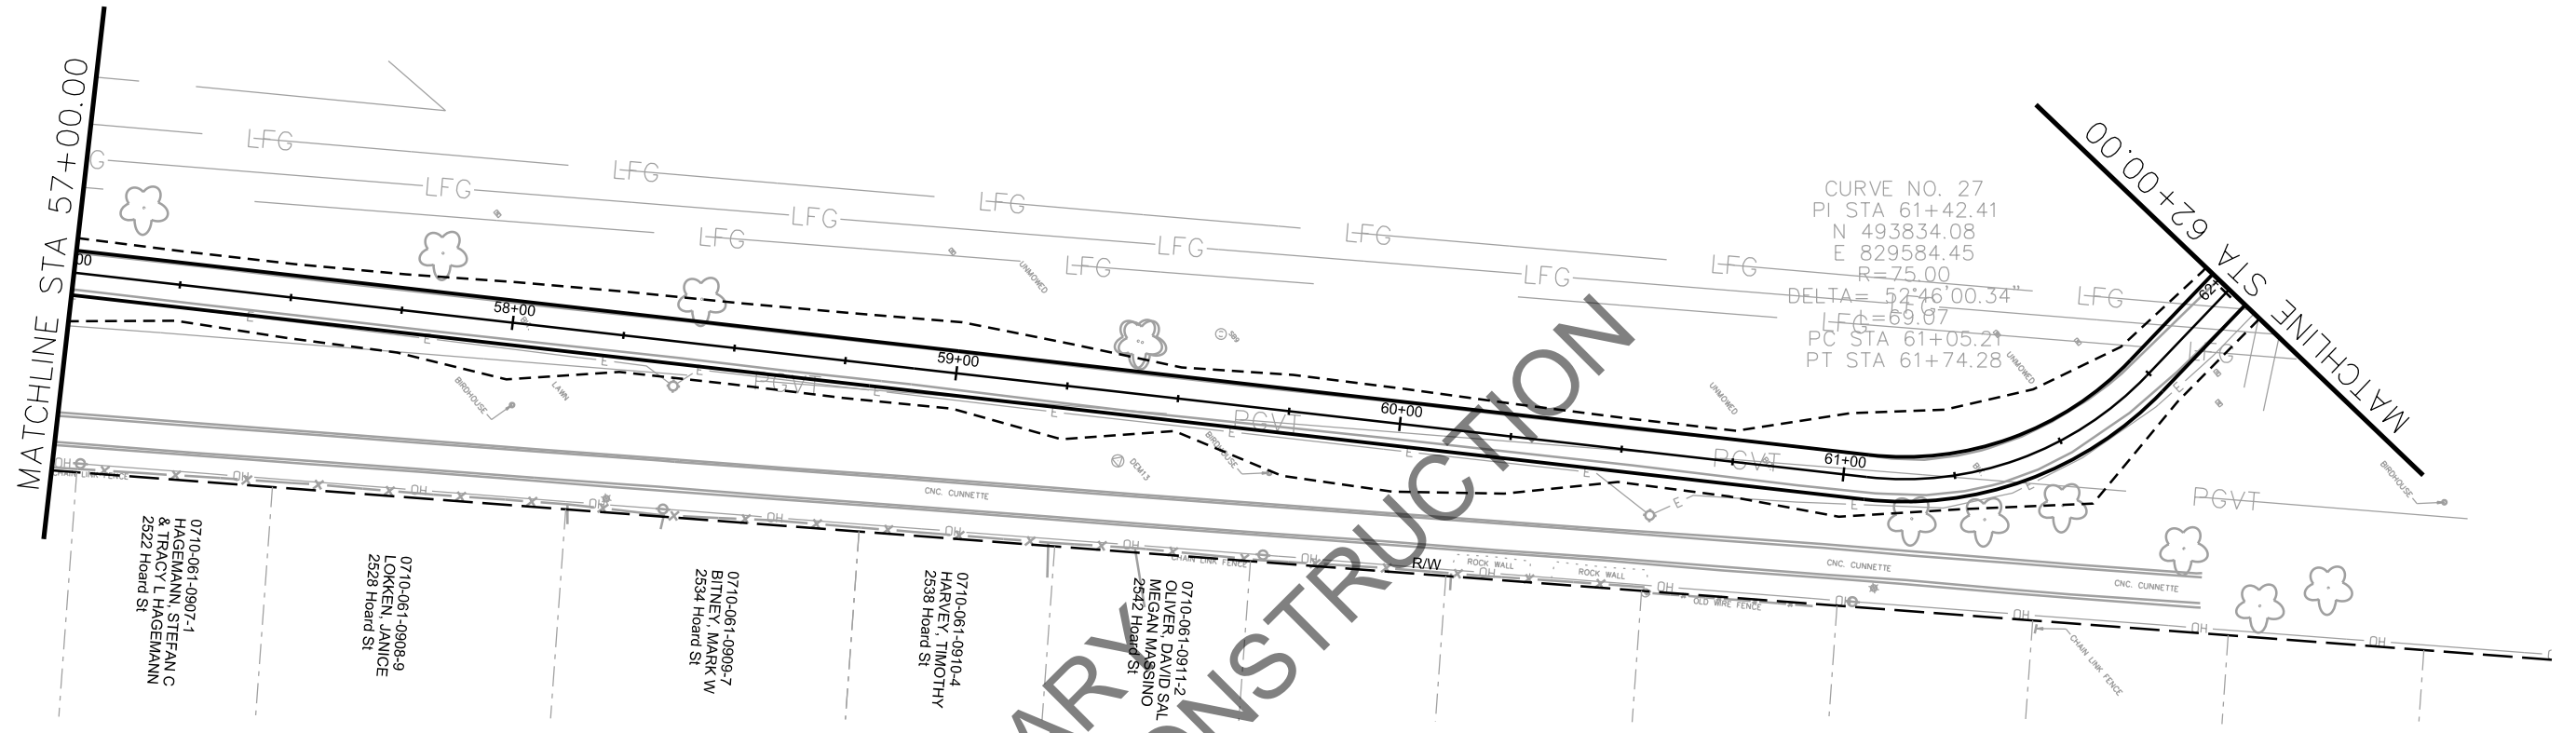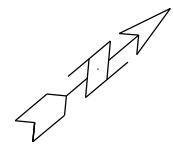

PRELIMINARY
NOT FOR CONSTRUCTION

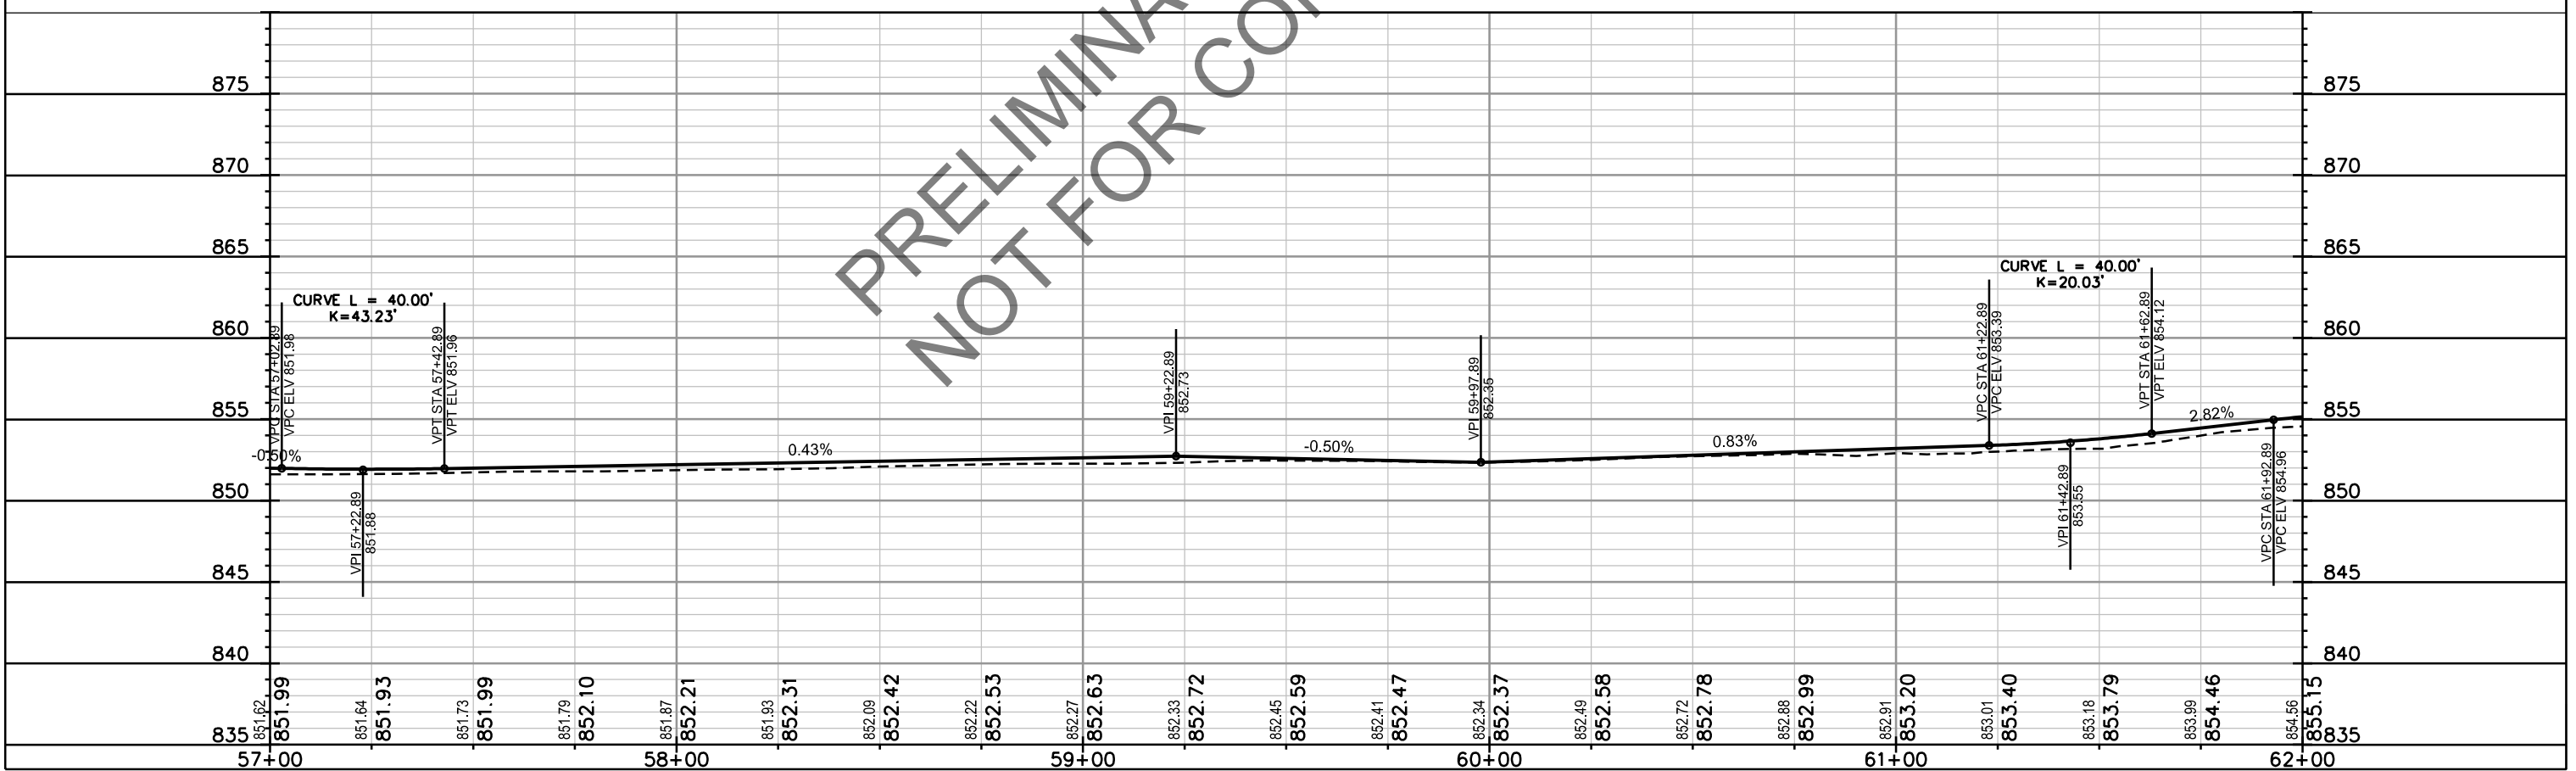

PLOT SCALE: _____
PLOT NAME: _____
REV. DATE: _____
ORIGINATOR: CITY OF MADISON, STREETS DIVISION

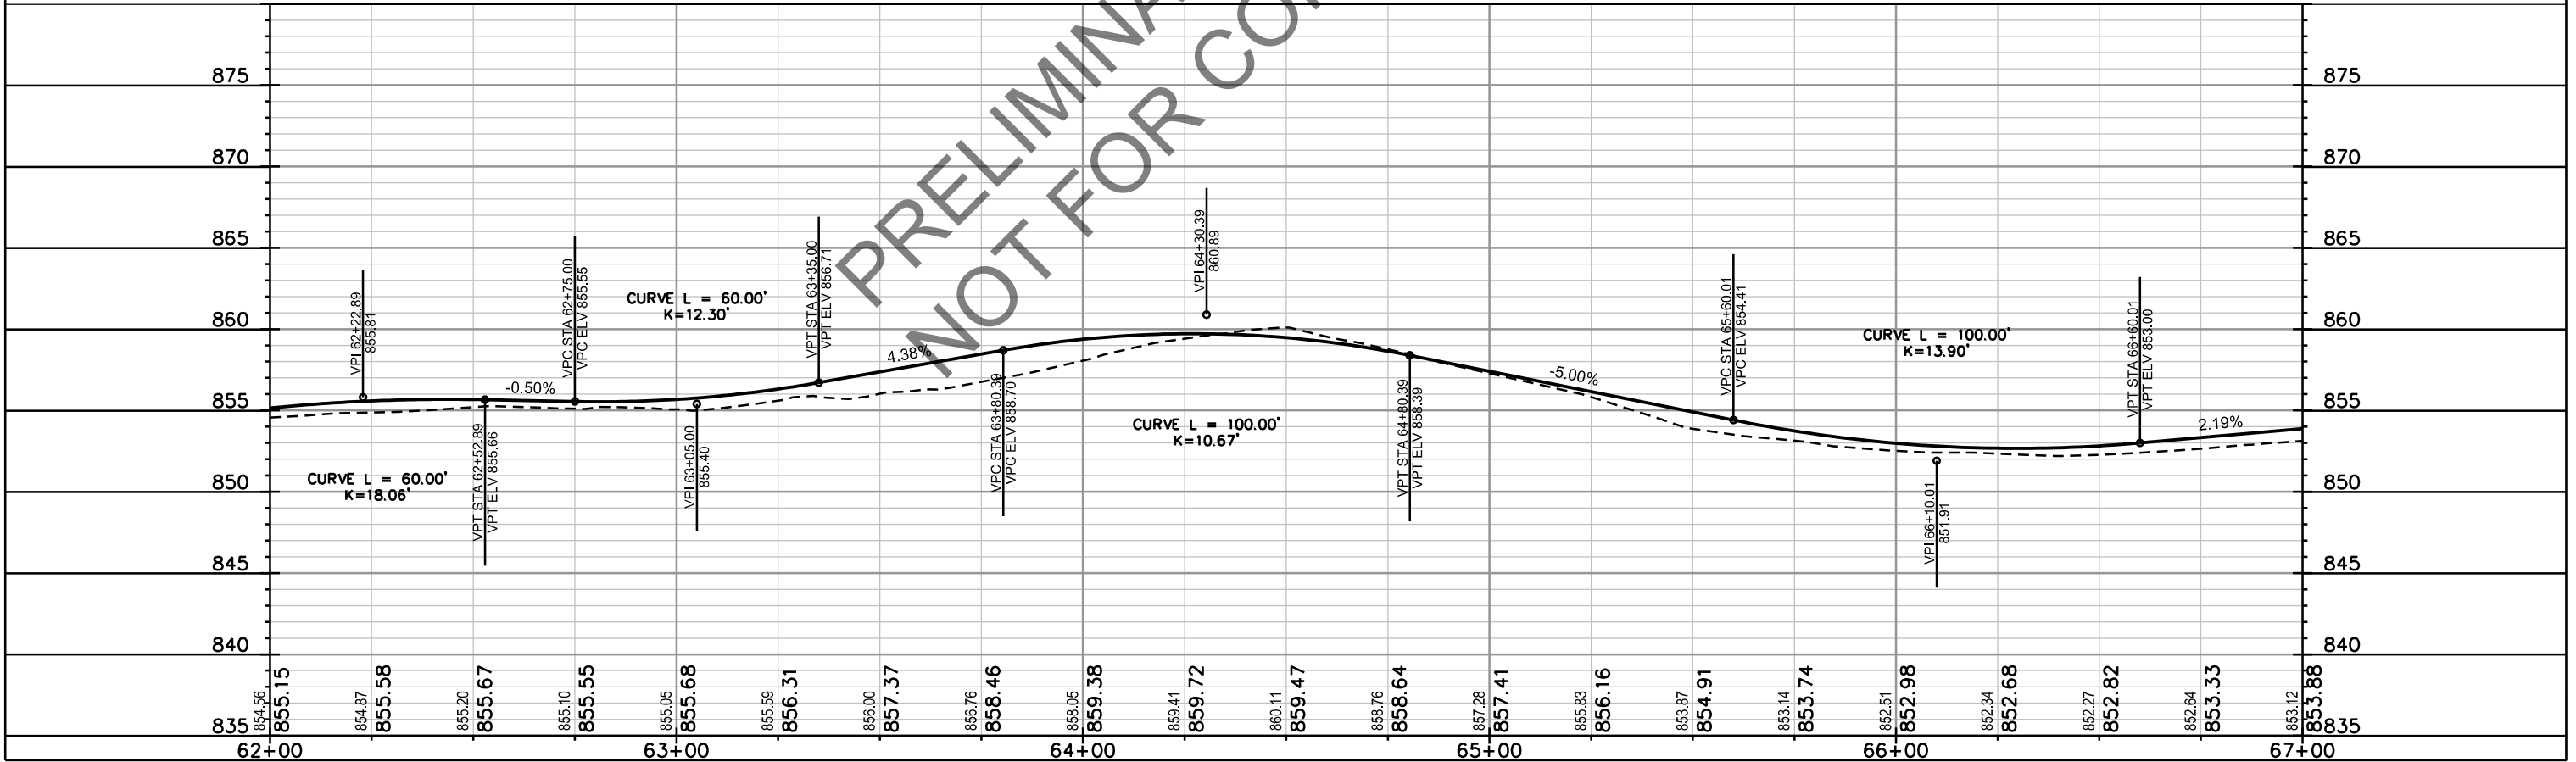
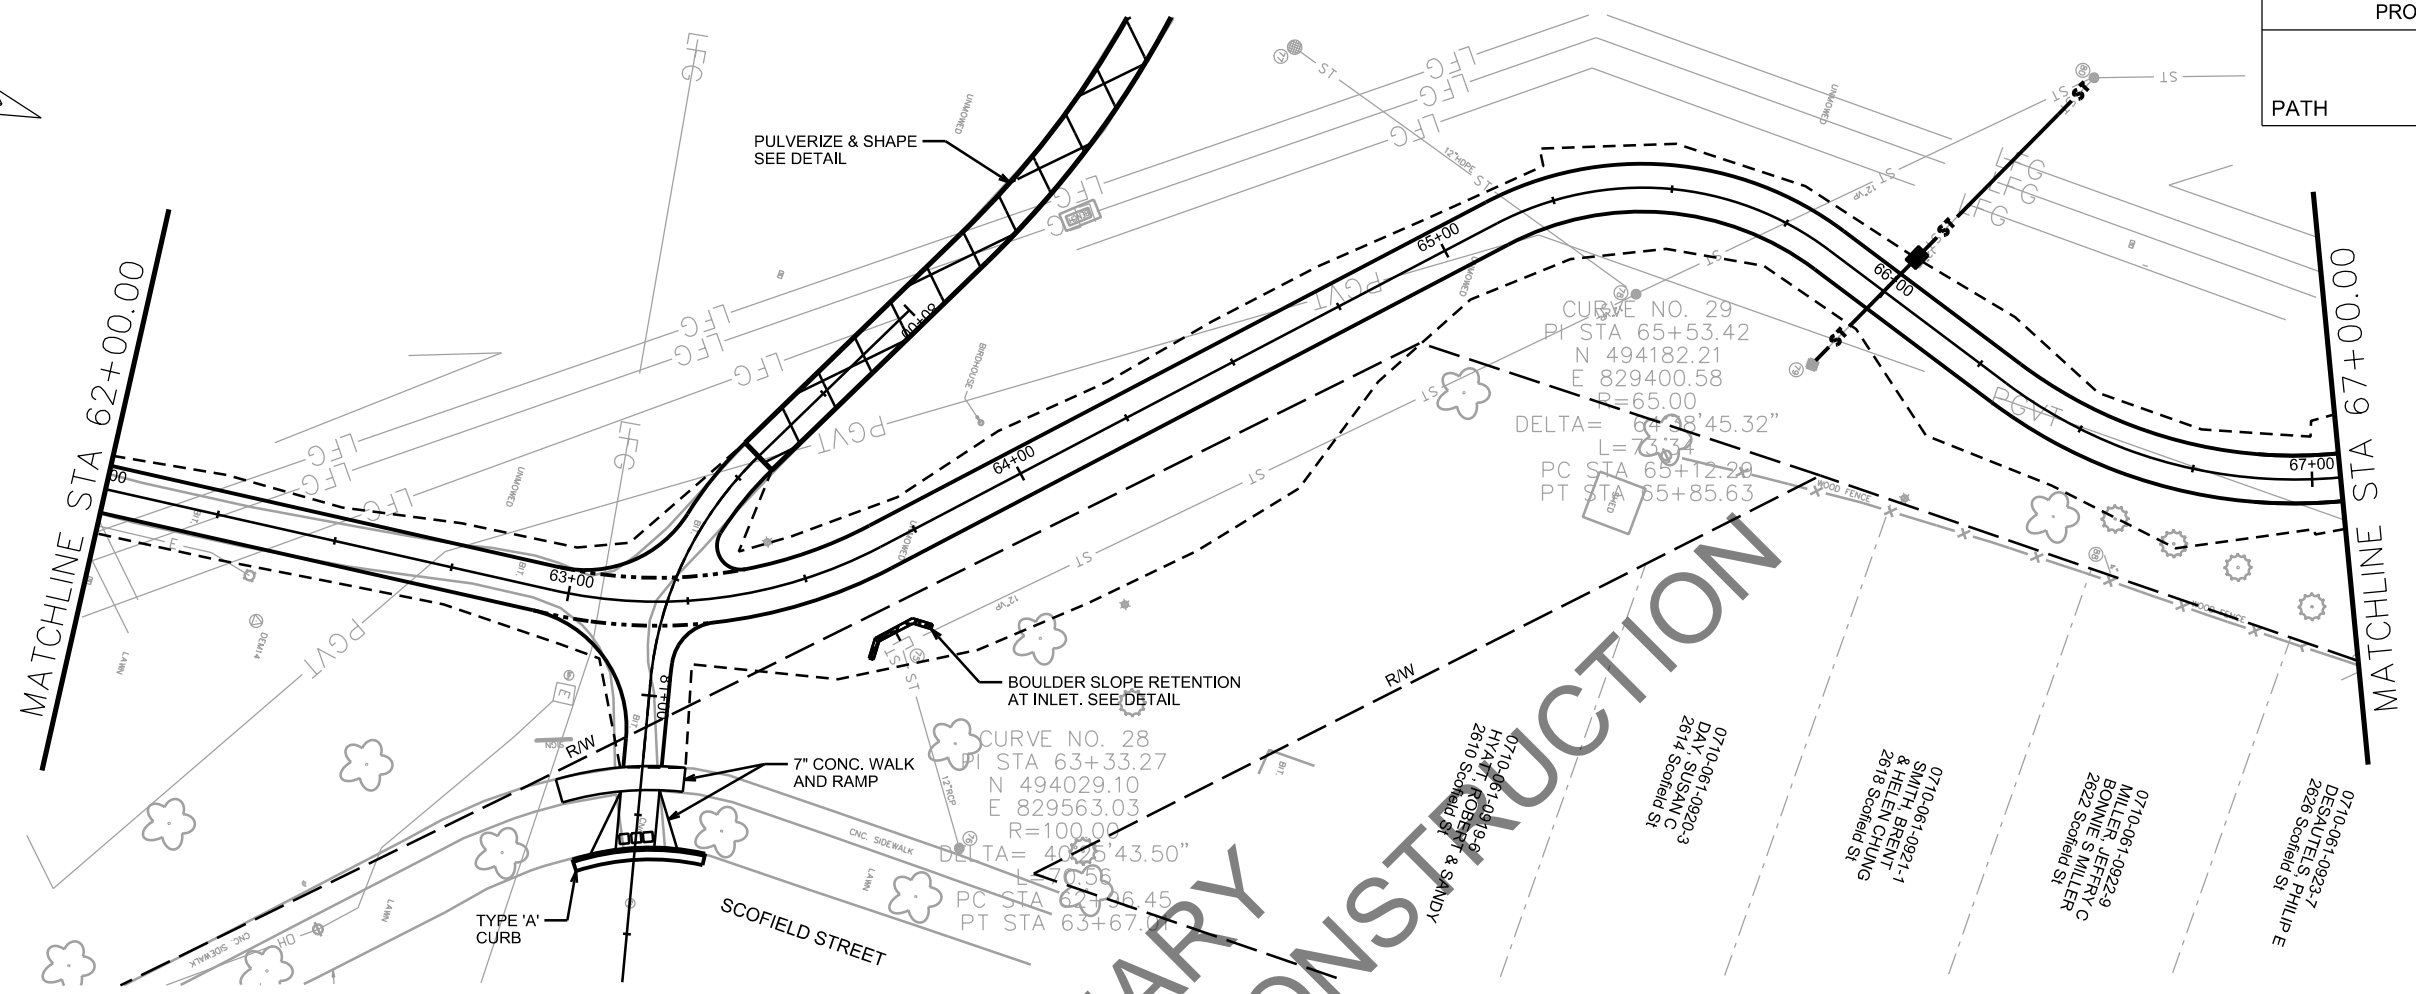


PRELIMINARY
NOT FOR CONSTRUCTION

PLOT SCALE: _____

REV. DATE: _____

ORIGINATOR: CITY OF MADISON, STREETS DIVISION

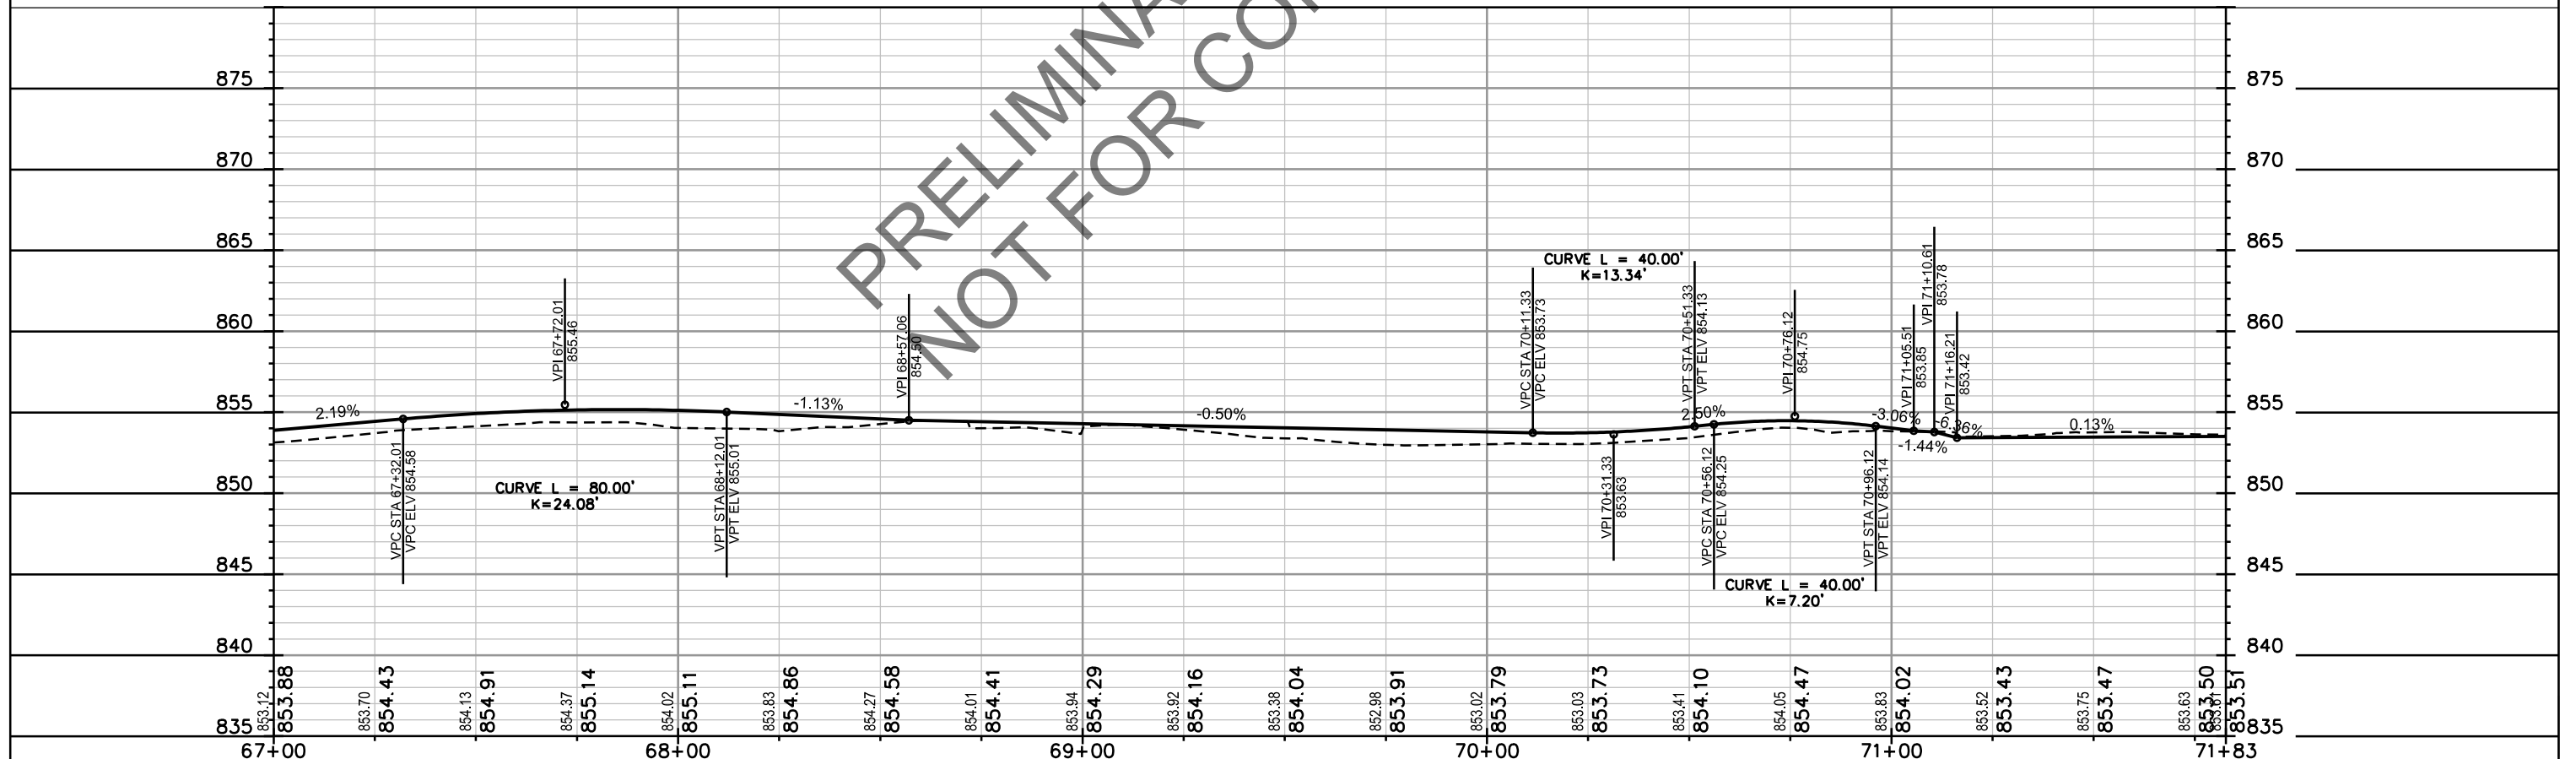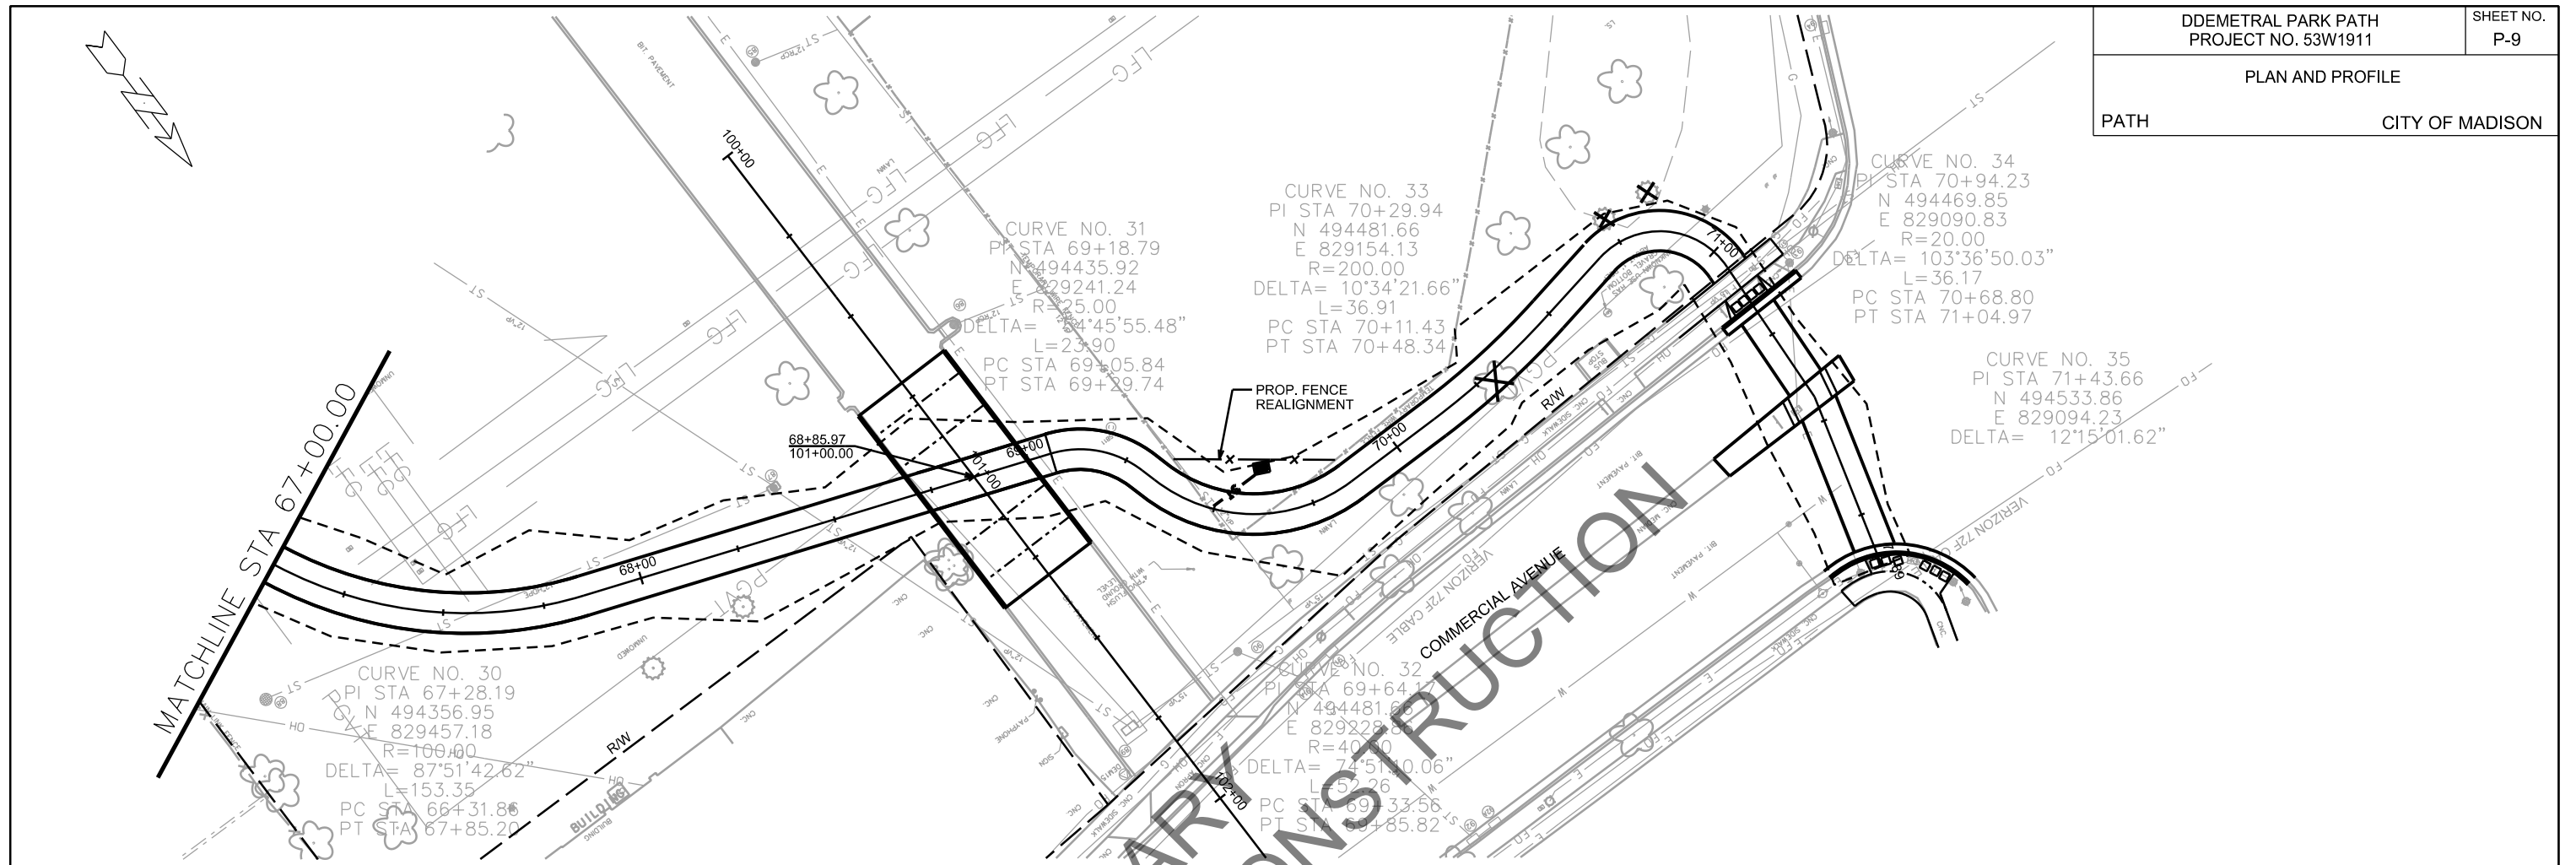

PLOT SCALE: _____

PLOT NAME: _____

REV. DATE: _____

ORIGINATOR: CITY OF MADISON, STREETS DIVISION