


Sprecher Neighborhood Development Plan

As Adopted January 1998, Amended May 1999, May 2001, November 2001 & March 2005
and implemented through subdivision and zoning approvals

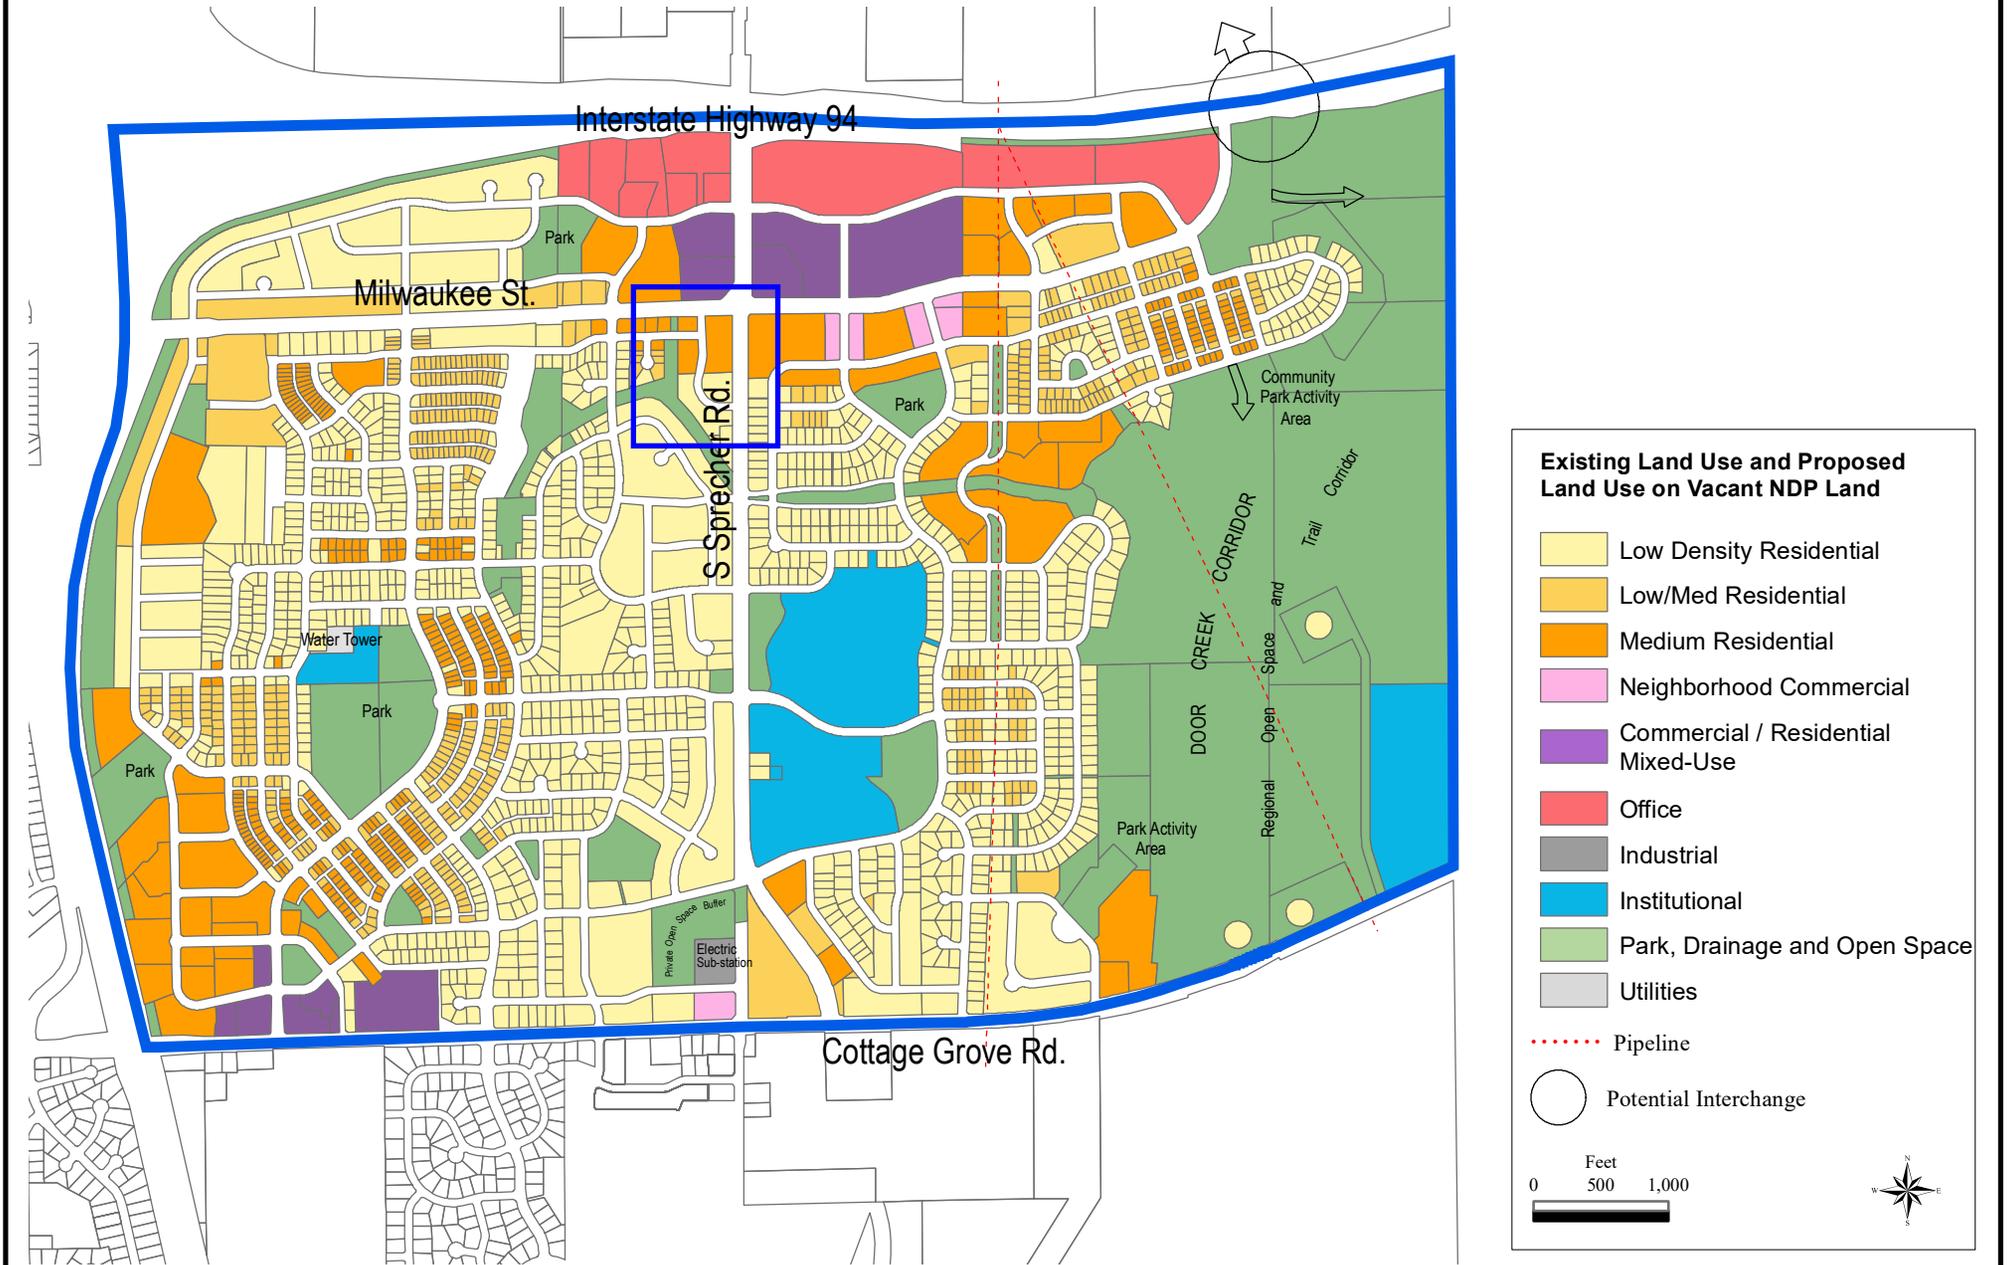

Milwaukee Street

102

New Street

S. Sprecher Road

Driscoll Drive

Katherine Court

6418

6426

2

6

8

10

14

32'

32'

28'

32'

R35'

MARK	REVISION	DATE	BY
14426	Designed By: SDM	Date: 1/18/2023 3:12 PM	Scale: 1:50

14426
 MADISON, WI
 CONTRACT NO:

TRANSPORTATION COMMISSION EXHIBIT
 102 S. SPRECHER ROAD
 M:\DESIGN\Projects\14426\CAD\Traffic\14426TE-Geometrics.dwg



14426
 EX-2