



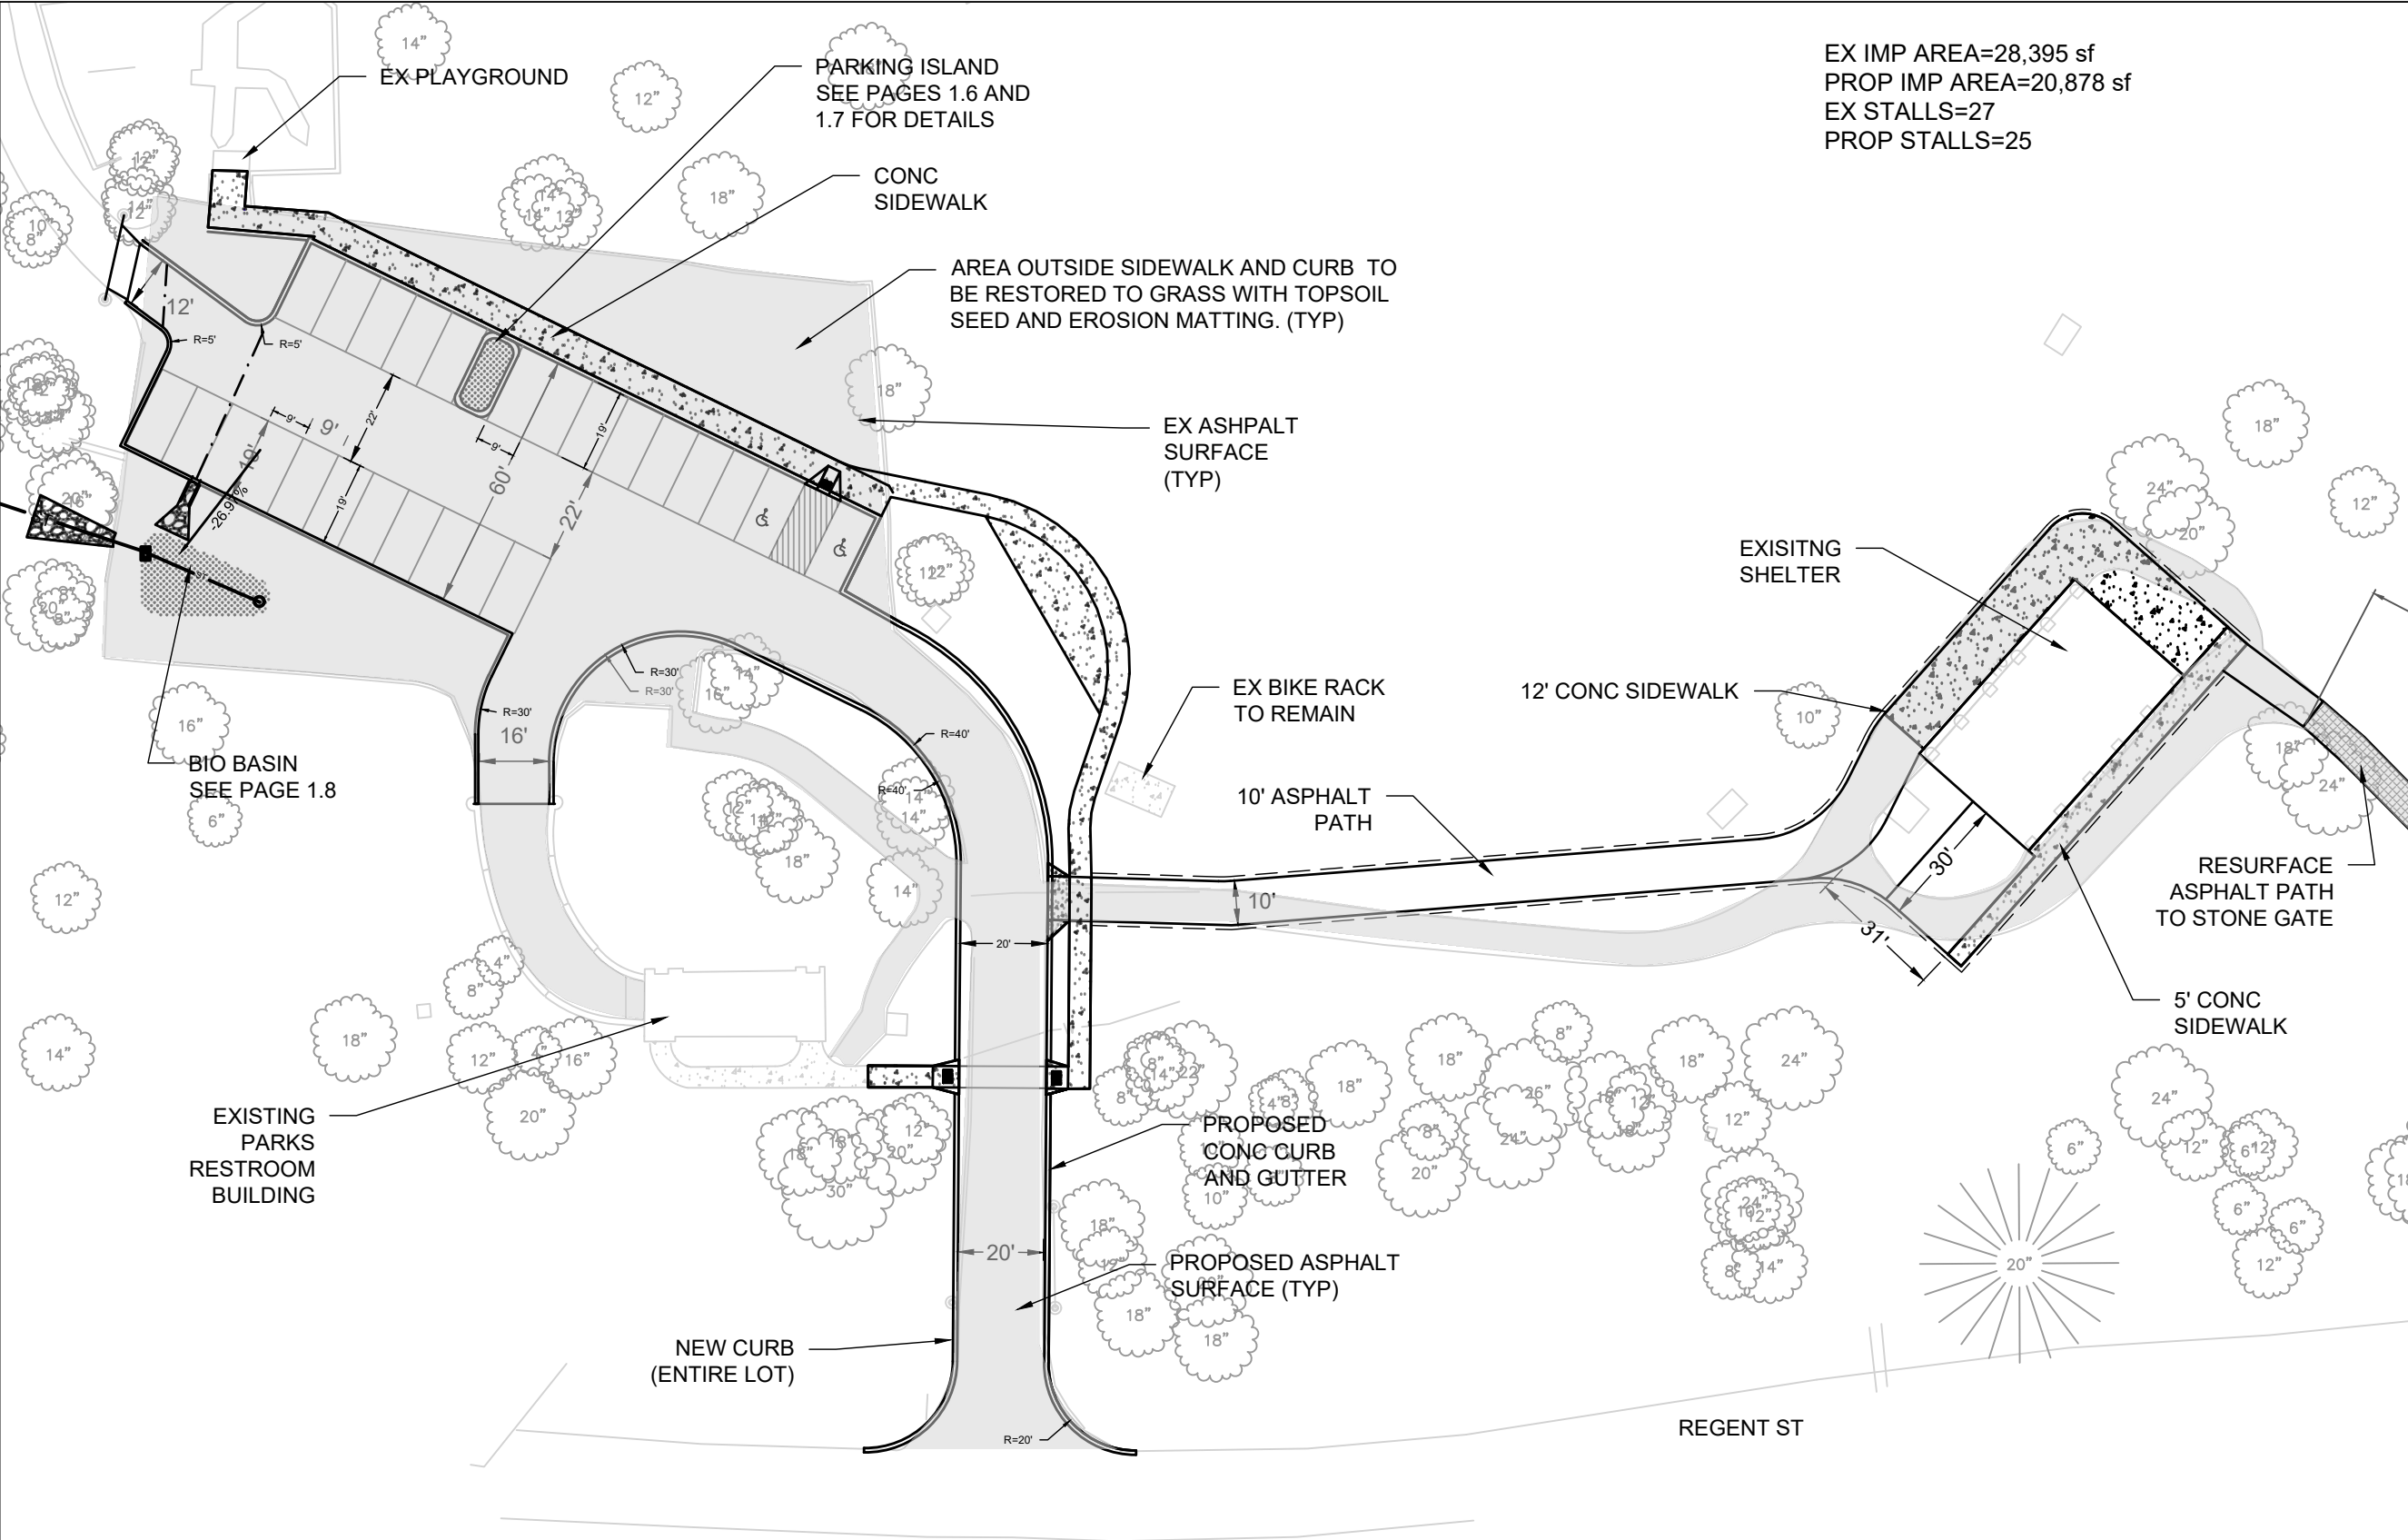

EX IMP AREA=28,395 sf
PROP IMP AREA=20,878 sf
EX STALLS=27
PROP STALLS=25

City of Madison
Department of Public Works
PARKS DIVISION
City-County Building, Suite 104
210 Martin Luther King, Jr. Blvd.
Madison, WI 53703

play
MADISON
PARKS

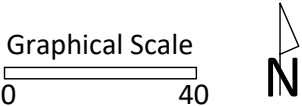

PROJECT:
**HOYT PARK
LOT RECONSTRUCTION**

PROJECT ADDRESS:
**HOYT PARK
3902 REGENT ST
MADISON, WI 53705**

Although every effort has been made in preparing these plans and checking them for accuracy, the contractor and subcontractors must check all details and dimensions of their trade and be responsible for the same.

ITEM	DATE
ADVERTISED	TBD

PUBLIC WORKS PROJECT #:
TBD

SHEET TITLE:
OVERVIEW

SHEET NUMBER:
1.0