




# City of Madison

# Planned Development Alteration


Location  
 210 S. Pinckney Street  
 Applicant  
 City of Madison/  
 Mary Ann VanHook, LVDA  
 Existing Use  
 Judge Doyle Garage (under construction)

Proposed Use  
 Amend Block 88 Planned Development  
 to construct City parking garage, bike  
 center, and 8,000 sq. ft. of ground floor  
 commercial space, a bike center in first  
 phase and 148 upper floor apartments  
 in separate phase.

Public Hearing Date  
 Plan Commission  
 1 October 2018  
 Common Council  
 16 October 2018

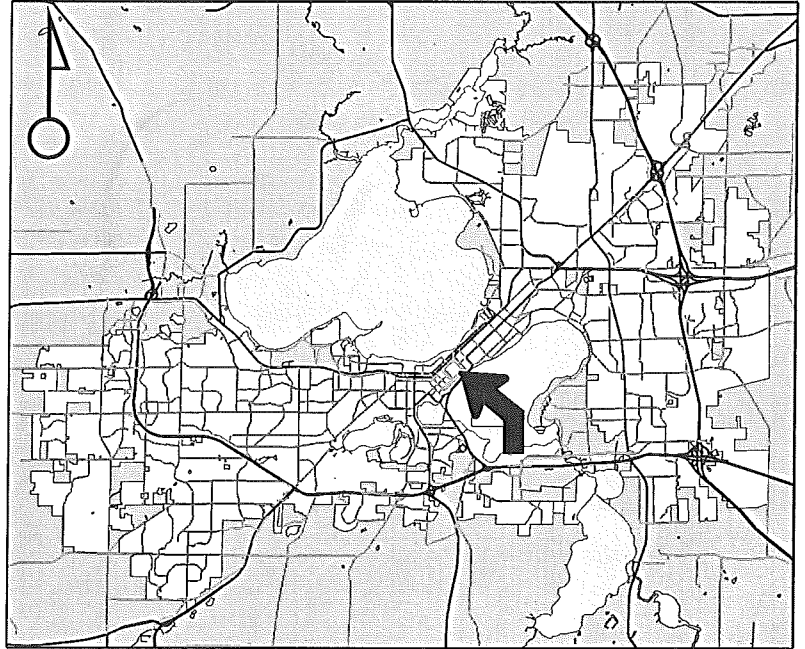

For Questions Contact: Kevin Firchow at: 267-1150 or [kfirchow@cityofmadison.com](mailto:kfirchow@cityofmadison.com) or City Planning at 266-4635

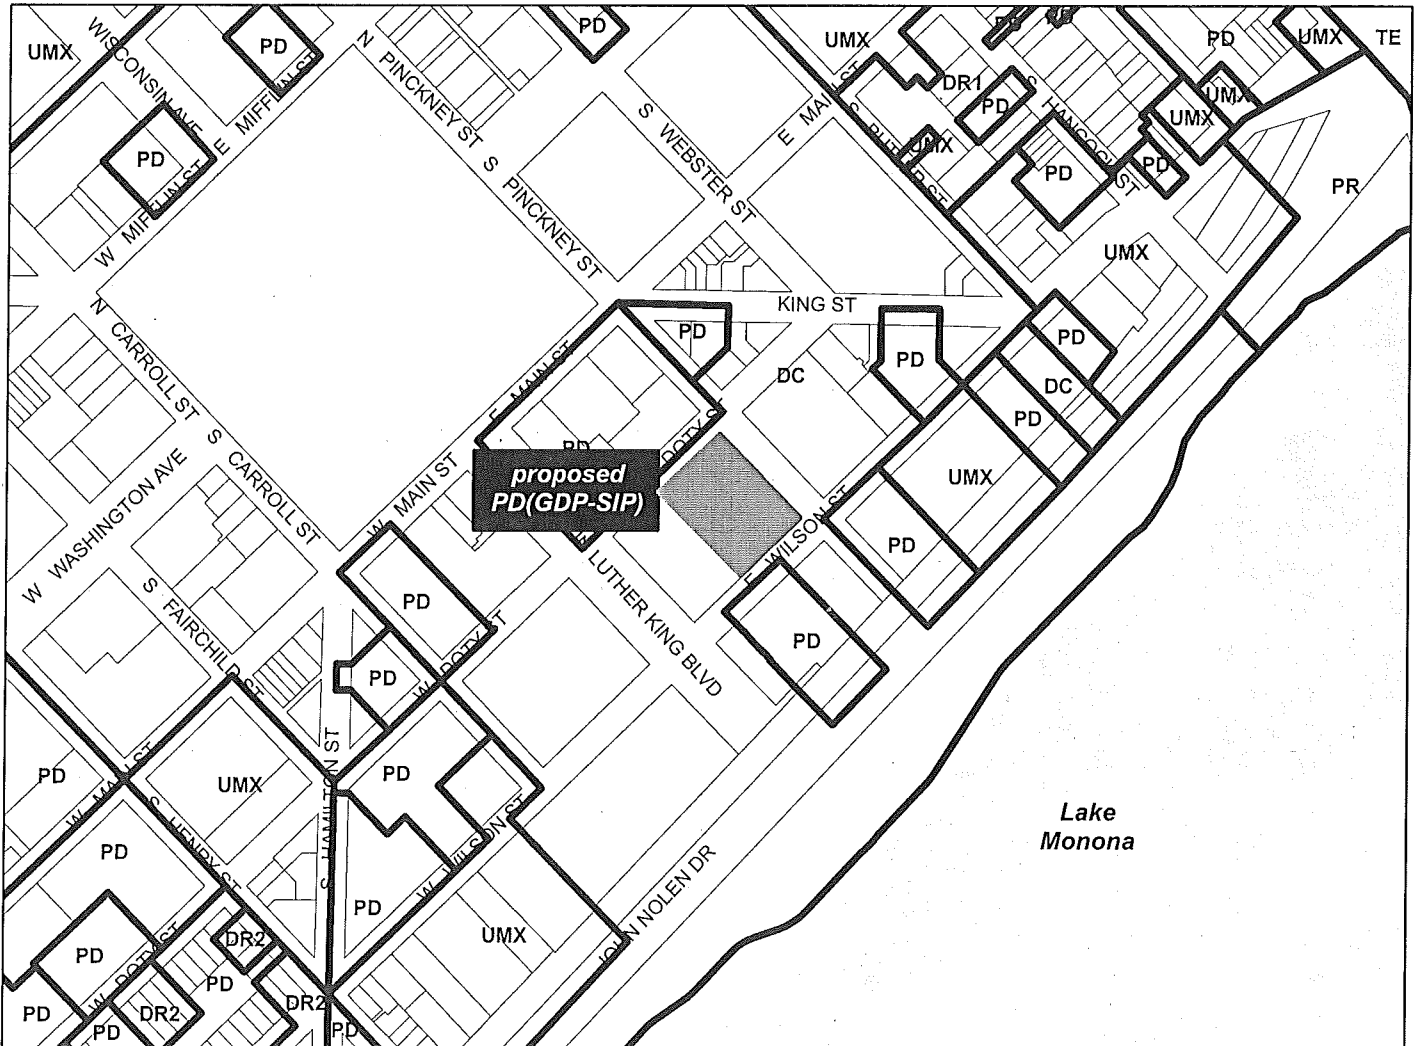

Scale : 1" = 400'

City of Madison, Planning Division : PPE : Date : 18 September 2018

