



Location  
6119 Odana Road


Project Name  
The Nile Restaurant

Applicant  
Mohammed Hinnawi


Existing Use  
Restaurant

Proposed Use  
Convert restaurant-tavern into  
restaurant-nightclub

Public Hearing Date  
Plan Commission  
August 24 2020

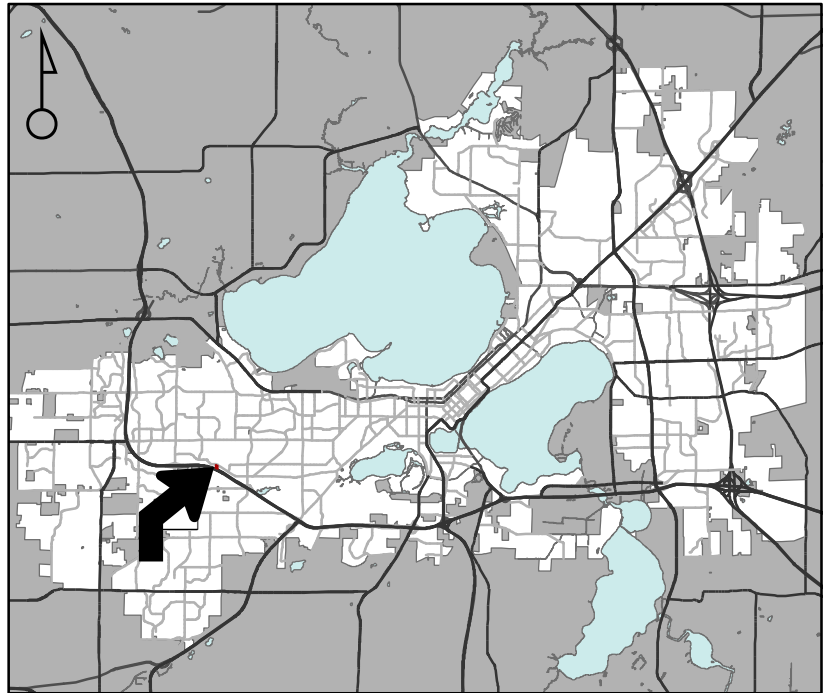

For Questions Contact: Sydney Prusak at: 243-0554 or sprusak@cityofmadison.com or City Planning at 266-4635

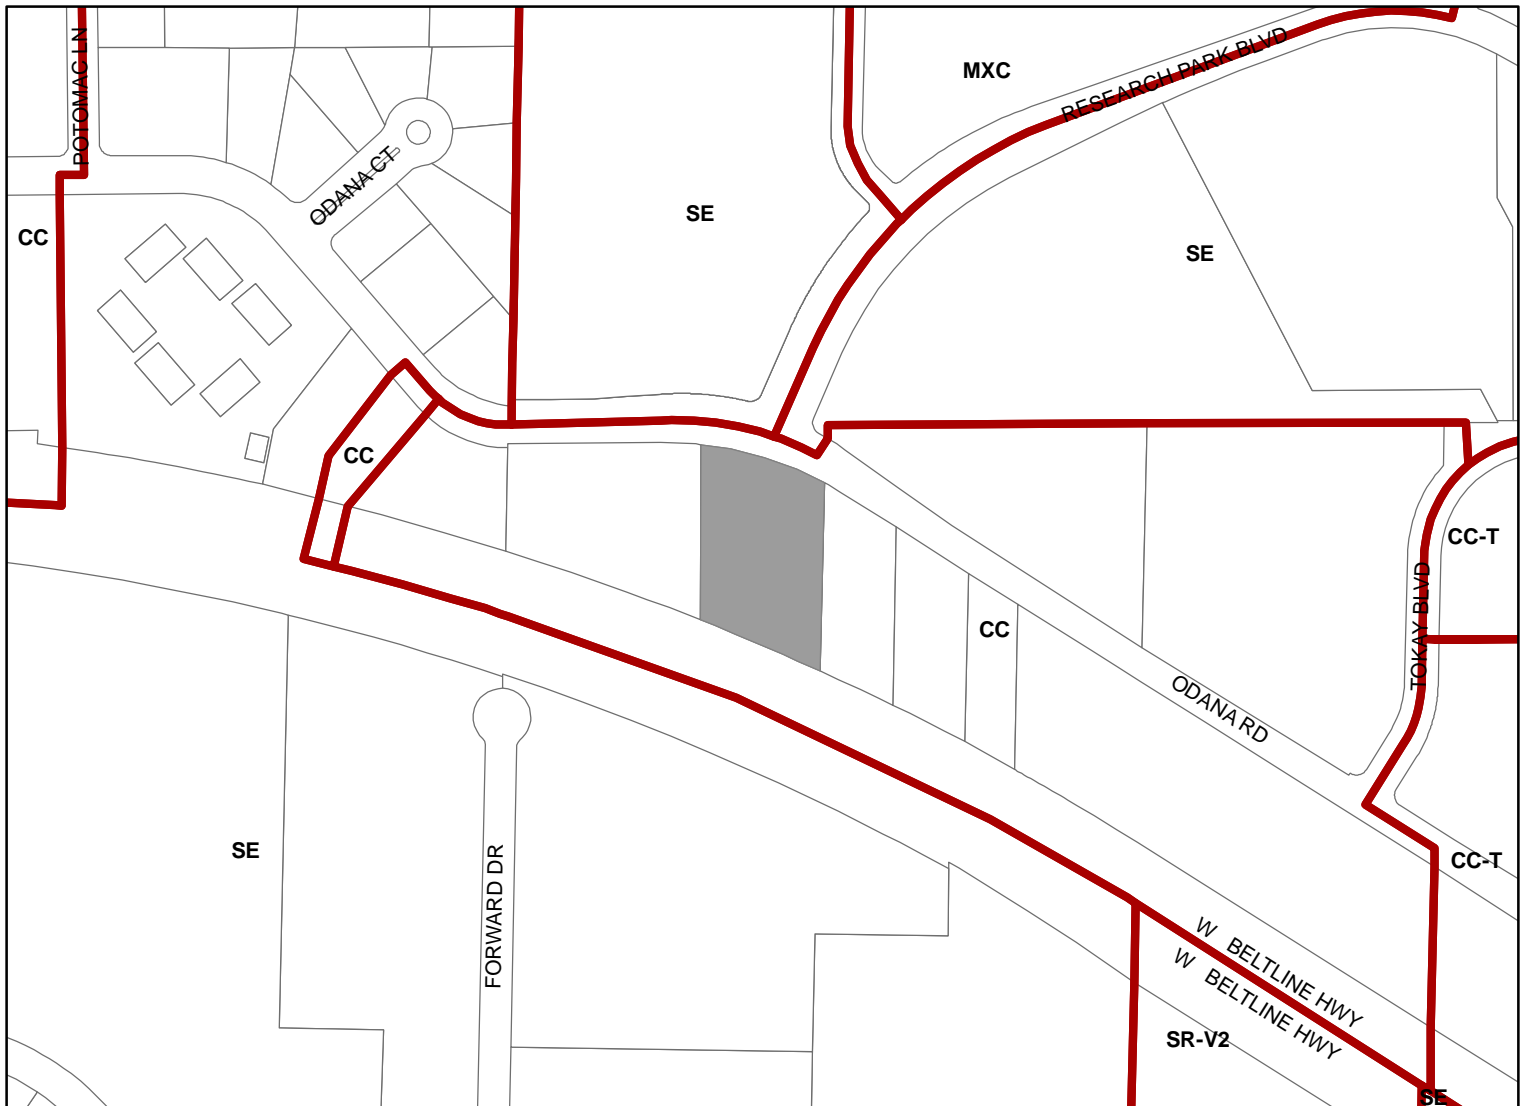

Scale : 1" = 400'



