



Location  
2230 Pennsylvania Avenue

Project Name  
Madison Square Storage


Applicant  
William Butcher, Madison New Development, LLC  
Madison Square Storage, LLC

Requests  
- Create two lots in IL zoning  
- Construct four-story personal indoor storage facility on proposed Lot 2


Public Hearing Dates  
Plan Commission

April 8, 2024

Common Council  
April 16, 2024 (for CSM)

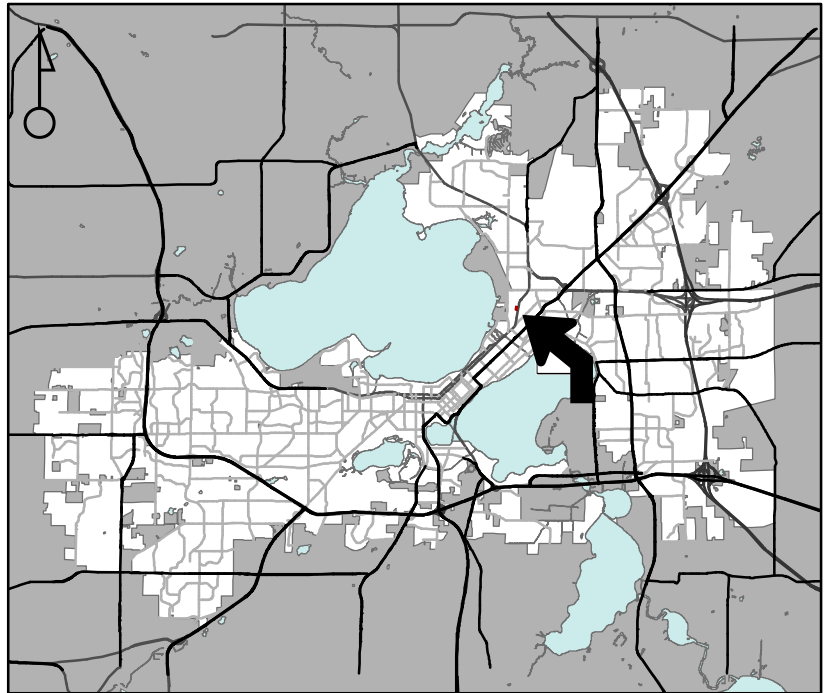

For Questions Contact: Lisa McNabola at: 243-0554 or [lmcnabola@cityofmadison.com](mailto:lmcnabola@cityofmadison.com) or City Planning at 266-4635

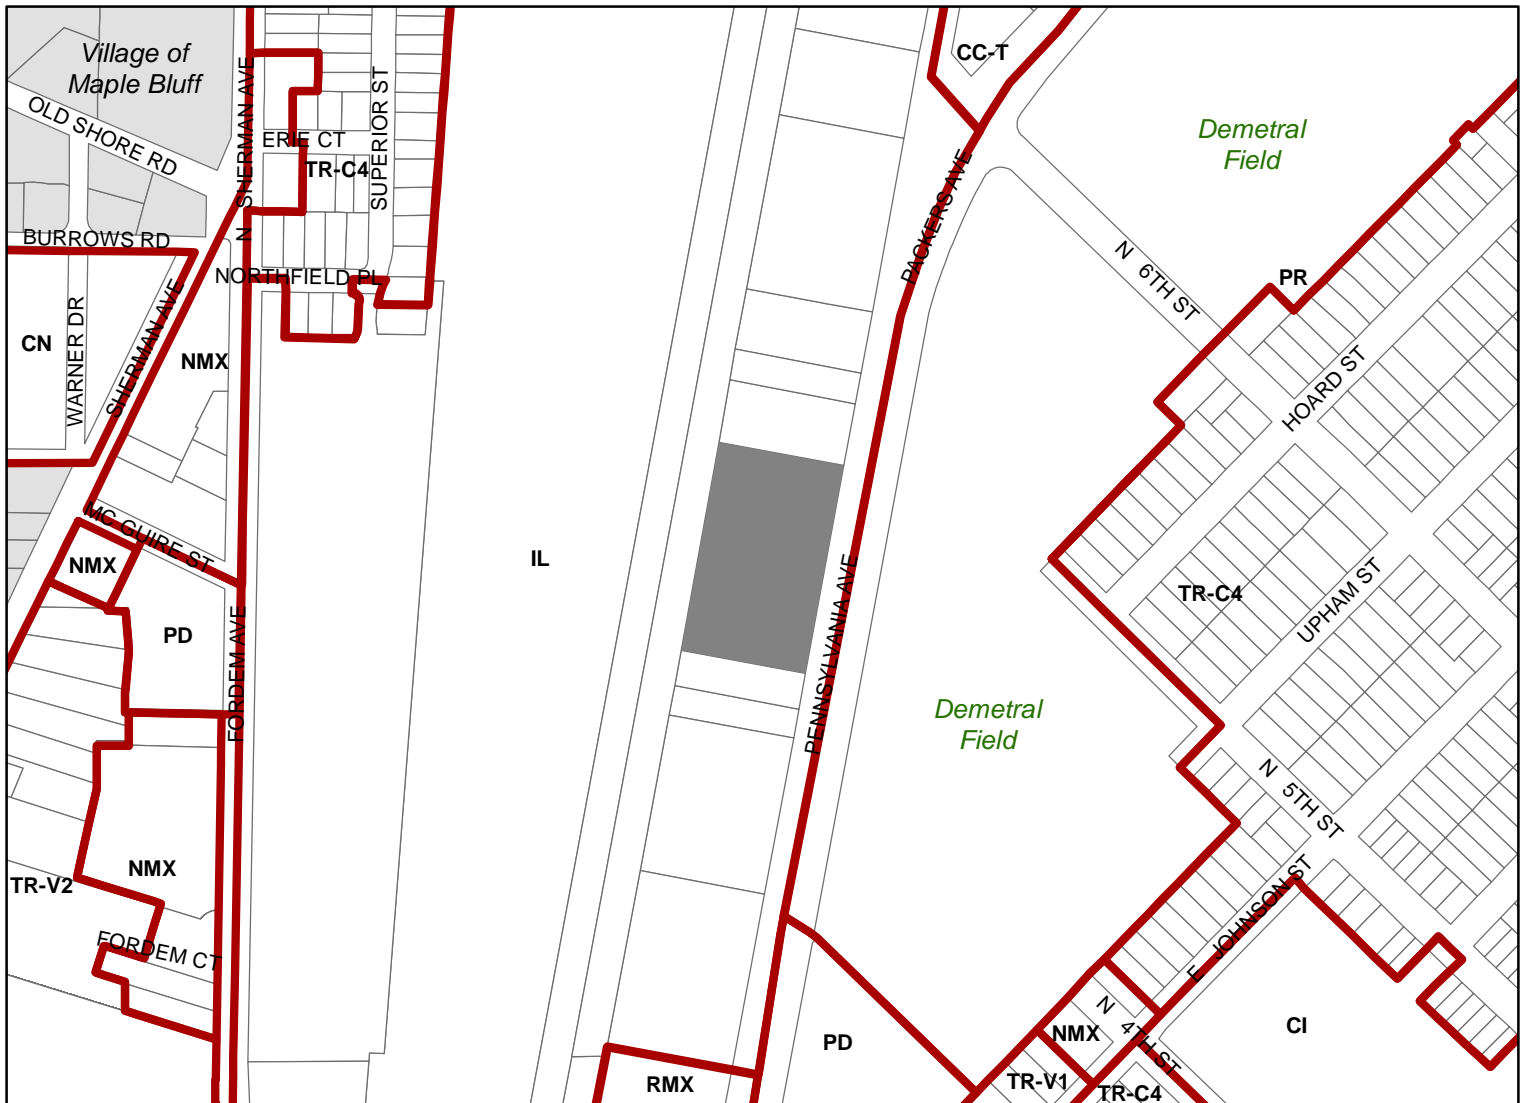

Scale : 1" = 400'

