




Location  
1325-1331 Greenway Cross

Project Name  
Paco's Tacos


Applicant  
Celso Paco Xelhua

Request  
Convert tenant space in commercial building into restaurant-nightclub

Public Hearing Date  
Plan Commission  
March 21, 2022

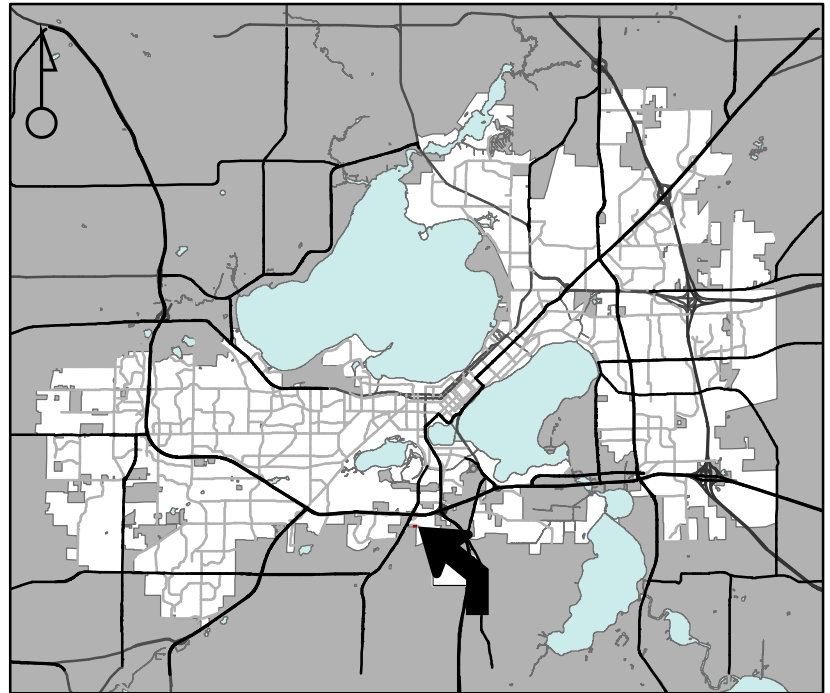

For Questions Contact: Lisa McNabola at: 243-0554 or [lmcnabola@cityofmadison.com](mailto:lmcnabola@cityofmadison.com) or Planning Div. at 266-4635

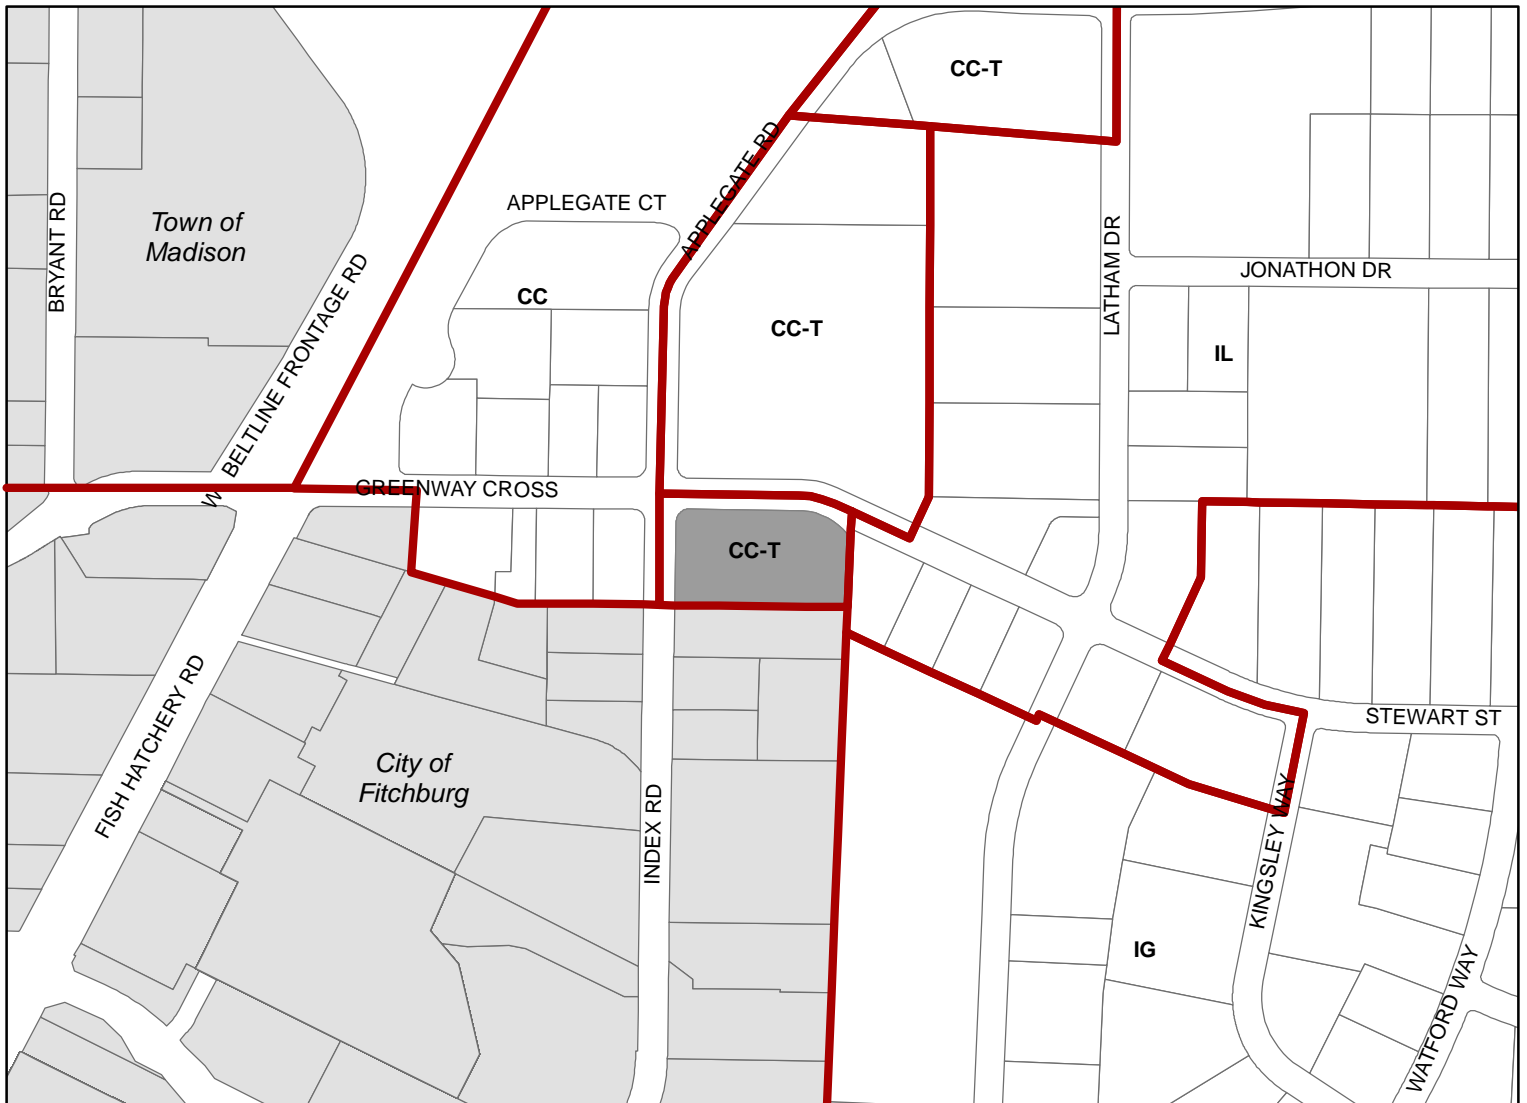

Scale : 1" = 400'

City of Madison, Planning Division : JC : Date : 2-15-22

