



Location

4718 Hammersley Road

Applicant

Steve Shulfer, Sketchworks Architecture
David Ogunnoiki, Always Best Care
Saad Khalifa


Request

Convert building into adult daycare center


Public Hearing Date

Plan Commission

November 17, 2025

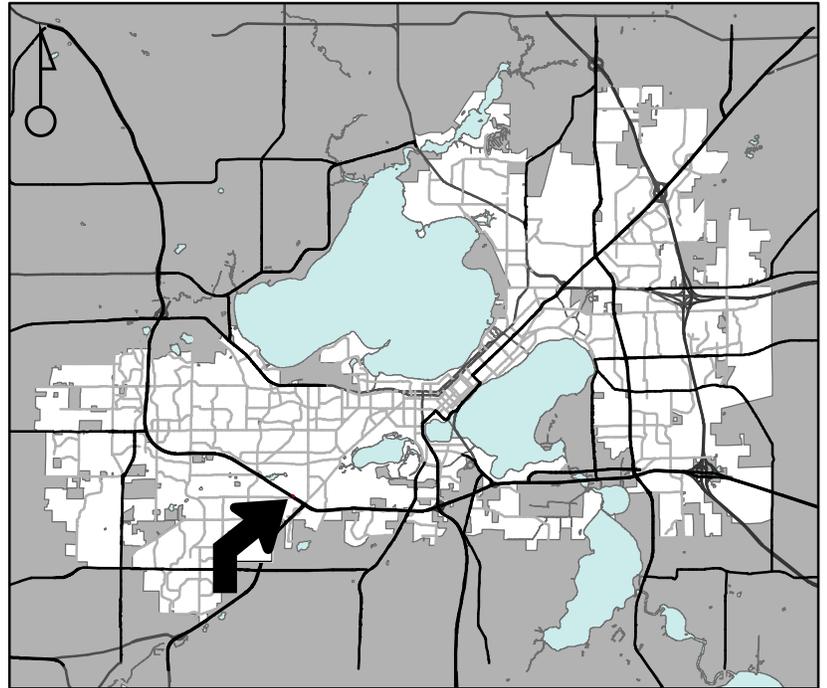

For Questions Contact: Chris Wells at: 261-9135 or cwells@cityofmadison.com or City Planning at 266-4635

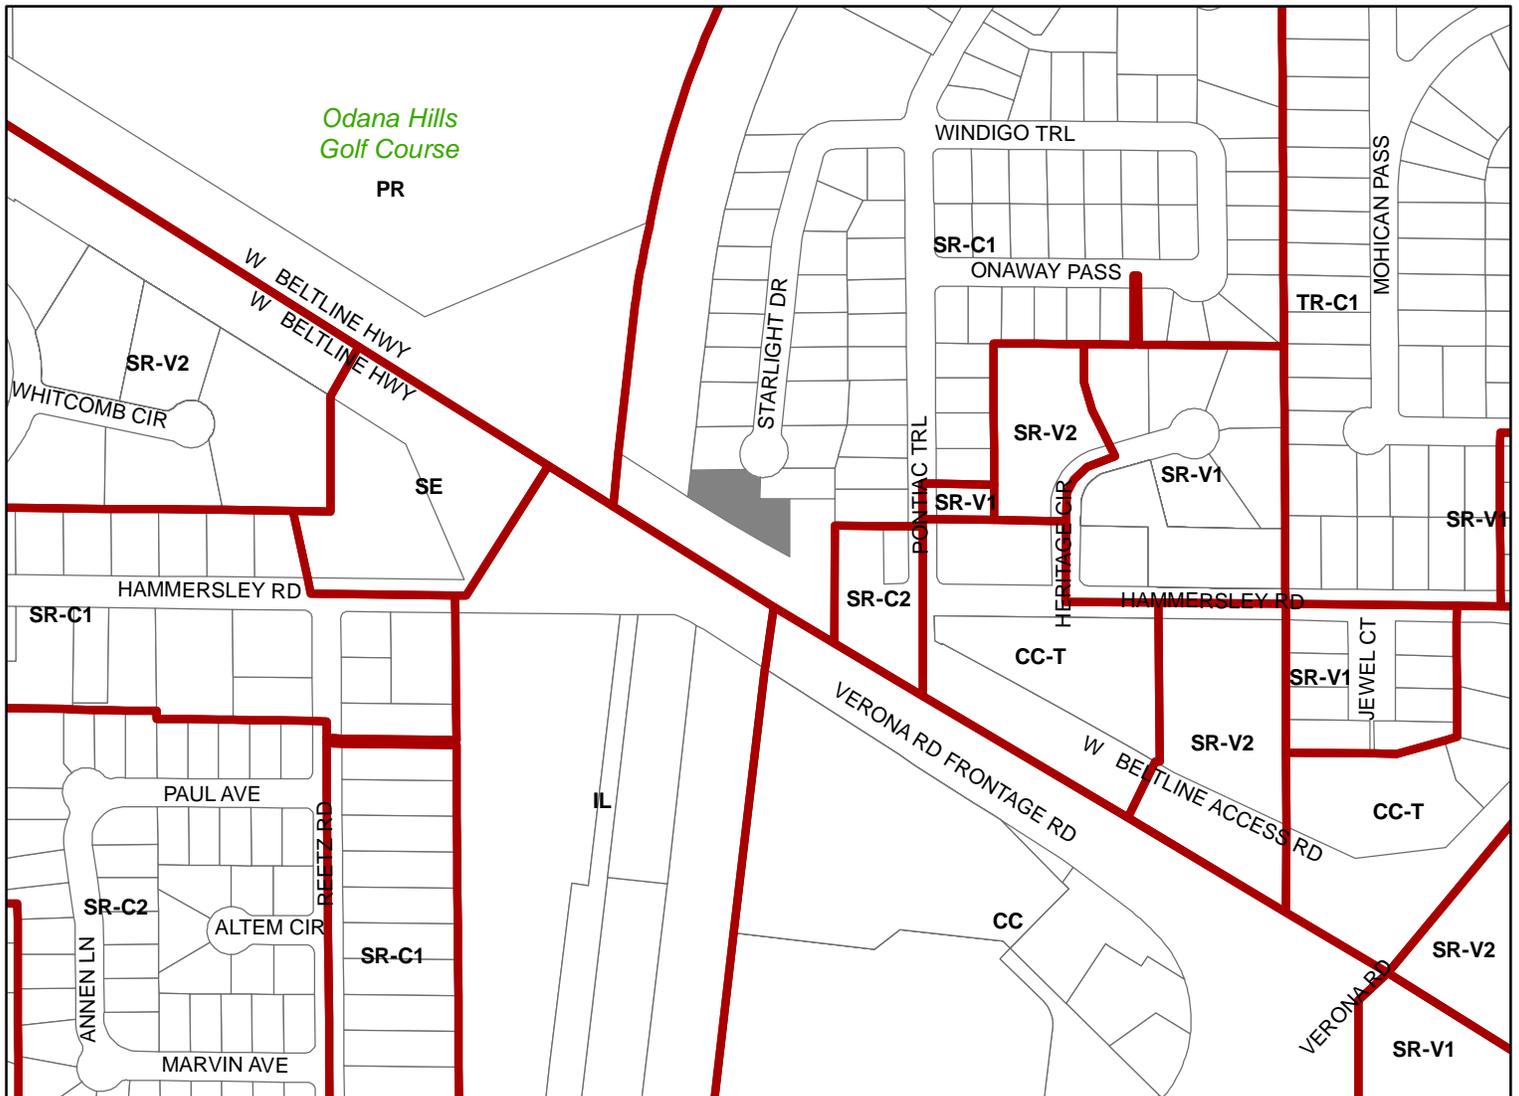

Scale : 1" = 400'

City of Madison, Planning Division : JC : Date : 10-13-25

