



City of Madison

Rezoning, Preliminary Plat & Final Plat

Location
540-550 Redan Drive, 804-836 Seven
Wind Trail et al


Project Name
Acacia Ridge Replat No. 1

Applicant
Chris Ehlers, Veridian Homes / Brian Munson
Vandewalle Associates


From: TR-C3 To: TR-P

Proposed Use
Replat 39 single-family lots into 53 single
family lots and creating one outlot for a
public alley

Public Hearing Dates
Plan Commission
November 9 2020
Common Council
November 17 2020

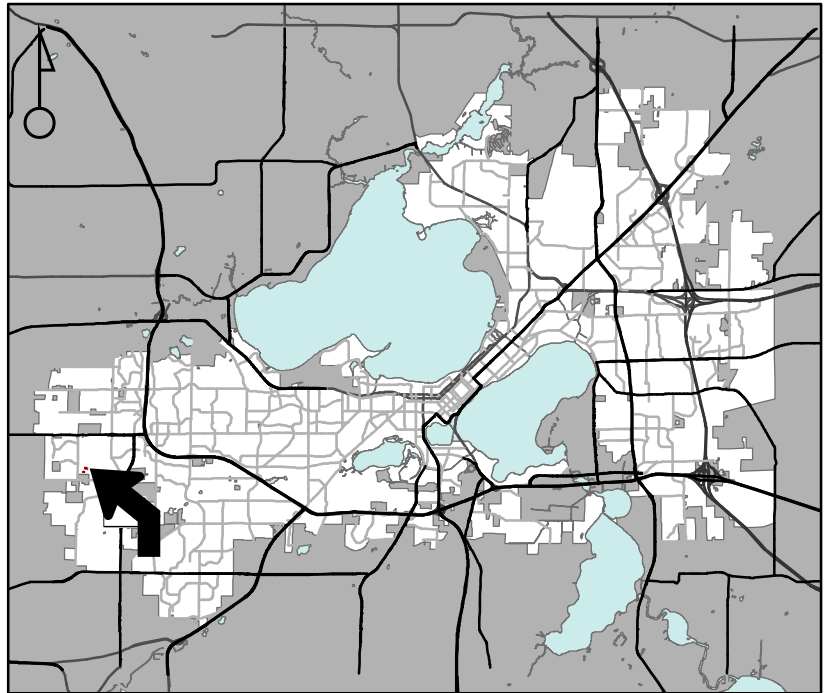

For Questions Contact: Tim Parks at: 261-9632 or tparks@cityofmadison.com or City Planning at 266-4635

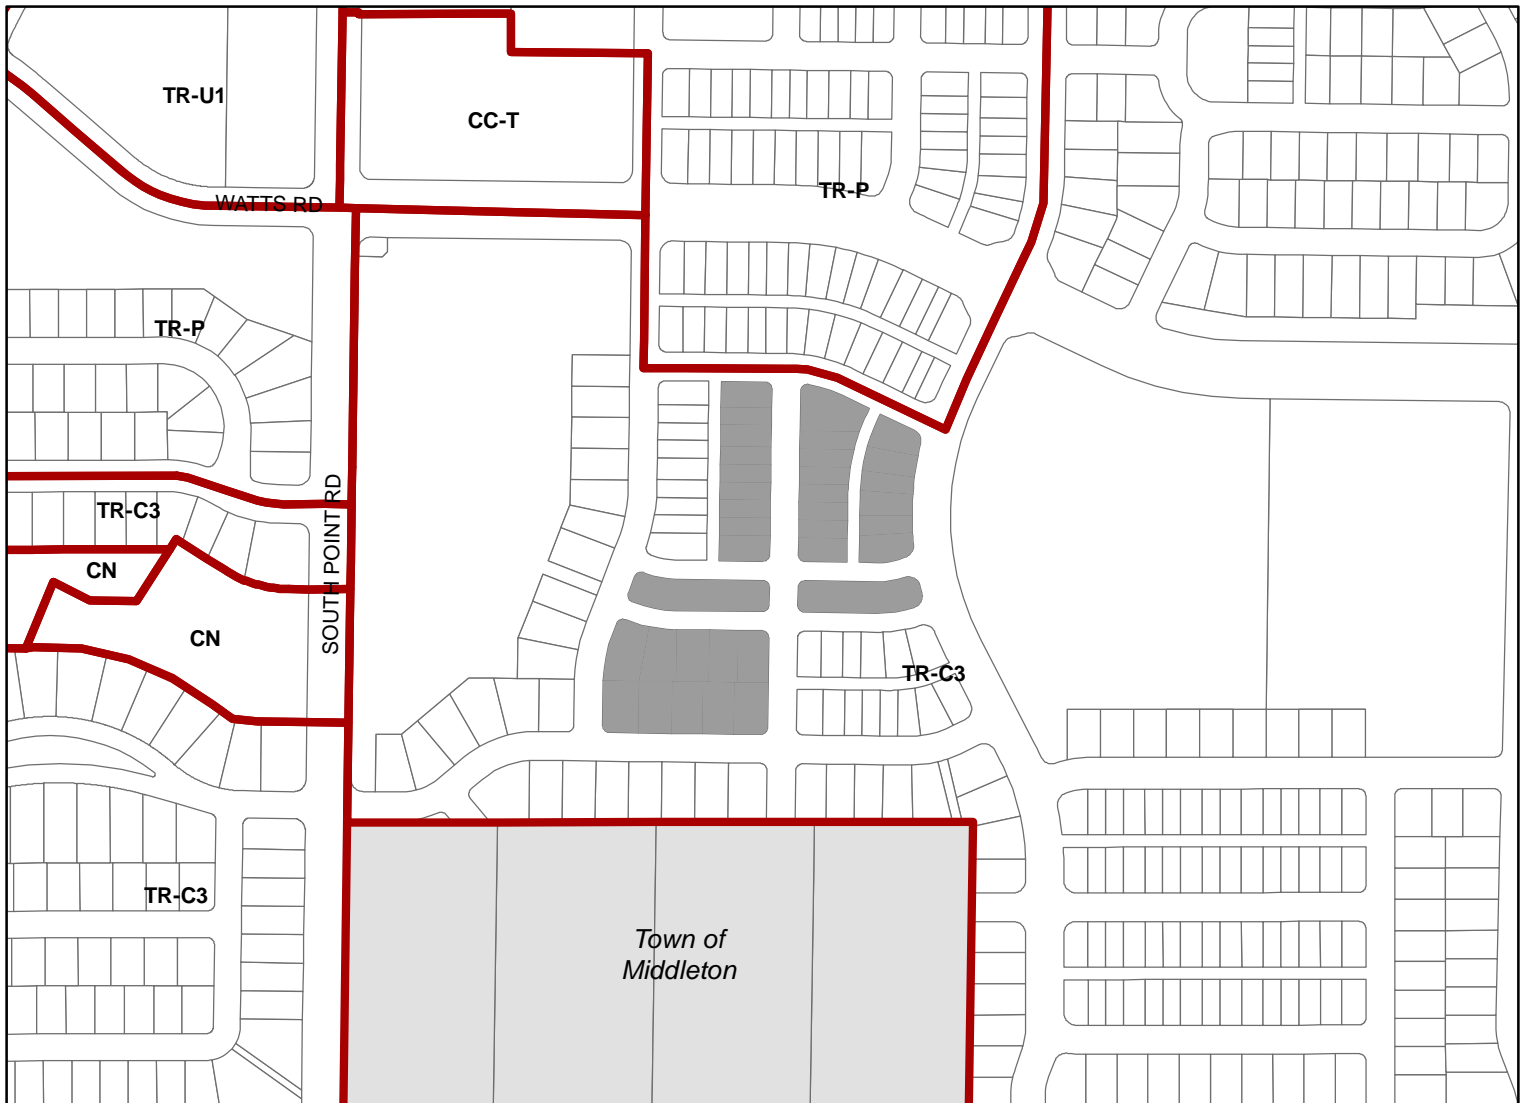

Scale : 1" = 400'

City of Madison, Planning Division : PPE: Date : 11/2/2020

