


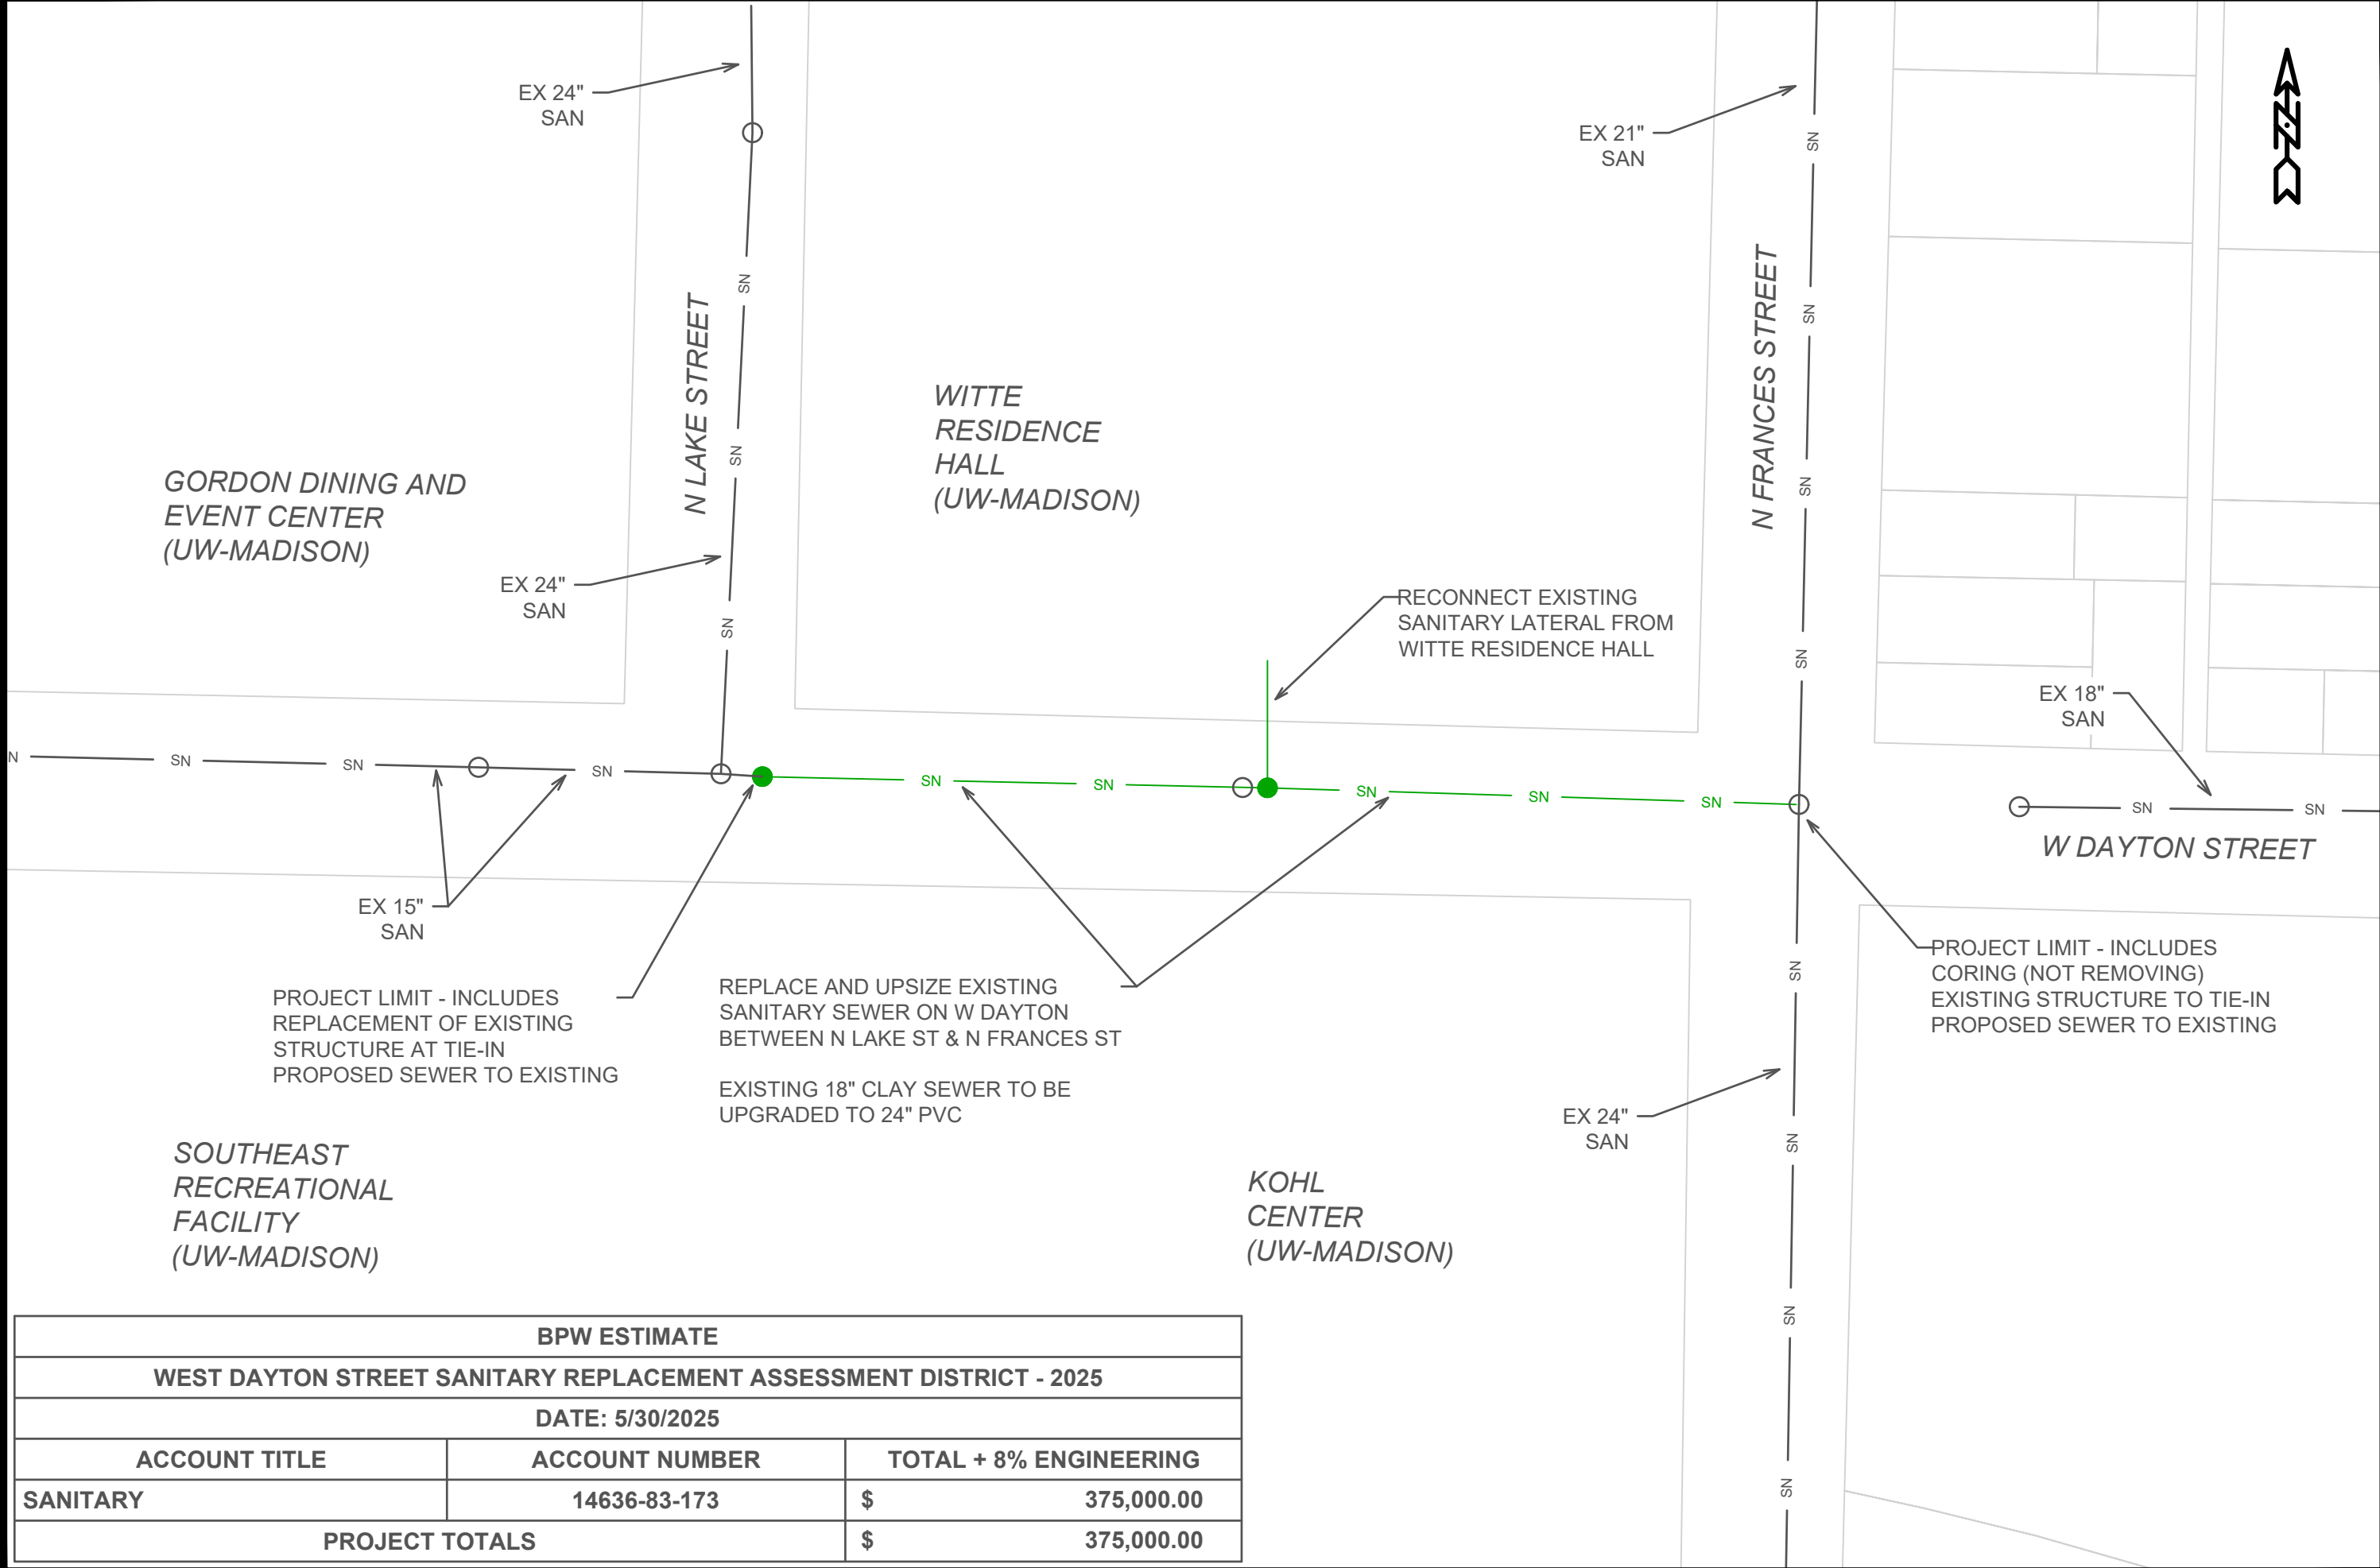

BPW ESTIMATE		
WEST DAYTON STREET SANITARY REPLACEMENT ASSESSMENT DISTRICT - 2025		
DATE: 5/30/2025		
ACCOUNT TITLE	ACCOUNT NUMBER	TOTAL + 8% ENGINEERING
SANITARY	14636-83-173	\$ 375,000.00
PROJECT TOTALS		\$ 375,000.00

BPW MAP - WEST DAYTON STREET SANITARY REPLACEMENT (NO AERIAL)

14636

WEST DAYTON SANITARY REPLACEMENT ASSESSMENT DISTRICT - 2025

MADISON, WI

M:\DESIGN\Projects\14636\CAD\Sewers\14636SWR-BPW EXHIBIT.dwg

14636

DATE: 5/30/2025

BY: M-1

REVISION

14636

Designed By: EEA

14636

Contract No:

8733

14636

M-1