

SunnyPHO

Asian Restaurant



602 S. Park St
Madison, WI 53715
608-513-1786
Tues-Sun 11 AM-9 PM



Vermicelli Bowls

Our vermicelli rice noodles come with bean sprouts, cucumber, crushed peanuts, carrots, lettuce, mints, house special fish sauce

- | | |
|---|----------------|
| V1. Grilled lemongrass sliced beef & egg roll | \$12.85 |
| V2. Grilled lemongrass chicken & egg roll | \$11.85 |
| V3. Grilled pork & egg roll | \$11.85 |
| V4. Grilled shrimp & egg roll | \$12.85 |
| V5. Tofu & egg roll (vegetarian) | \$10.85 |

Rice Platters

Our rice platters are served with white rice, vegetables, a side of fish sauce and egg

- | | |
|----------------------------------|----------------|
| R1. Grilled lemongrass pork chop | \$10.85 |
| R2. Grilled lemongrass beef | \$11.95 |
| R3. Grilled lemongrass chicken | \$10.95 |
| R4. Grilled lemongrass shrimp | \$11.95 |

Fried Rice

- | | |
|--|----------------|
| F1. Combination fried rice (shrimps and chicken) | \$13.85 |
| F2. Shrimp fried rice | \$11.85 |
| F3. Chicken or pork fried rice | \$10.85 |
| F4. Vegetable fried rice | \$10.85 |

Drunken Noodles

Flat thick rice noodles, Chinese broccoli, carrots, onion, & house special sauce

- | | |
|---|----------------|
| DN1. Combination (Chicken, shrimp & crab imitations) | \$15.95 |
| DN2. Choice of Beef, chicken, pork, shrimp, or imitation crab | \$12.95 |

Additional meat \$3.50

**Consumer Advisory - Consumption of undercooked meat, poultry, eggs, or seafood may increase the risk of food-borne illnesses. Alert your server if you have special dietary requirements.*

SunnyPHO

Asian Restaurant



602 S. Park St
Madison, WI 53715
608-513-1786
Tues-Sun 11 AM-9 PM



Pad Thai

Our Pad Thai comes with rice noodles, tofu, onion, bean sprouts, scallions, ground peanuts, wedge of lime

PT1. Beef or Pork	\$12.95
PT2. Chicken	\$11.85
PT3. Tofu or Vegetable	\$10.85
PT4. Shrimp	\$12.85



CHAR KUEY TEOW

CKT1 Combinations \$15.95
Chicken and shrimps, stir fry with fresh rice noodles, bean sprouts, eggs, green onion, carrot with house special sauce.

CKT 2. Choice of Chicken or Shrimps \$12.95

Curry

Chicken, potato, onion, bamboo shoots, basil leaves, carrots & special spices. Wedge of lime.

CC1. Combinations of chicken and shrimps	\$14.85
Serve with choice of rice, noodles or bread.	
CC2. Chicken Curry	\$12.50
Serve with choice of white rice, vermicelli noodle with vegetables	



Sandwiches

VS1. Vietnamese Sandwich - cured pork sausage/ears, pork meat loaf & headcheese, liver spread, soy sauce, cilantro, jalapeno, pickle, pickled carrots/daikon & special house mayonnaise.	\$6.95
VS2. Banh Mi - Choice of grilled lemongrass beef, chicken or pork	\$7.95
VS3. Vegetarian Sandwich - pickled carrots & daikon, cucumber, lettuce, cilantro, soy sauce	\$6.00



**Consumer Advisory - Consumption of undercooked meat, poultry, eggs, or seafood may increase the risk of food-borne illnesses. Alert your server if you have special dietary requirements.*

Sunny PHO

Asian Restaurant



602 S. Park St
Madison, WI 53715
608-513-1786
Tues-Sun 11 AM-9 PM

Appetizers



A1. Pork & Shrimp Spring Rolls (2) - bean sprouts, cilantro, basil leaves, lettuce, carrot, cucumber, rice vermicelli in a hand rolled rice paper. Served with peanut sauce

\$5.95

A1. Vegetarian Spring Rolls (2) - bean sprouts, cilantro, basil leaves, lettuce, carrot, cucumber, rice vermicelli in a hand rolled rice paper. Served with peanut sauce

\$5.95



A4. Vegetarian Egg Rolls (2) - deep-fried egg rolls stuffed with carrots, onions, cabbage, & mung bean thread. Served with sweet chili sauce

\$4.95

A3. Pork Egg Rolls (2) - deep-fried egg rolls stuffed with minced pork, carrots, onions, cabbage, & mung bean thread. Served with sweet chili sauce

\$4.95



Drinks & Dessert

Fountain Drinks - Pepsi, Diet Pepsi, Mountain Dew, Diet Mountain Dew, Sierra Mist, Orange Crush, Coke, Diet Coke, Hot Tea

\$1.85

Thai Iced Tea

\$4.85

Iced Coffee with Condensed Milk

\$4.85

Sweet Dessert (Tri-color) - coconut milk, green agar-ager, sugar, ice, red kidney bean, yellow mung beans

\$5.95

**Consumer Advisory - Consumption of undercooked meat, poultry, eggs, or seafood may increase the risk of food-borne illnesses. Alert your server if you have special dietary requirements.*

SunnyPHO

Asian Restaurant



602 S. Park St
Madison, WI 53715
608-513-1786
Tues-Sun 11 AM-9 PM

Sunny Pho Bowl

Regular \$12.95 Large \$14.95

All soups served with bean sprouts, basil leaves, jalapeno, cilantro, wedge of lime. Extra meat \$3.50



BEEF PHO

B1. Sunny Special -rare steak, well-done flank, brisket, meatball, tendon and tripe

R. \$13.95

B2. Rare steak

L. \$16.95

B3. Rare steak and meat ball

B4. Rare steak, well-done flank, brisket

B5. Rare steak, meatballs, tendon & tripe

SEAFOOD SPECIAL

| Combination | \$15.95

S1. Rice noodle, shrimps, crab imitation and seafood meatballs. Choice of broth: chicken, vegetarian, beef.



VEGETARIAN PHO

VG1. Rice noodle, mushroom, carrots, vegetables in vegetable broth.



Chicken Pho

CP1: Freshly shredded chicken meat with boiled egg and vegetables serve with tasty chicken broth.



**Consumer Advisory - Consumption of undercooked meat, poultry, eggs, or seafood may increase the risk of food-borne illnesses. Alert your server if you have special dietary requirements.*

BUSINESS PLAN

SUNNYPHO ASIAN RESTAURANT

602 South Park Street, Madison, WI 53716

Khouch Kim, Owner & Manager (the current residence is Madison, Wisconsin)

SunnyPHO Asian Restaurant is a dine-in restaurant, including take-out services, has operated at this location (1,848 sf=28' wide x 66' long) since 2019 and is specialized in high-quality Vietnamese cuisine. Currently, the restaurant is a leased tenant space. On-street parking spaces are available on South Park Street and Emerald Street.


The current major business plan is to expand our services in customers' liquor and beer consumption. Our target market is the customers who visit the restaurant for meals and there is no specific market research to be done. A variety of liquors and beers will be purchased and prepared to meet customers' needs. The proposed location to store liquors and beers is the preparation alcove behind the cashier area (refer to the attached floor plan). The following information related to our business is summarized below.

- (1) Total Full-Time Employees = 3 (one chef, one prep worker & one cashier); Total Part-Time Employees = 2 (prep work/dish washing/cleaning)
- (2) Restaurant Seating Capacity = 56
- (3) Number of Shift = 1
- (4) Hours of Operation = 11:00 am-8:00 pm (Tuesday-Sunday) (every Monday is closed)
- (5) Hours of Deliveries = no delivery service (Owner purchases all ingredients)
- (6) Garbage Pick-Up = once per week
- (7) Outside Storage = recycling and garage dumpsters
- (8) Outside Storage Location = west side of property & close to the rear exit door

As the owner of the restaurant, I have more than 30 years of management experiences in this industry. The basic service is to serve wine or beer to customers based on their requests. There is no special training to be arranged at this moment.

EMERALD STREET

SOUTH PARK STREET

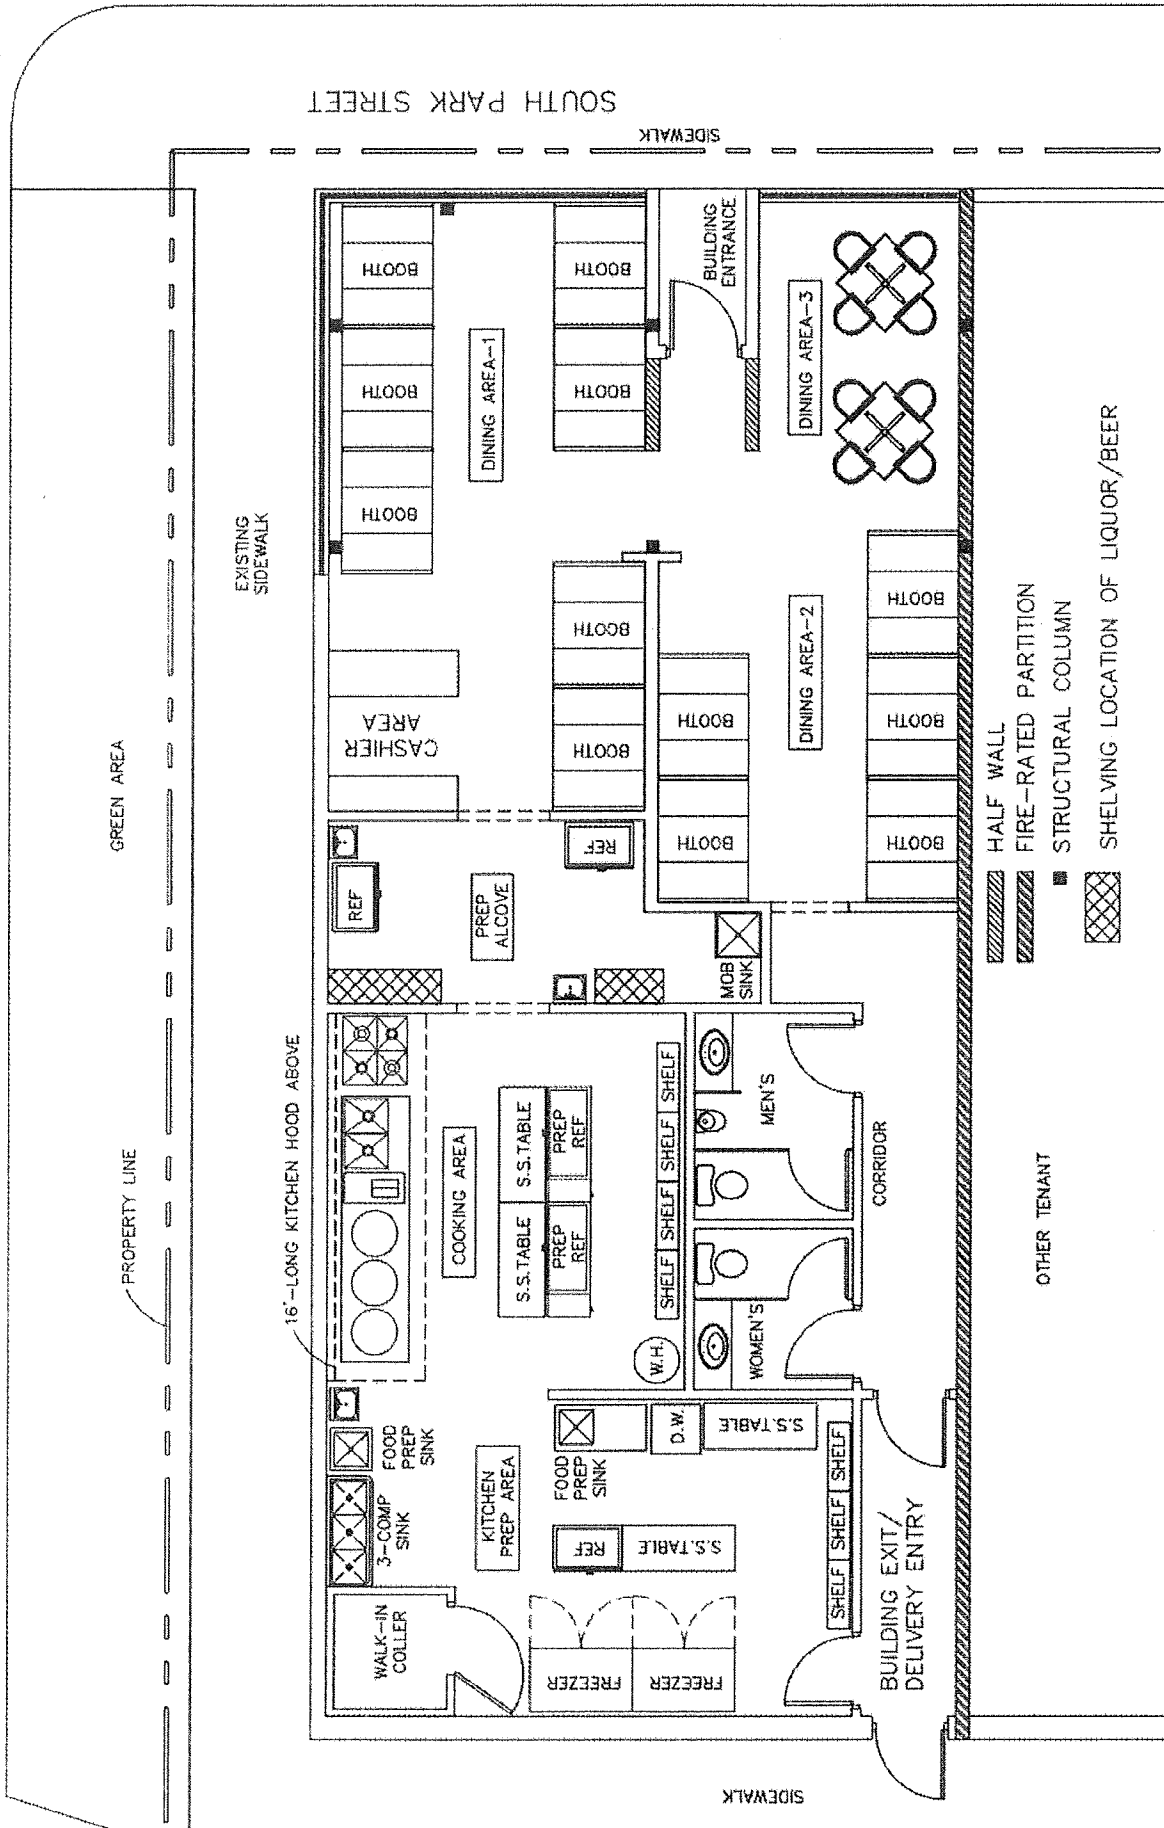

- ▨ HALF WALL
- ▨ FIRE-RATED PARTITION
- STRUCTURAL COLUMN
- ▨ SHELVING LOCATION OF LIQUOR/BEER

DATE	20220710	SUNNYPHO ASIAN RESTAURANT 602 South Park Street Madison, WI 53716	JOB NUMBER	22115
DRAWN BY	BCY		SHEET NUMBER	100

BARRY C. YANG, ARCHITECT
5559 North Shoreland Avenue
Milwaukee, WI 53217
Phone: 262-385-2680
Email: byang.architect@gmail.com



EXISTING FLOOR PLAN

Scale: 1/8"=1'-0"