



City of Madison

Rezoning

Location

124-126 State Street /
115 W Dayton Street

Applicant

Colin Smith, JD McCormick Properties

Request

Rezone two existing mixed-use buildings
from PD to DC


Public Hearing Dates

Plan Commission


August 25, 2025

Common Council

September 2, 2025

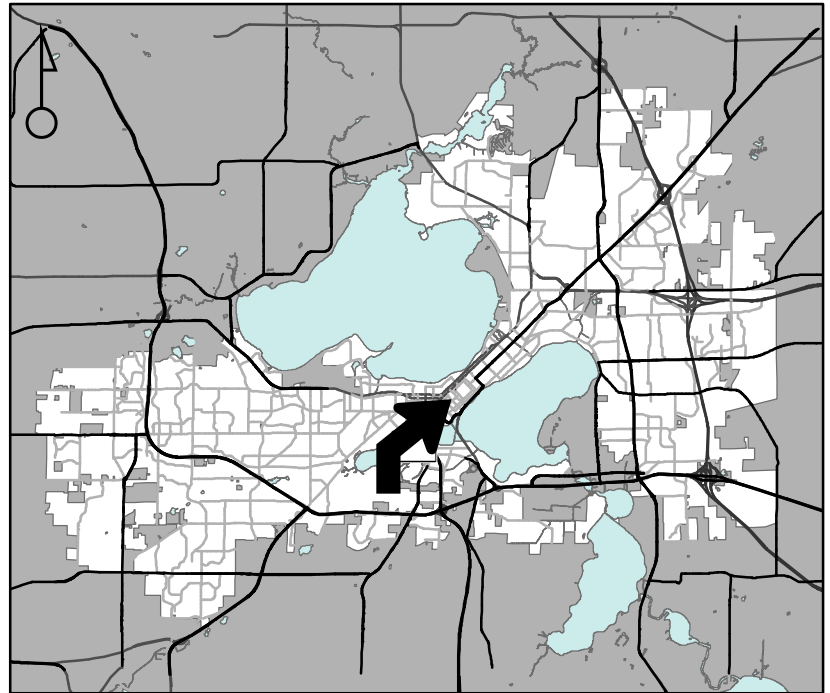

For Questions Contact: Tim Parks at: 261-9632 or tparks@cityofmadison.com or City Planning at 266-4635

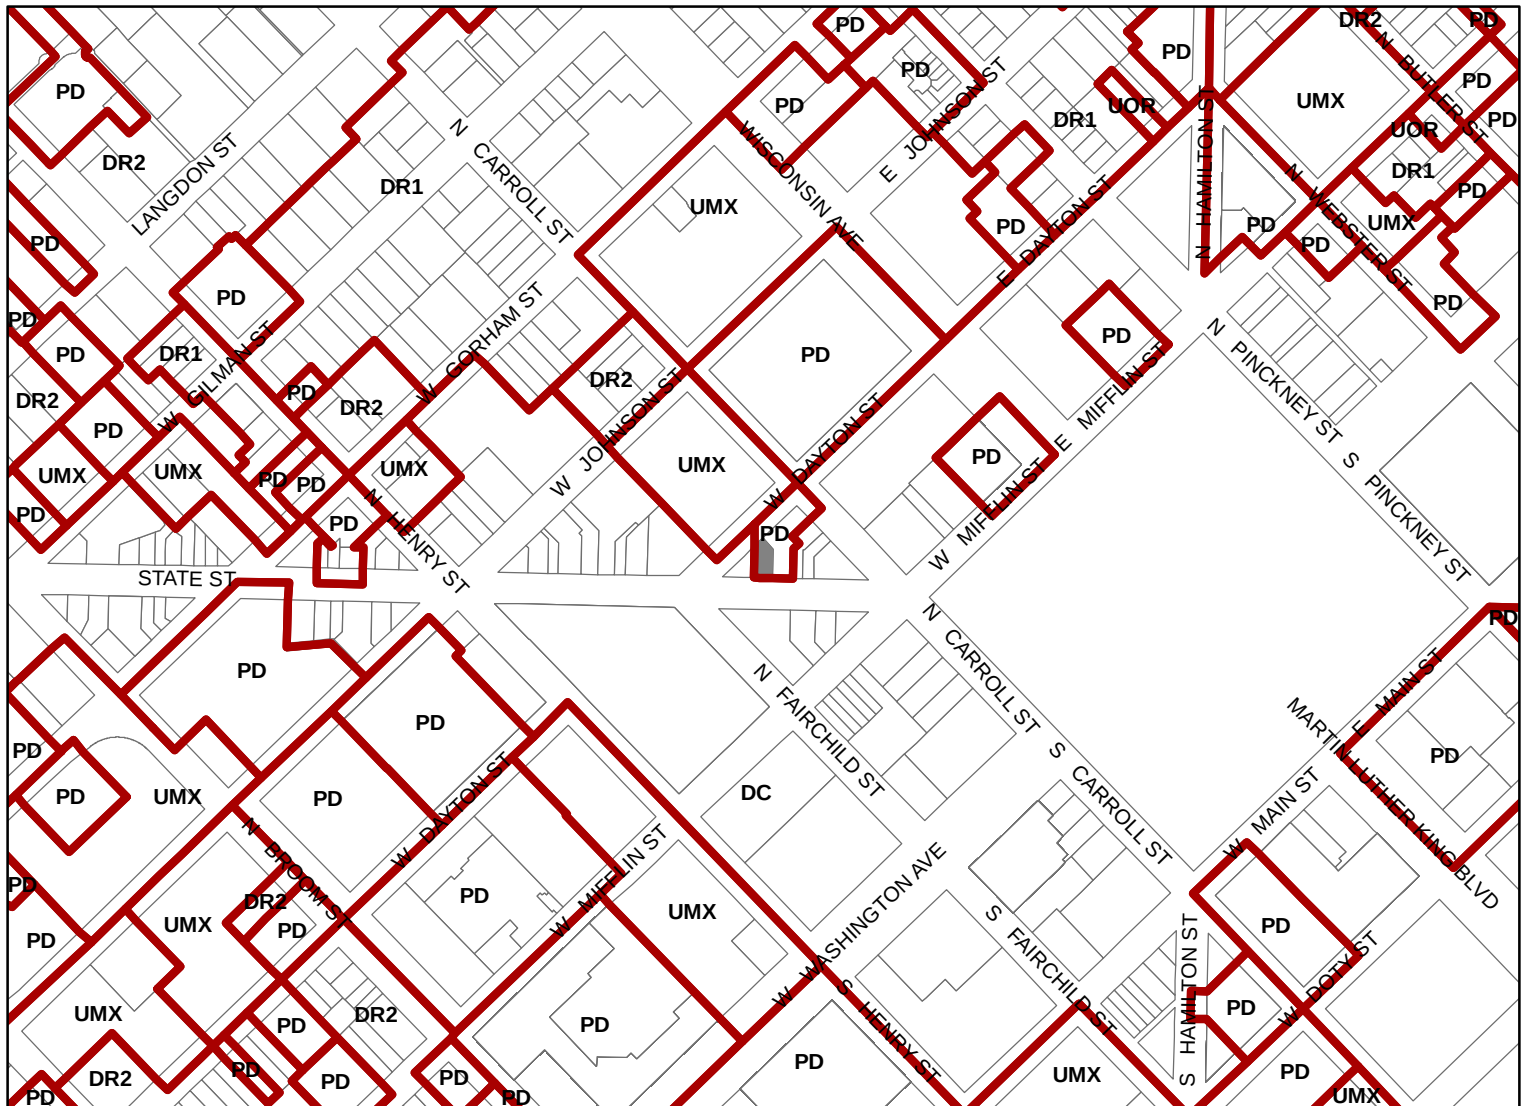

Scale : 1" = 400'

City of Madison, Planning Division : JC : Date : 7-1-25

