



City of Madison

Demolition & Conditional Use

Location

2501 S Stoughton Road

Project Name

Starbucks Stoughton Road

Applicant

2501 Stoughton Road, LLC / Adam Stein,
Logic Design & Architecture, Inc.

Existing Use

Undeveloped


Proposed Use

Construct restaurant/ coffee shop with
vehicle access sales and service window


Public Hearing Date

Plan Commission

November 9 2020

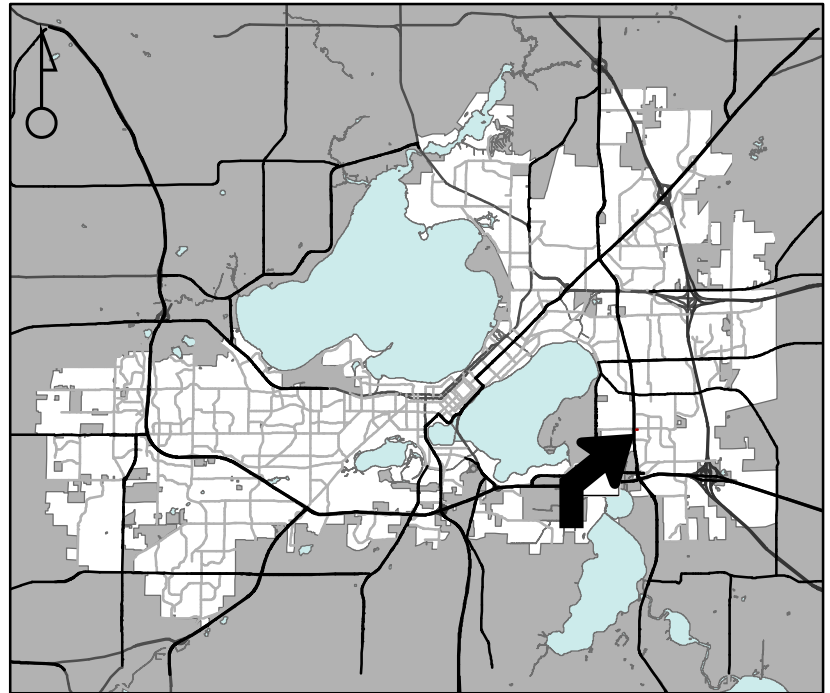

For Questions Contact: Sydney Prusak at: 243-0554 or sprusak@cityofmadison.com or City Planning at 266-4635

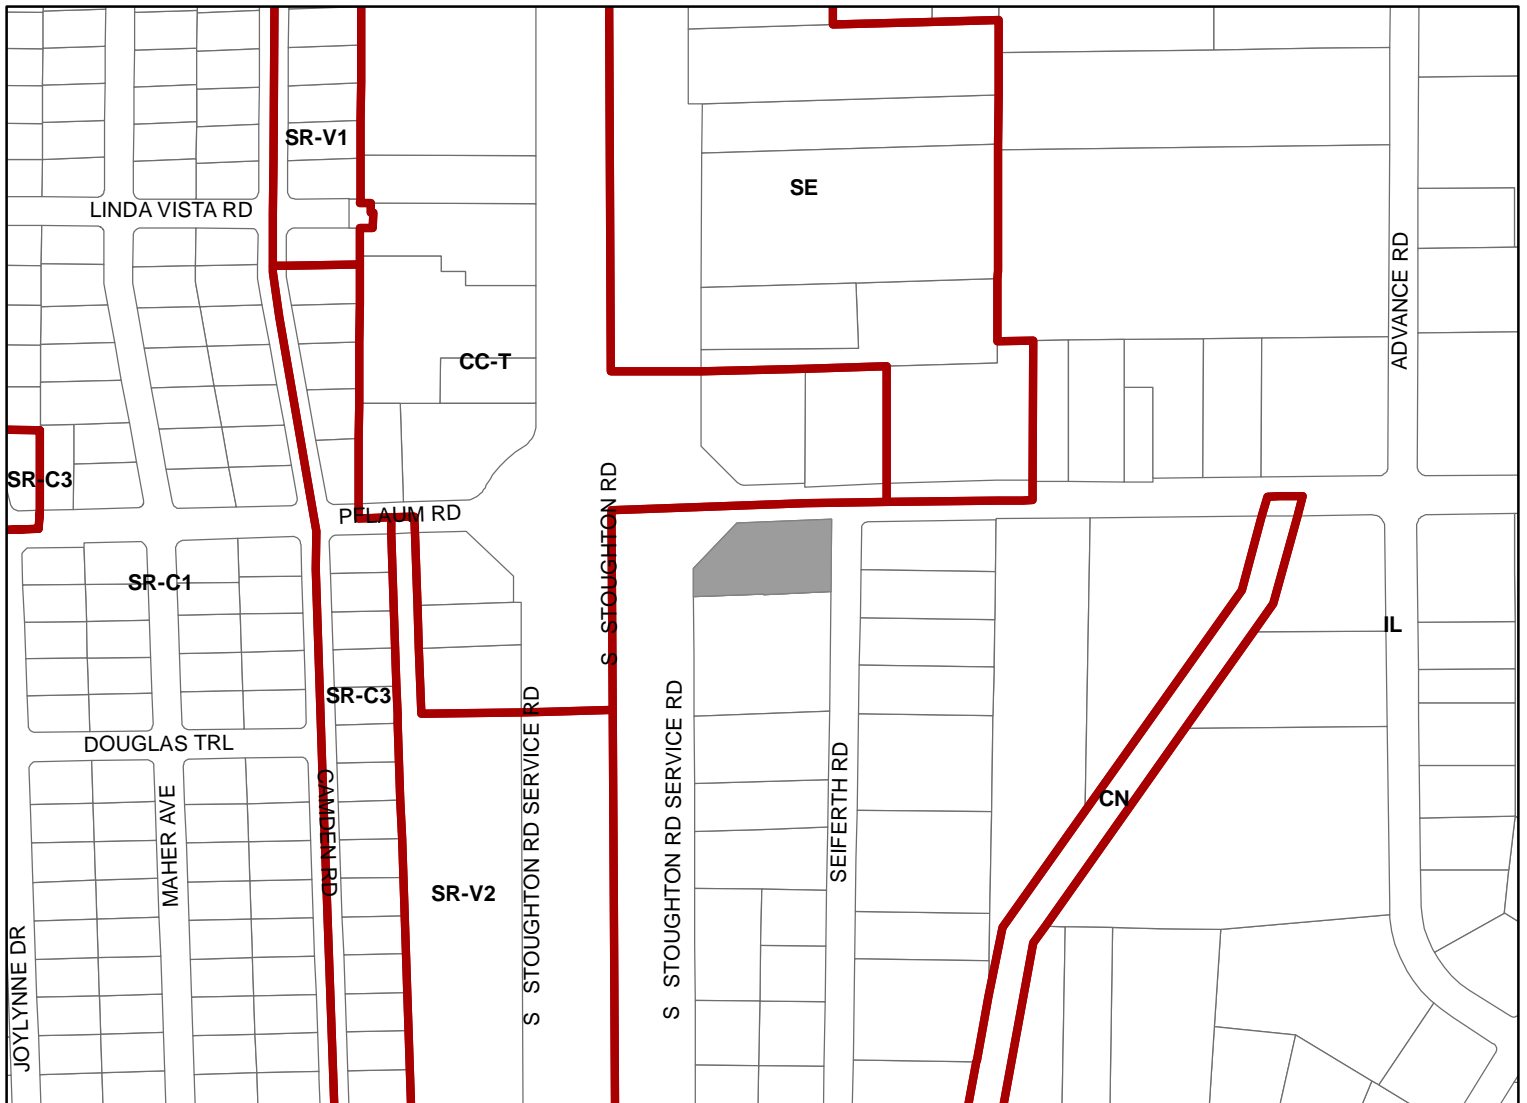

Scale : 1" = 400'

City of Madison, Planning Division : PPE : Date : 11/2/2020

