

## 2222 E Washington Avenue – East High School

Project No. 13892

Contract No. 9116




### Project Overview for Madison East High School Project

- Two building additions (6,800sf and 1,700 sf)
- New turf field
- On-Site stormwater management

### Work Included in Developer Agreement:

- Private water and sanitary sewer lateral connections
- Tree protection
- Replacement/repair of damaged pavement and sidewalk
- Traffic control plan approved by Traffic Engineering

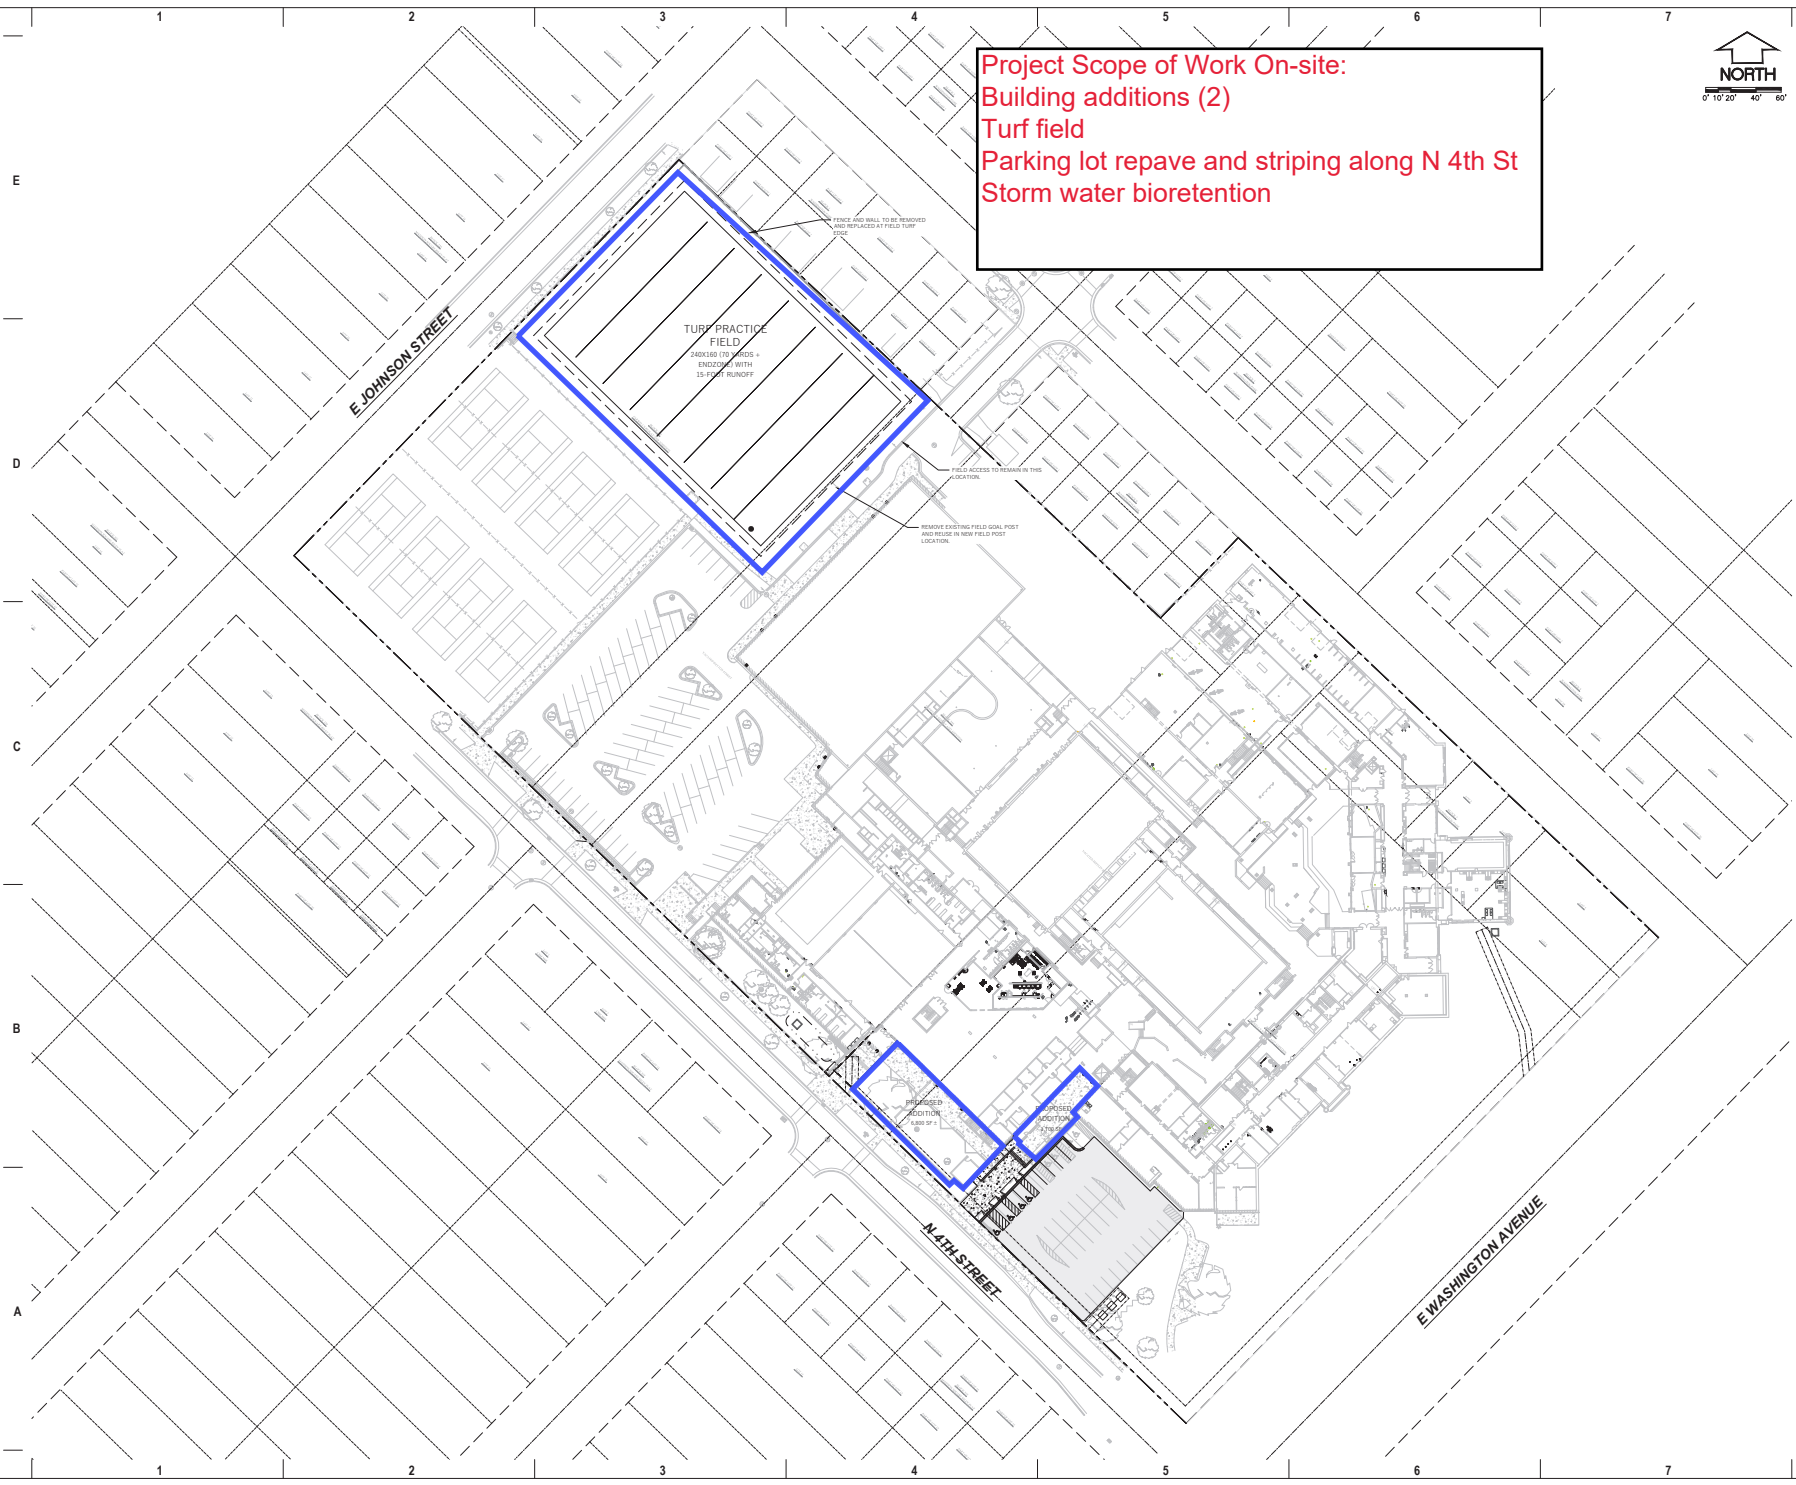

**Project Scope of Work On-site:**  
 Building additions (2)  
 Turf field  
 Parking lot repave and striping along N 4th St  
 Storm water bioretention



**MILWAUKEE** 333 East Chicago Street  
 Milwaukee, Wisconsin 53202  
 414.271.5300

**MADISON** 200 West Johnson Street, Suite 202  
 Madison, Wisconsin 53703  
 608.442.5300

**DENVER** 1889 Arapahoe Street, Suite 300  
 Denver, Colorado 80202  
 303.986.4000

**PROJECT INFORMATION**  
 MMSD - EAST HIGH SCHOOL

**D 2222 E. WASHINGTON AVE**  
 MADISON, WI 53704

**ISSUANCE AND REVISIONS**

DATE	DESCRIPTION
08/01/2021	INITIAL LOC AND PLAN COMMISSION

**KEY PLAN**

**SHEET INFORMATION**

**PROGRESS DOCUMENTS NOT FOR CONSTRUCTION**

These documents reflect progress and intent and may be subject to change, including additional detail. These are not final construction documents and shall not be used for final bidding or construction-related purposes.

**PROJECT MANAGER** JM

**A PROJECT NUMBER** 320534-01

**SITE PLAN - OVERALL**

**C-10**

**Scope of work for Developer Agreement:**  
 Private sanitary and water lateral connections  
 Tree protection  
 Replacement/repair of sidewalk and pavement as needed  
 Traffic control plan



milwaukee 333 East Chicago Street  
 Milwaukee, Wisconsin 53202  
 414.271.5300  
 madison 209 West Johnson Street, Suite 202  
 Madison, Wisconsin 53703  
 608.442.5300  
 denver 1889 Sherman Street, Suite 300  
 Denver, Colorado 80202  
 303.986.4200

PROJECT INFORMATION  
**MMSD - EAST HIGH SCHOOL**

D 2222 E. WASHINGTON AVE  
 MADISON, WI 53704

ISSUANCE AND REVISIONS


DATE	DESCRIPTION
08/07/2021	INITIAL LOC AND PLAN COMMISSION

KEY PLAN

SHEET INFORMATION  
**PROGRESS DOCUMENTS NOT FOR CONSTRUCTION**  
 These documents reflect progress and intent and may be subject to change, including additional detail. These are not final construction documents and shall not be used for final bidding or construction-related purposes.

PROJECT MANAGER JM  
 PROJECT NUMBER 320534-01

UTILITY PLAN  
**C-30**

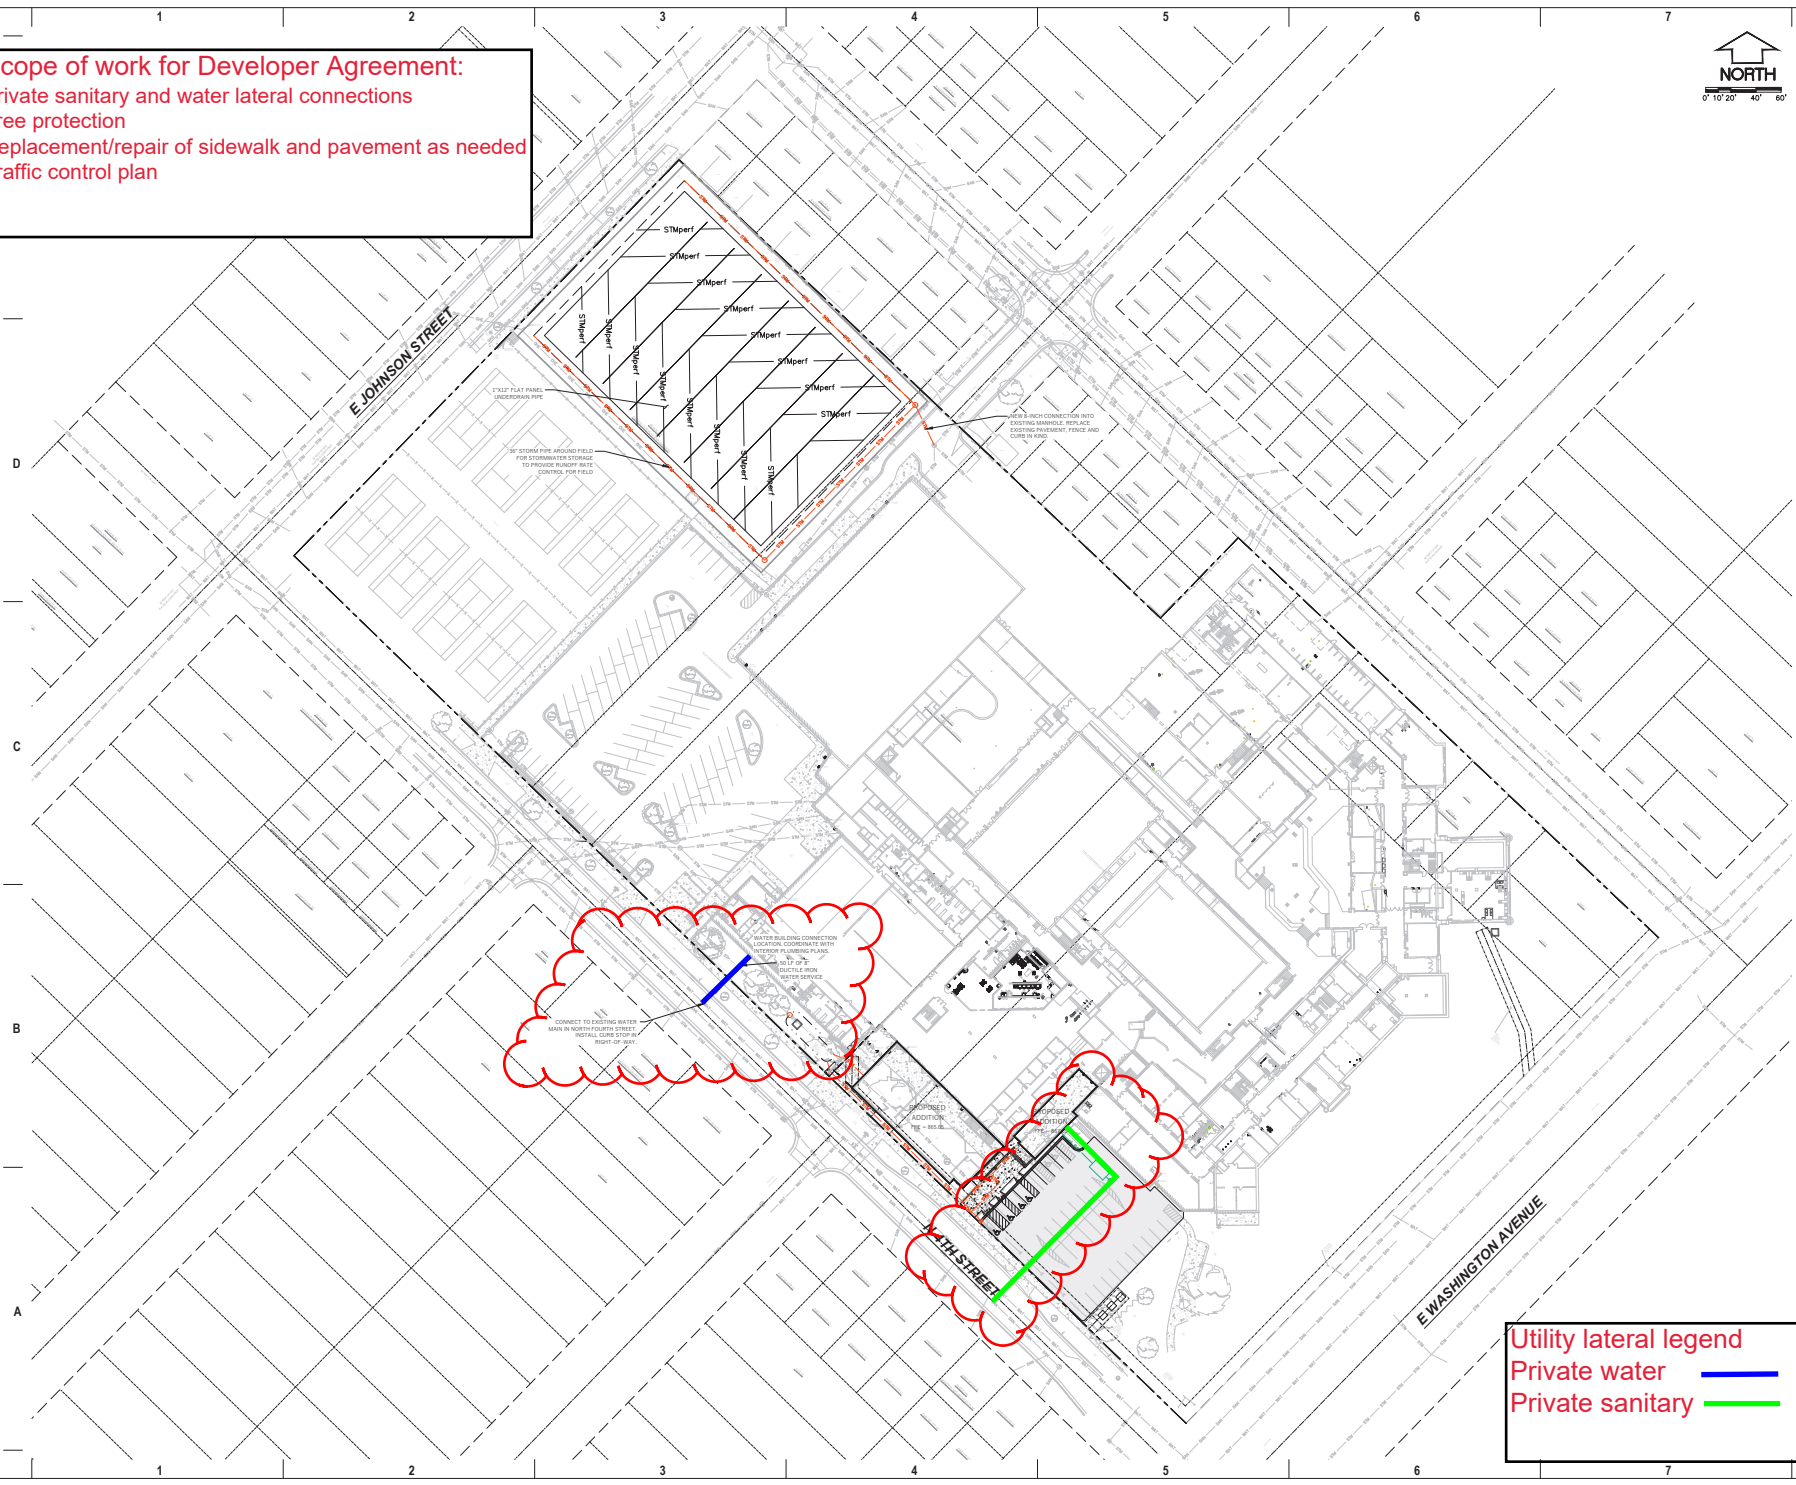

**Utility lateral legend**  
 Private water ——— blue line ———  
 Private sanitary ——— green line ———