



Village at Autumn Lake - Phase Map

Village at Autumn Lake
Phase 11 Surface Paving


PHASE 10
(18 SF & 6TWIN)

PHASE 6
(22 SF & 4 TWIN)

PHASE 7
(21 SF, 2 TWIN & 1 MF)

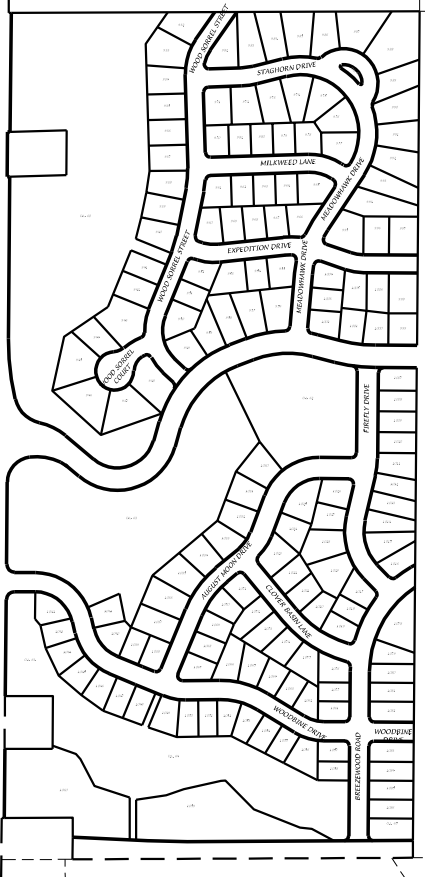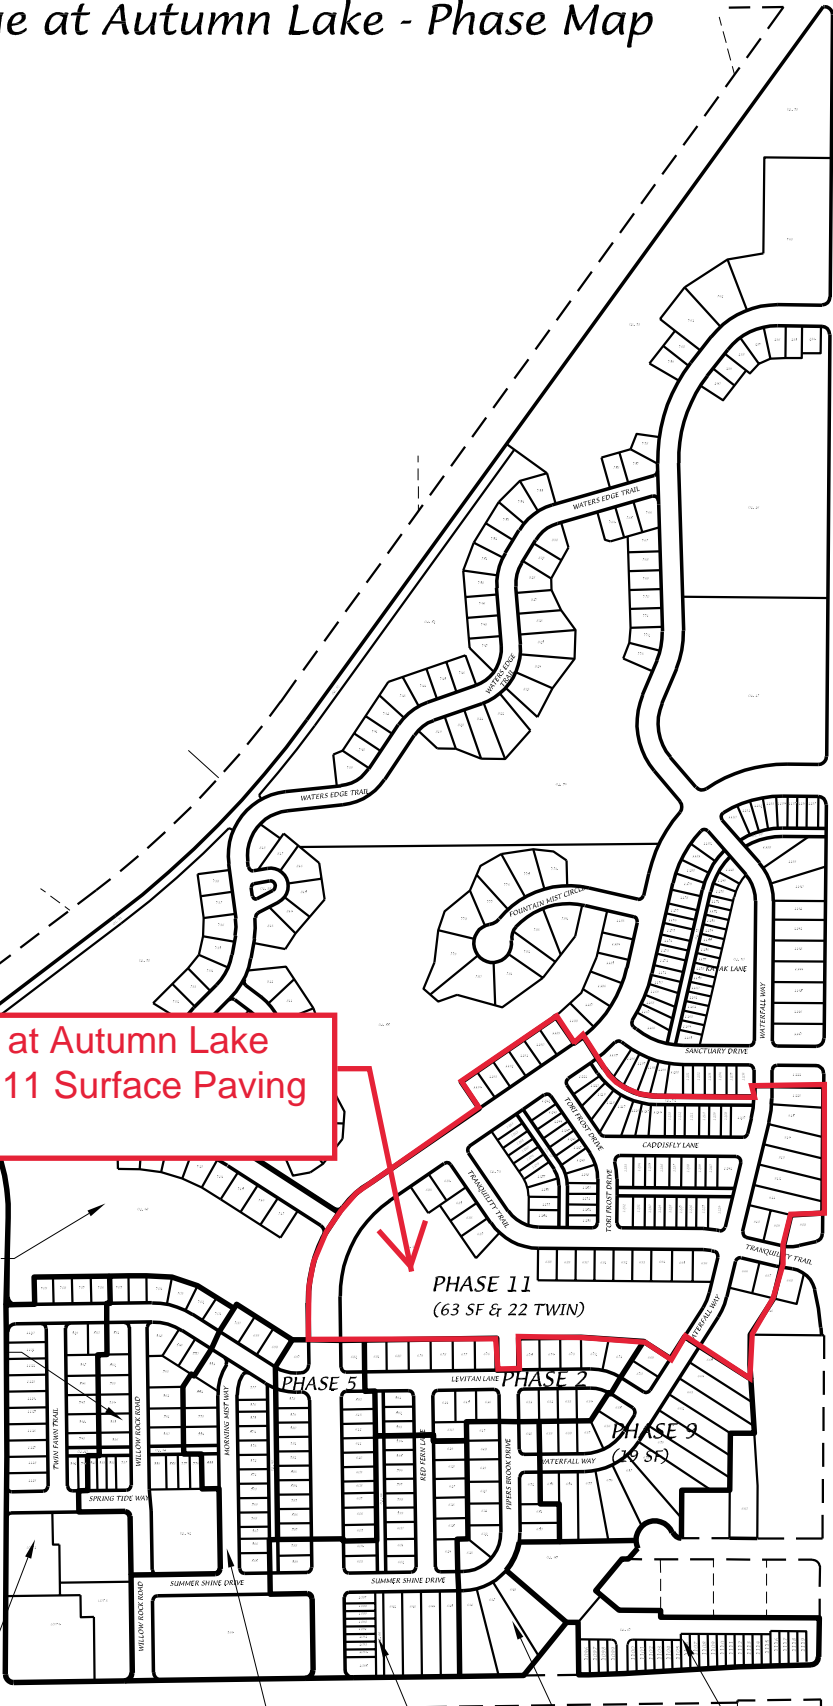

D'ONOFRIO KOTTKE AND ASSOCIATES, INC.
7530 Westward Way, Madison, WI 53717
Phone: 608.833.7530 • Fax: 608.833.1089
YOUR NATURAL RESOURCE FOR LAND DEVELOPMENT

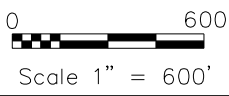

PHASE 4 PHASE 1 PHASE 3 PHASE 8
(PH8-10 TWIN)
(PH8B-14 TWIN)

DATE: 02-19-21
F.N.: 20-05-155
REV.
DRAWN BY: JMS