

S PATERSON ST


PROPOSED 30' X 10' PATIO FOR
BOS MEADERY

EAST WASHINGTON ST


LOCATION OF PROPOSED PATIO ON GRADE

849 EAST WASHINGTON ST

1st Floor

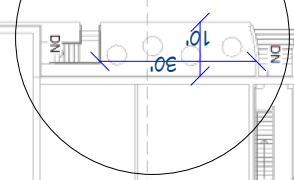

<p>P-1</p>	<p>SHEET:</p>	<p>SCALE:</p>	<p>DATE: 7/7/2020</p>	<p>DRAWINGS PROVIDED BY: KEN ADAMS 608-438-5560</p>	<p>849 E WASHINGTON PAGE TITLE MADISON, WI 53703</p>	<p>BOS MEADERY PROPOSED PATIO AT GRADE</p>	<table border="1" style="font-size: 8px;"> <thead> <tr> <th colspan="3">REVISION TABLE</th> </tr> <tr> <th>NUMBER</th> <th>DATE</th> <th>REVISION BY / DESCRIPTION</th> </tr> </thead> <tbody> <tr> <td> </td> <td> </td> <td> </td> </tr> <tr> <td> </td> <td> </td> <td> </td> </tr> <tr> <td> </td> <td> </td> <td> </td> </tr> </tbody> </table>	REVISION TABLE			NUMBER	DATE	REVISION BY / DESCRIPTION									
REVISION TABLE																						
NUMBER	DATE	REVISION BY / DESCRIPTION																				

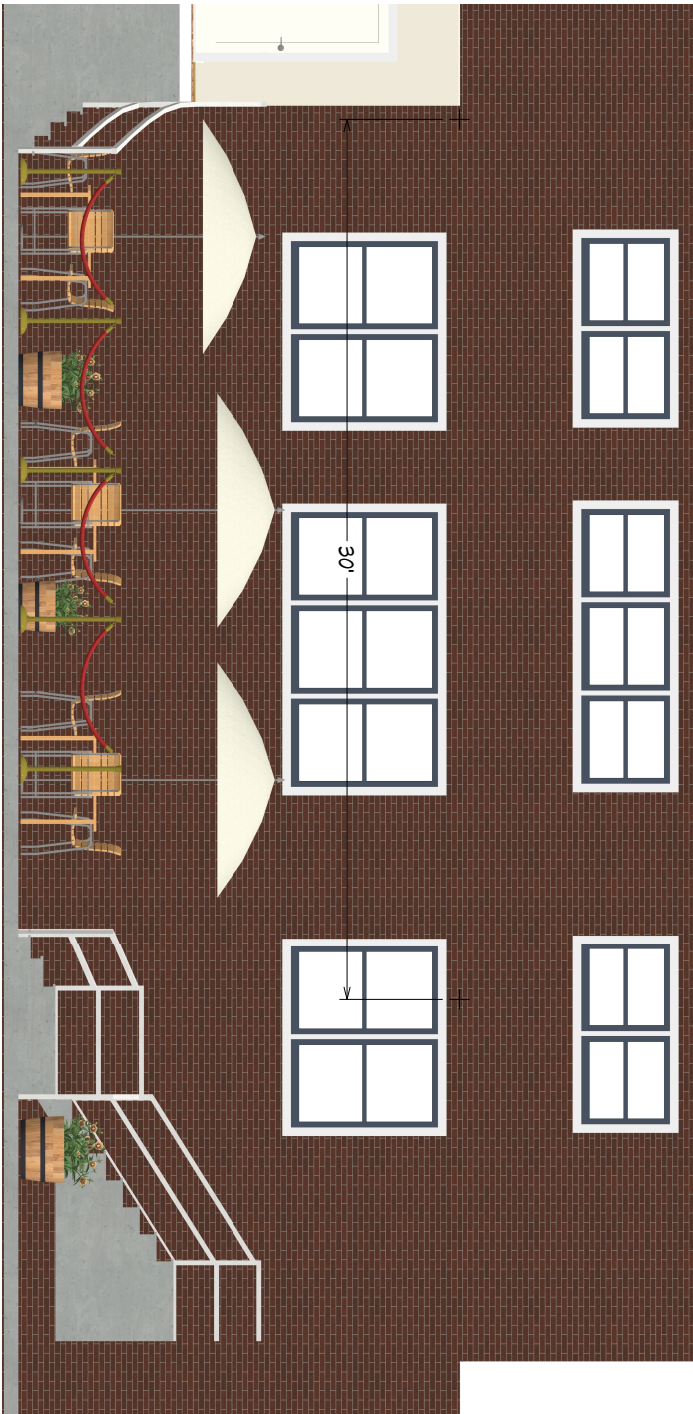

BOS MEADERY PROPOSED 30' X 10' DEEP PATIO
1/2" = 1'

DATE: 7/7/2020
 SCALE: 1/2" = 1'

DRAWINGS PROVIDED BY:
KEN ADAMS
 608-438-5560


849 E WASHINGTON
 MADISON, WI 53703

BOS MEADERY
PROPOSED
PATIO AT GRADE

REVISION TABLE			
NUMBER	DATE	REVISED BY	DESCRIPTION

****NOTE****

1. REMOVE 3 LANDSCAPE ROCKS
 2. REMOVE TREETUMP
 3. CONC PATIO AT GRADE TO EDGE OF SIDEWALK
 - A. INSTALL EXPANSION JOINTS
 4. PLANTERS AND PORTABLE RAIL SYSTEM PATIO TO ENTRY
- PLANTERS AND RAILINGS
REMAIN ON THE PROPERTY

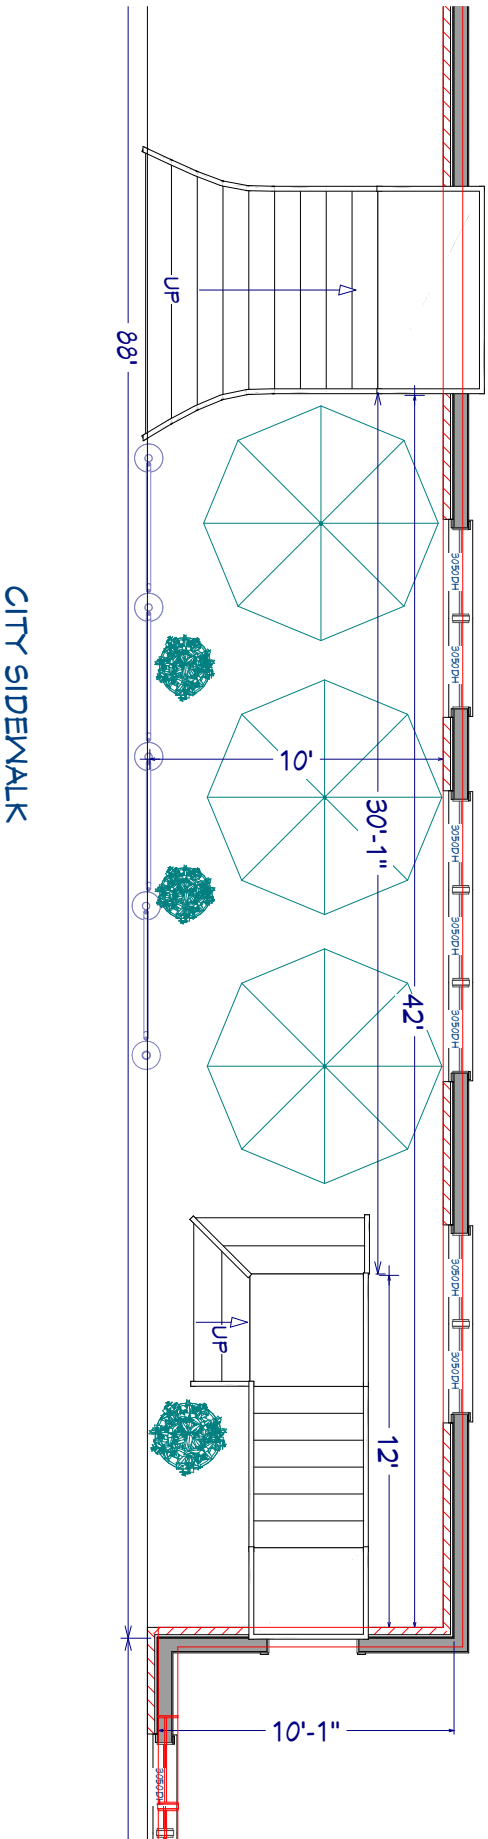

****NOTE****
SEE A-5 FOR GRADE INFORMATION

REVISION TABLE		
NUMBER	DATE	DESCRIPTION

**BOS MEADERY
PROPOSED
PATIO AT GRADE**

849 E WASHINGTON
MADISON, WI 53703

DRAWINGS PROVIDED BY:
KEN ADAMS
608-438-5560

DATE: 7/7/2020
SCALE: A-1
SHEET: A-1



REVISION TABLE			
NUMBER	DATE	REVISED BY	DESCRIPTION

**BOS MEADERY
PROPOSED
PATIO AT GRADE**

849 E WASHINGTON
MADISON, WI 53703

DRAWINGS PROVIDED BY:
KEN ADAMS
608-438-5560

DATE:
7/7/2020

SCALE:

SHEET:

A-4