



City of Madison

Demolition, Conditional Use & Certified Survey Map Referral

Location

428-444 State Street

Applicant

Joe McCormick, JD McCormick Properties
Kevin Burow, Knothe & Bruce Architects, LLC

Requests

- Demolish three buildings
- Construct six-story mixed-use building adjacent to Lisa Link Peace Park with 6,445 square feet of commercial space and 26 apartments
- Create one lot


Public Hearing Dates

Plan Commission


June 26, 2023

Common Council

July 11, 2023 (for CSM only)

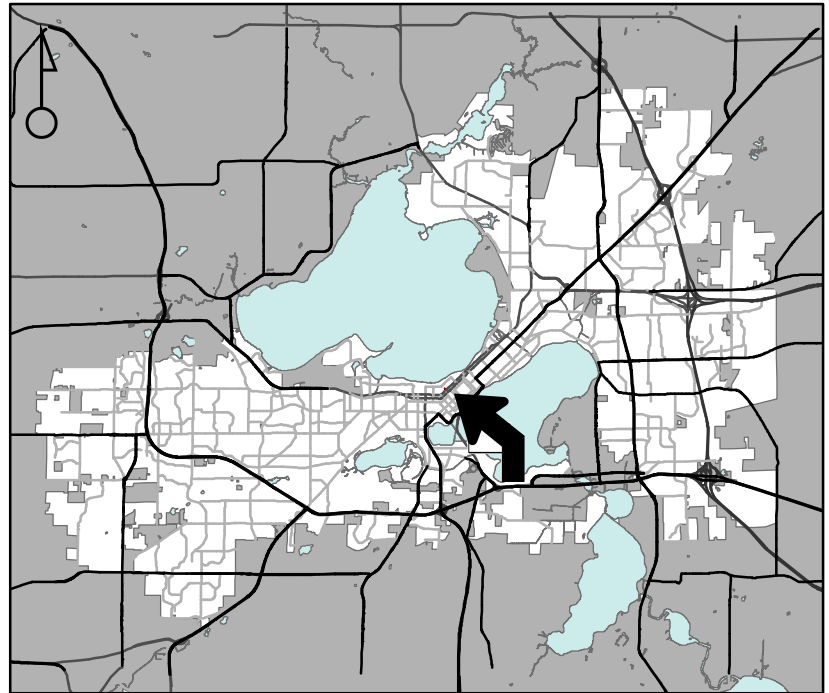

For Questions Contact: Tim Parks at: 261-9632 or tparks@cityofmadison.com or City Planning at 266-4635

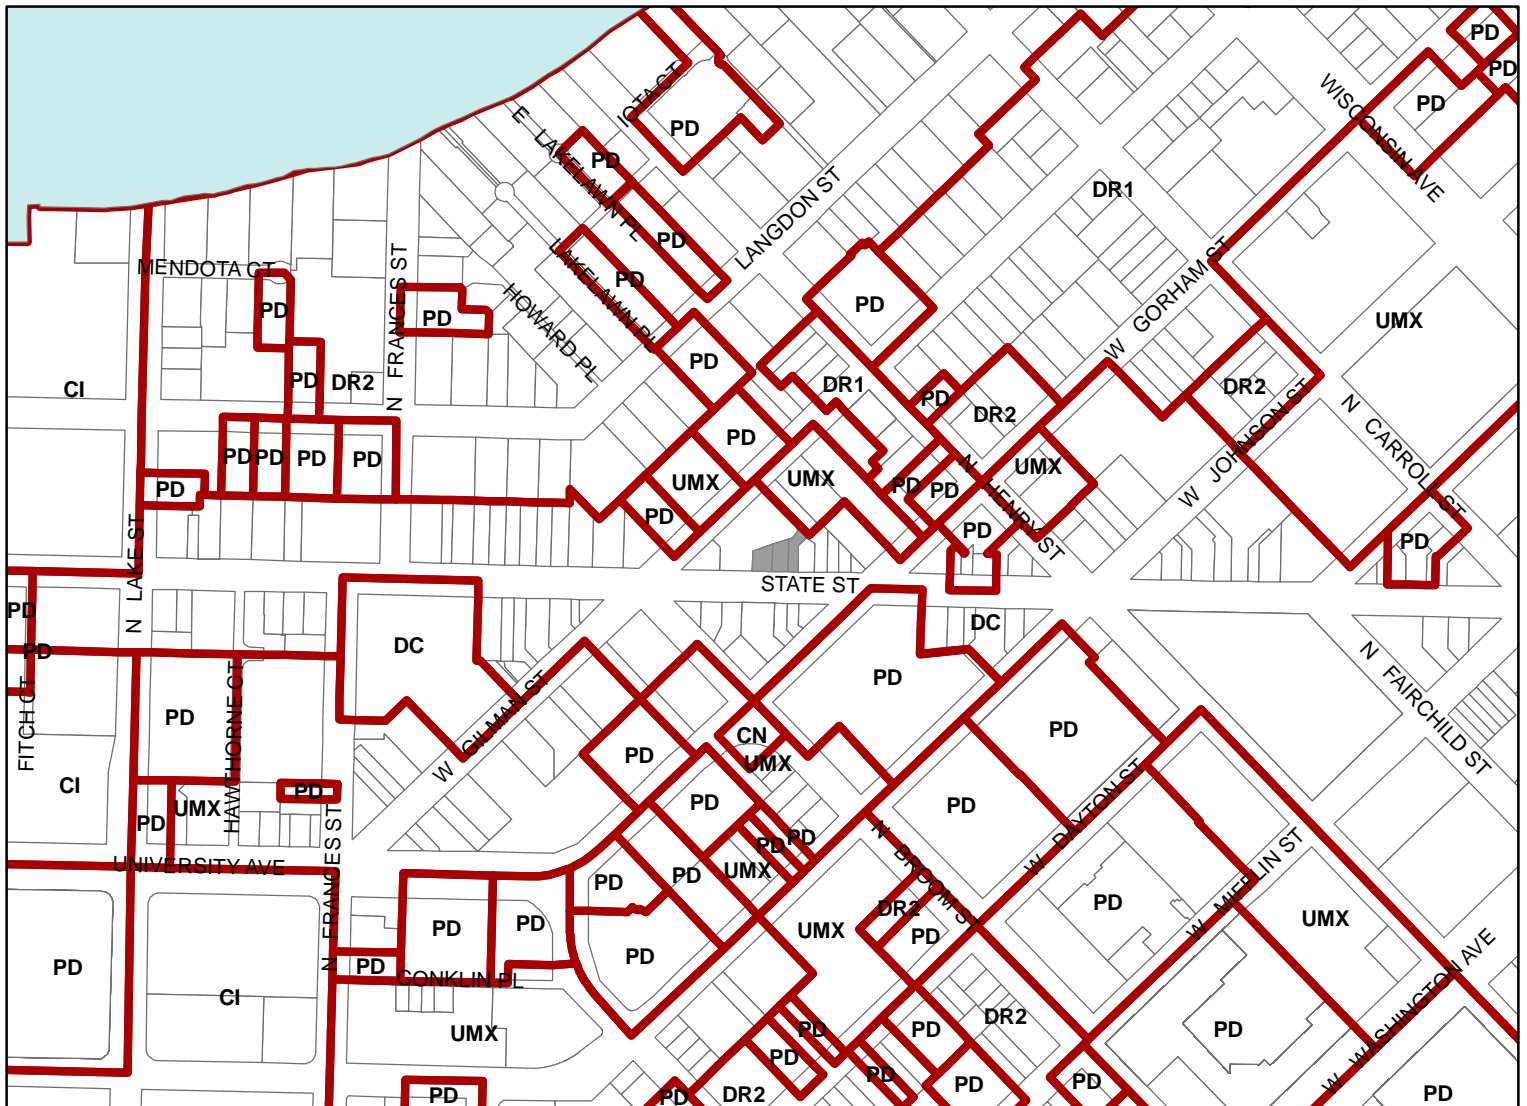

Scale : 1" = 400'

City of Madison, Planning Division : JC : Date : 5-19-23

