



City of Madison

Conditional Use and Demolition

Location
555 W Washington Avenue


Project Name
Baxter West Washington Apartment

Applicant
Brendan Baxter, PJB II, LLC / Kevin Burow,
Knothe & Bruce Architects, LLC


Existing Use
Credit Union

Proposed Use
Demolish credit union to construct
five-story, 45-unit apartment building.

Public Hearing Dates
Plan Commission
05 November 2018

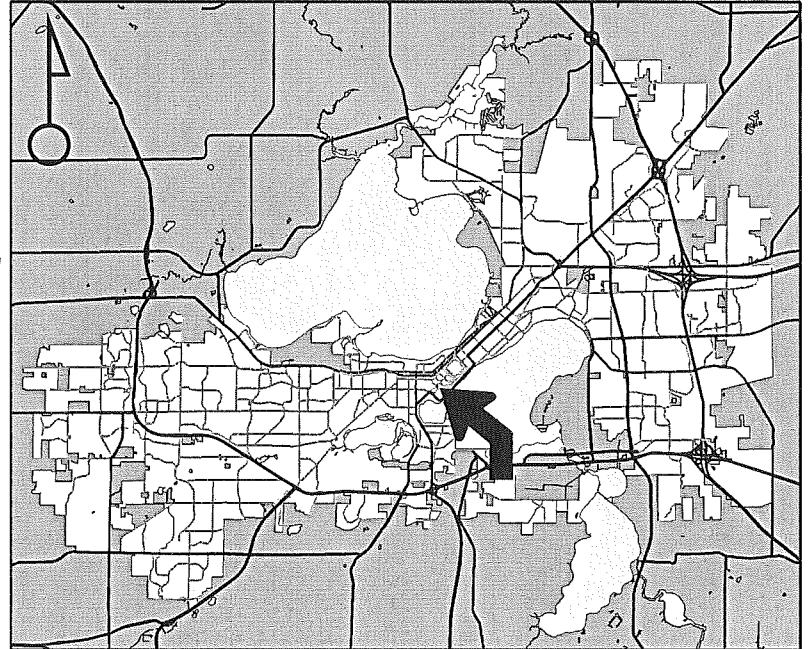

For Questions Contact: Colin Punt at: 243-0455 or cpunt@cityofmadison.com or City Planning at 266-4635

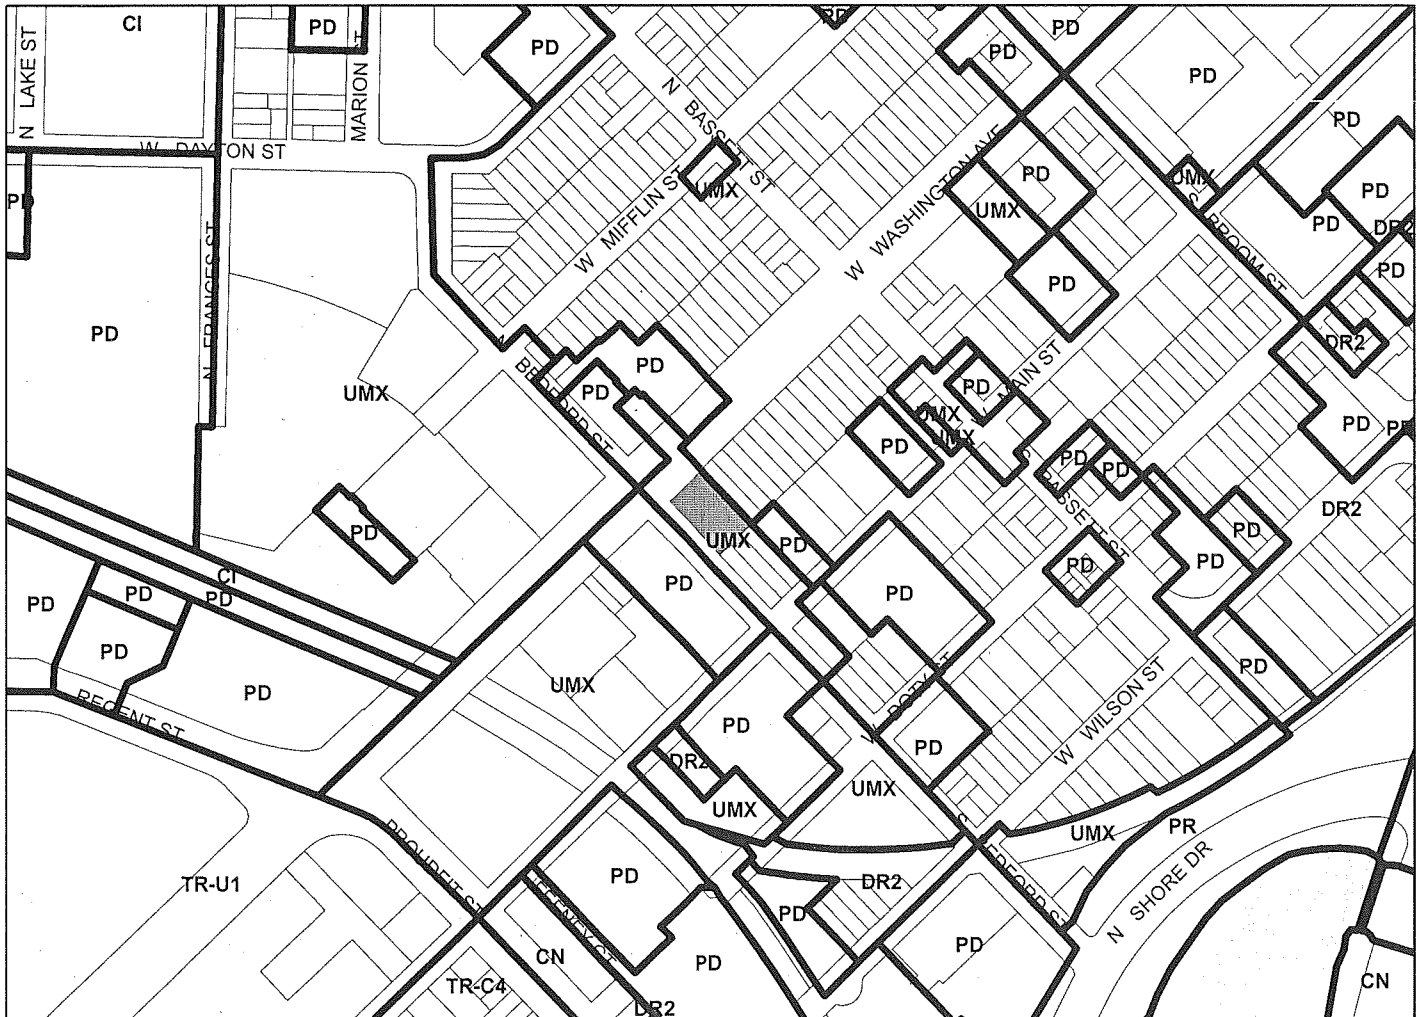

Scale : 1" = 400'

City of Madison, Planning Division : PPE : Date : 29 October 2018

11

