



City of Madison

Proposed Rezoning

Location

1004-1032 South Park Street

From: PD To: Amended PD(GDP-SIP)

Existing Use

Vacant

Proposed Use

Amend plans for approved mixed-use building to increase dwelling units from 157 to 173


Public Hearing Date

Plan Commission


14 January 2019

Common Council

22 January 2019

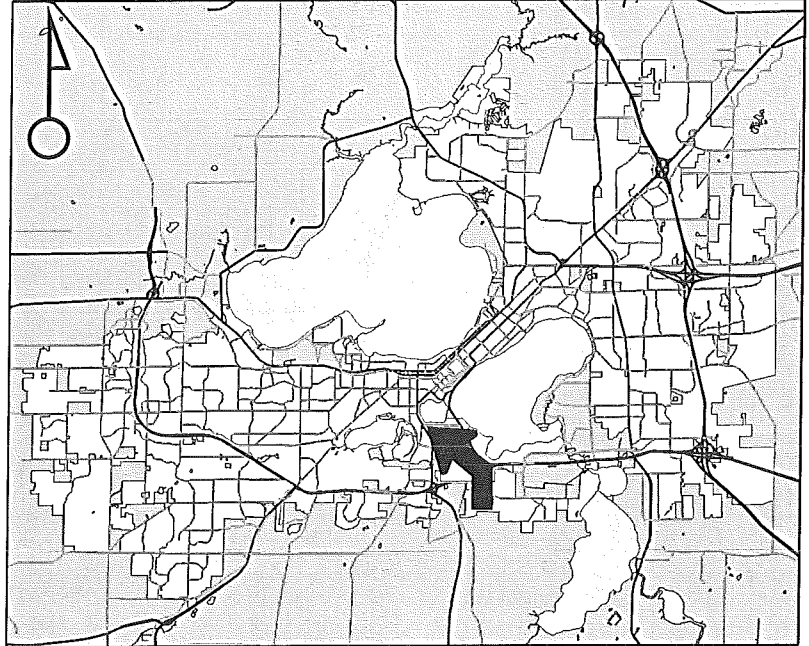

For Questions Contact: Tim Parks at: 261-9632 or tparks@cityofmadison.com or City Planning at 266-4635

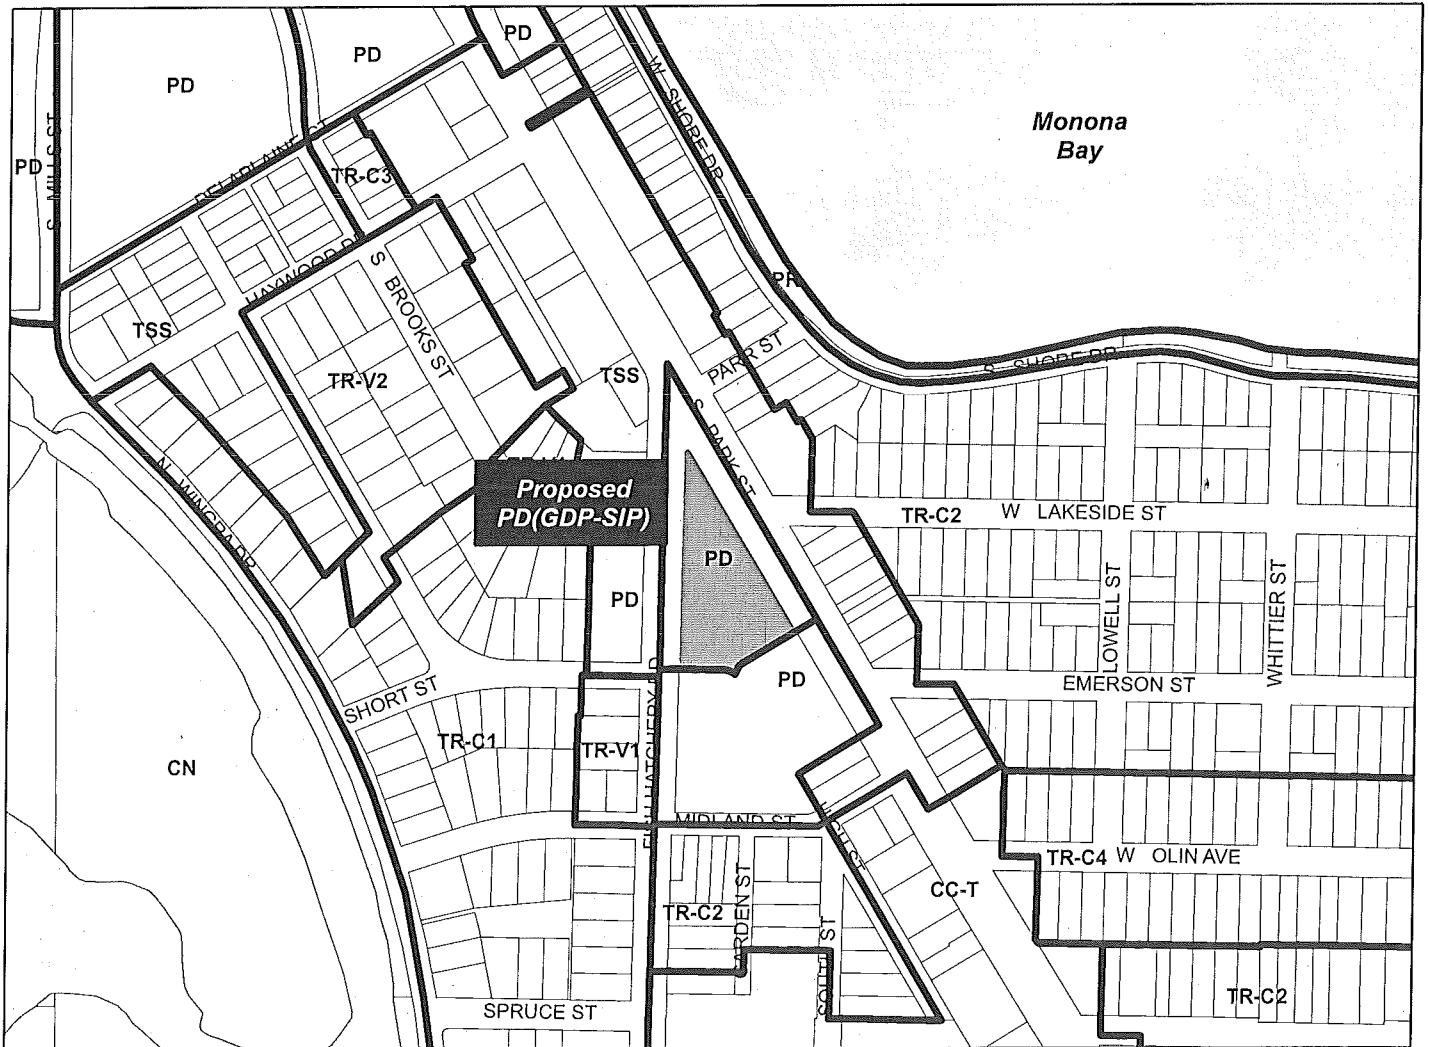

Scale : 1" = 400'

City of Madison, Planning Division : PPE : Date 8 January 2019

