

THIS PLAN WAS PREPARED FROM AERIAL PHOTOGRAPHS AND MAY NOT BE COMPLETE NOR ACCURATE. CHECK FOR CONFLICTS PRIOR TO CONSTRUCTION.

SPEED HUMPS SHALL NOT BE LOCATED IN FRONT OF DRIVEWAYS NOR ON ANY CASTINGS. CONTACT THE ENGINEER IF CONFLICTS OCCUR.


SPEED HUMPS SHALL BE CONSTRUCTED IN ACCORDANCE WITH THE CITY OF MADISON STANDARD DETAIL DRAWING NO. 4.10

PLOT SCALE:

PLOT NAME:

REV. DATE:

ORIGINATOR: CITY OF MADISON, TRAFFIC ENG. DIV.



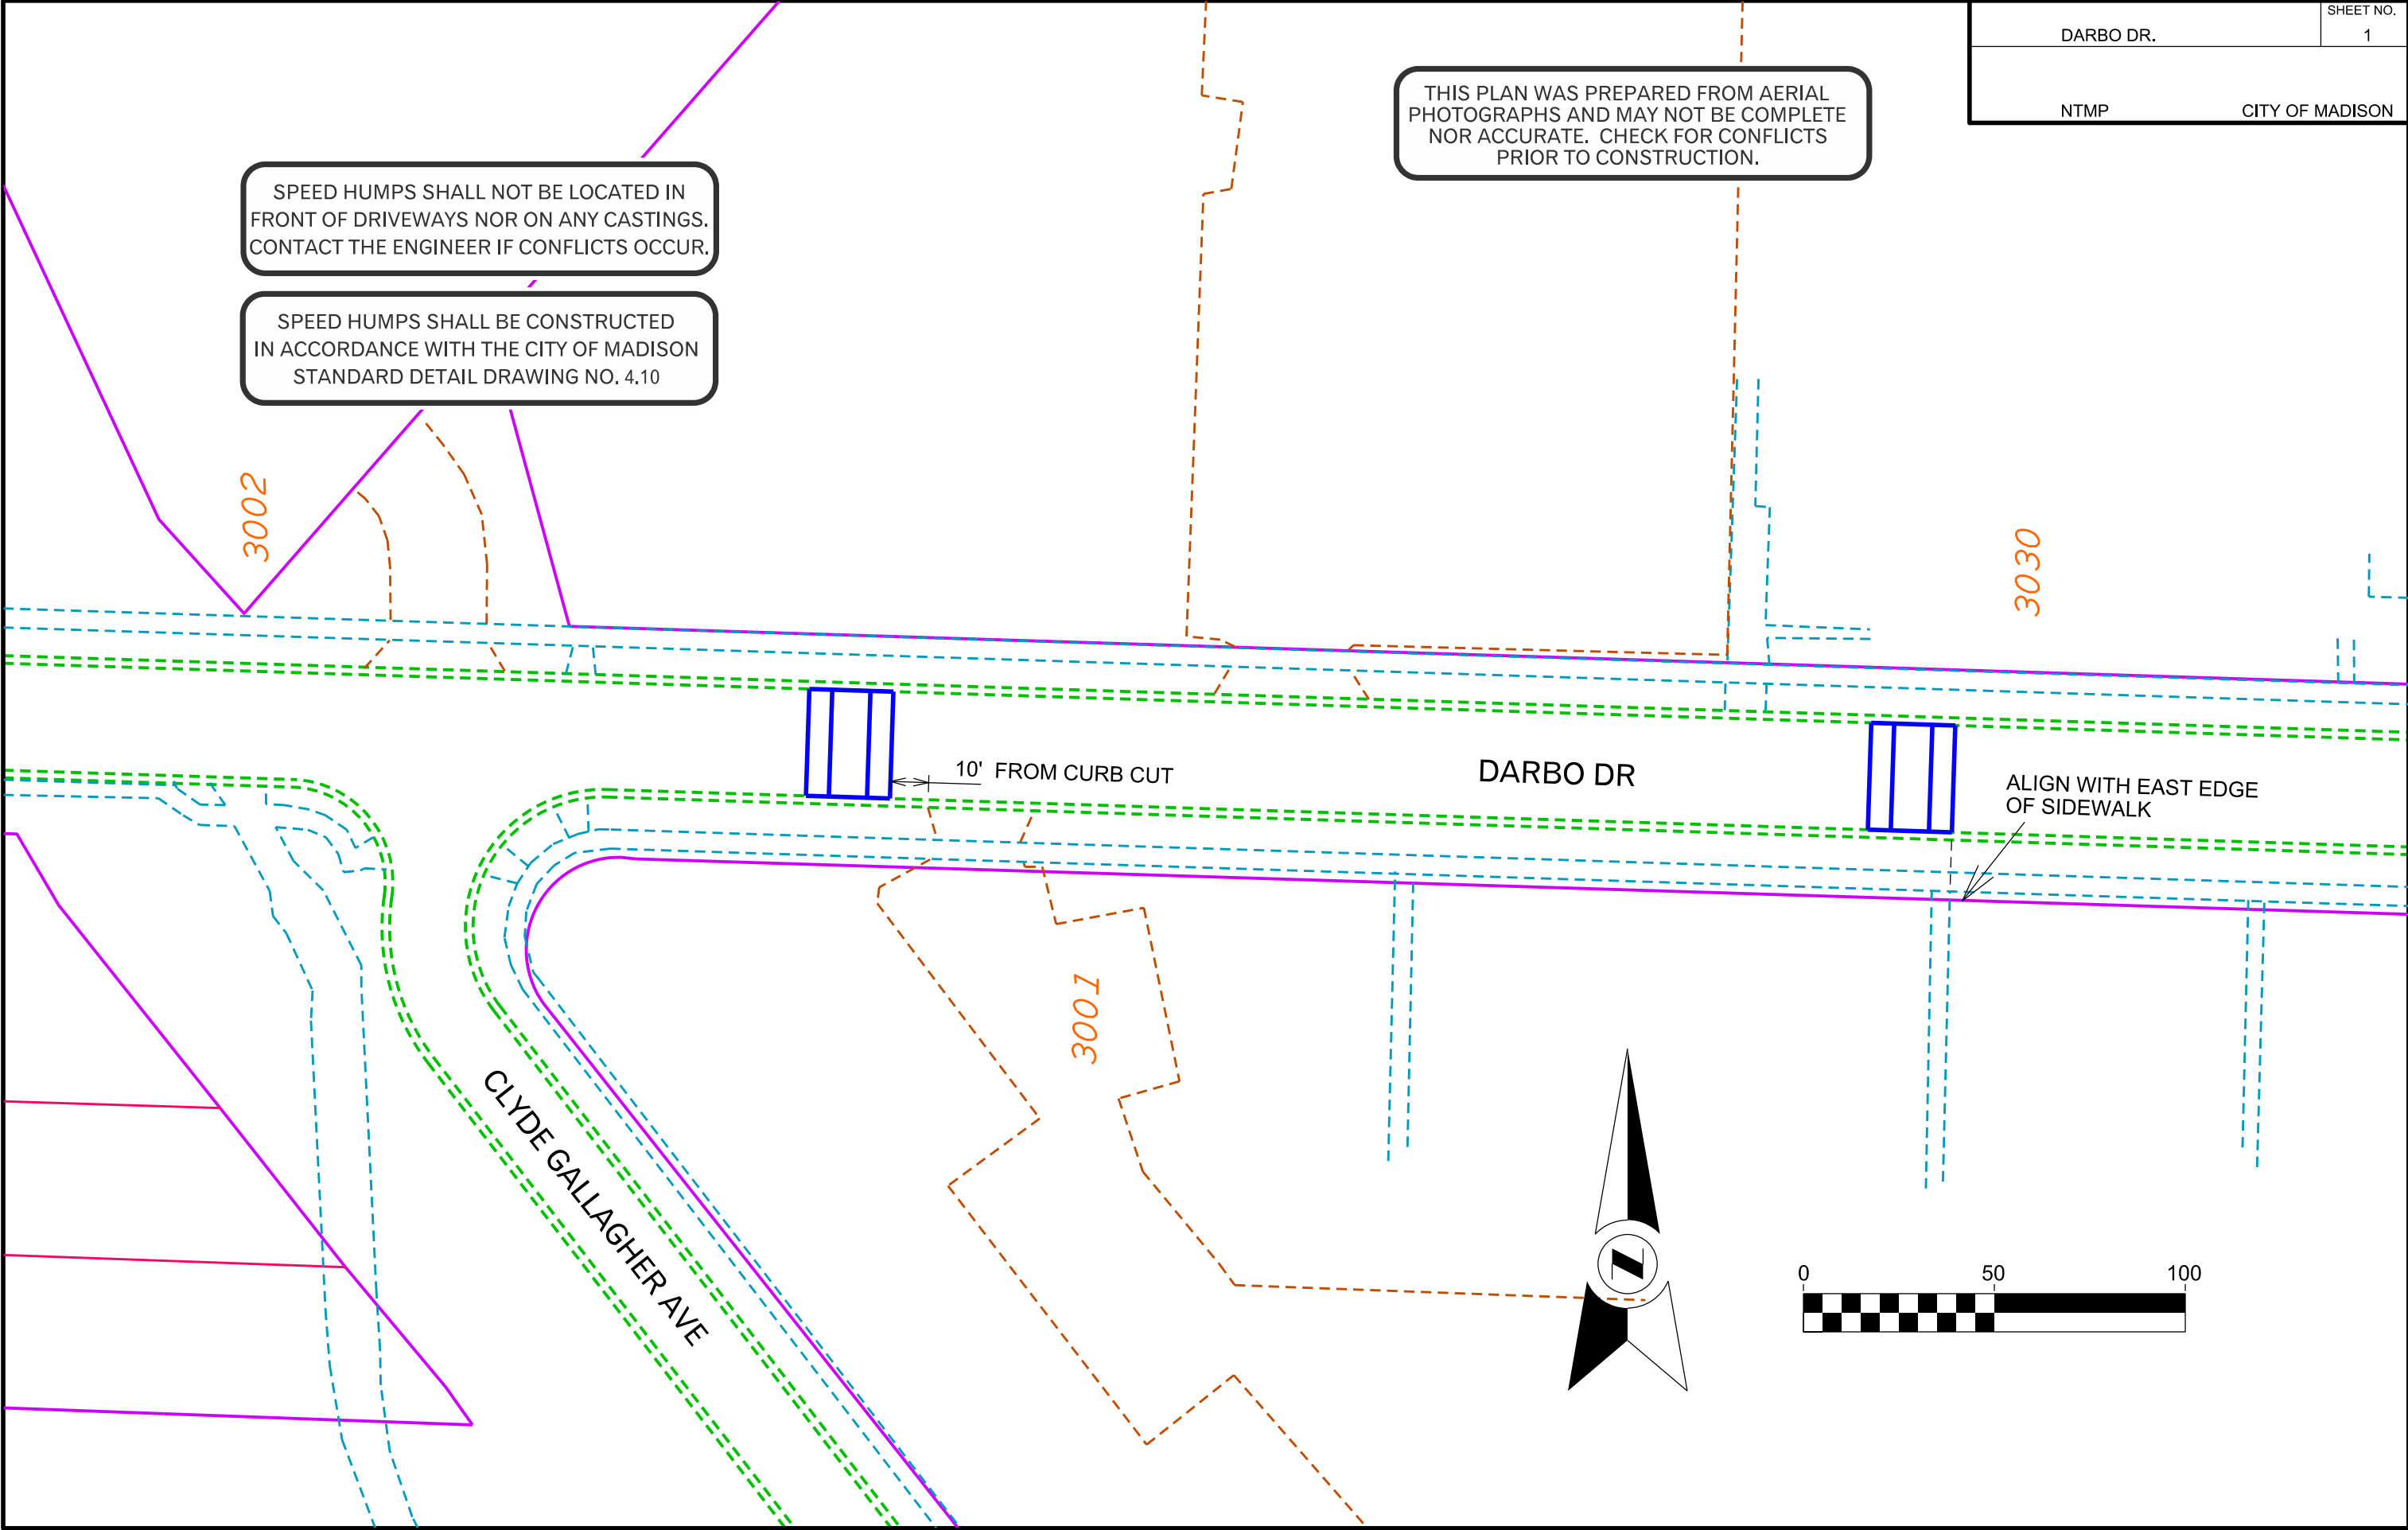


THIS PLAN WAS PREPARED FROM AERIAL PHOTOGRAPHS AND MAY NOT BE COMPLETE NOR ACCURATE. CHECK FOR CONFLICTS PRIOR TO CONSTRUCTION.

SPEED HUMPS SHALL NOT BE LOCATED IN FRONT OF DRIVEWAYS NOR ON ANY CASTINGS. CONTACT THE ENGINEER IF CONFLICTS OCCUR.

SPEED HUMPS SHALL BE CONSTRUCTED IN ACCORDANCE WITH THE CITY OF MADISON STANDARD DETAIL DRAWING NO. 4.10

PLOT SCALE:
PLOT NAME:
REV. DATE:
ORIGINATOR: CITY OF MADISON, TRAFFIC ENG. DIV.

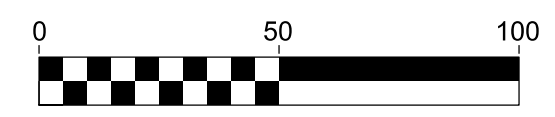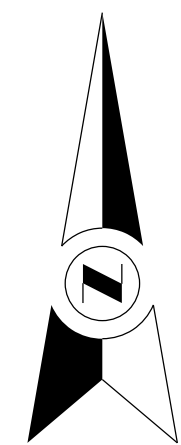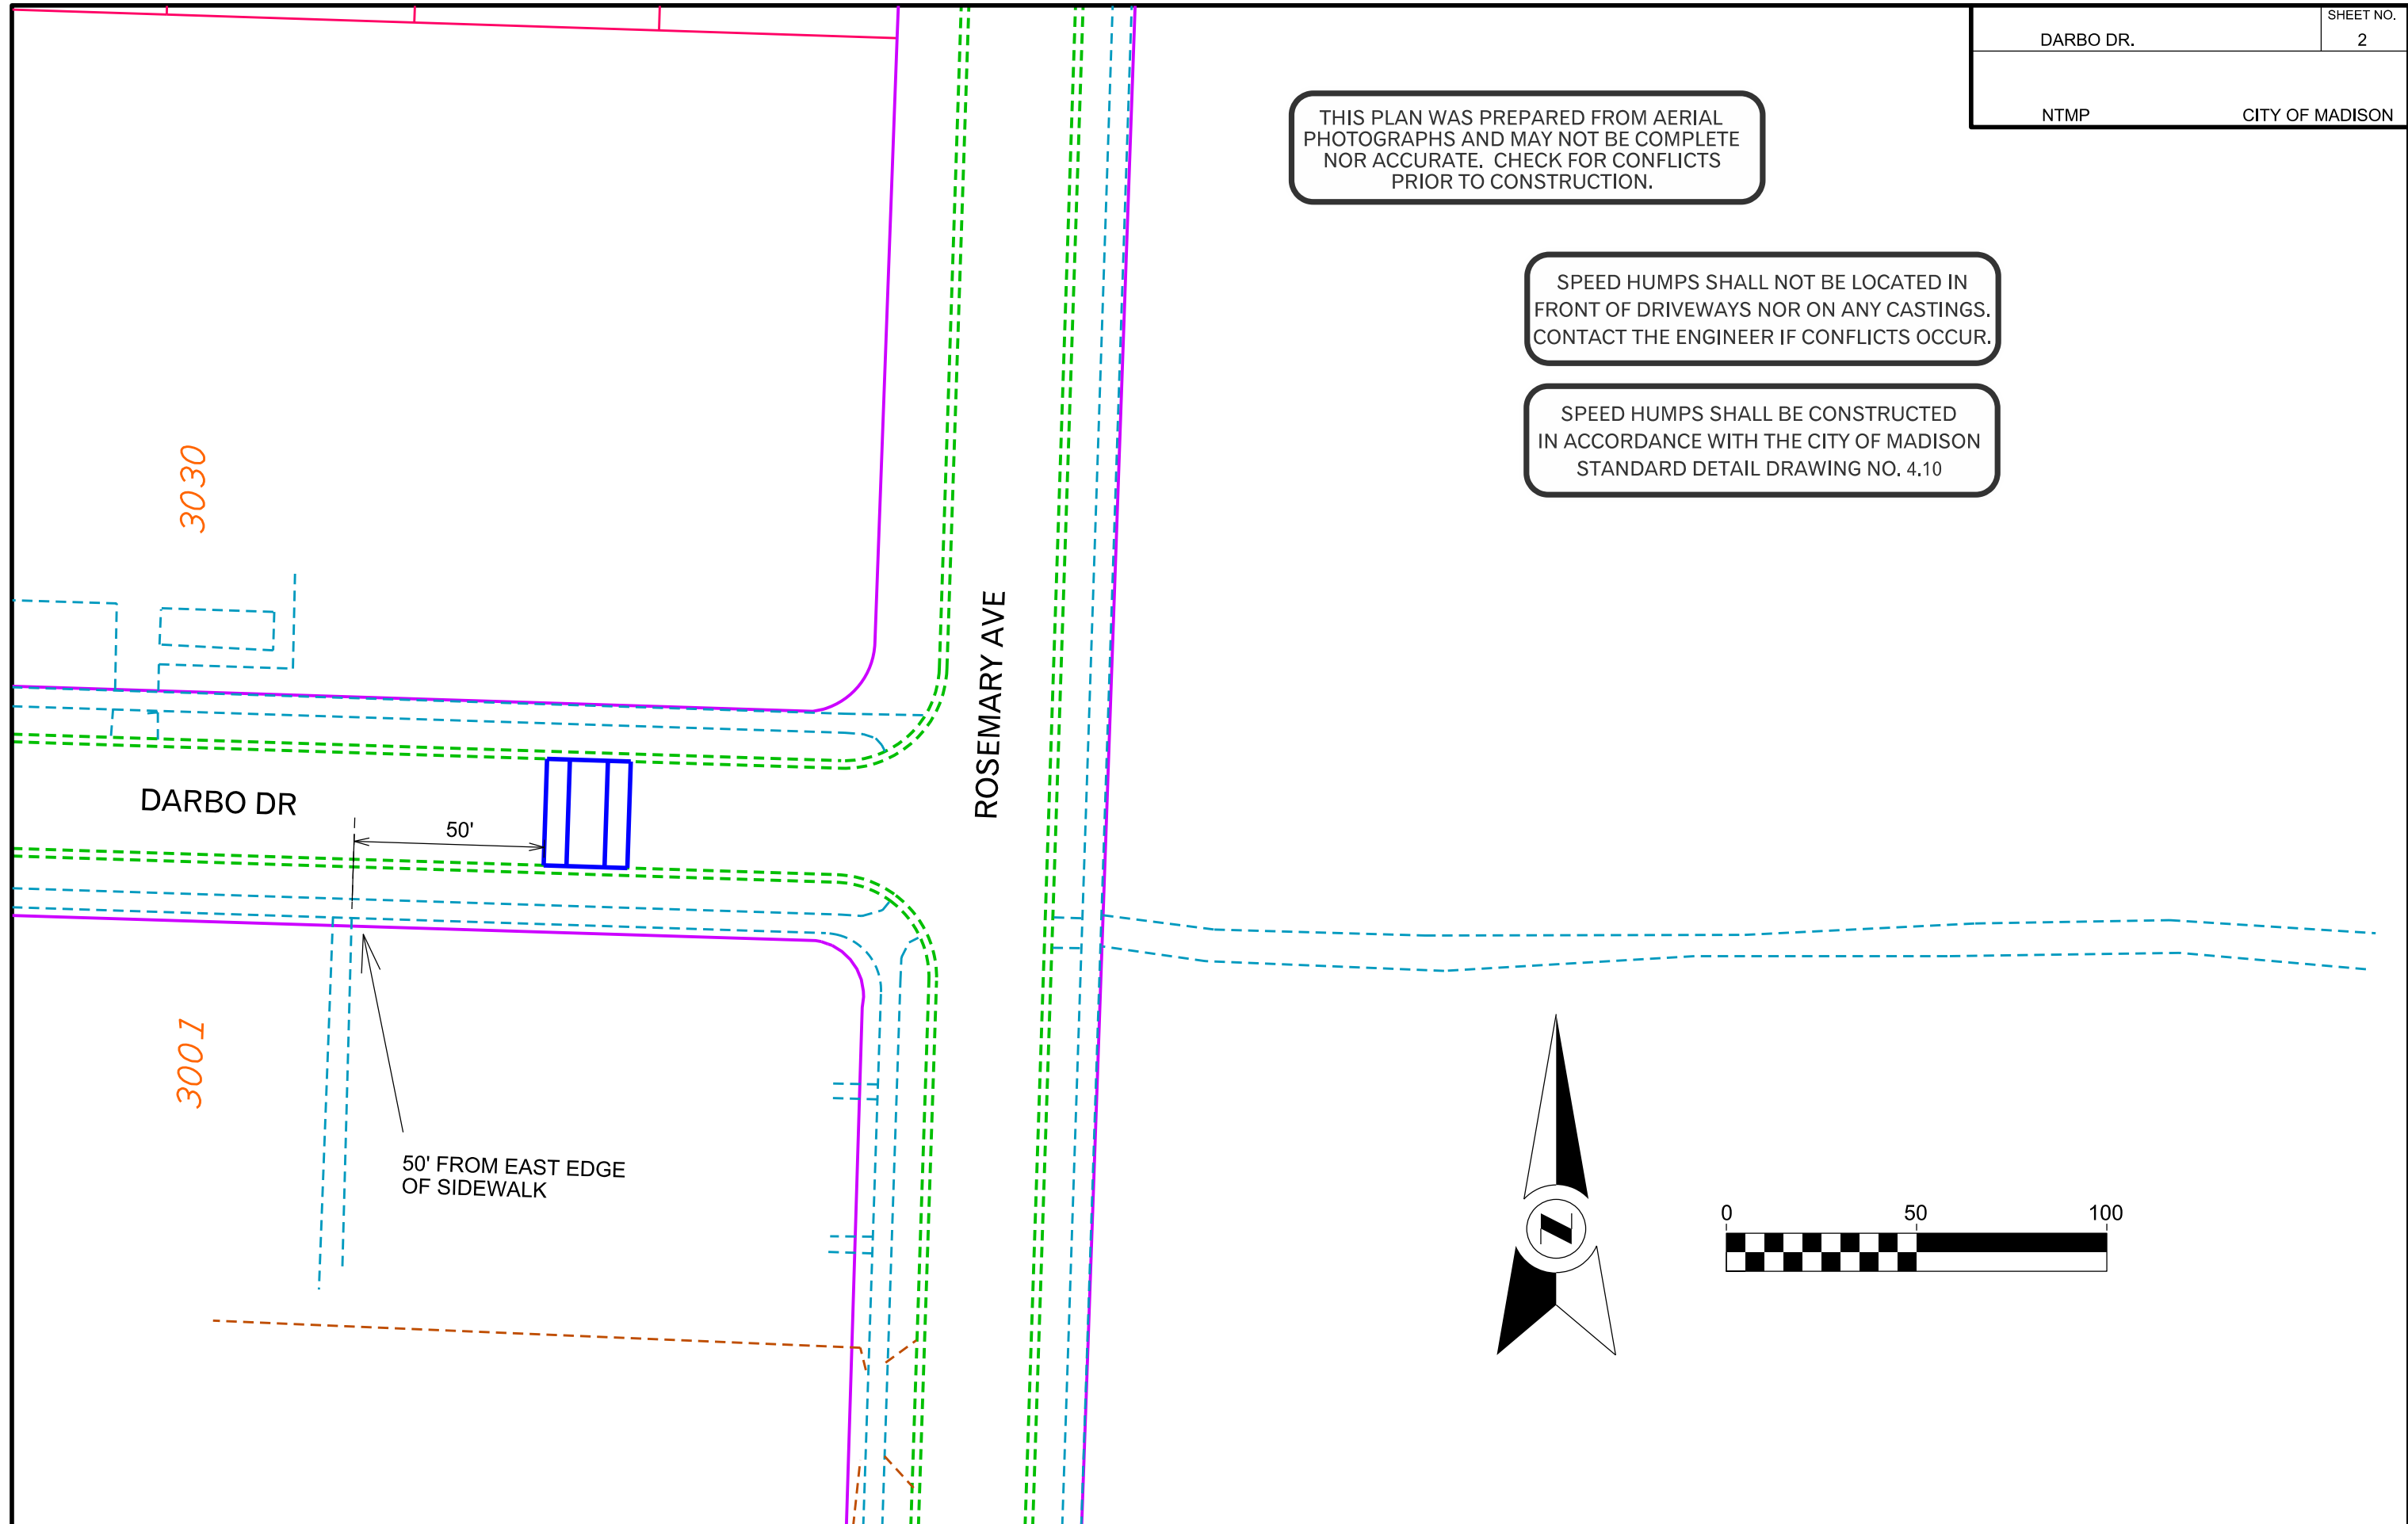




PLOT SCALE:

PLOT NAME:

REV. DATE:

ORIGINATOR: CITY OF MADISON, TRAFFIC ENG. DIV.

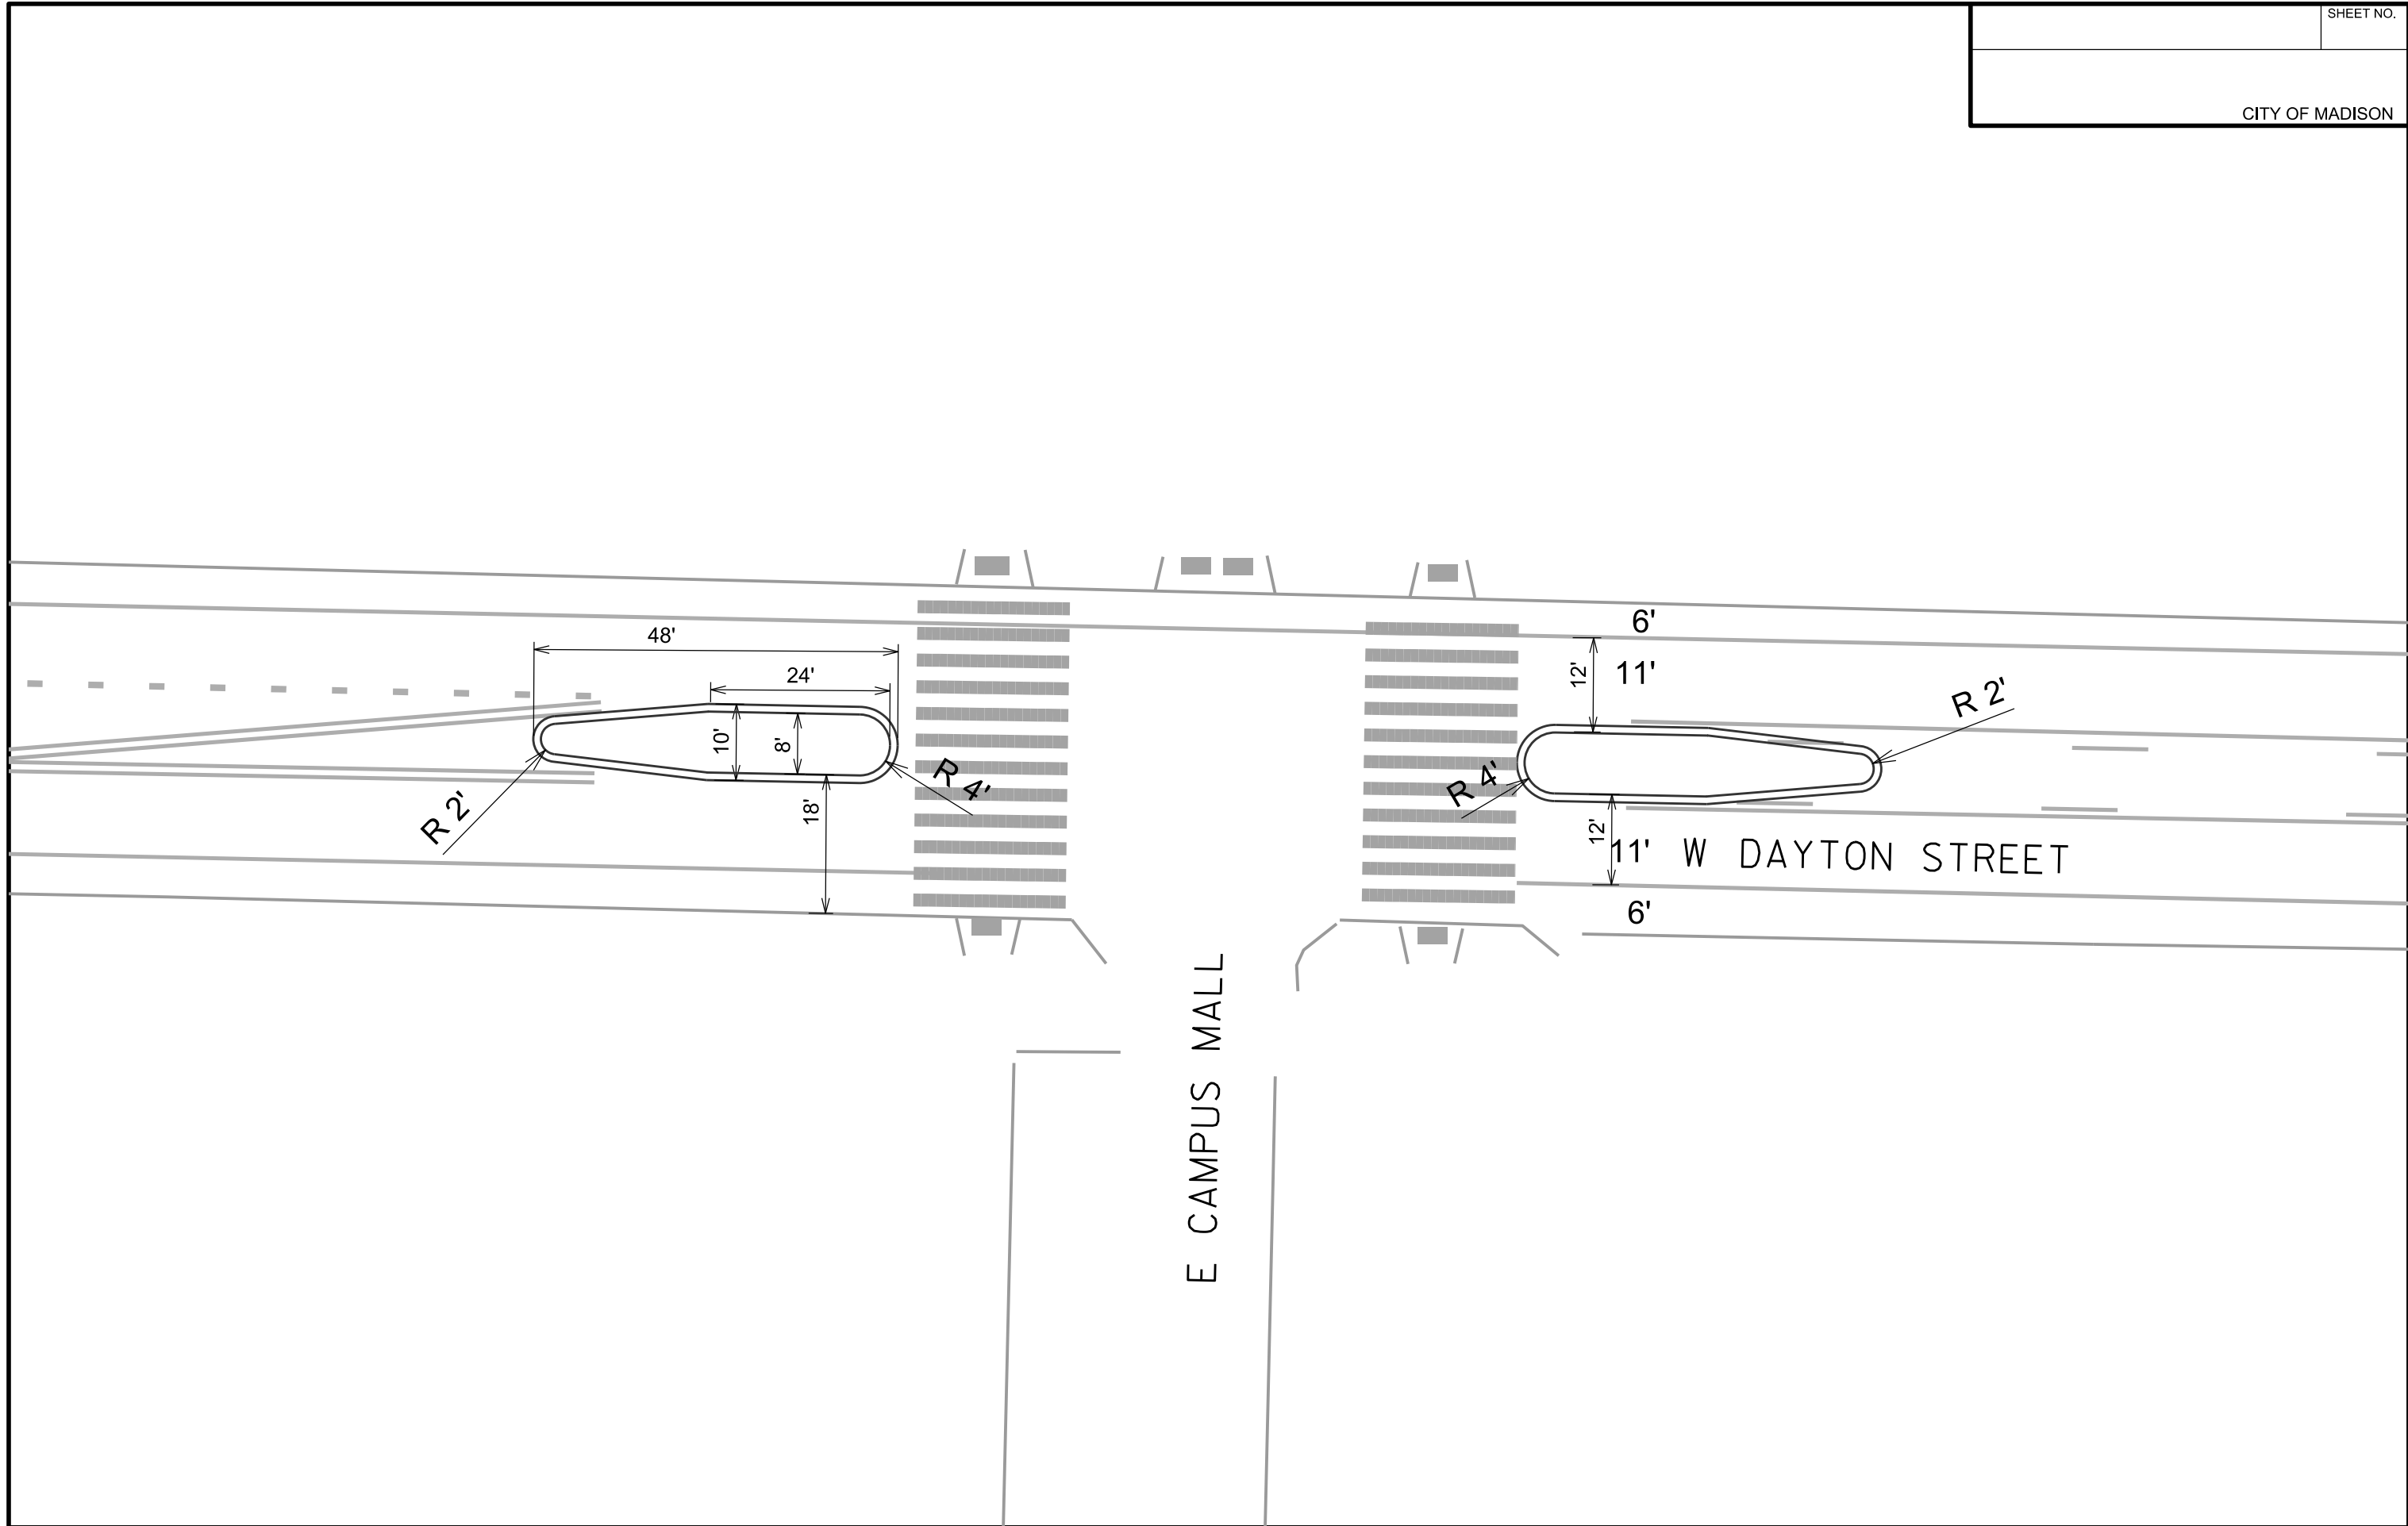


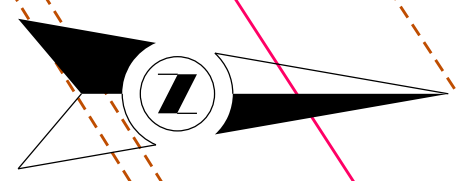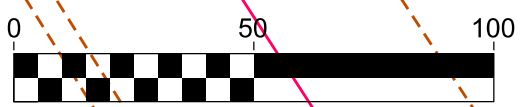

SPEED HUMPS SHALL NOT BE LOCATED IN FRONT OF DRIVEWAYS NOR ON ANY CASTINGS. CONTACT THE ENGINEER IF CONFLICTS OCCUR.

SPEED HUMPS SHALL BE CONSTRUCTED IN ACCORDANCE WITH THE CITY OF MADISON STANDARD DETAIL DRAWING NO. 4.10




PLOT SCALE:
 PLOT NAME:
 REV. DATE:
 ORIGINATOR: CITY OF MADISON, TRAFFIC ENG. DIV.

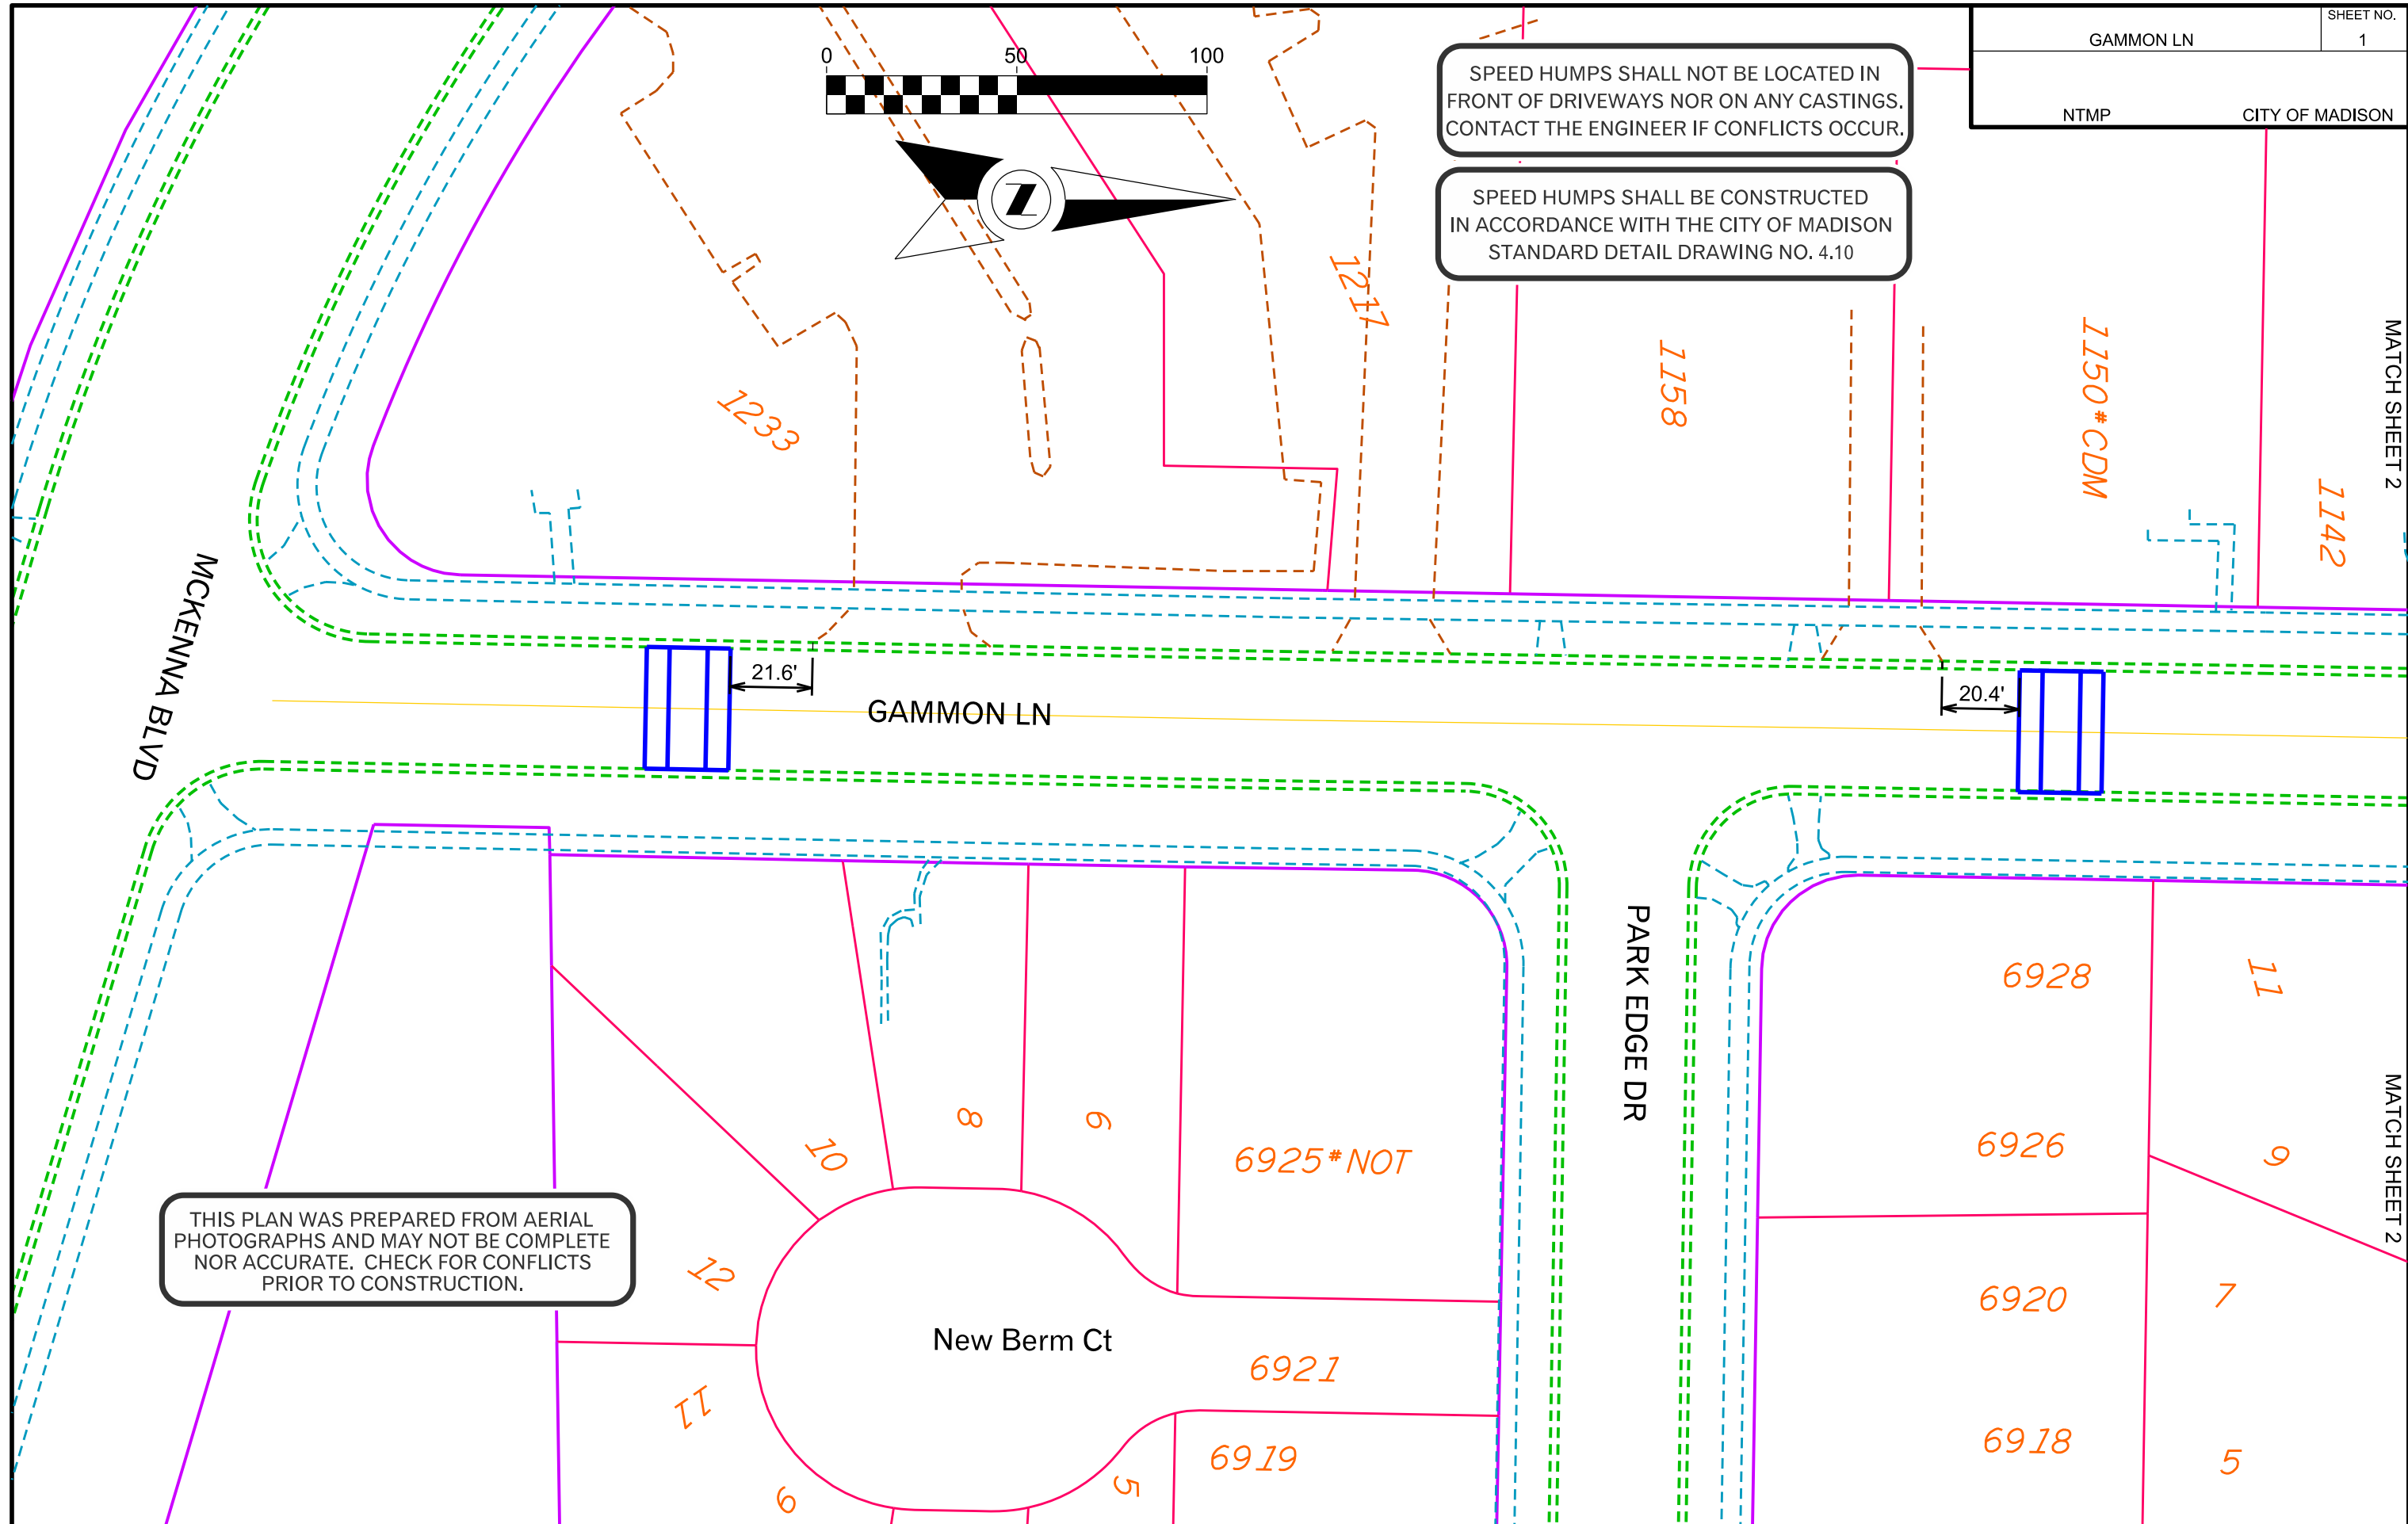

THIS PLAN WAS PREPARED FROM AERIAL PHOTOGRAPHS AND MAY NOT BE COMPLETE NOR ACCURATE. CHECK FOR CONFLICTS PRIOR TO CONSTRUCTION.

SPEED HUMPS SHALL NOT BE LOCATED IN FRONT OF DRIVEWAYS NOR ON ANY CASTINGS. CONTACT THE ENGINEER IF CONFLICTS OCCUR.



SPEED HUMPS SHALL BE CONSTRUCTED IN ACCORDANCE WITH THE CITY OF MADISON STANDARD DETAIL DRAWING NO. 4.10

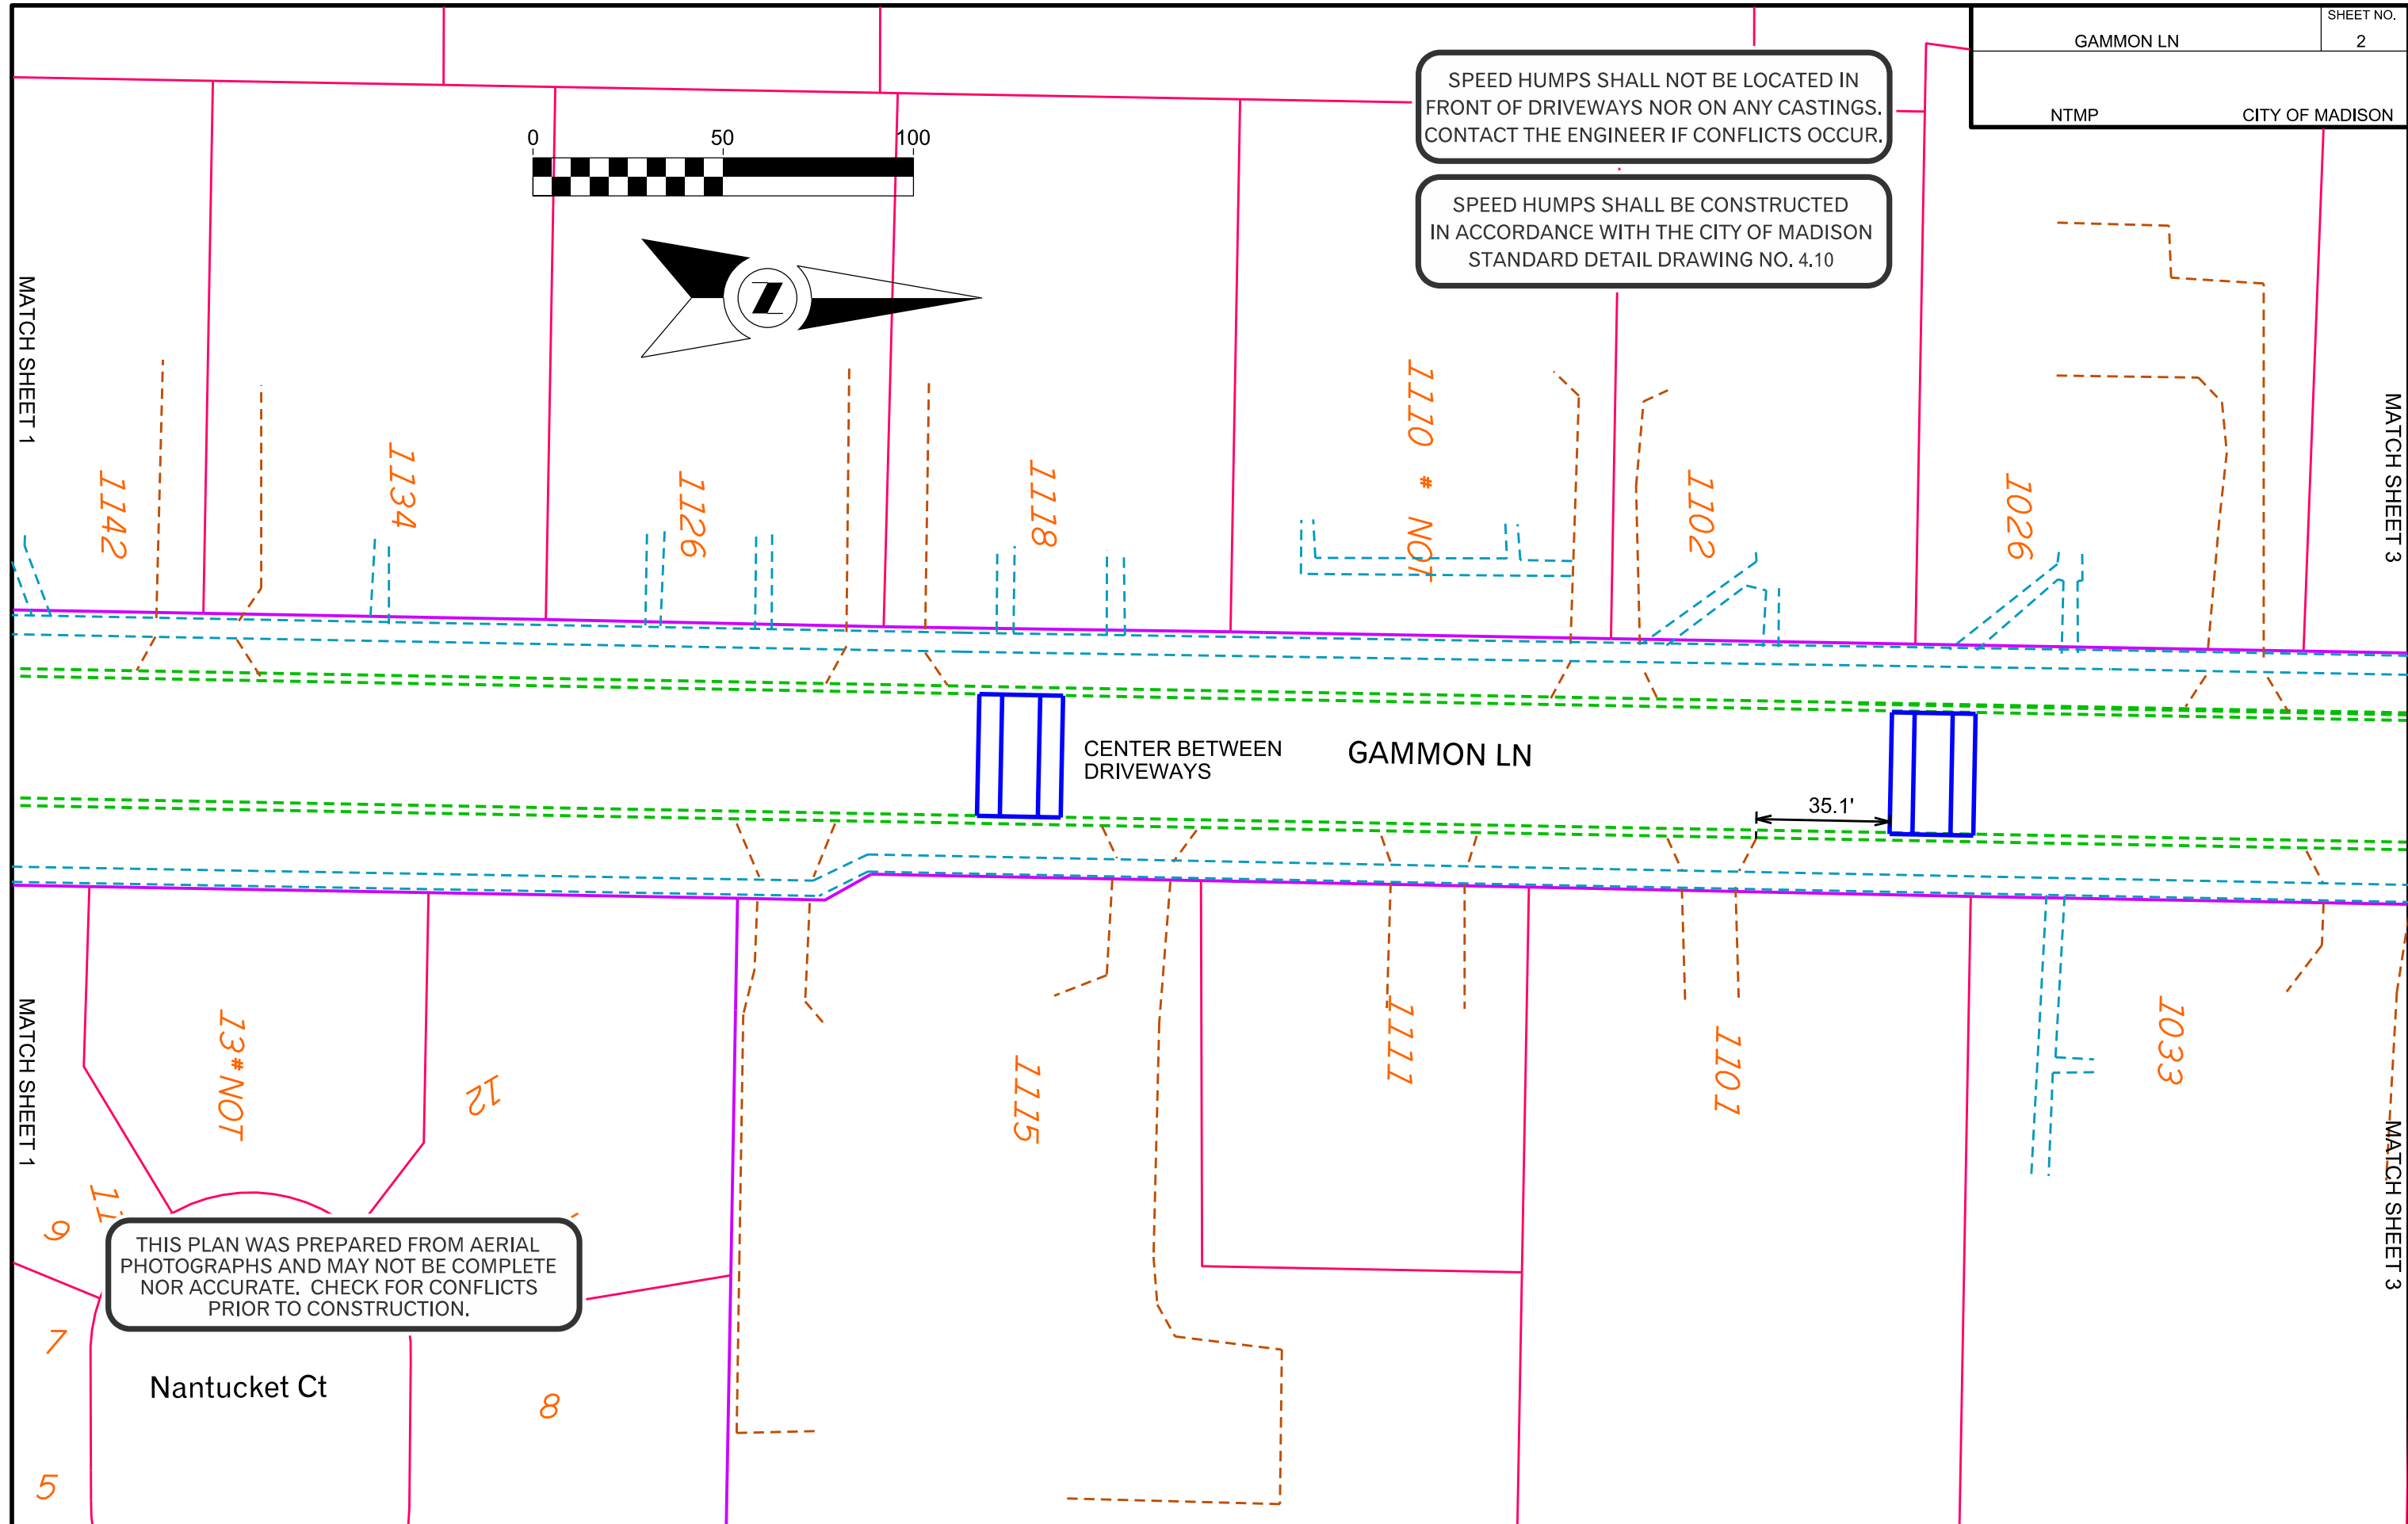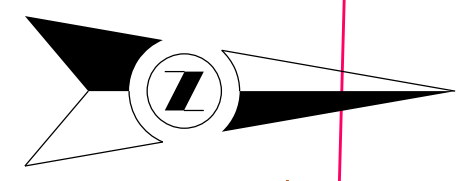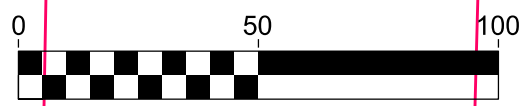

THIS PLAN WAS PREPARED FROM AERIAL PHOTOGRAPHS AND MAY NOT BE COMPLETE NOR ACCURATE. CHECK FOR CONFLICTS PRIOR TO CONSTRUCTION.

PLOT SCALE:
 PLOT NAME:
 REV. DATE:
 ORIGINATOR: CITY OF MADISON, TRAFFIC ENG. DIV.

GAMMON LN.	SHEET NO. 3
NTMP	CITY OF MADISON

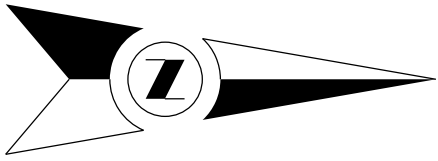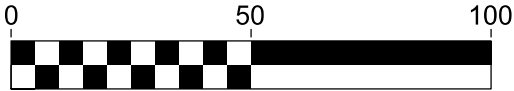

MATCH SHEET 2


PLOT SCALE:

PLOT NAME:

REV. DATE:

ORIGINATOR: CITY OF MADISON, TRAFFIC ENG. DIV.

MATCH SHEET 2

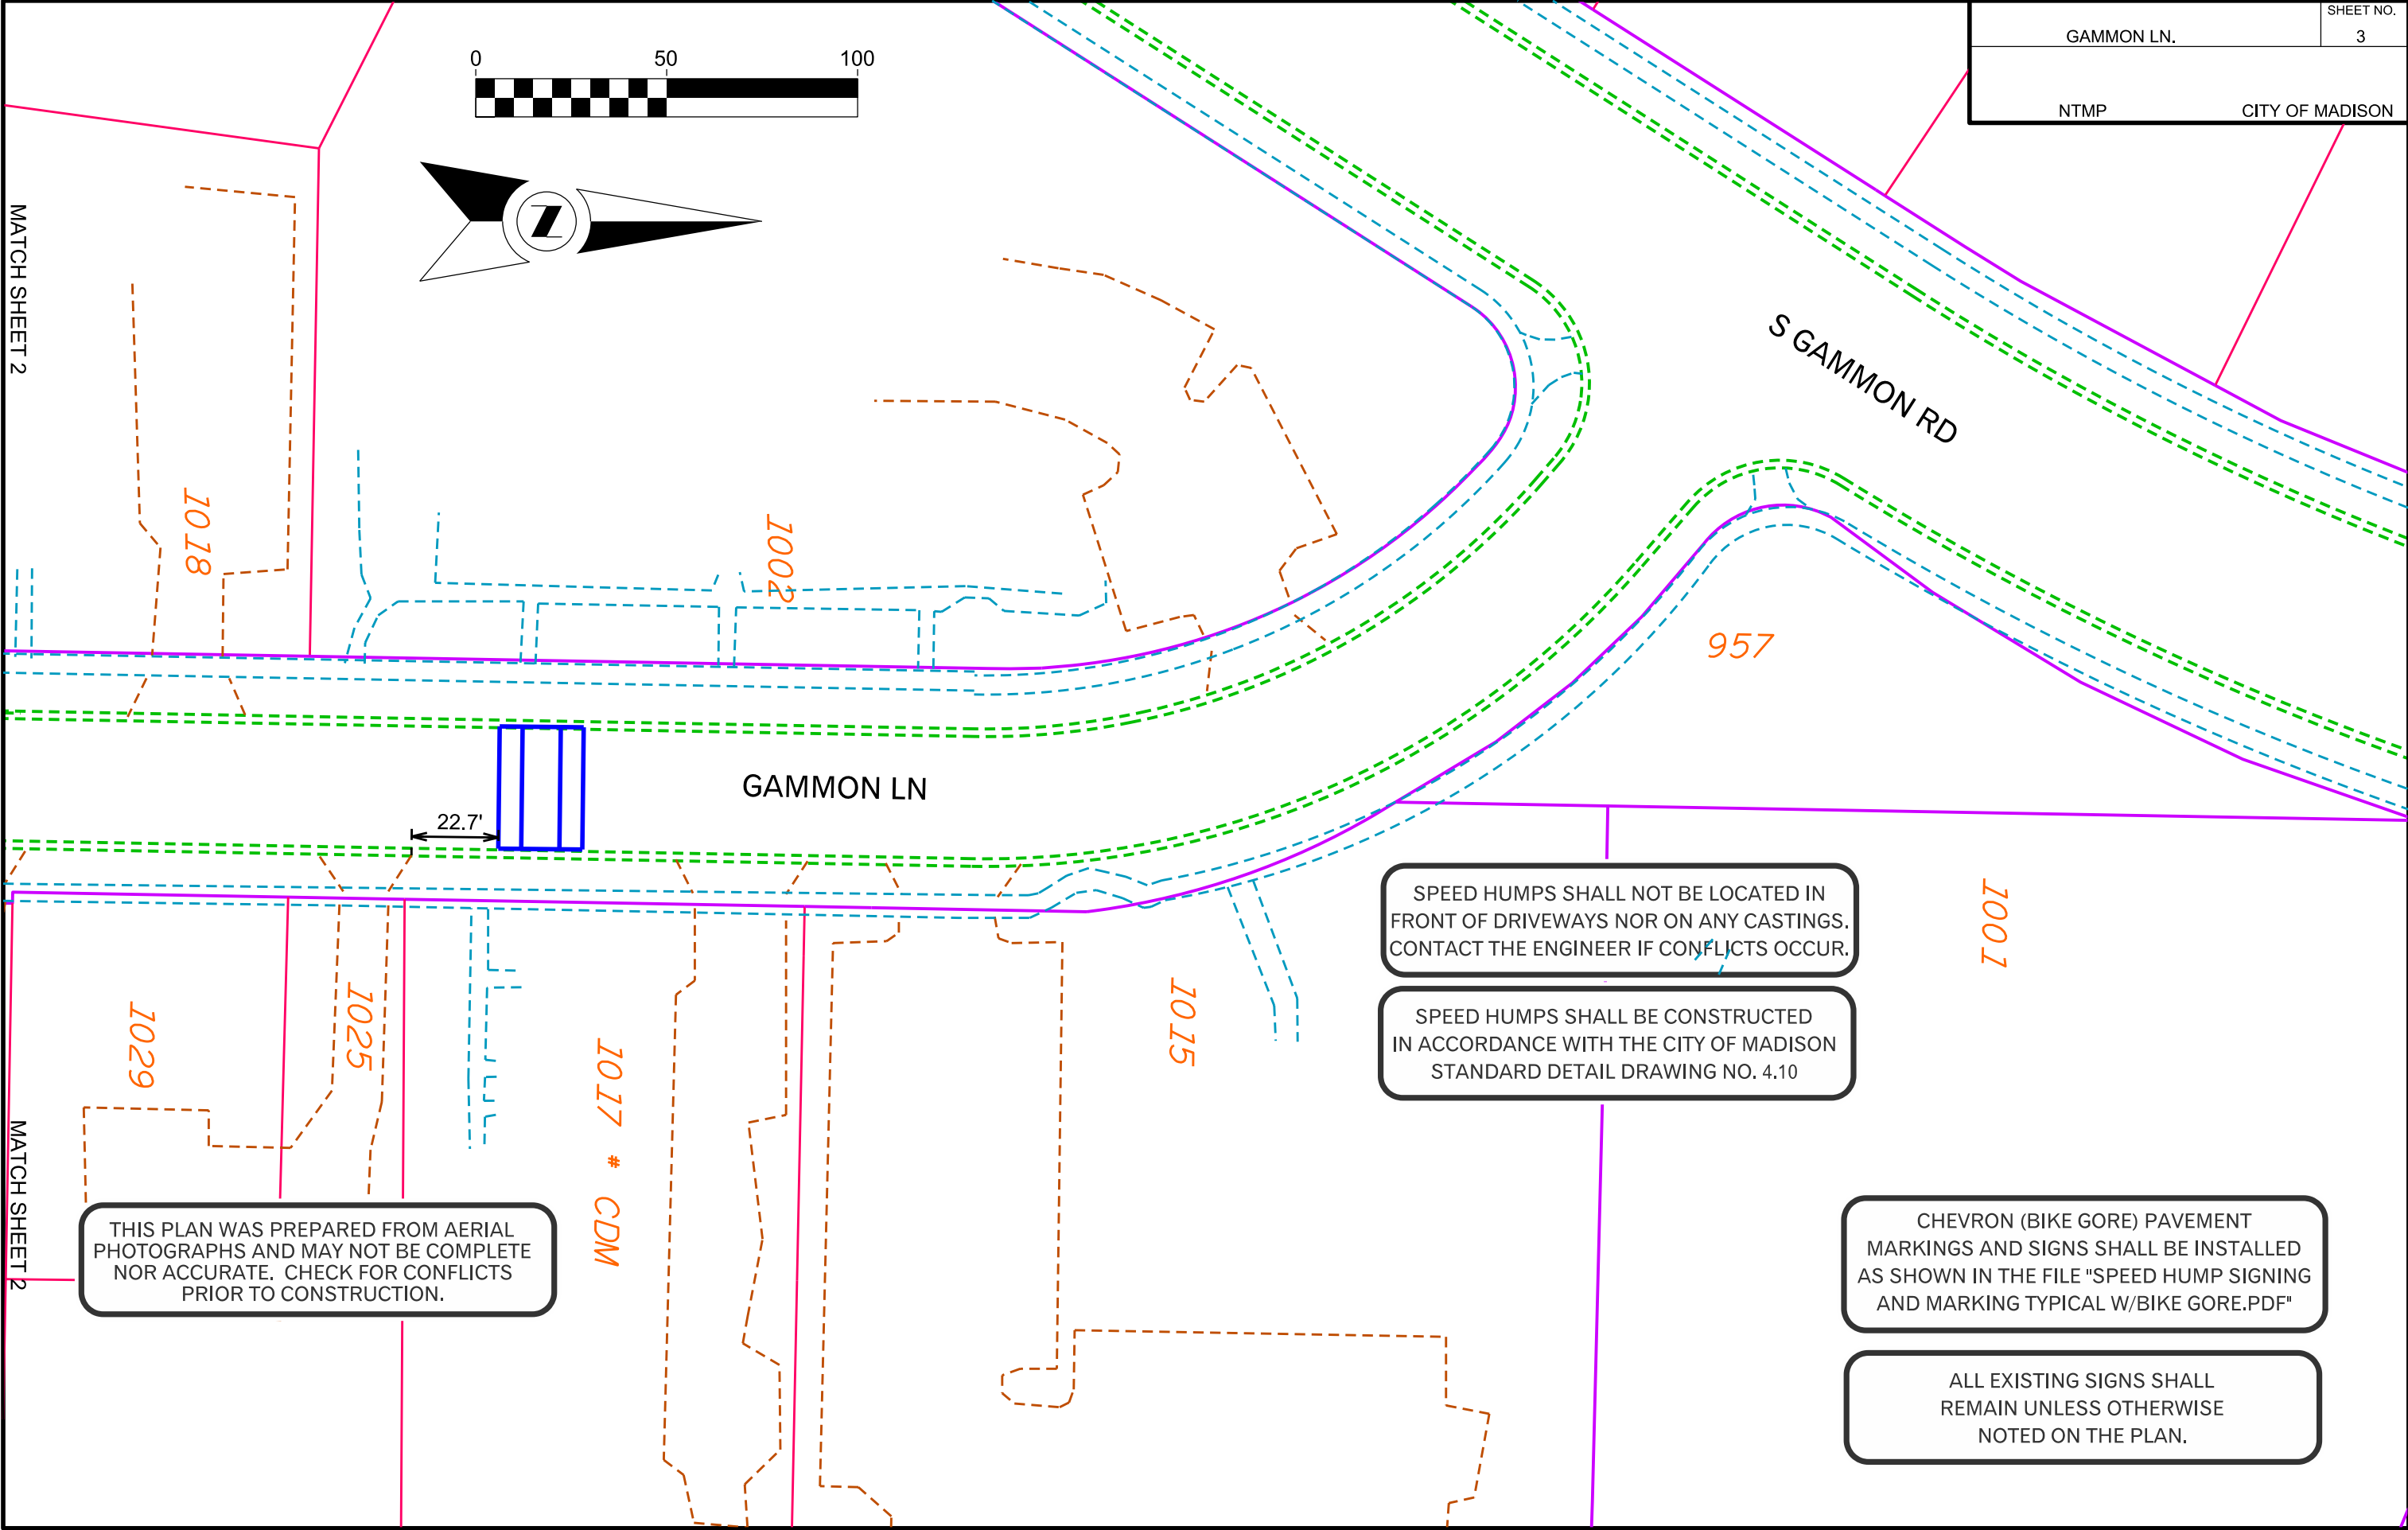


SPEED HUMPS SHALL NOT BE LOCATED IN FRONT OF DRIVEWAYS NOR ON ANY CASTINGS. CONTACT THE ENGINEER IF CONFLICTS OCCUR.

SPEED HUMPS SHALL BE CONSTRUCTED IN ACCORDANCE WITH THE CITY OF MADISON STANDARD DETAIL DRAWING NO. 4.10

CHEVRON (BIKE GORE) PAVEMENT MARKINGS AND SIGNS SHALL BE INSTALLED AS SHOWN IN THE FILE "SPEED HUMP SIGNING AND MARKING TYPICAL W/BIKE GORE.PDF"

ALL EXISTING SIGNS SHALL REMAIN UNLESS OTHERWISE NOTED ON THE PLAN.

THIS PLAN WAS PREPARED FROM AERIAL PHOTOGRAPHS AND MAY NOT BE COMPLETE NOR ACCURATE. CHECK FOR CONFLICTS PRIOR TO CONSTRUCTION.

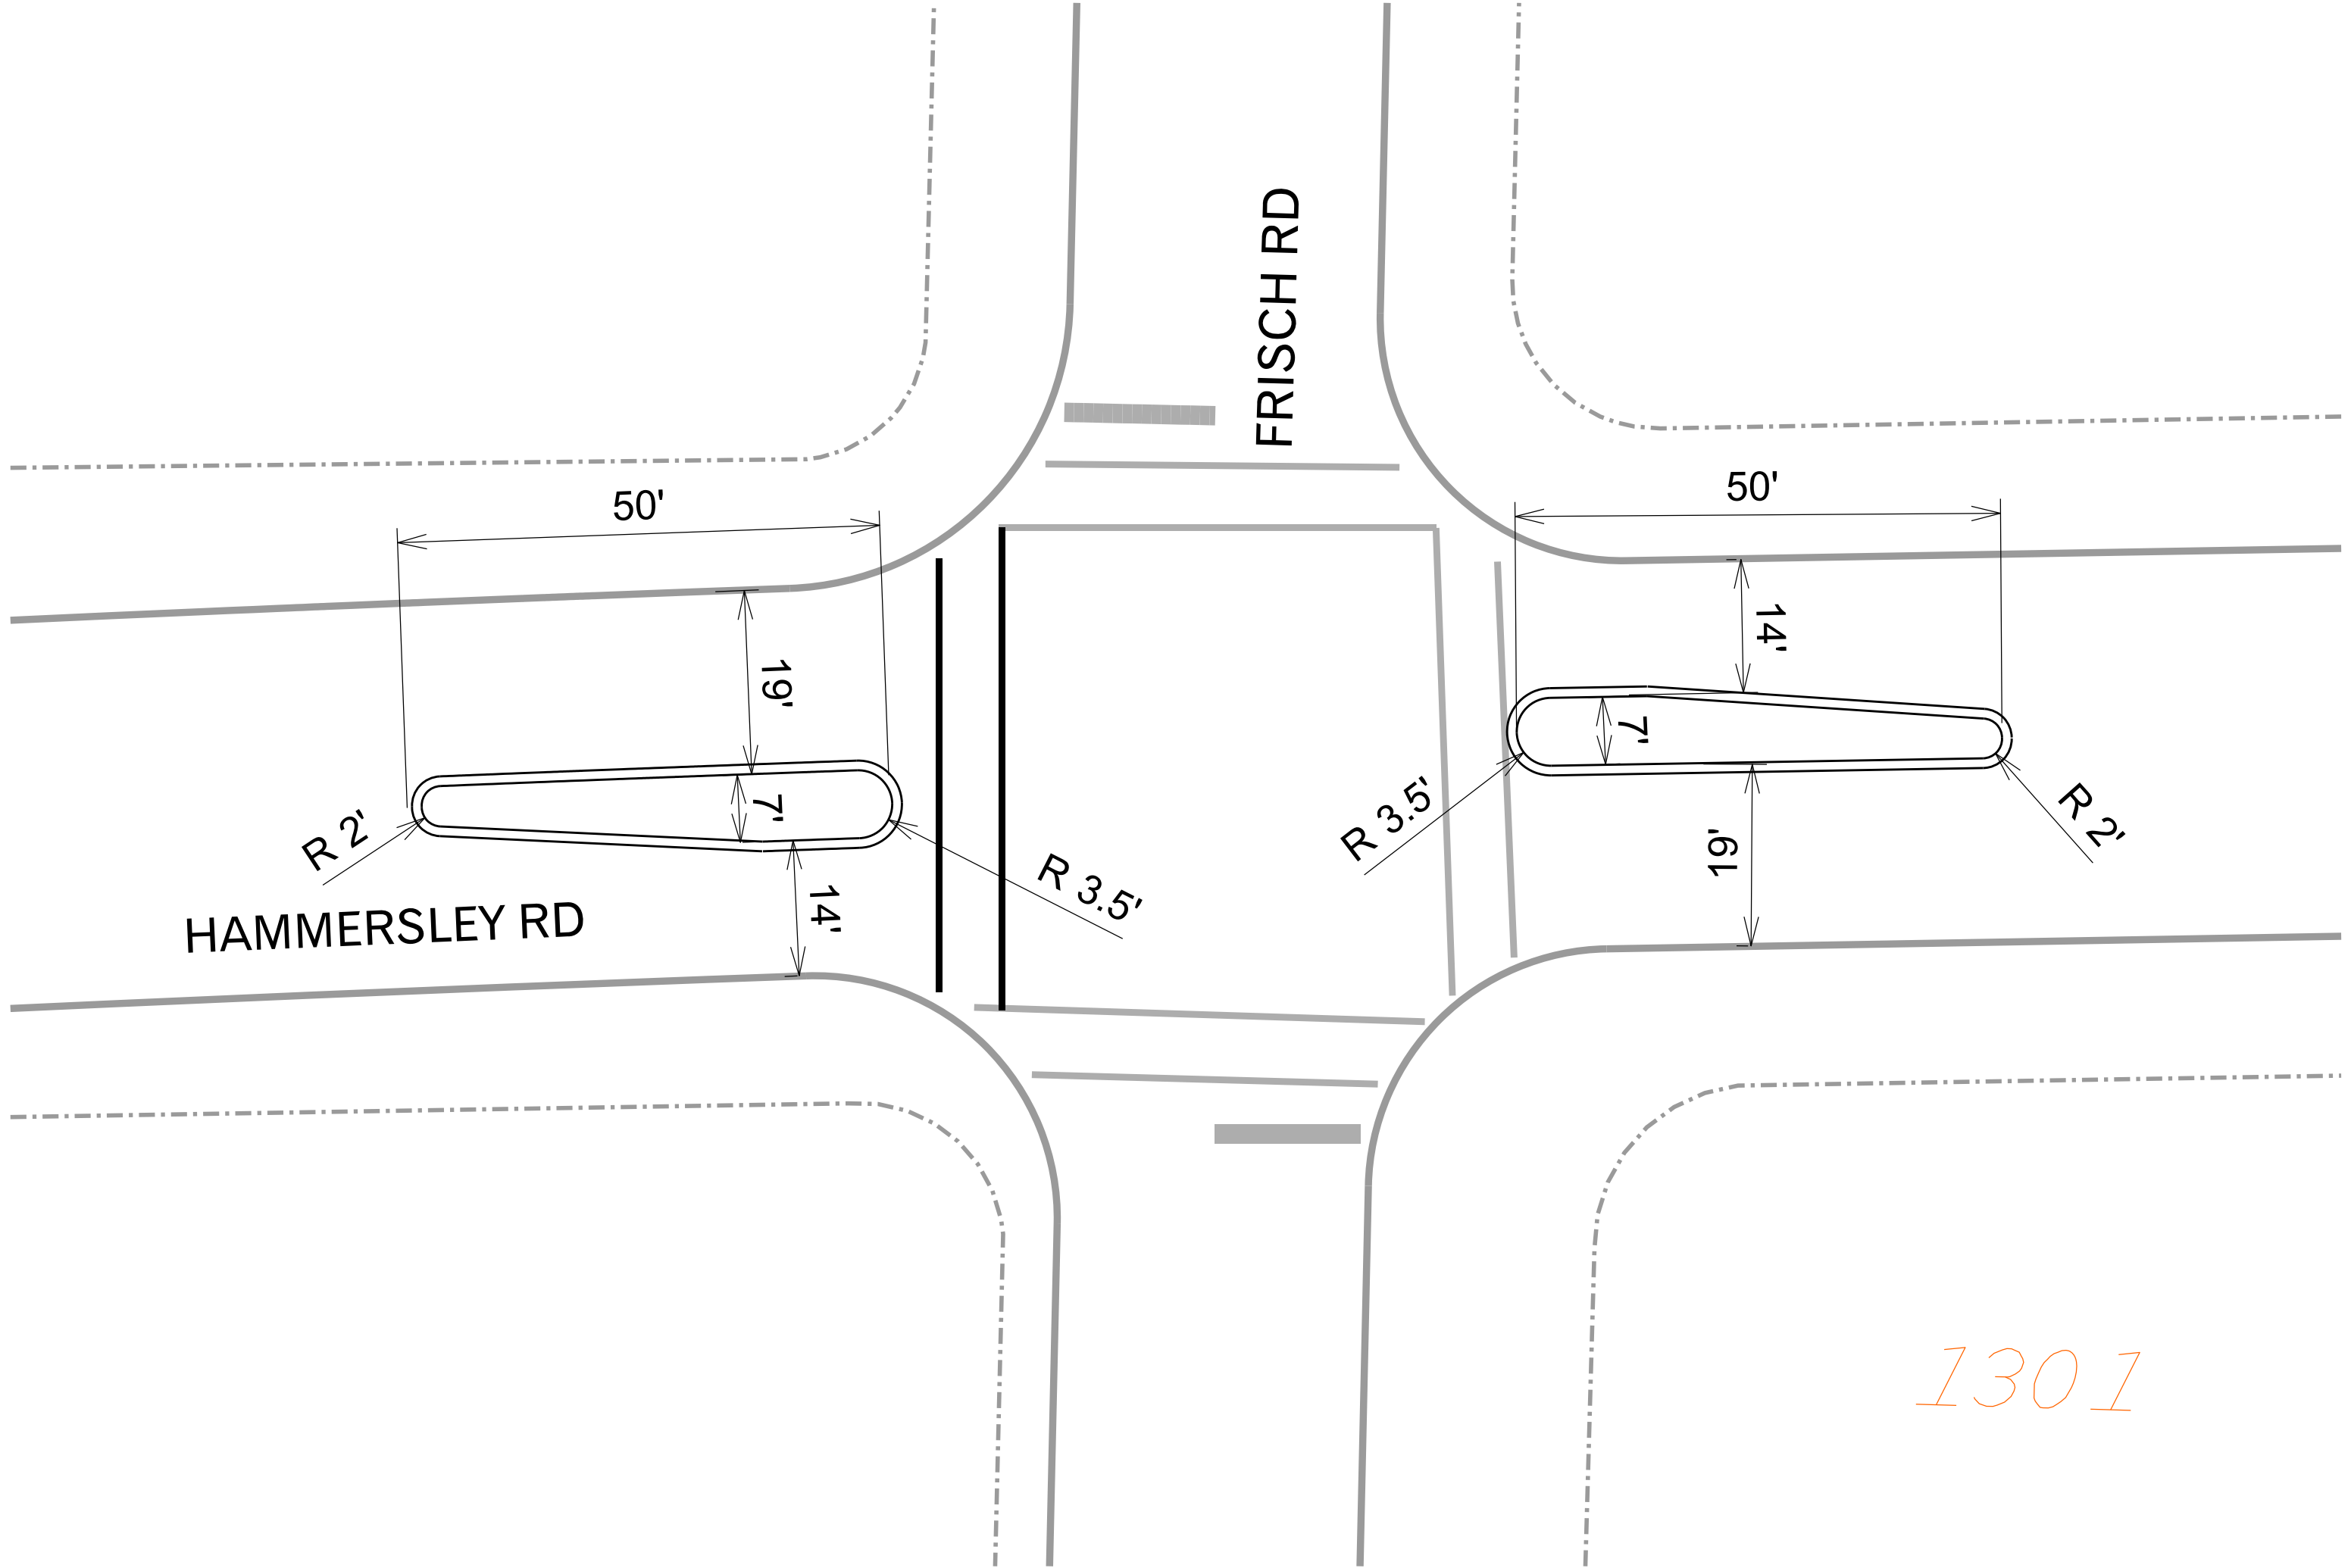

FRISCH RD

HAMMERSLEY RD

1301

50'

50'

19'

14'

7'

7'

14'

19'

R 2'

R 3.5'

R 3.5'

R 2'

School Grounds

Pool

S YELLOWSTONE DR



Bus Stop

Bus Stop



INNER DR

PLOT SCALE:

PLOT NAME:

REV. DATE:



ORIGINATOR: CITY OF MADISON, TRAFFIC ENG. DIV.

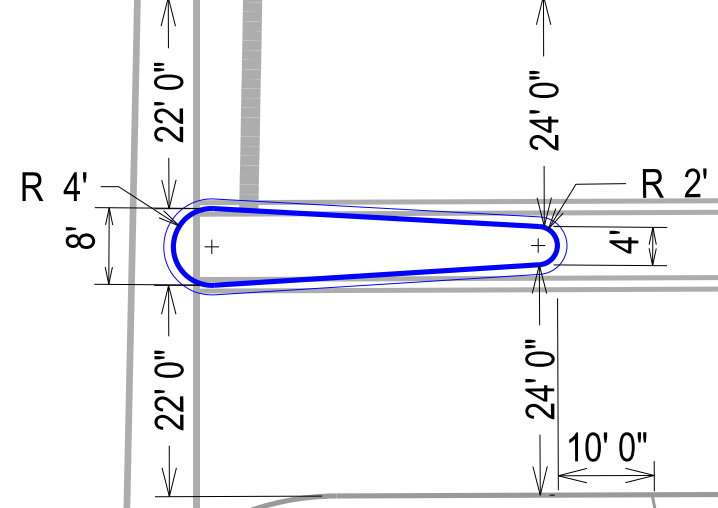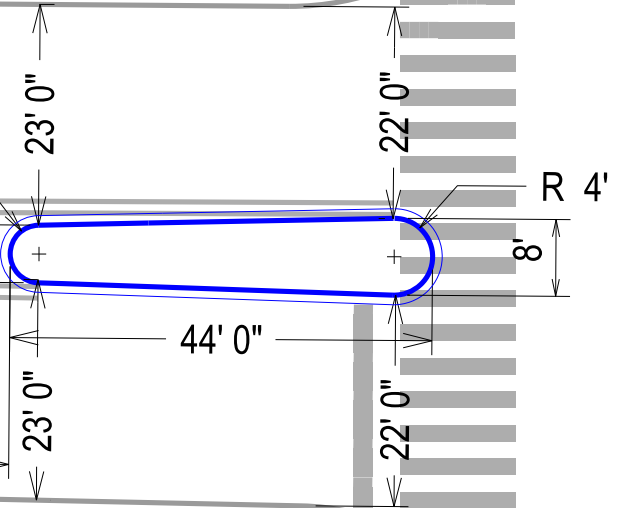


6505

6501

1

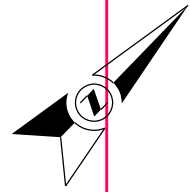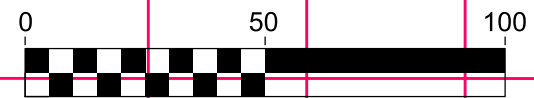

S DICKINSON ST

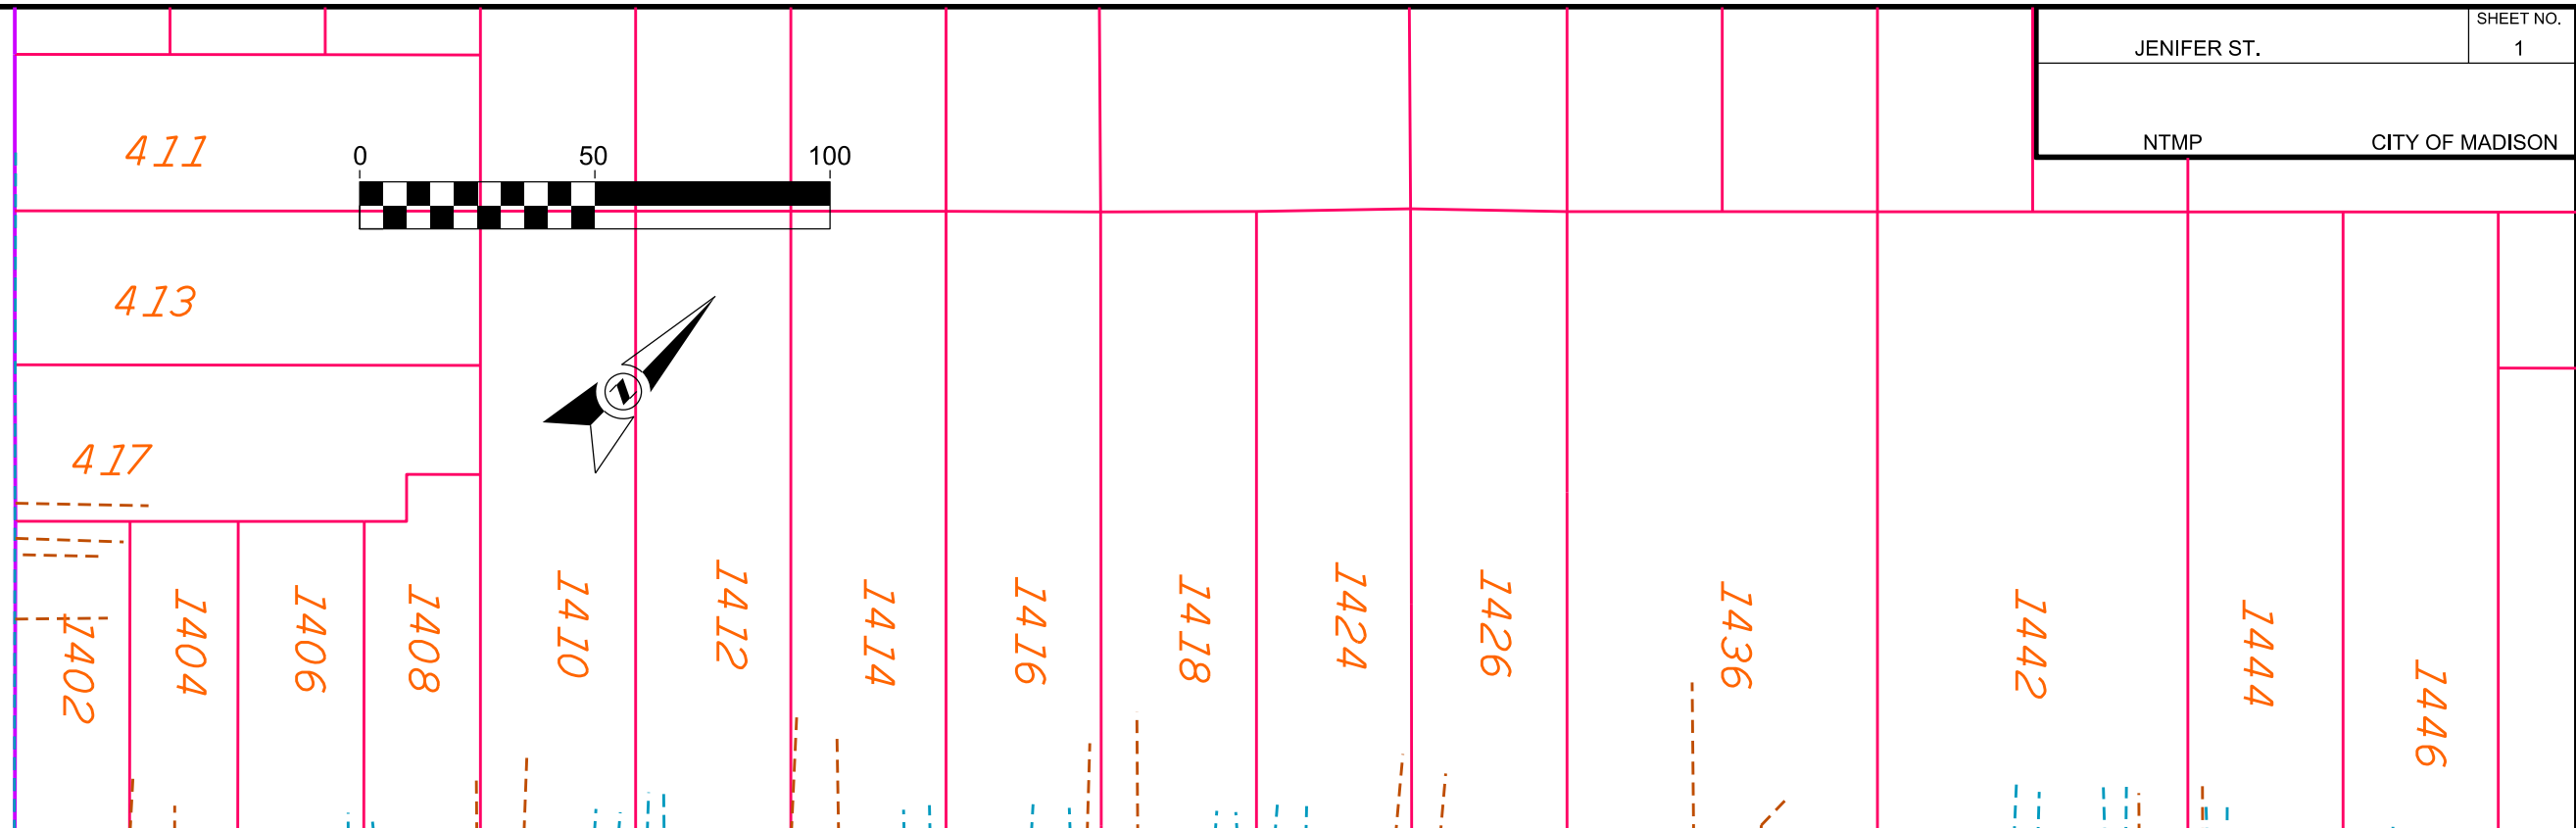

CENTER BETWEEN DRIVEWAYS

JENIFER ST

10.5'

10.5'

GEORGIA O'KEEFE ELEMENTARY SCHOOL

503

505

THIS PLAN WAS PREPARED FROM AERIAL PHOTOGRAPHS AND MAY NOT BE COMPLETE NOR ACCURATE. CHECK FOR CONFLICTS PRIOR TO CONSTRUCTION.

SPEED HUMPS SHALL NOT BE LOCATED IN FRONT OF DRIVEWAYS NOR ON ANY CASTINGS. CONTACT THE ENGINEER IF CONFLICTS OCCUR.




SPEED HUMPS SHALL BE CONSTRUCTED IN ACCORDANCE WITH THE CITY OF MADISON STANDARD DETAIL DRAWING NO. 4.10

PLOT SCALE:

PLOT NAME:

REV. DATE:

ORIGINATOR: CITY OF MADISON, TRAFFIC ENG. DIV.

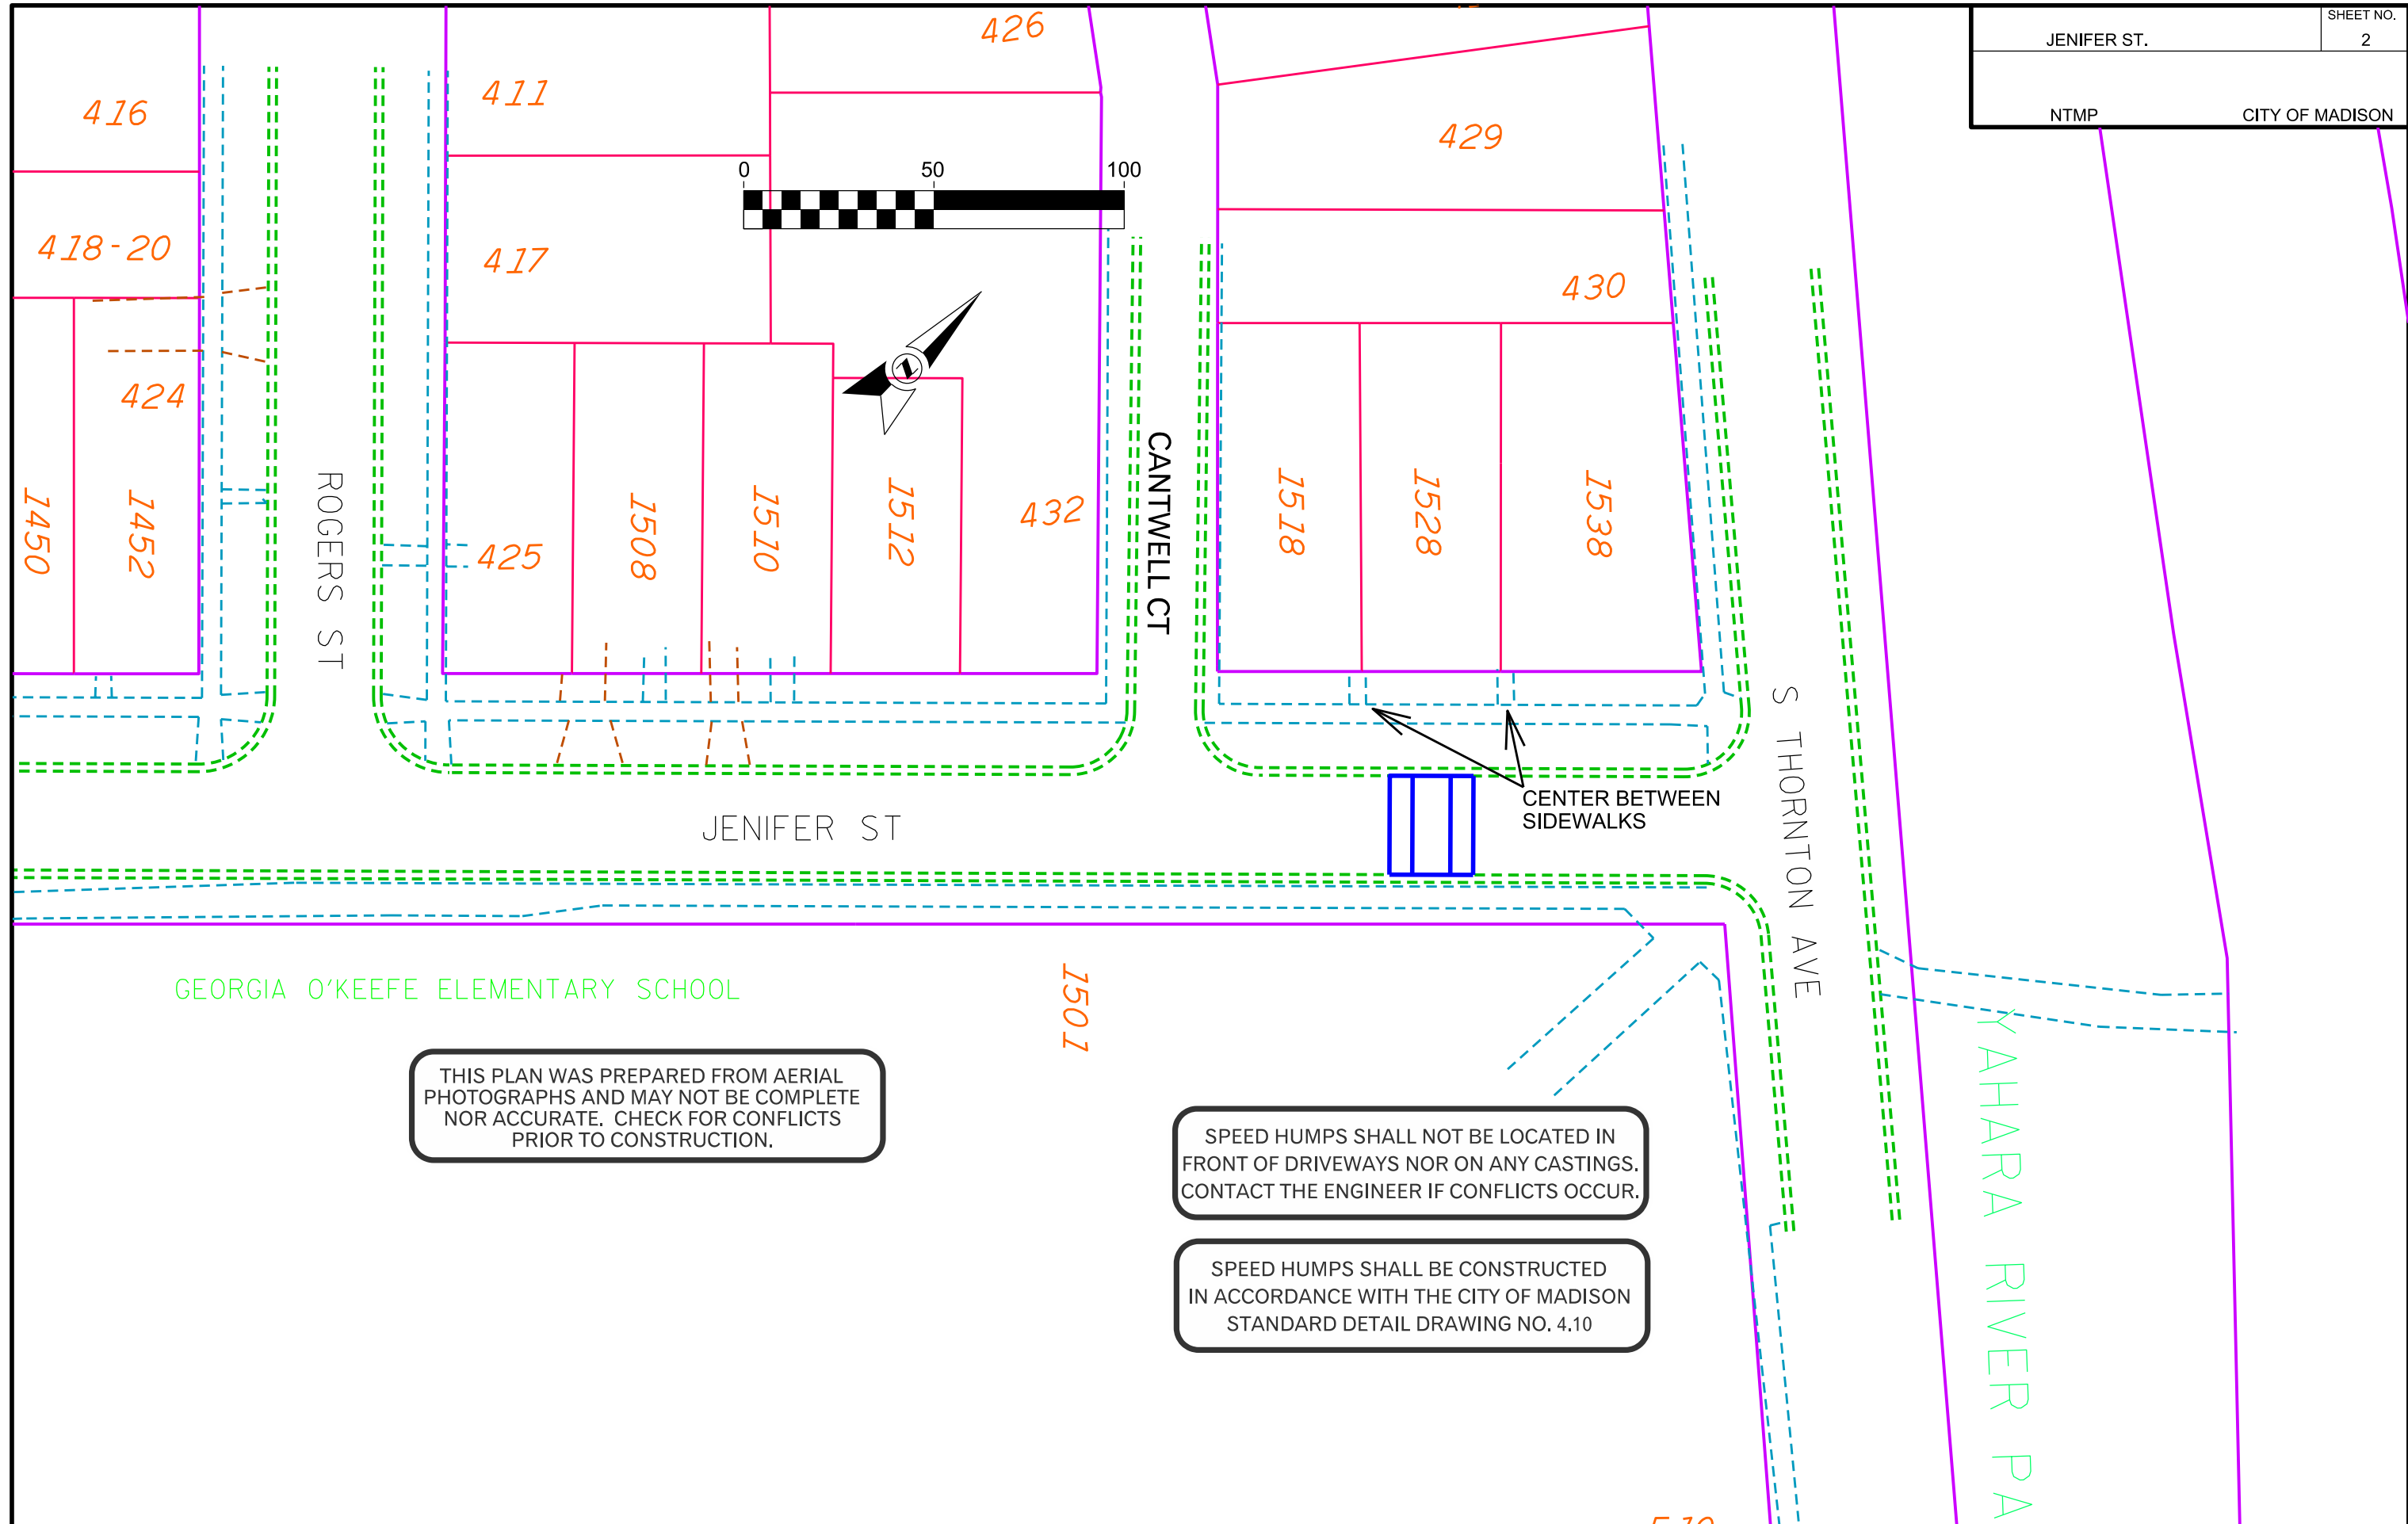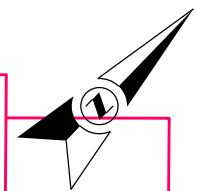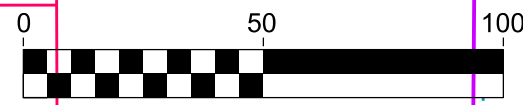

GEORGIA O'KEEFE ELEMENTARY SCHOOL

THIS PLAN WAS PREPARED FROM AERIAL PHOTOGRAPHS AND MAY NOT BE COMPLETE NOR ACCURATE. CHECK FOR CONFLICTS PRIOR TO CONSTRUCTION.



SPEED HUMPS SHALL NOT BE LOCATED IN FRONT OF DRIVEWAYS NOR ON ANY CASTINGS. CONTACT THE ENGINEER IF CONFLICTS OCCUR.

SPEED HUMPS SHALL BE CONSTRUCTED IN ACCORDANCE WITH THE CITY OF MADISON STANDARD DETAIL DRAWING NO. 4.10

PLOT SCALE:
PLOT NAME:
REV. DATE:
ORIGINATOR: CITY OF MADISON, TRAFFIC ENG. DIV.

SPEED HUMPS SHALL NOT BE LOCATED IN FRONT OF DRIVEWAYS NOR ON ANY CASTINGS. CONTACT THE ENGINEER IF CONFLICTS OCCUR.

SPEED HUMPS SHALL BE CONSTRUCTED IN ACCORDANCE WITH THE CITY OF MADISON STANDARD DETAIL DRAWING NO. 4.10

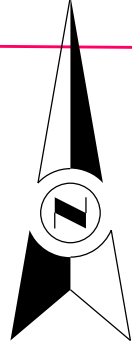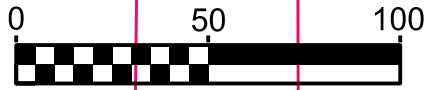

PLOT SCALE:

PLOT NAME:

REV. DATE:

ORIGINATOR: CITY OF MADISON, TRAFFIC ENG. DIV.

2250 2254 2256 2302 2306 2310 2314 2318 2402 2406 2410 2414 2418 2422 2426 1002

CENTER BETWEEN DRIVEWAYS

MYRTLE ST

CENTER BETWEEN DRIVEWAYS

CENTER BETWEEN DRIVEWAYS






NORTH ST

2249 2253 2255 2301 2305 2309 2313 2317 2401 2405 2409 2413 2417 2421 2425 912

902

THIS PLAN WAS PREPARED FROM AERIAL PHOTOGRAPHS AND MAY NOT BE COMPLETE NOR ACCURATE. CHECK FOR CONFLICTS PRIOR TO CONSTRUCTION.

THIS PLAN WAS PREPARED FROM AERIAL PHOTOGRAPHS AND MAY NOT BE COMPLETE NOR ACCURATE. CHECK FOR CONFLICTS PRIOR TO CONSTRUCTION.

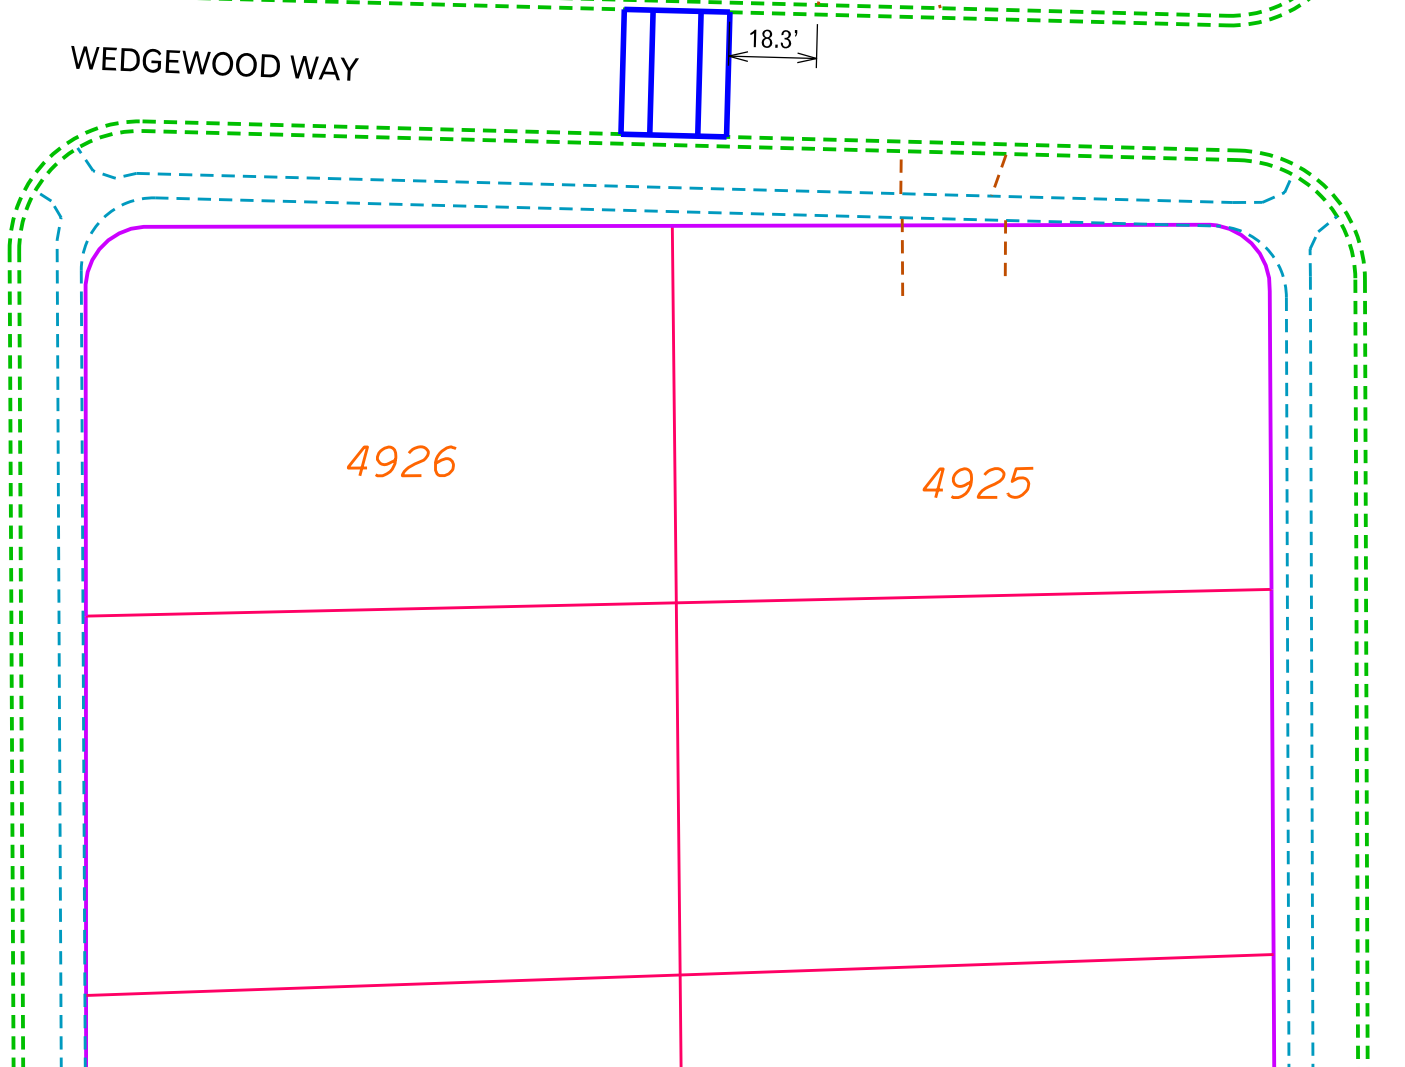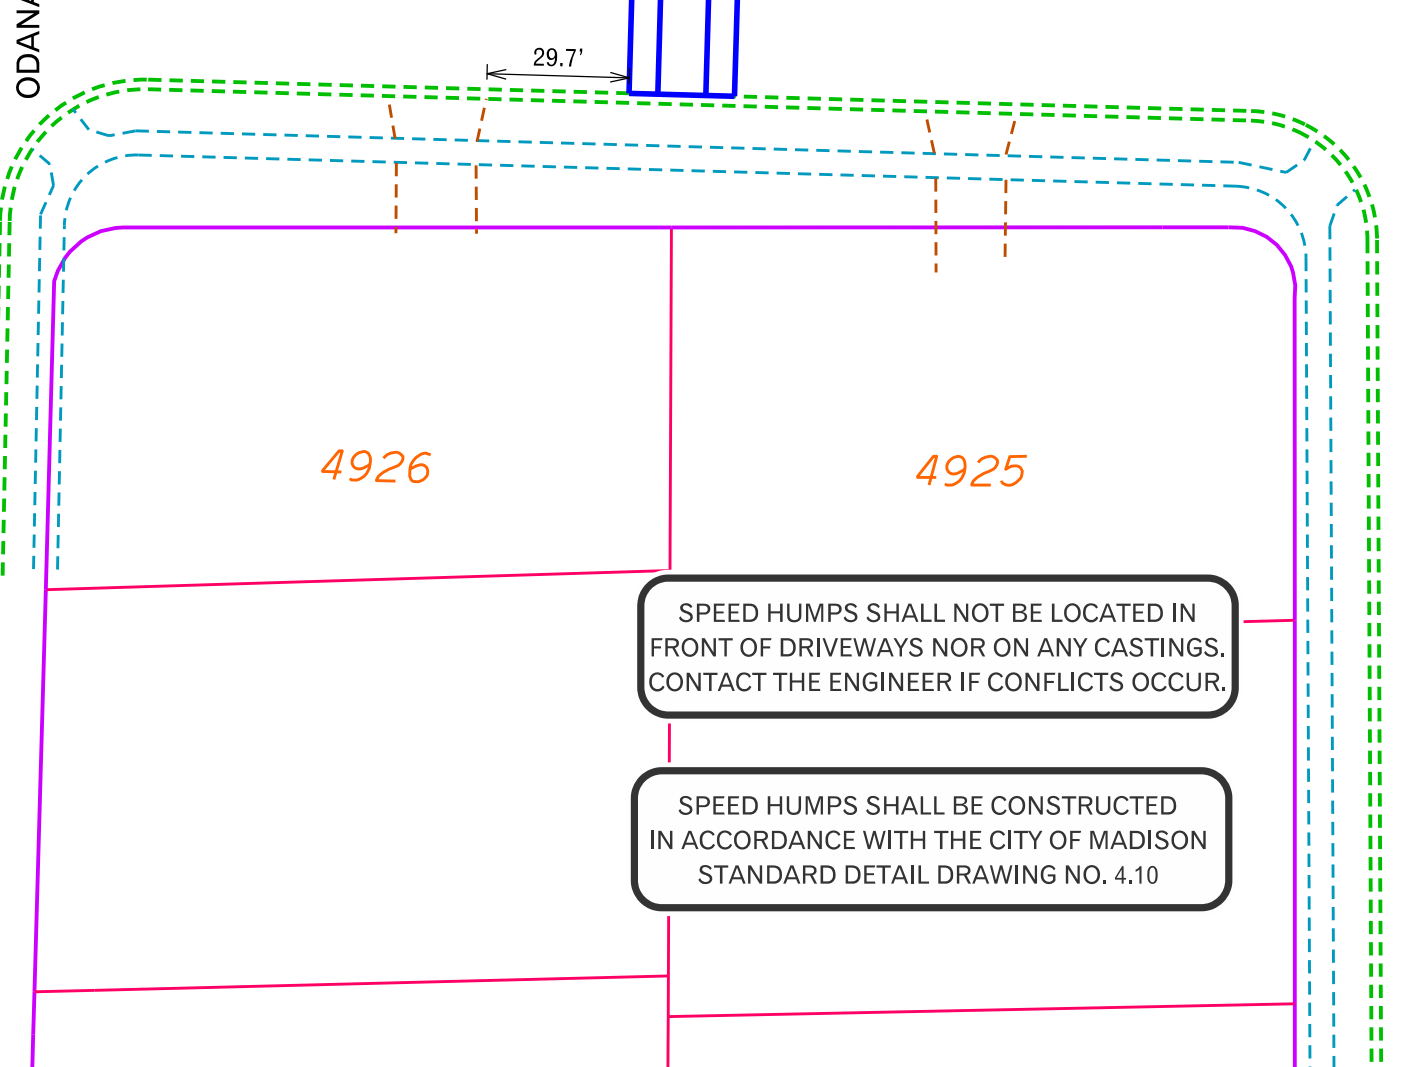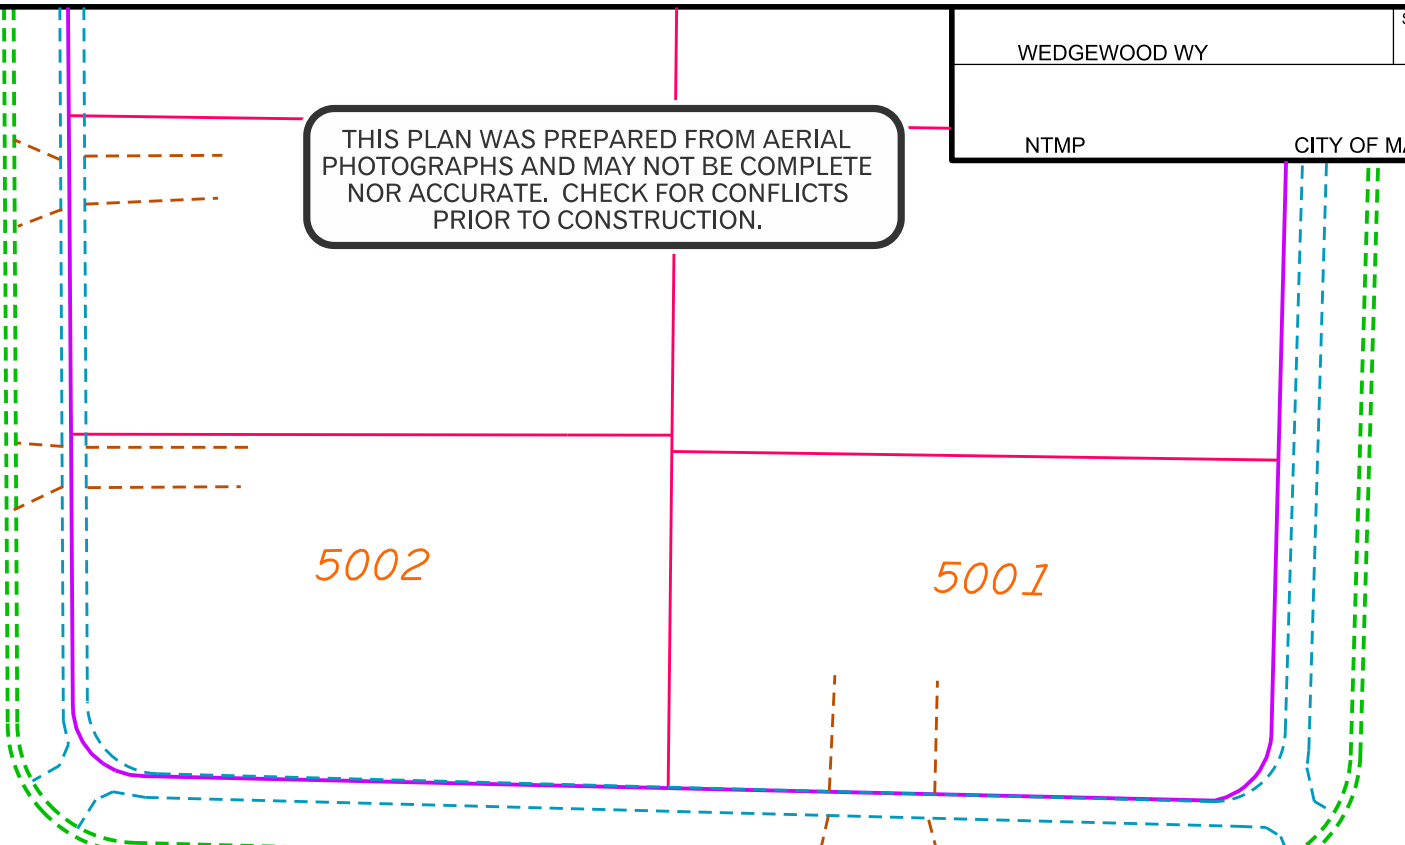
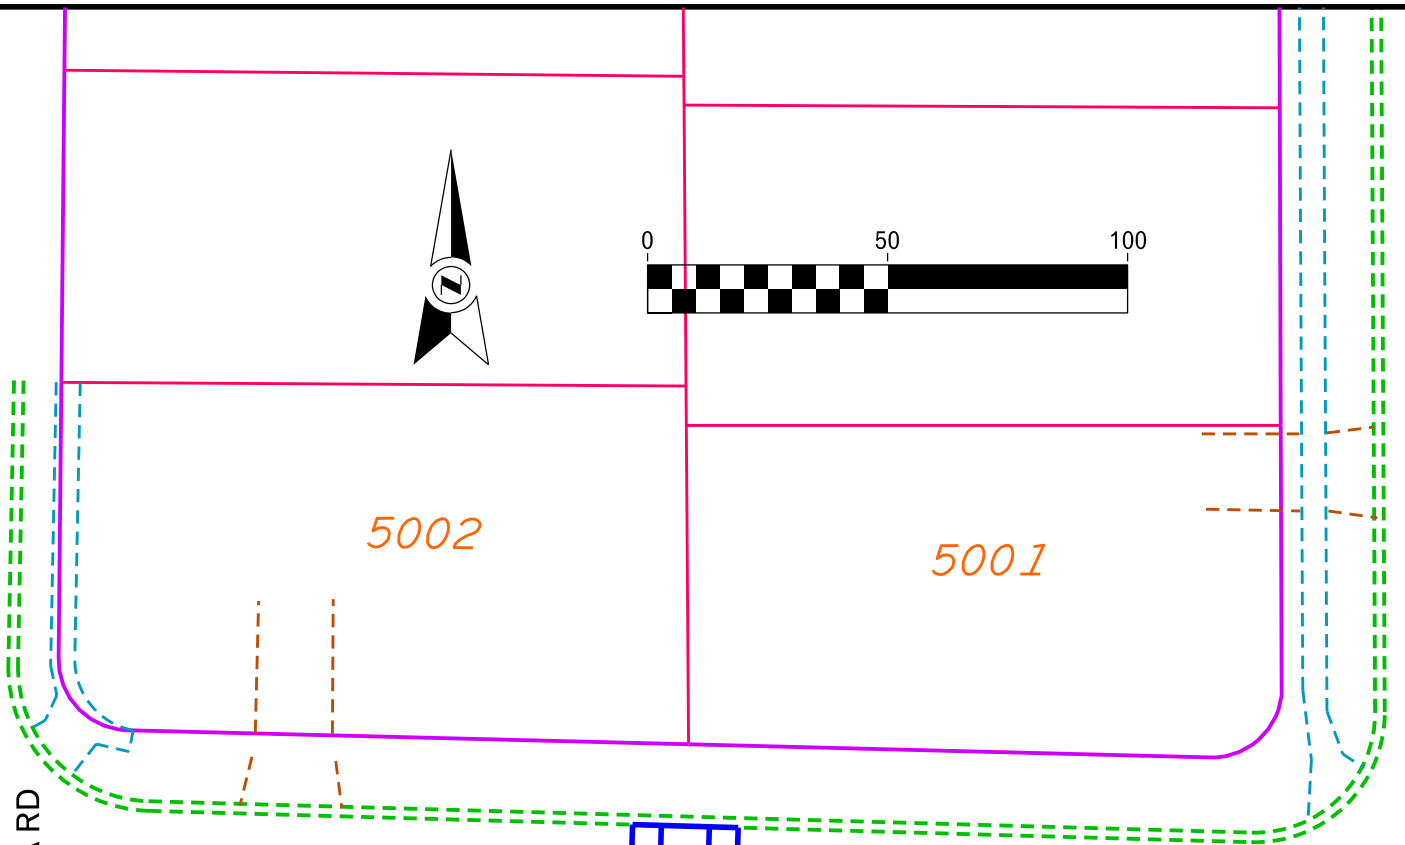
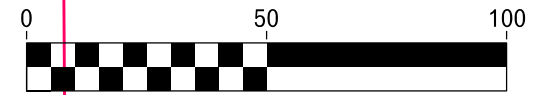


PLOT SCALE:
PLOT NAME:
REV. DATE:
ORIGINATOR: CITY OF MADISON, TRAFFIC ENG. DIV.

MATCH SHEET 2
HOLIDAY DR
MATCH SHEET 2

ORIGINATOR: CITY OF MADISON, TRAFFIC ENG. DIV. ...
REV. DATE: ...
PLOT NAME: ...
PLOT SCALE: ...

THIS PLAN WAS PREPARED FROM AERIAL PHOTOGRAPHS AND MAY NOT BE COMPLETE NOR ACCURATE. CHECK FOR CONFLICTS PRIOR TO CONSTRUCTION.

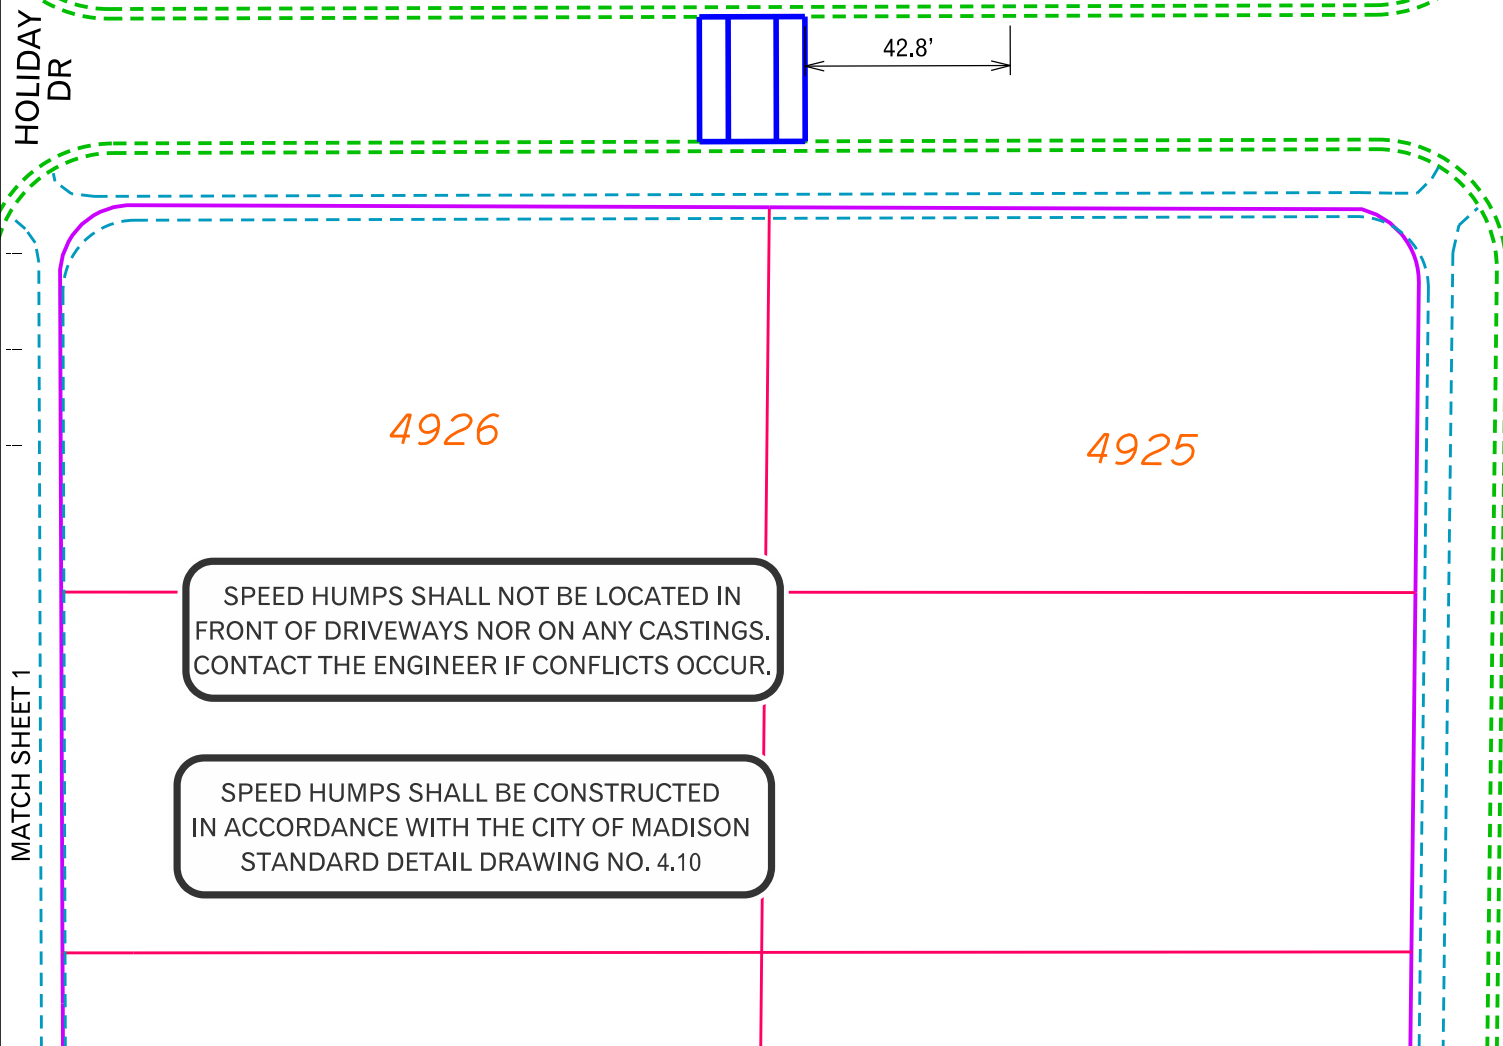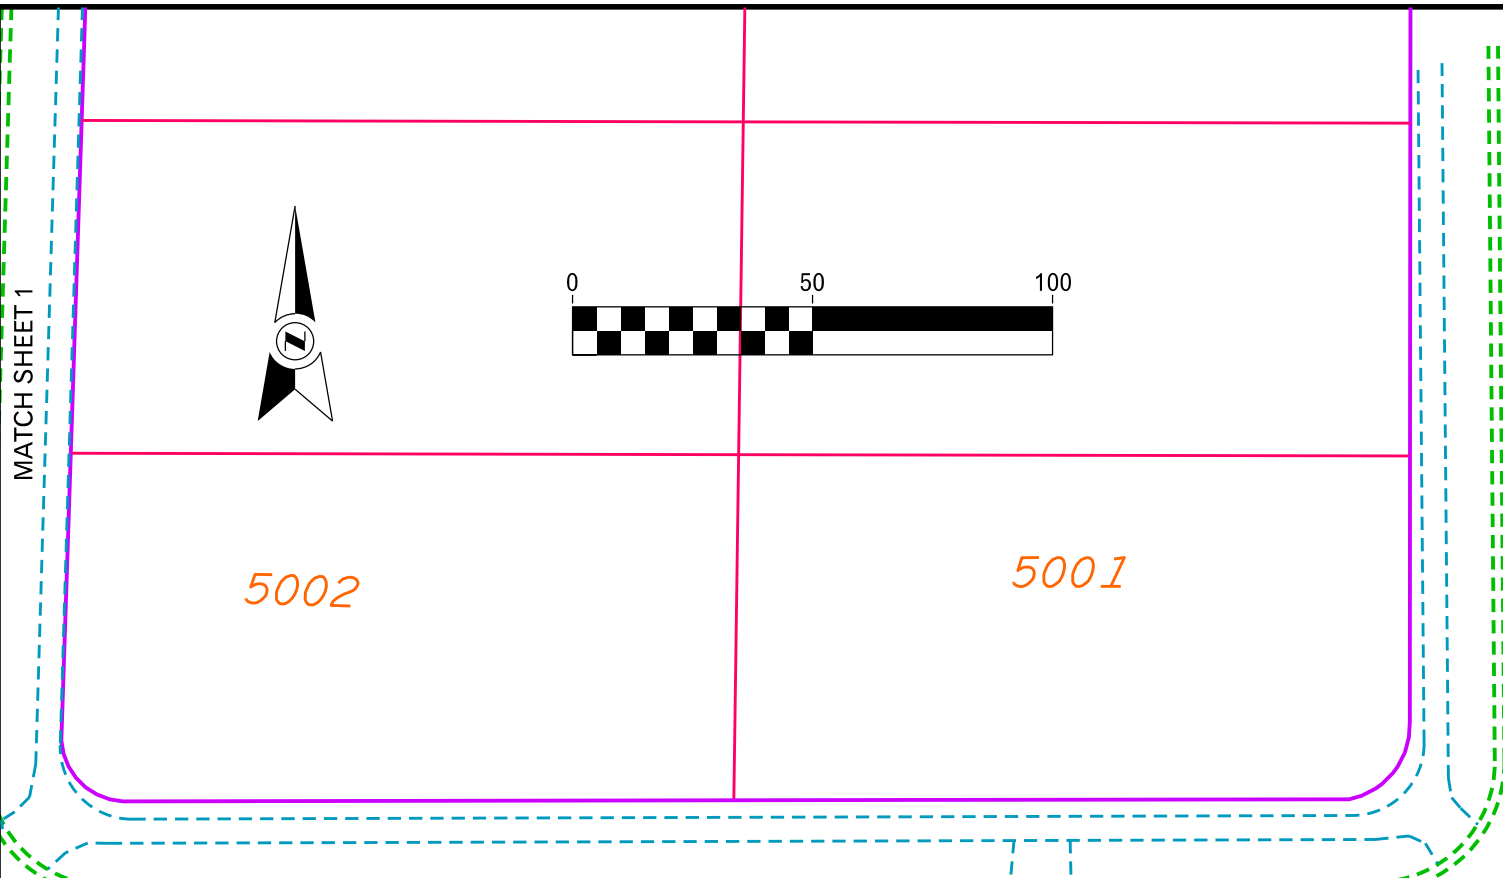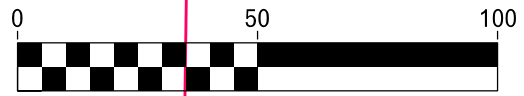

SPEED HUMPS SHALL NOT BE LOCATED IN FRONT OF DRIVEWAYS NOR ON ANY CASTINGS. CONTACT THE ENGINEER IF CONFLICTS OCCUR.

SPEED HUMPS SHALL BE CONSTRUCTED IN ACCORDANCE WITH THE CITY OF MADISON STANDARD DETAIL DRAWING NO. 4.10

