

LAKE MONONA

N CARROLL ST

MUSEUM
SITE

W MIFFLIN ST

N FAIRCHILD ST

LOCATOR MAP
NOT TO SCALE



WISCONSIN
HISTORICAL
SOCIETY

URBAN DESIGN COMMITTEE SUBMITTAL

WISCONSIN'S HISTORY CENTER

continuum SMITHGROUP

ARCHITECTS + PLANNERS



CAPITOL SQUARE CHARACTER - MIFFLIN STREET



CAPITOL SQUARE CHARACTER - CARROLL STREET

SITE CONTEXT




CAPITOL SQUARE CHARACTER - MAIN STREET



CAPITOL SQUARE CHARACTER - PINCKNEY STREET

SITE CONTEXT

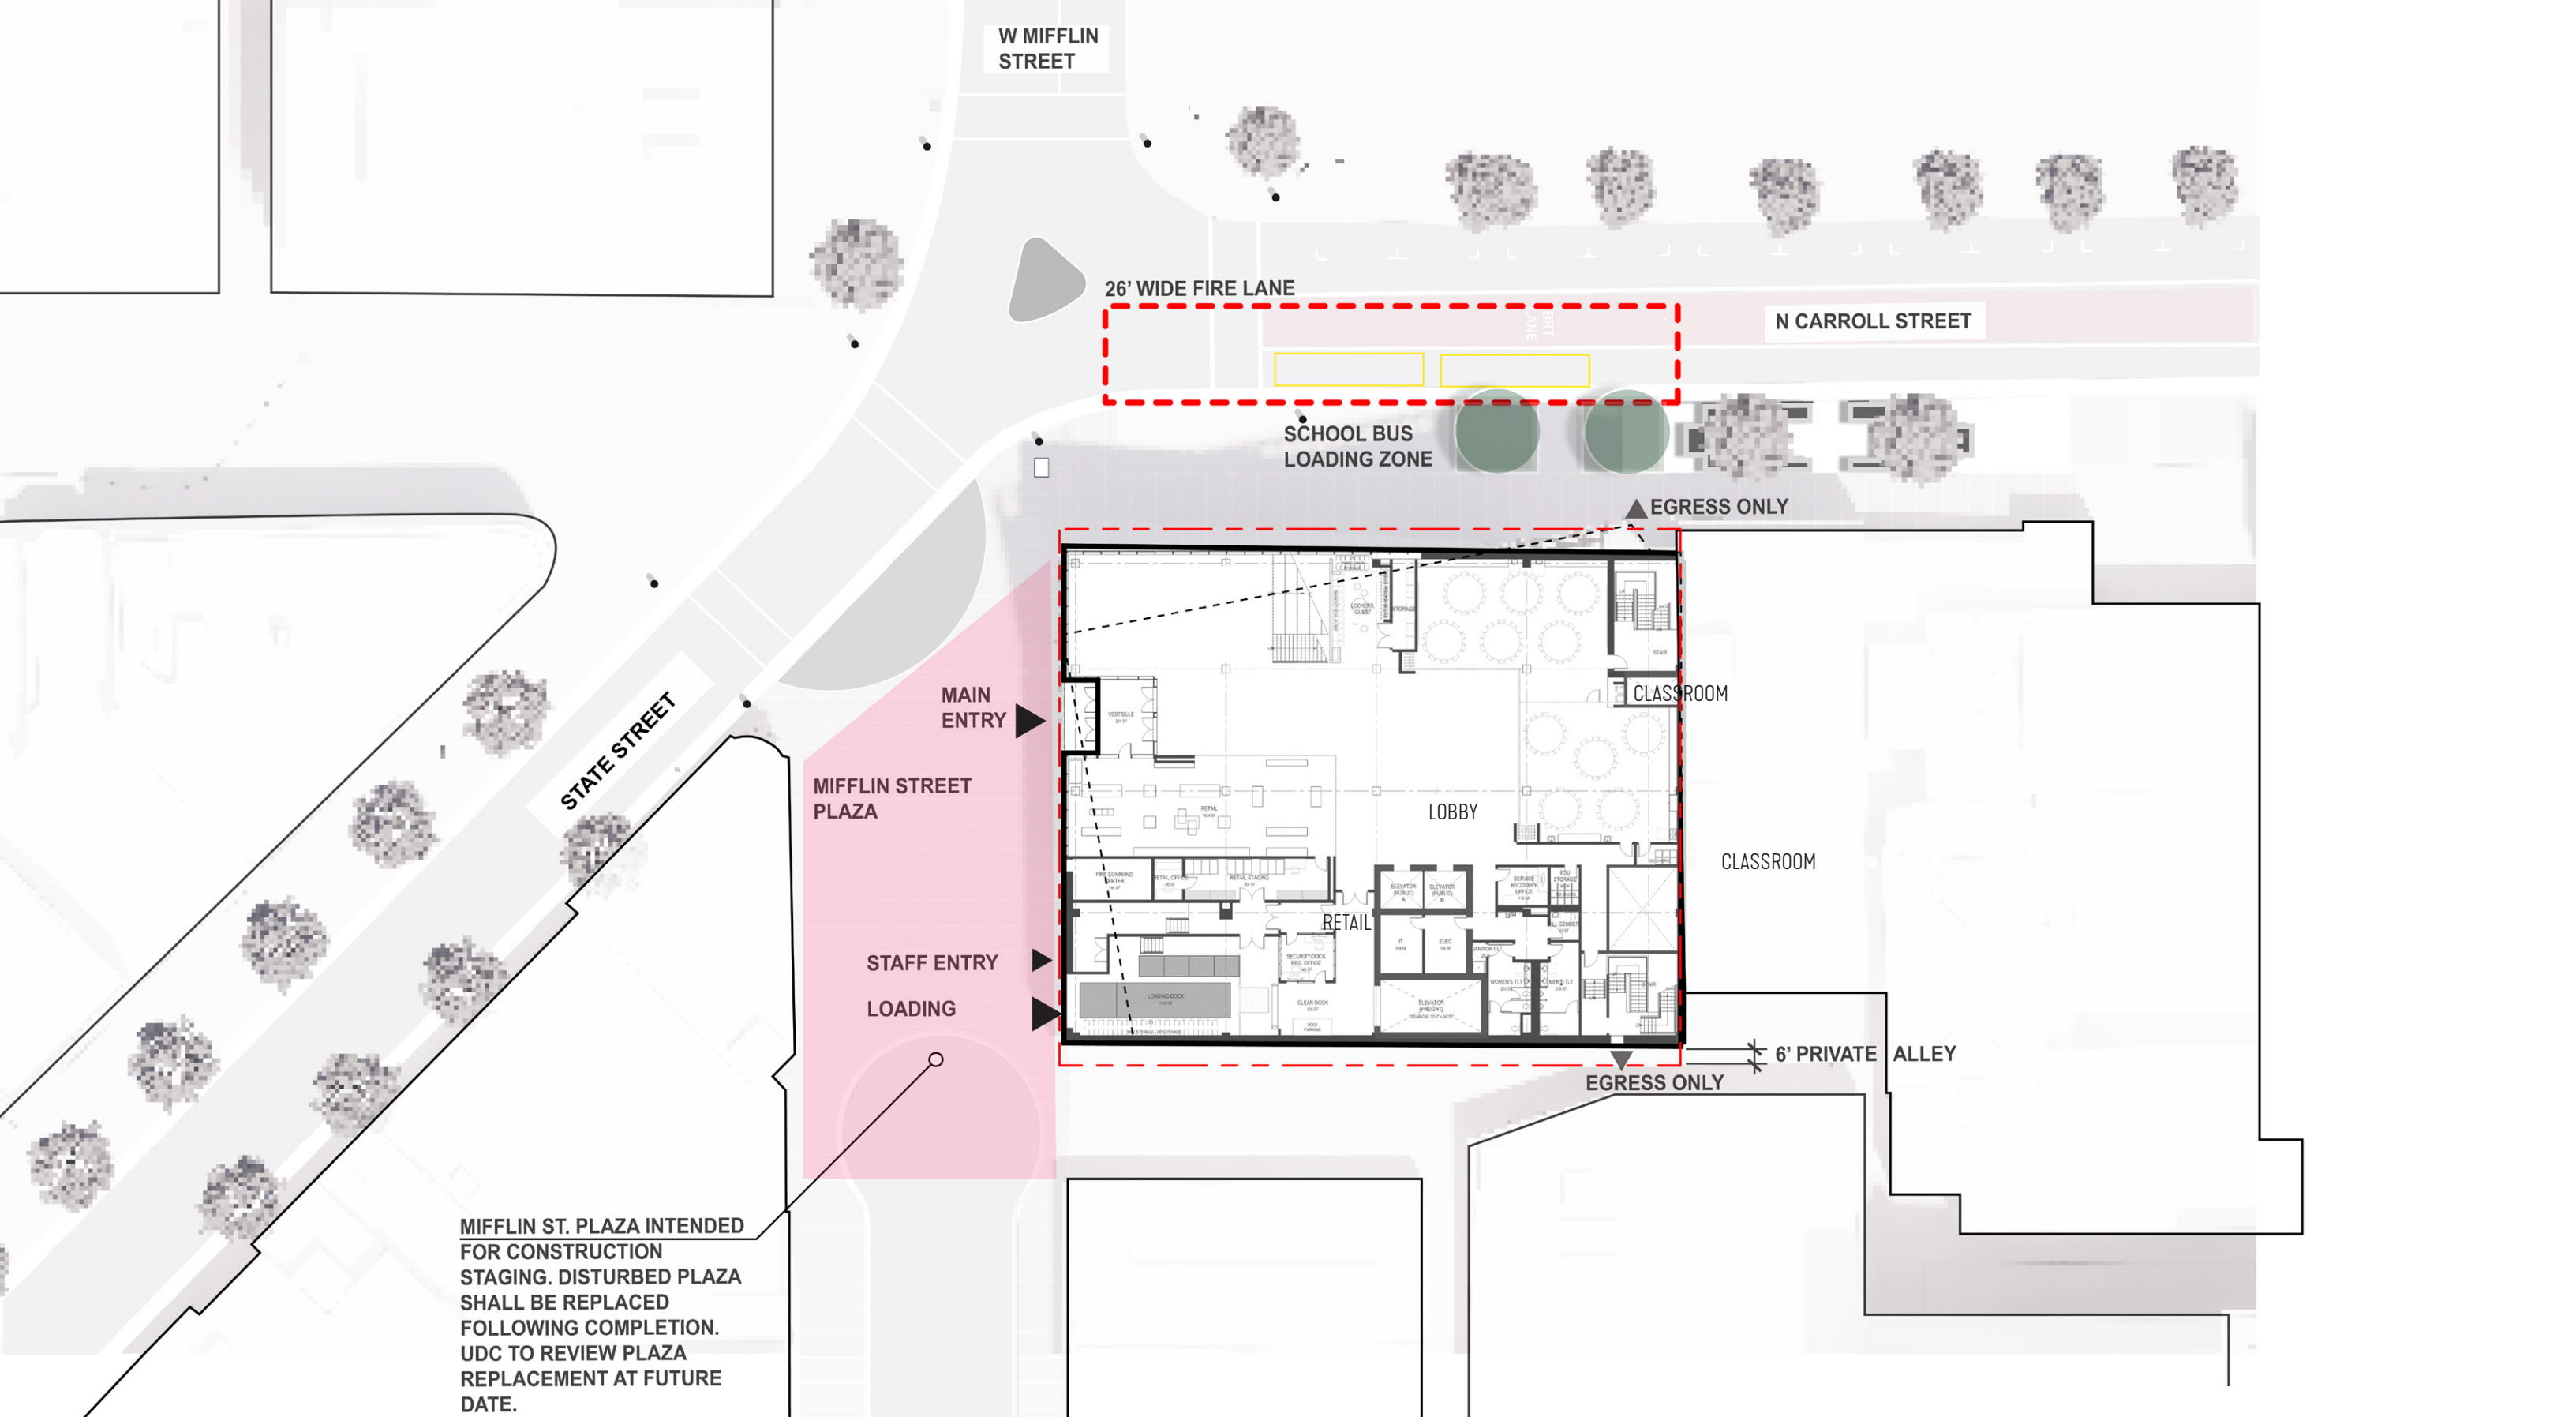

MIFFLIN ST. PLAZA INTENDED FOR CONSTRUCTION STAGING. DISTURBED PLAZA SHALL BE REPLACED FOLLOWING COMPLETION. UDC TO REVIEW PLAZA REPLACEMENT AT FUTURE DATE.

NOT TO SCALE 

SITE PLAN



WISCONSIN'S HISTORY CENTER
PROPERTY OF THE WISCONSIN HISTORICAL SOCIETY

PERSPECTIVE VIEW FROM CORNER OF MIFFLIN AND CARROLL



WISCONSIN'S HISTORY CENTER
PROPERTY OF THE WISCONSIN HISTORICAL SOCIETY

PERSPECTIVE VIEW FROM CORNER OF MIFFLIN AND CARROLL



WISCONSIN'S HISTORY CENTER
PROPERTY OF THE WISCONSIN HISTORICAL SOCIETY



WISCONSIN'S HISTORY CENTER
PROPERTY OF THE WISCONSIN HISTORICAL SOCIETY




WISCONSIN'S HISTORY CENTER
PROPERTY OF THE WISCONSIN HISTORICAL SOCIETY

PERSPECTIVE VIEW FROM OVERTURE CENTER



WISCONSIN'S HISTORY CENTER
PROPERTY OF THE WISCONSIN HISTORICAL SOCIETY

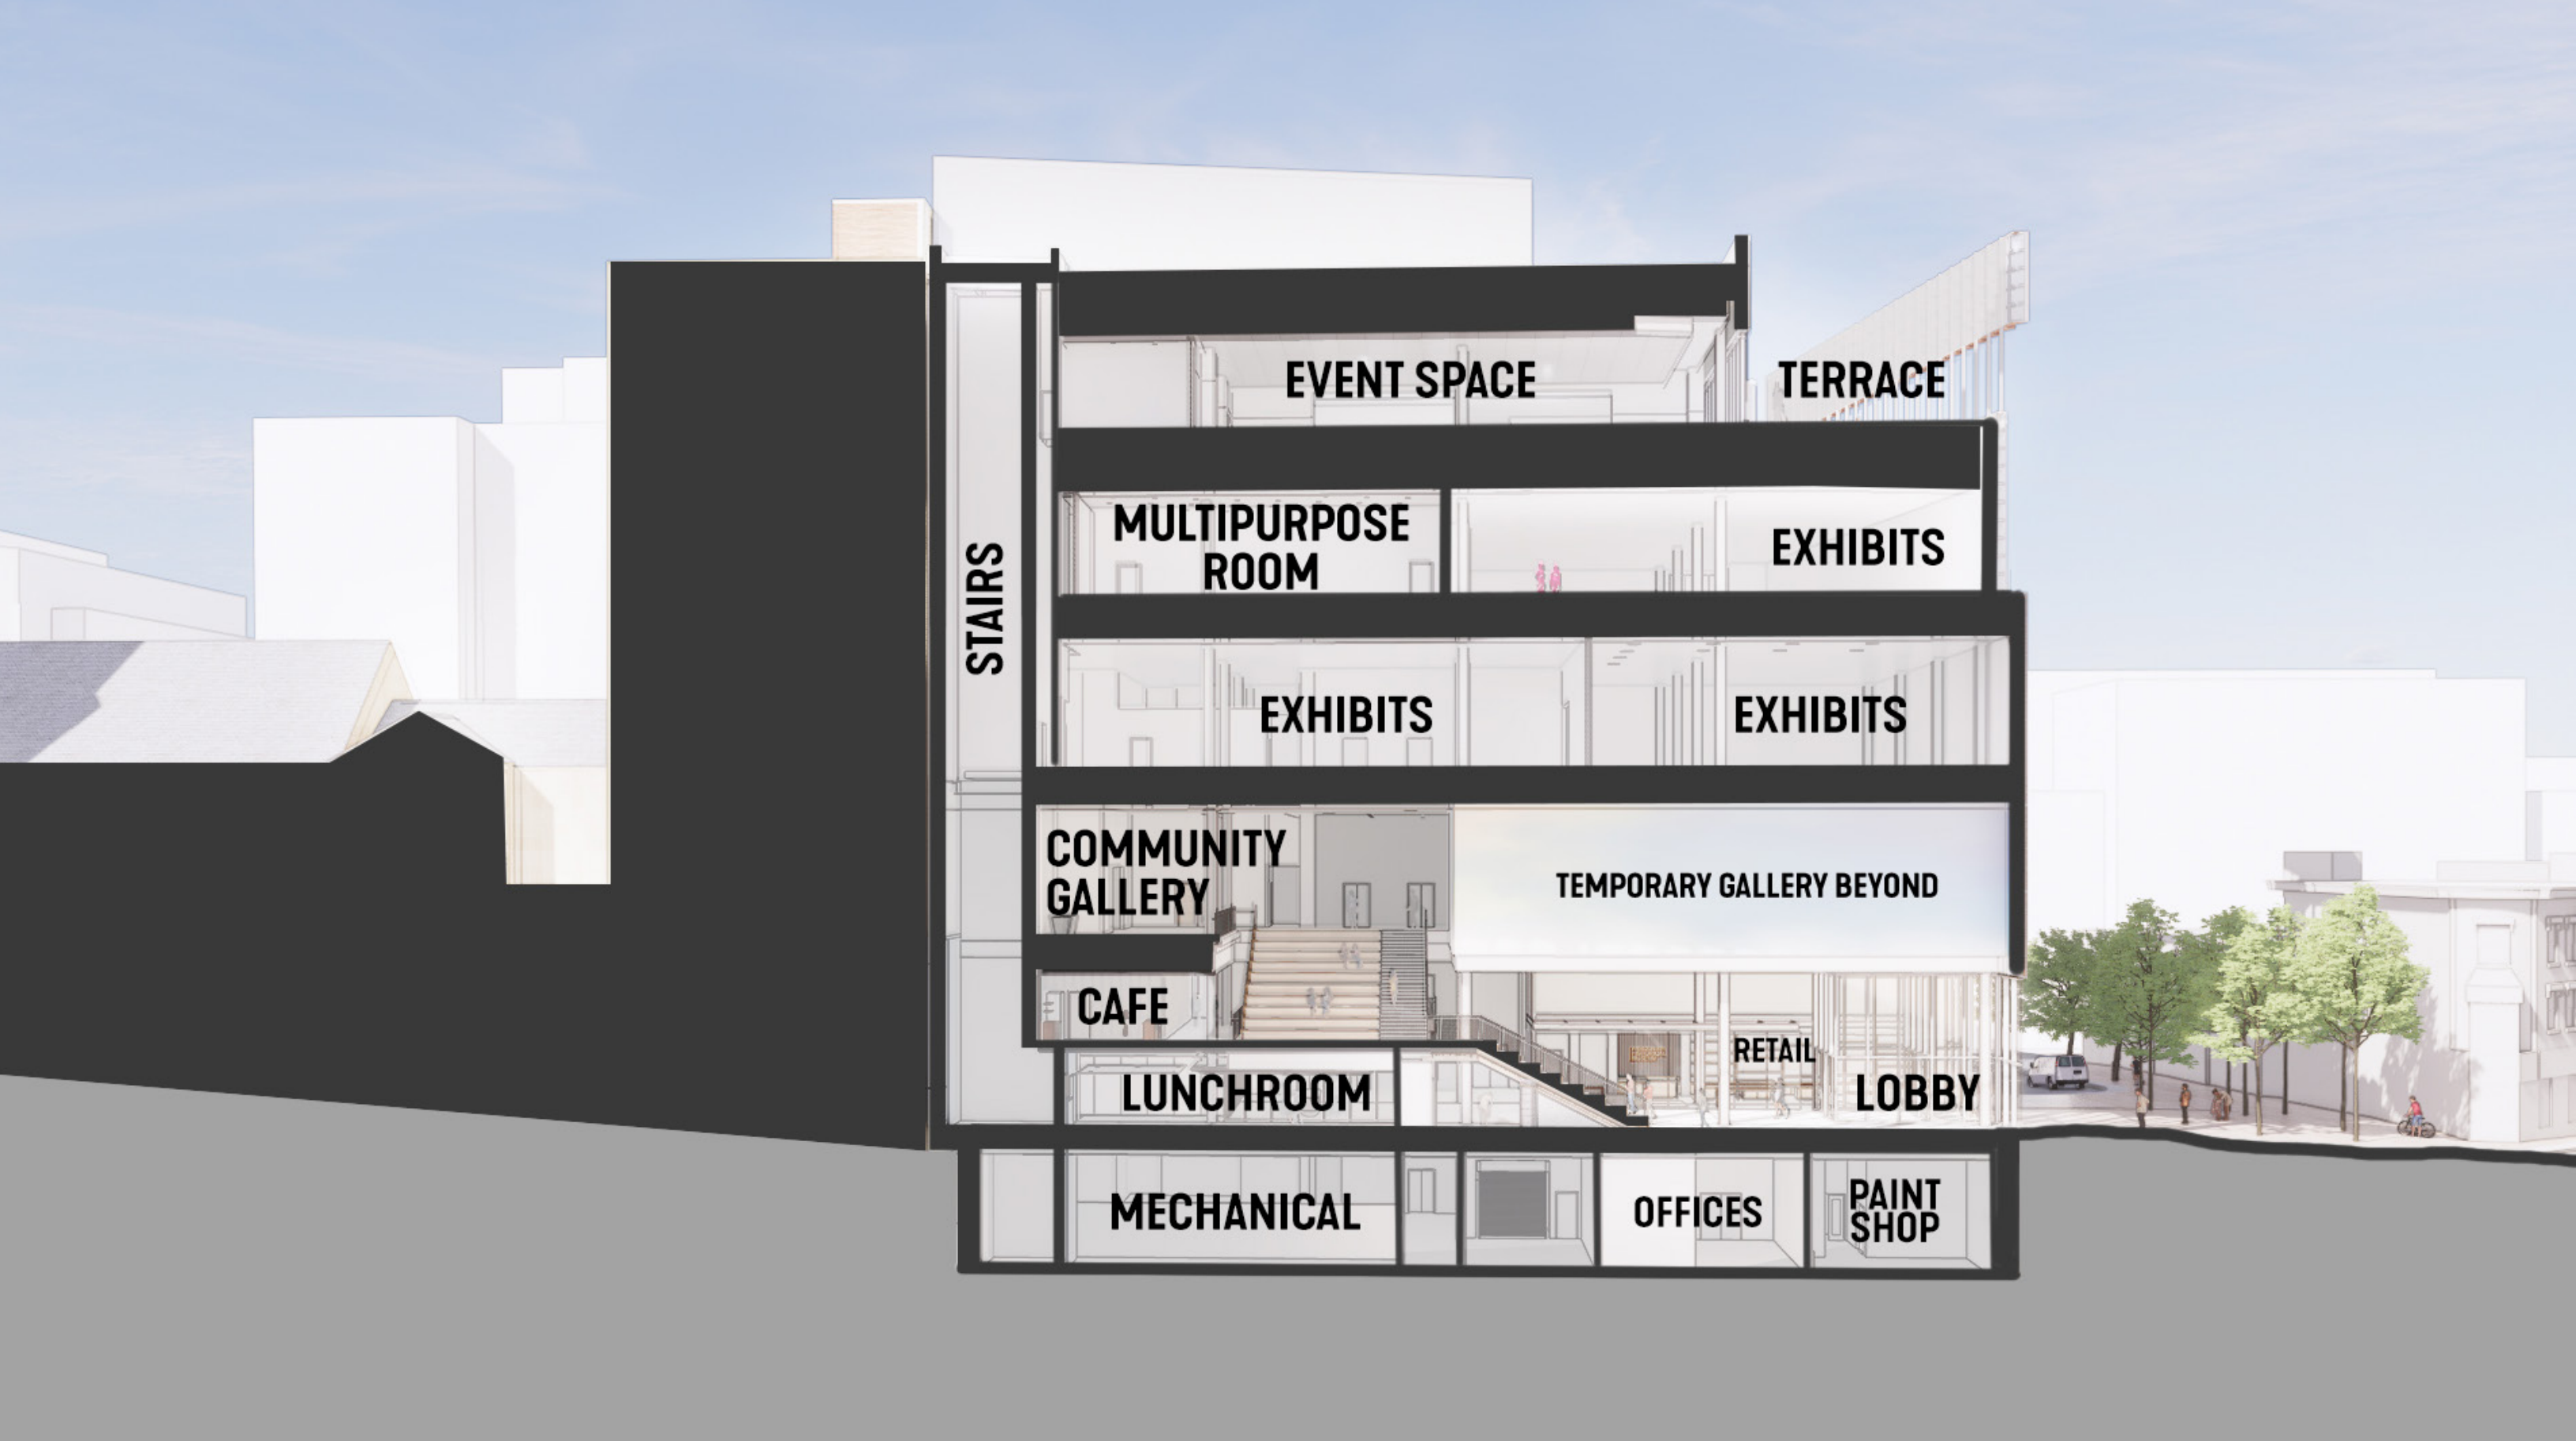

PROGRAMMATIC BUILDING SECTION