



PLOT SCALE: _____


PLOT NAME: _____

REV. DATE: _____

ORIGINATOR: CITY OF MADISON, STREETS DIVISION

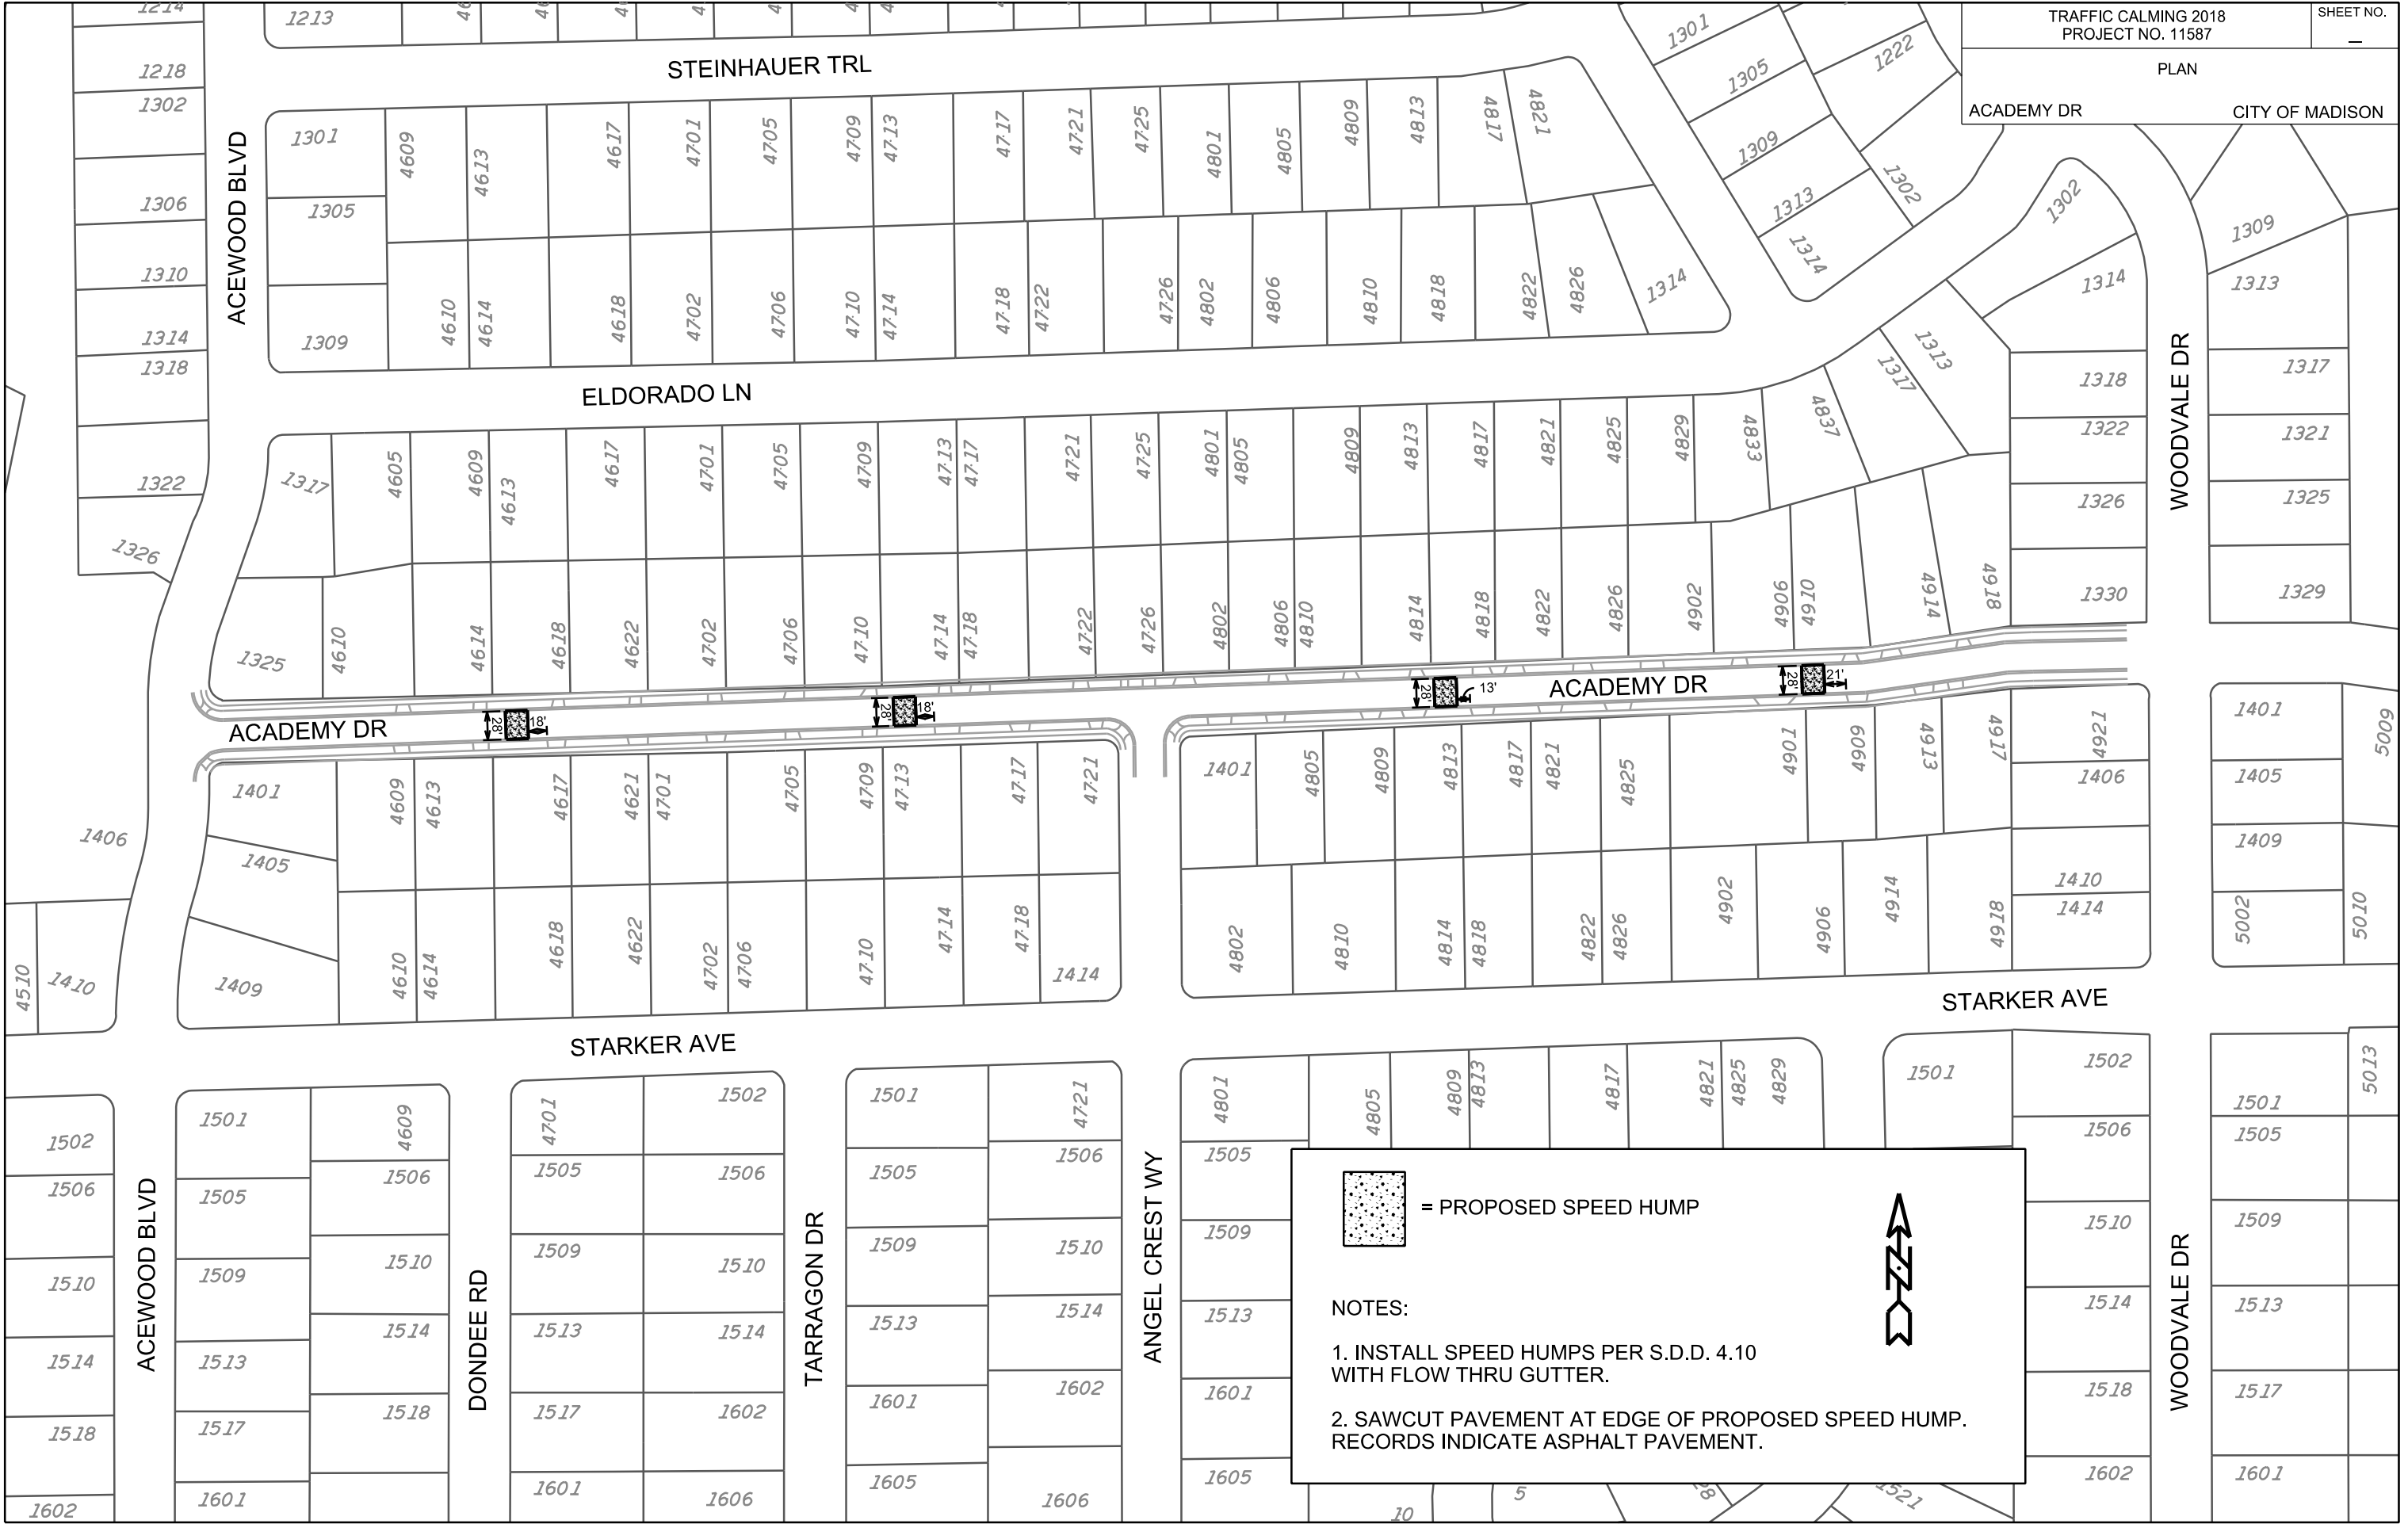

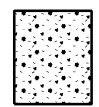 = PROPOSED SPEED HUMPS



NOTES:

1. INSTALL SPEED HUMPS PER S.D.D. 4.10 WITH FLOW THRU GUTTER.
2. SAWCUT PAVEMENT AT EDGE OF PROPOSED SPEED HUMP. RECORDS INDICATE ASPHALT PAVEMENT.

BRITTA PKWY



= PROPOSED SPEED HUMPS

NOTES:

- 1. INSTALL SPEED HUMPS PER S.D.D. 4.10 WITH FLOW THRU GUTTER.
- 2. SAWCUT PAVEMENT AT EDGE OF PROPOSED SPEED HUMP. RECORDS INDICATE ASPHALT PAVEMENT.



1801

4300

BRITTA DR



HELENE PKWY

1809

4357

4353

4349

4345

4341

4337

4333

4329

4325

4321

1802

4362

4358

4354

4350

4346

4342

4338

4334


4330

4326

4322

1810

DE VOLIS PKWY

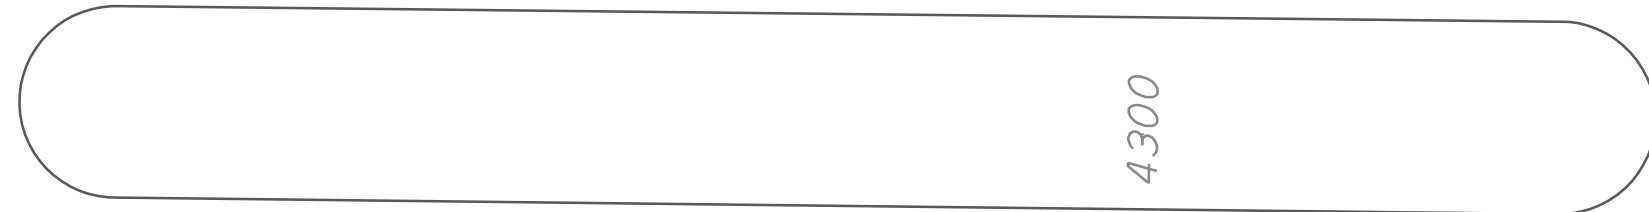

4300

DE VOLIS PKWY

AXEL AVE

1809

1809

1813

1813

1901

1901

1905

1905

1909

1909

4303

PLOT SCALE: _____

PLOT NAME: _____

REV. DATE: _____

ORIGINATOR: CITY OF MADISON, STREETS DIVISION



[Hatched Box] = PROPOSED SPEED HUMPS

- NOTES:
1. INSTALL SPEED HUMPS PER S.D.D. 4.10 WITH FLOW THRU GUTTER.
 2. SAWCUT PAVEMENT AT EDGE OF PROPOSED SPEED HUMPS. RECORDS INDICATE ASPHALT PAVEMENT.

Changed from 02/10/17-0098-15

PLOT SCALE: _____ PLOT NAME: _____ REV. DATE: _____

ORIGINATOR: CITY OF MADISON, STREETS DIVISION



= PROPOSED SPEED HUMPS

NOTES:

1. INSTALL SPEED HUMPS PER S.D.D. 4.10 WITH FLOW THRU GUTTER.
2. SAWCUT PAVEMENT AT EDGE OF PROPOSED SPEED HUMPS. RECORDS INDICATE ASPHALT PAVEMENT.

PLOT SCALE: _____

PLOT NAME: _____

REV. DATE: _____

ORIGINATOR: CITY OF MADISON, STREETS DIVISION



NOTES:

- 1. INSTALL SPEED HUMPS PER S.D.D. 4.10 WITH FLOW THRU GUTTER.
- 2. SAWCUT PAVEMENT AT EDGE OF PROPOSED SPEED HUMP. RECORDS INDICATE ASPHALT PAVEMENT.



PLOT SCALE:

PLOT NAME:

REV. DATE:

ORIGINATOR: CITY OF MADISON, STREETS DIVISION

VALLEY VIEW RD

WEATHERSTONE RD

ANCIENT OAK LN

REDAN DR

SHINING ROCK TRL



RUNG WAY



= PROPOSED SPEED HUMPS

NOTES:

1. INSTALL SPEED HUMPS PER S.D.D. 4.10 WITH FLOW THRU GUTTER.
2. SAWCUT PAVEMENT AT EDGE OF PROPOSED SPEED HUMP. RECORDS INDICATE ASPHALT PAVEMENT.

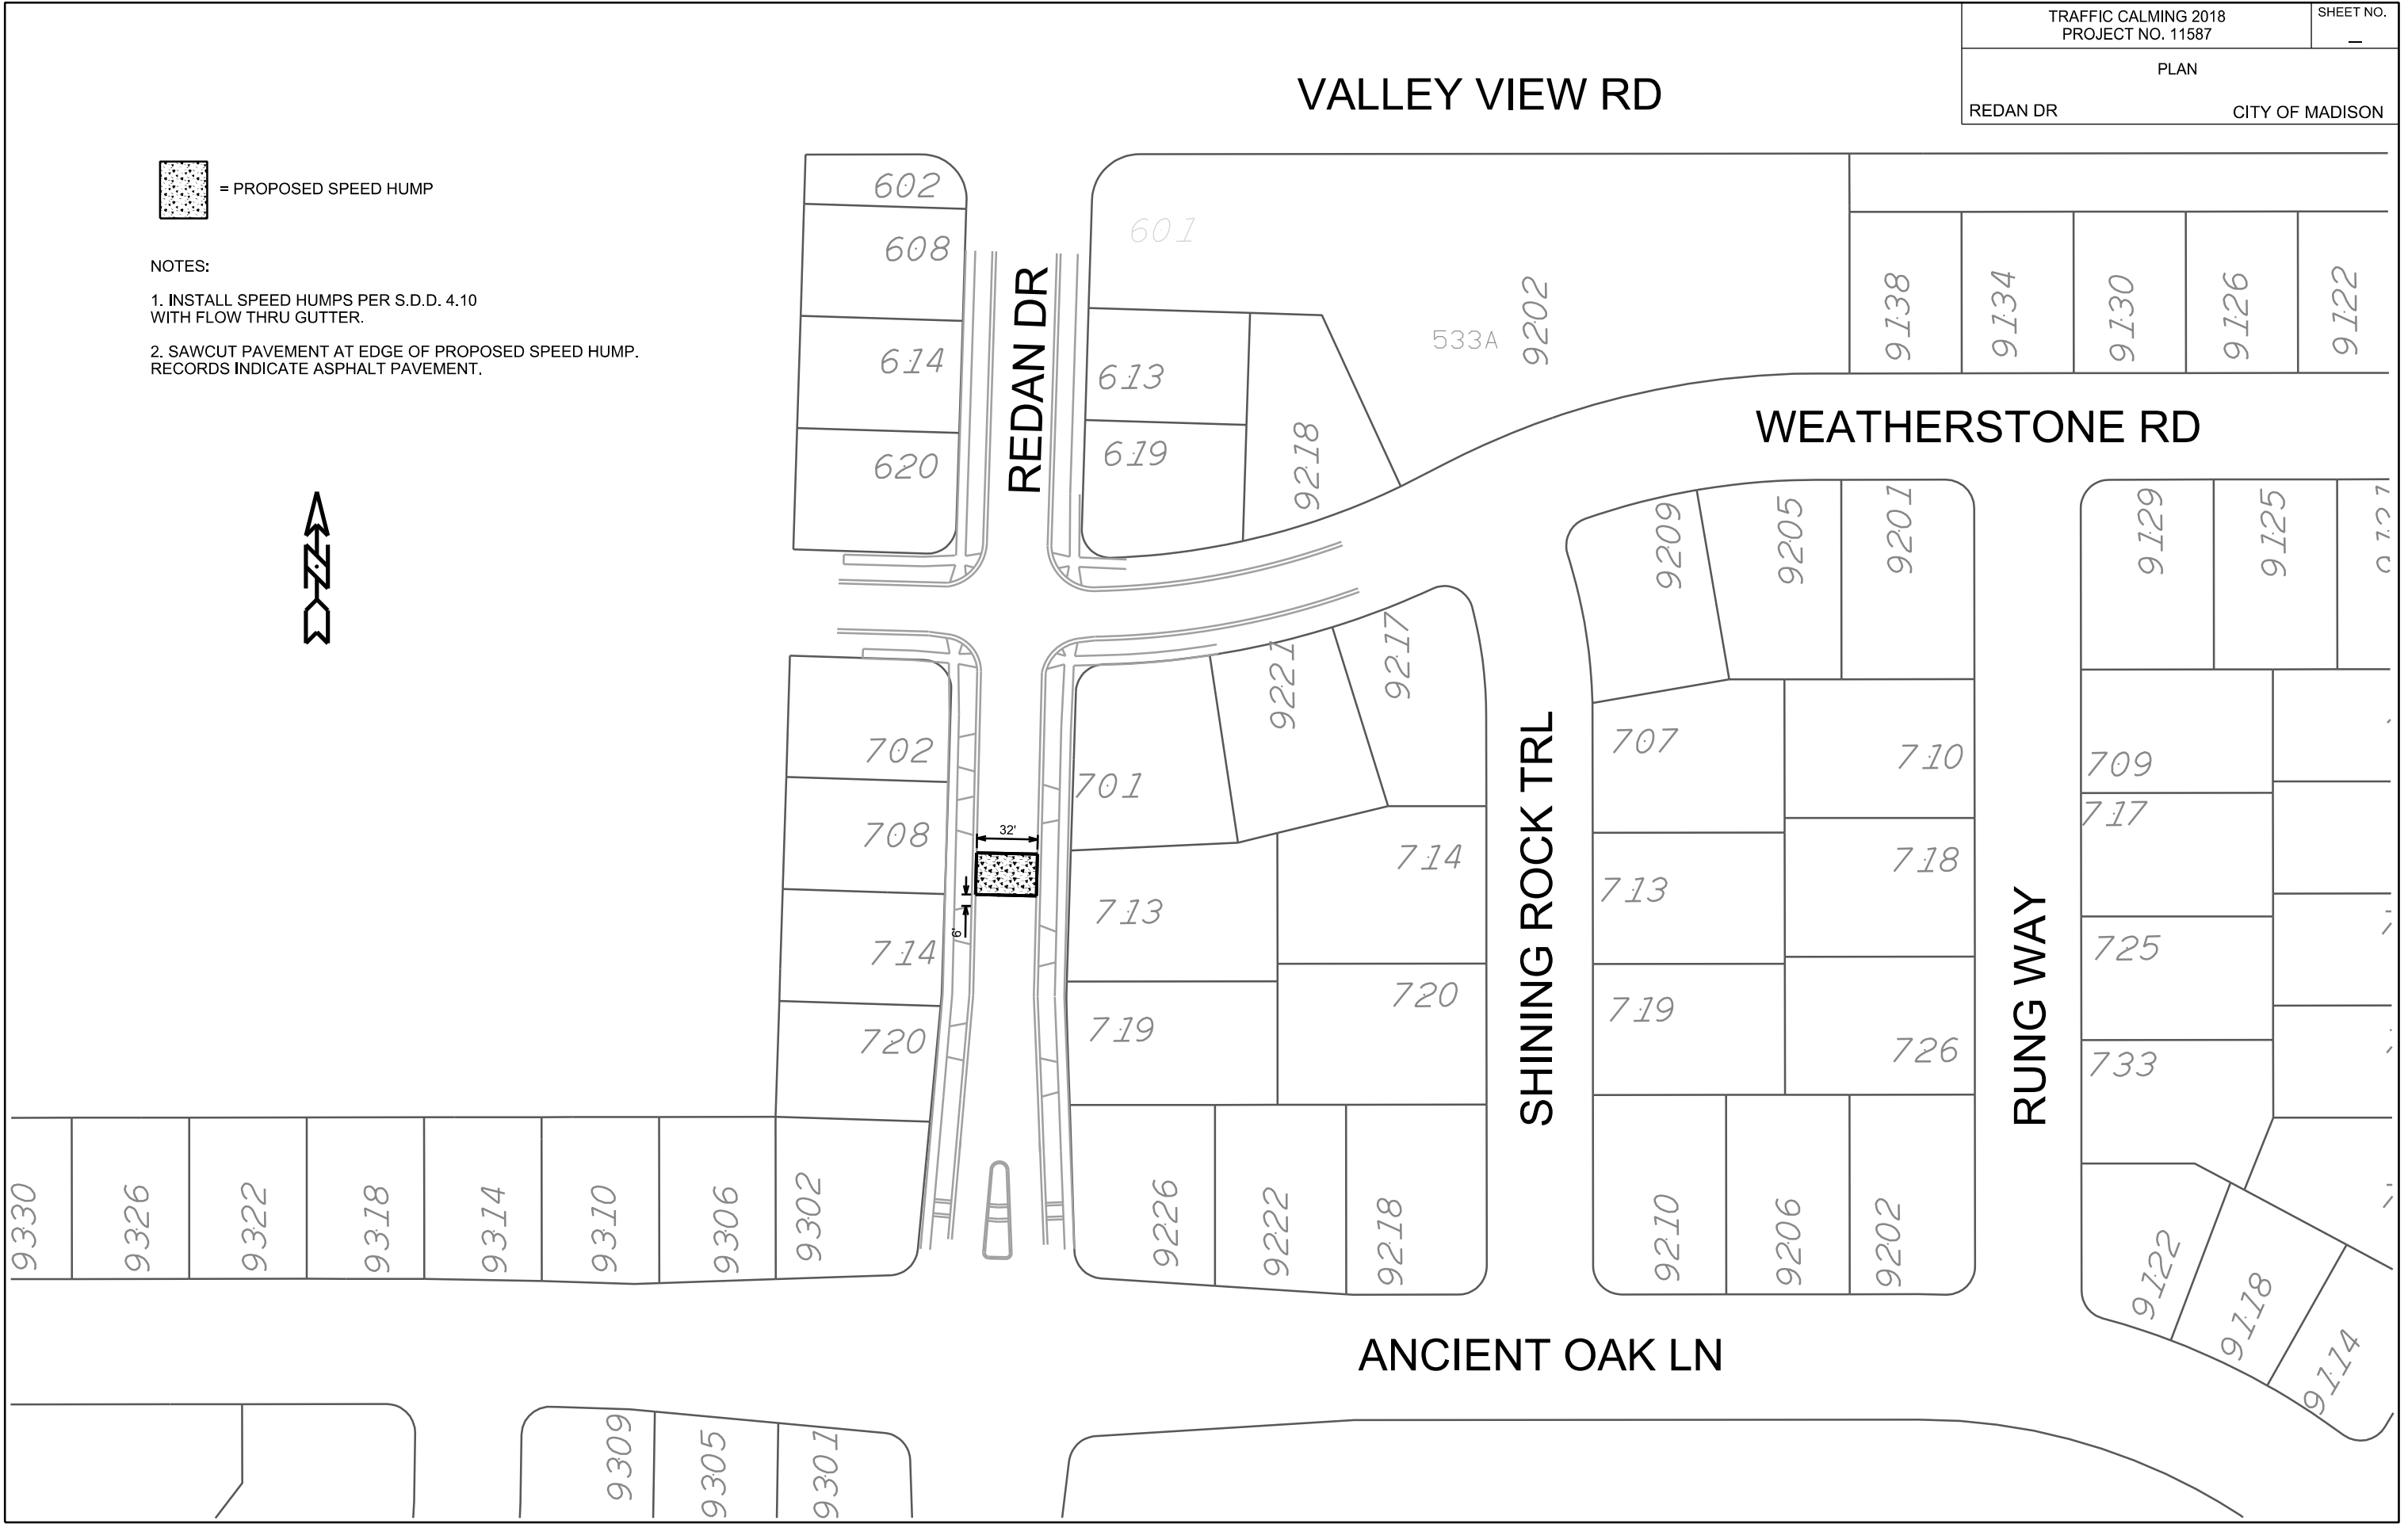
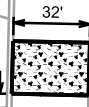


PLOT SCALE: _____

PLOT NAME: _____

REV. DATE: _____

ORIGINATOR: CITY OF MADISON, STREETS DIVISION

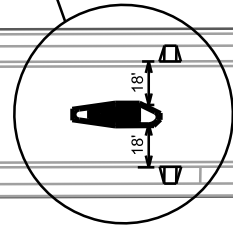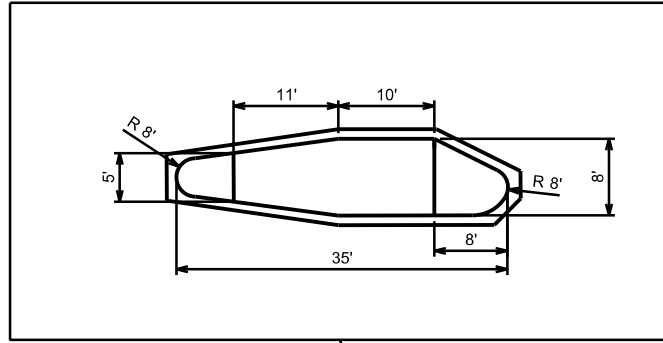

TOKAY BLVD

5602

5727

5725

5721

5723


620


PLOT SCALE: _____

PLOT NAME: _____

REV. DATE: _____

ORIGINATOR: CITY OF MADISON, STREETS DIVISION

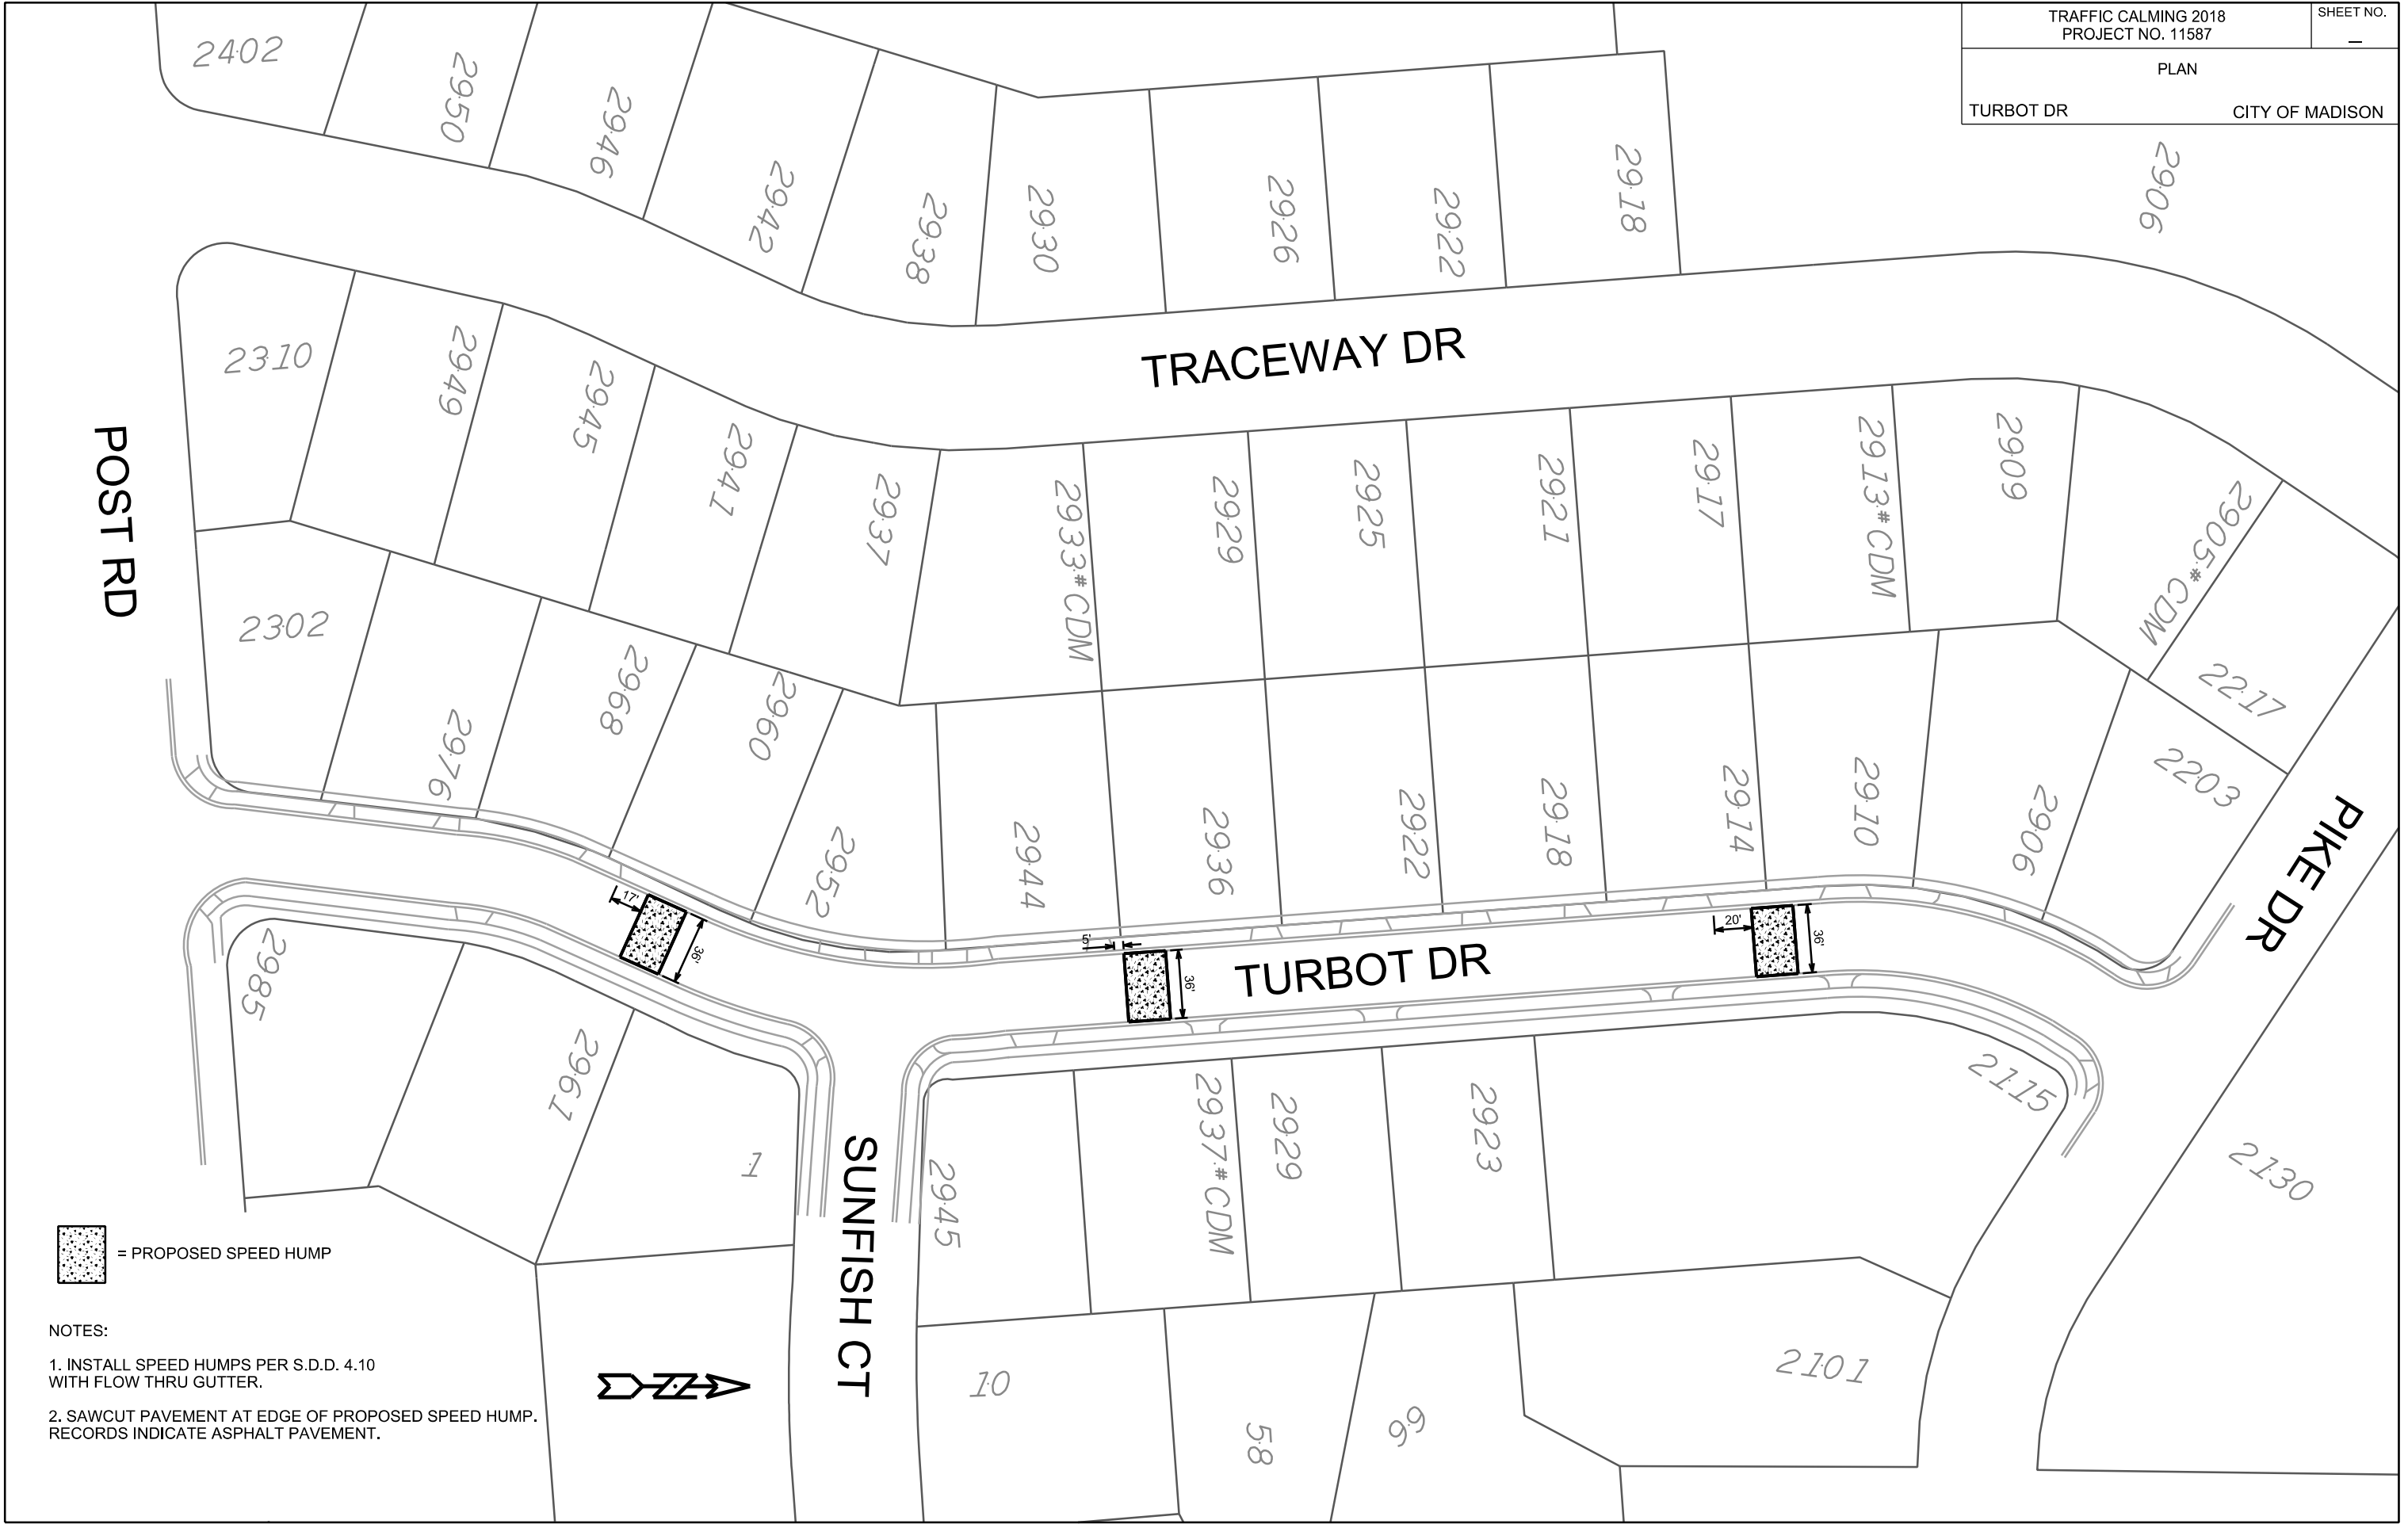

 = PROPOSED SPEED HUMPS


- NOTES:
1. INSTALL SPEED HUMPS PER S.D.D. 4.10 WITH FLOW THRU GUTTER.
 2. SAWCUT PAVEMENT AT EDGE OF PROPOSED SPEED HUMPS. RECORDS INDICATE ASPHALT PAVEMENT.

PLOT SCALE:

PLOT NAME:

REV. DATE:

ORIGINATOR: CITY OF MADISON, STREETS DIVISION

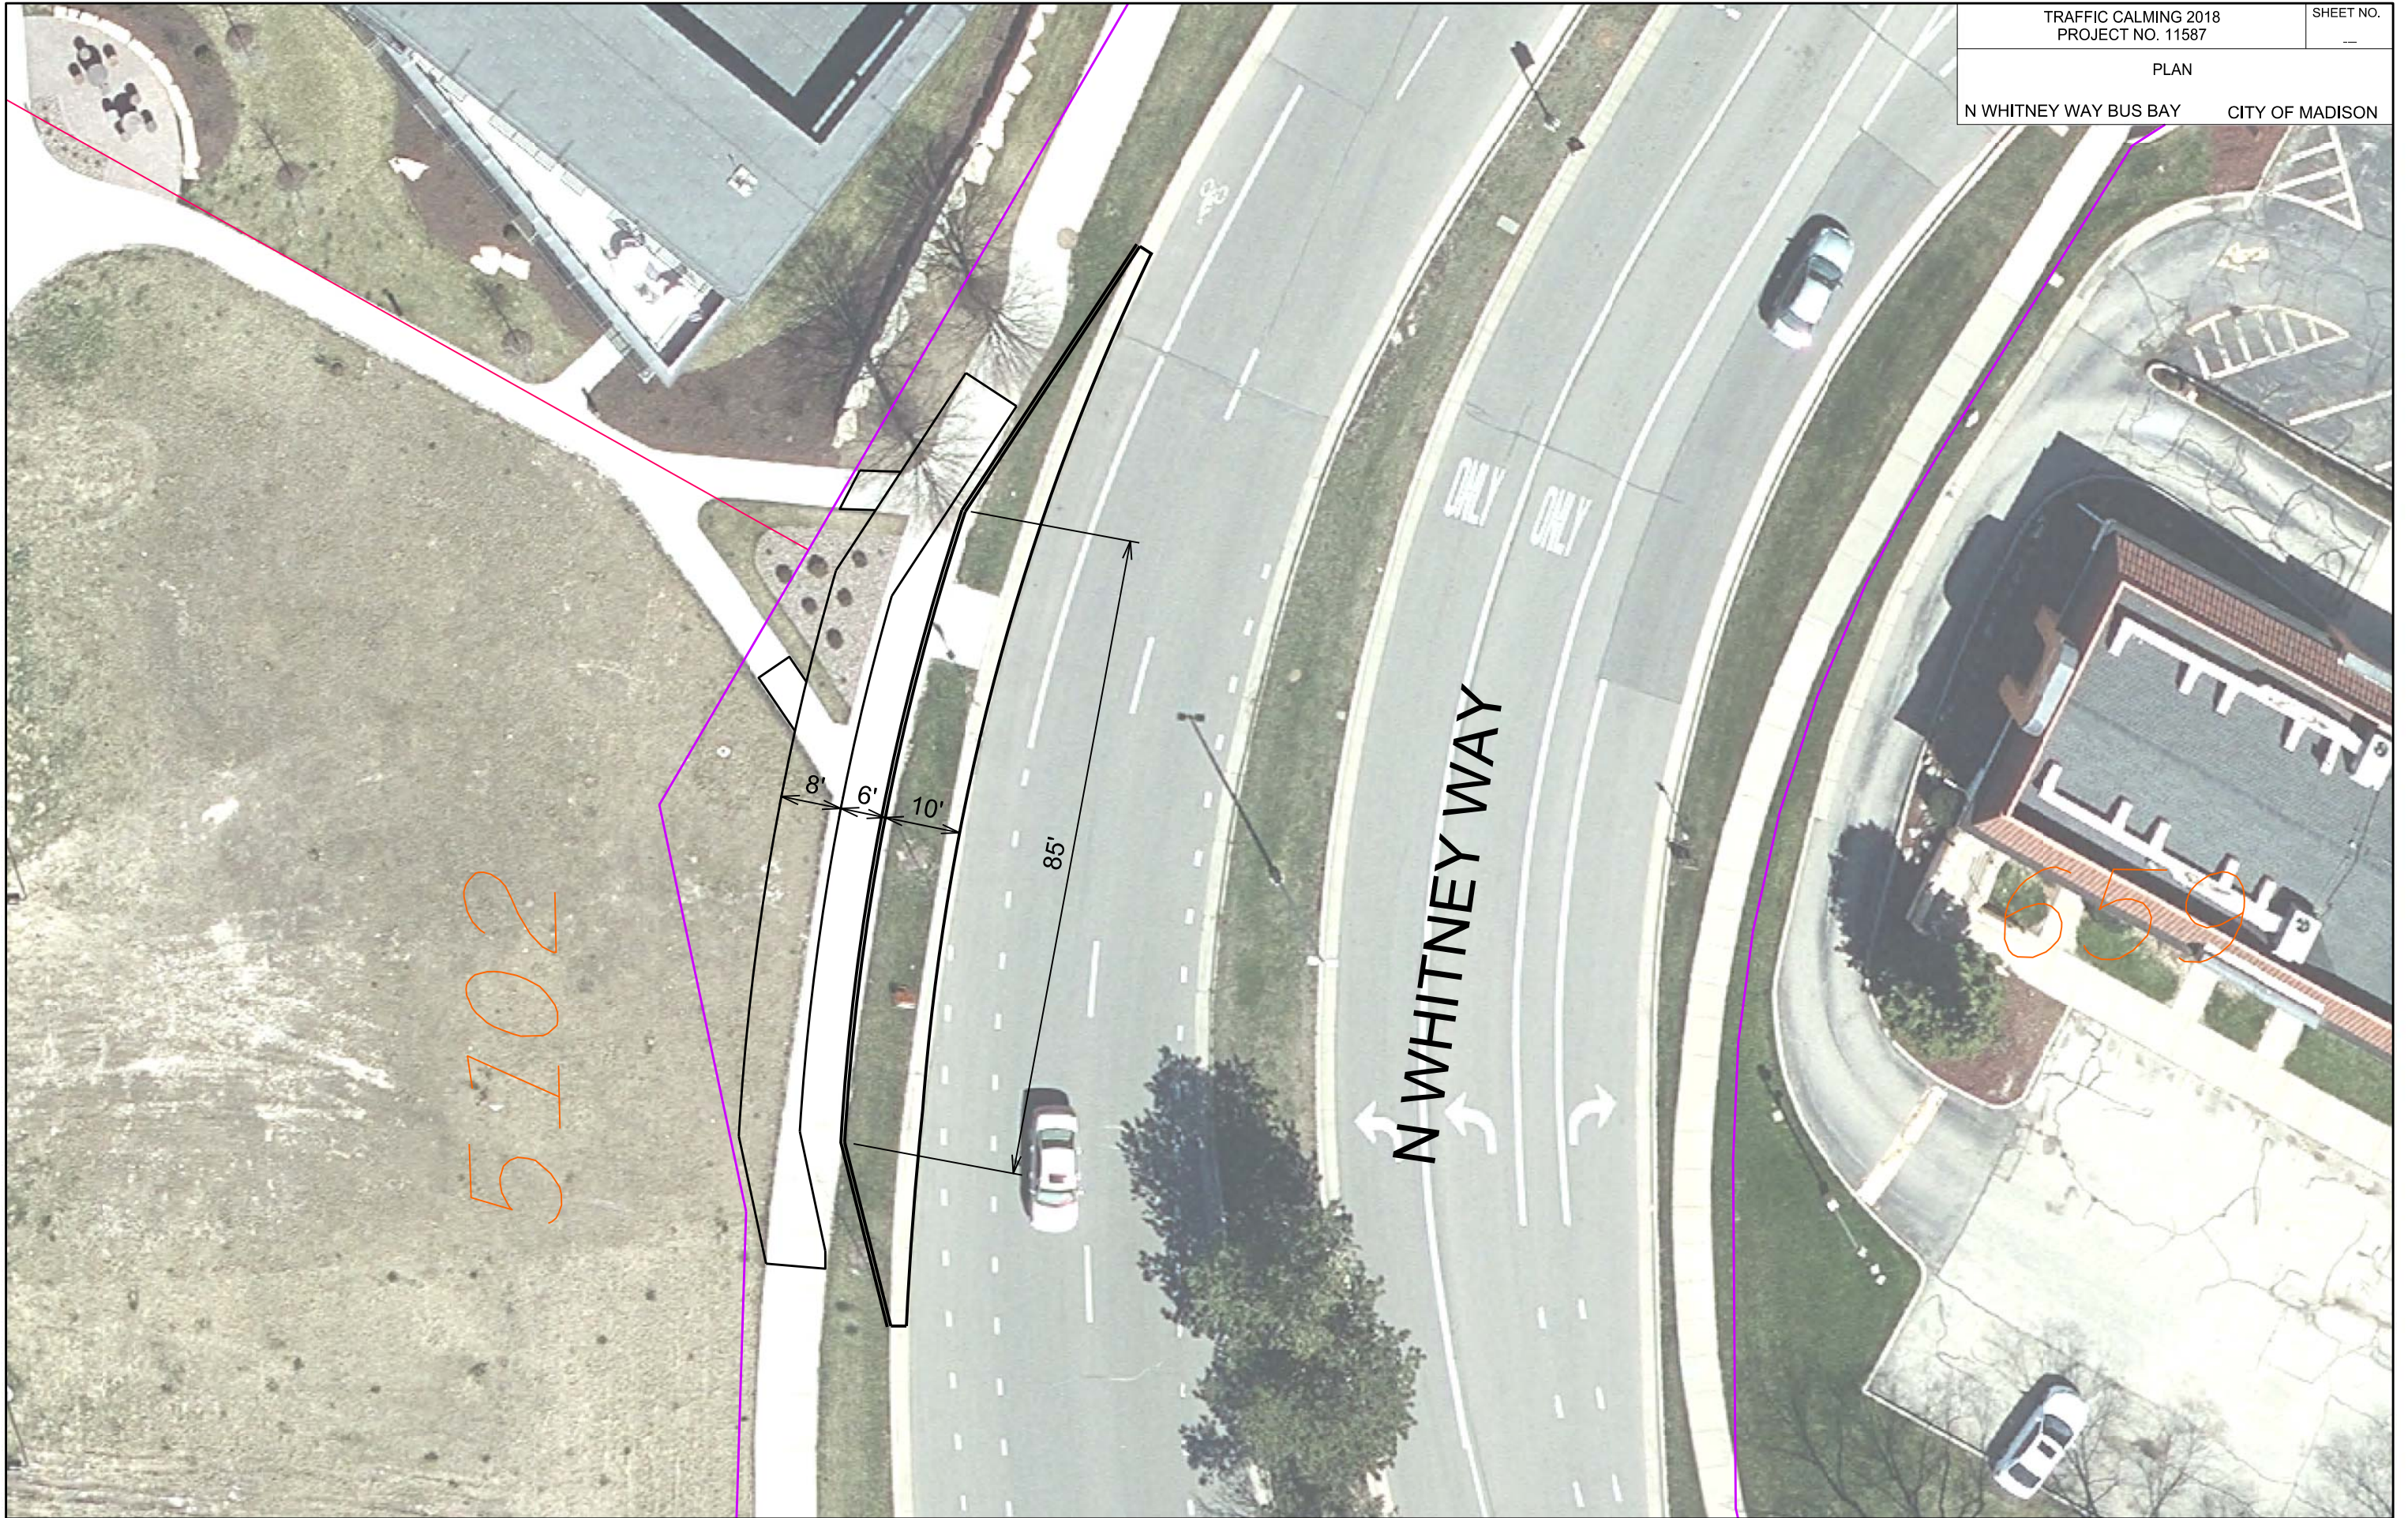

5702

659

N WHITNEY WAY

PLOT SCALE: _____

PLOT NAME: _____

REV. DATE: _____

ORIGINATOR: CITY OF MADISON, STREETS DIVISION