



Location

401 & 404 N Sugar Maple Lane/
402 Tawny Elm Parkway

Applicant

Ryan McMurtrie, United Herring Land, LLC
Grady Gosser, Trio Engineering

Request

Re-approving Herring Property Subdivision,
creating approximately 25 lots for future
residential development and 8 outlots to be
dedicated or acquired for stormwater
management or public park

Public Hearing Dates



Plan Commission

June 15, 2026

Common Council

June 23, 2026

For Questions Contact: Tim Parks at: 261-9632 or tparks@cityofmadison.com or City Planning at 266-4635

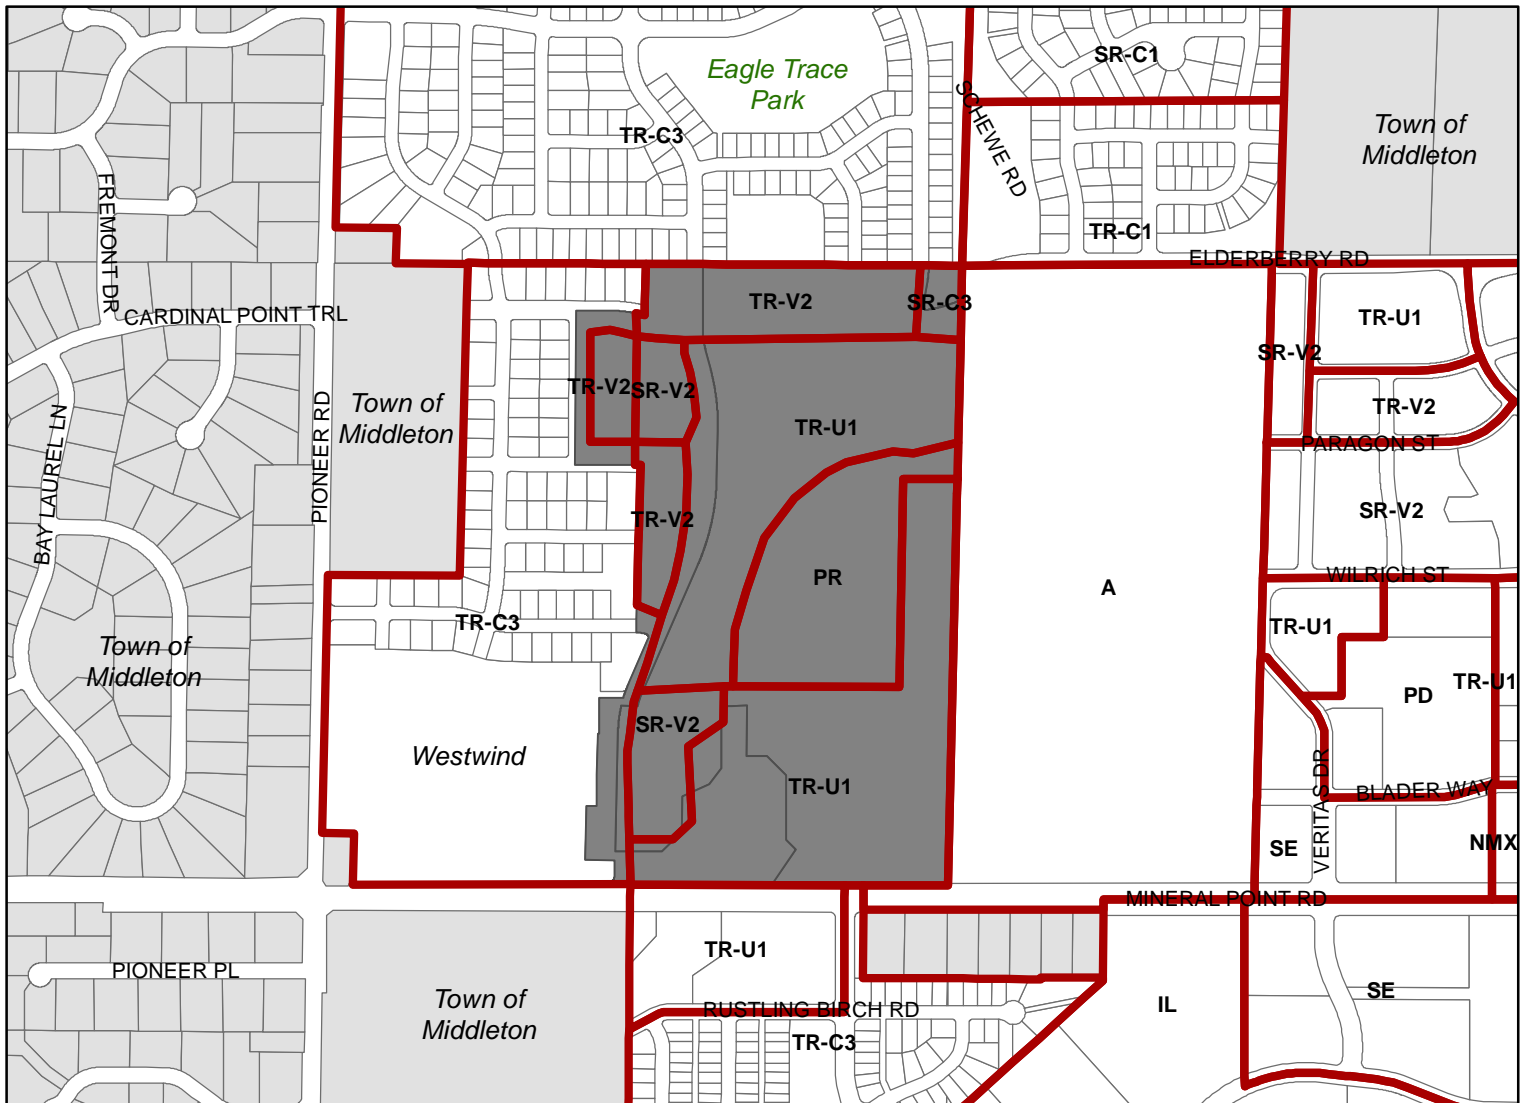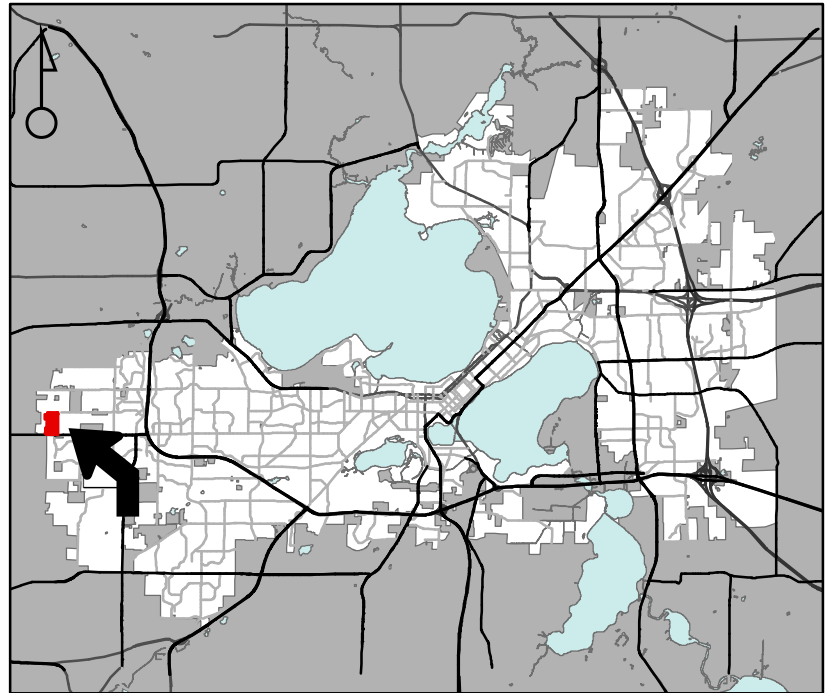

Scale : 1" = 800'

City of Madison, Planning Division : JC : Date : 4-21-26

