



City of Madison

Conditional Use

Location

511-515 W Dayton Street

Applicant

Paul Cuta, CaS4 Architecture
Jeff Rood, Mad Pads, LLC


Request

Construct two (2) two-family dwellings in the rear yard of two existing three-family dwellings with shared pedestrian access


Public Hearing Dates

Plan Commission

November 3, 2025

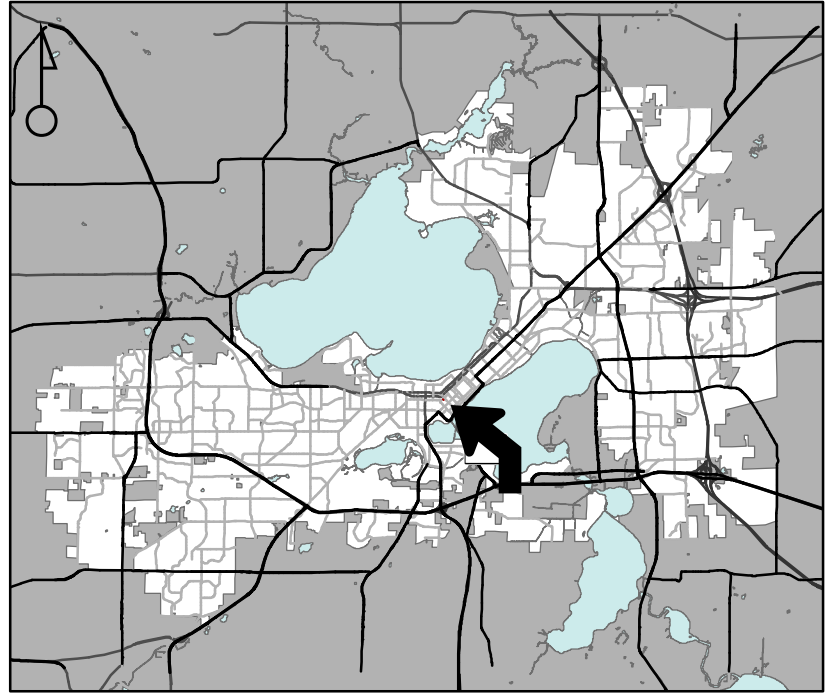

For Questions Contact: Colin Punt at: 243-0455 or cpunt@cityofmadison.com or City Planning at 266-4635

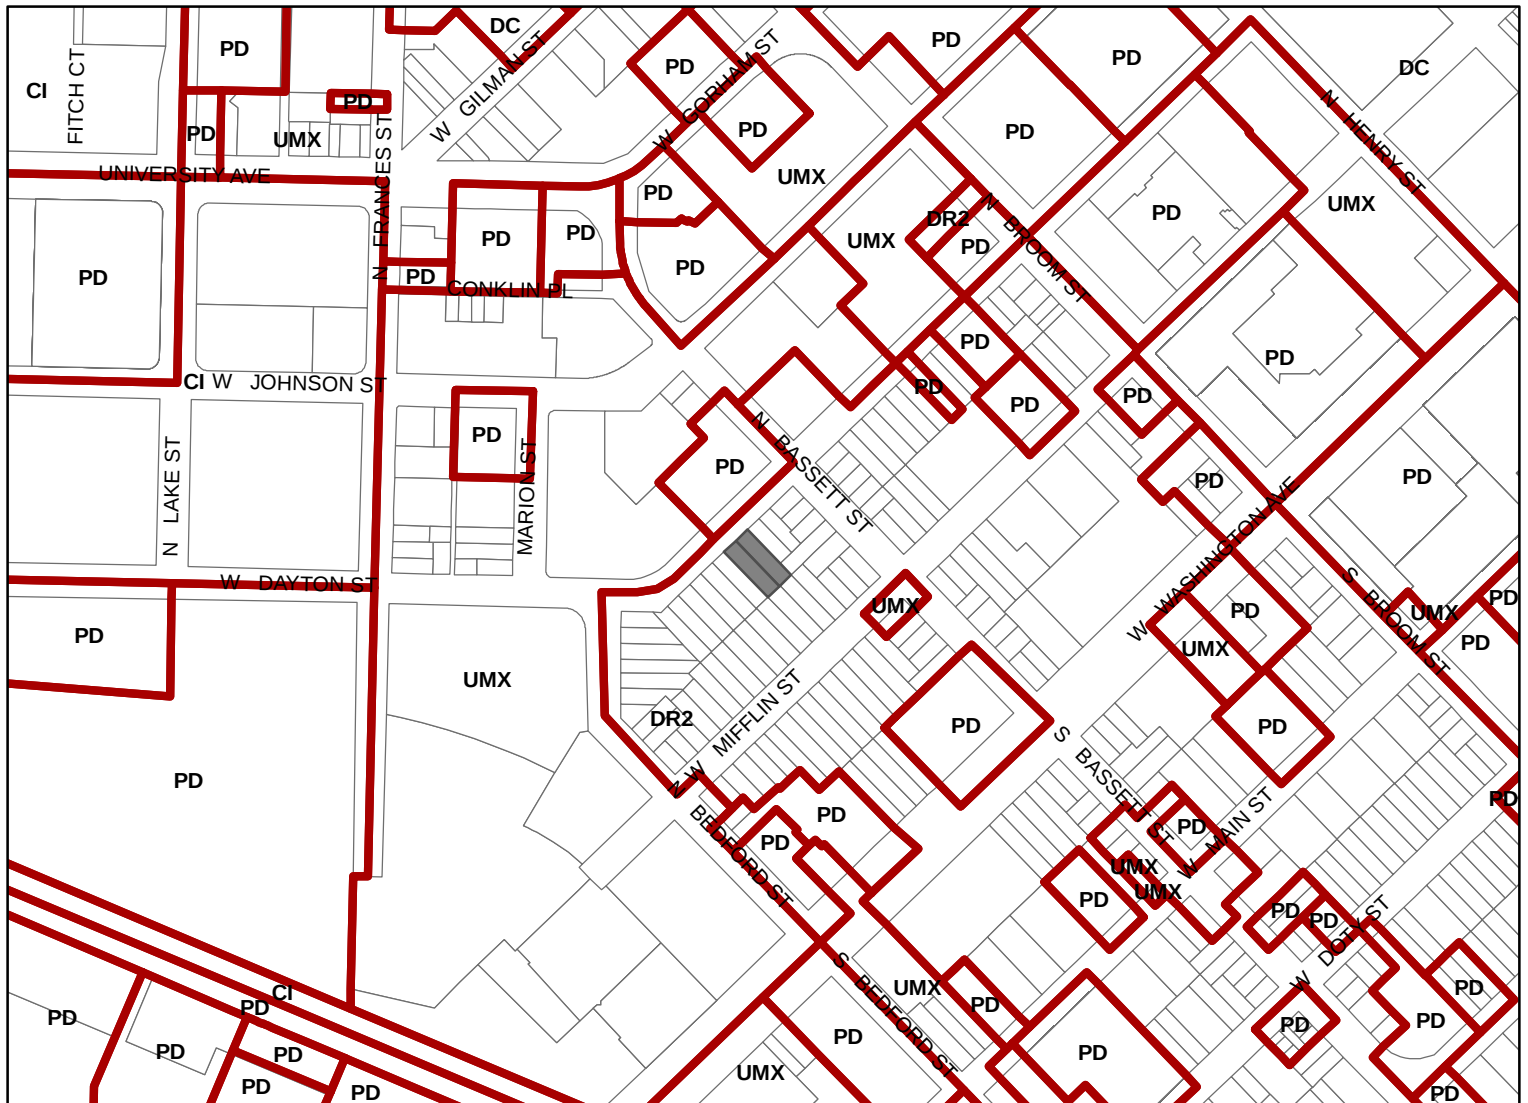

Scale : 1" = 400'

City of Madison, Planning Division : JC : Date : 9-12-25

