

COMMERCIAL AVE

MARSH VIEW PATH

STH 30 (WB)

END PROJECT

STH 30 (EB)

UNDERPASS STH 30

COMMERCIAL AVE

CITY OF MADISON

MARSH VIEW PATH

BLOOMING GROVE

CITY OF MADISON

PERMIT REQUIRED

FUREY AVE

JACOBSON AVE

BLOOMING GROVE

CITY OF MADISON

WISDOT RR (WSOR LEASE)

VOIT PROPERTY

CITY OF MADISON
BLOOMING GROVE


WEBB AVE

BEGIN PROJECT




1" = 100'

GOODMAN PATH OVERVIEW
SEPTEMBER 20, 2016

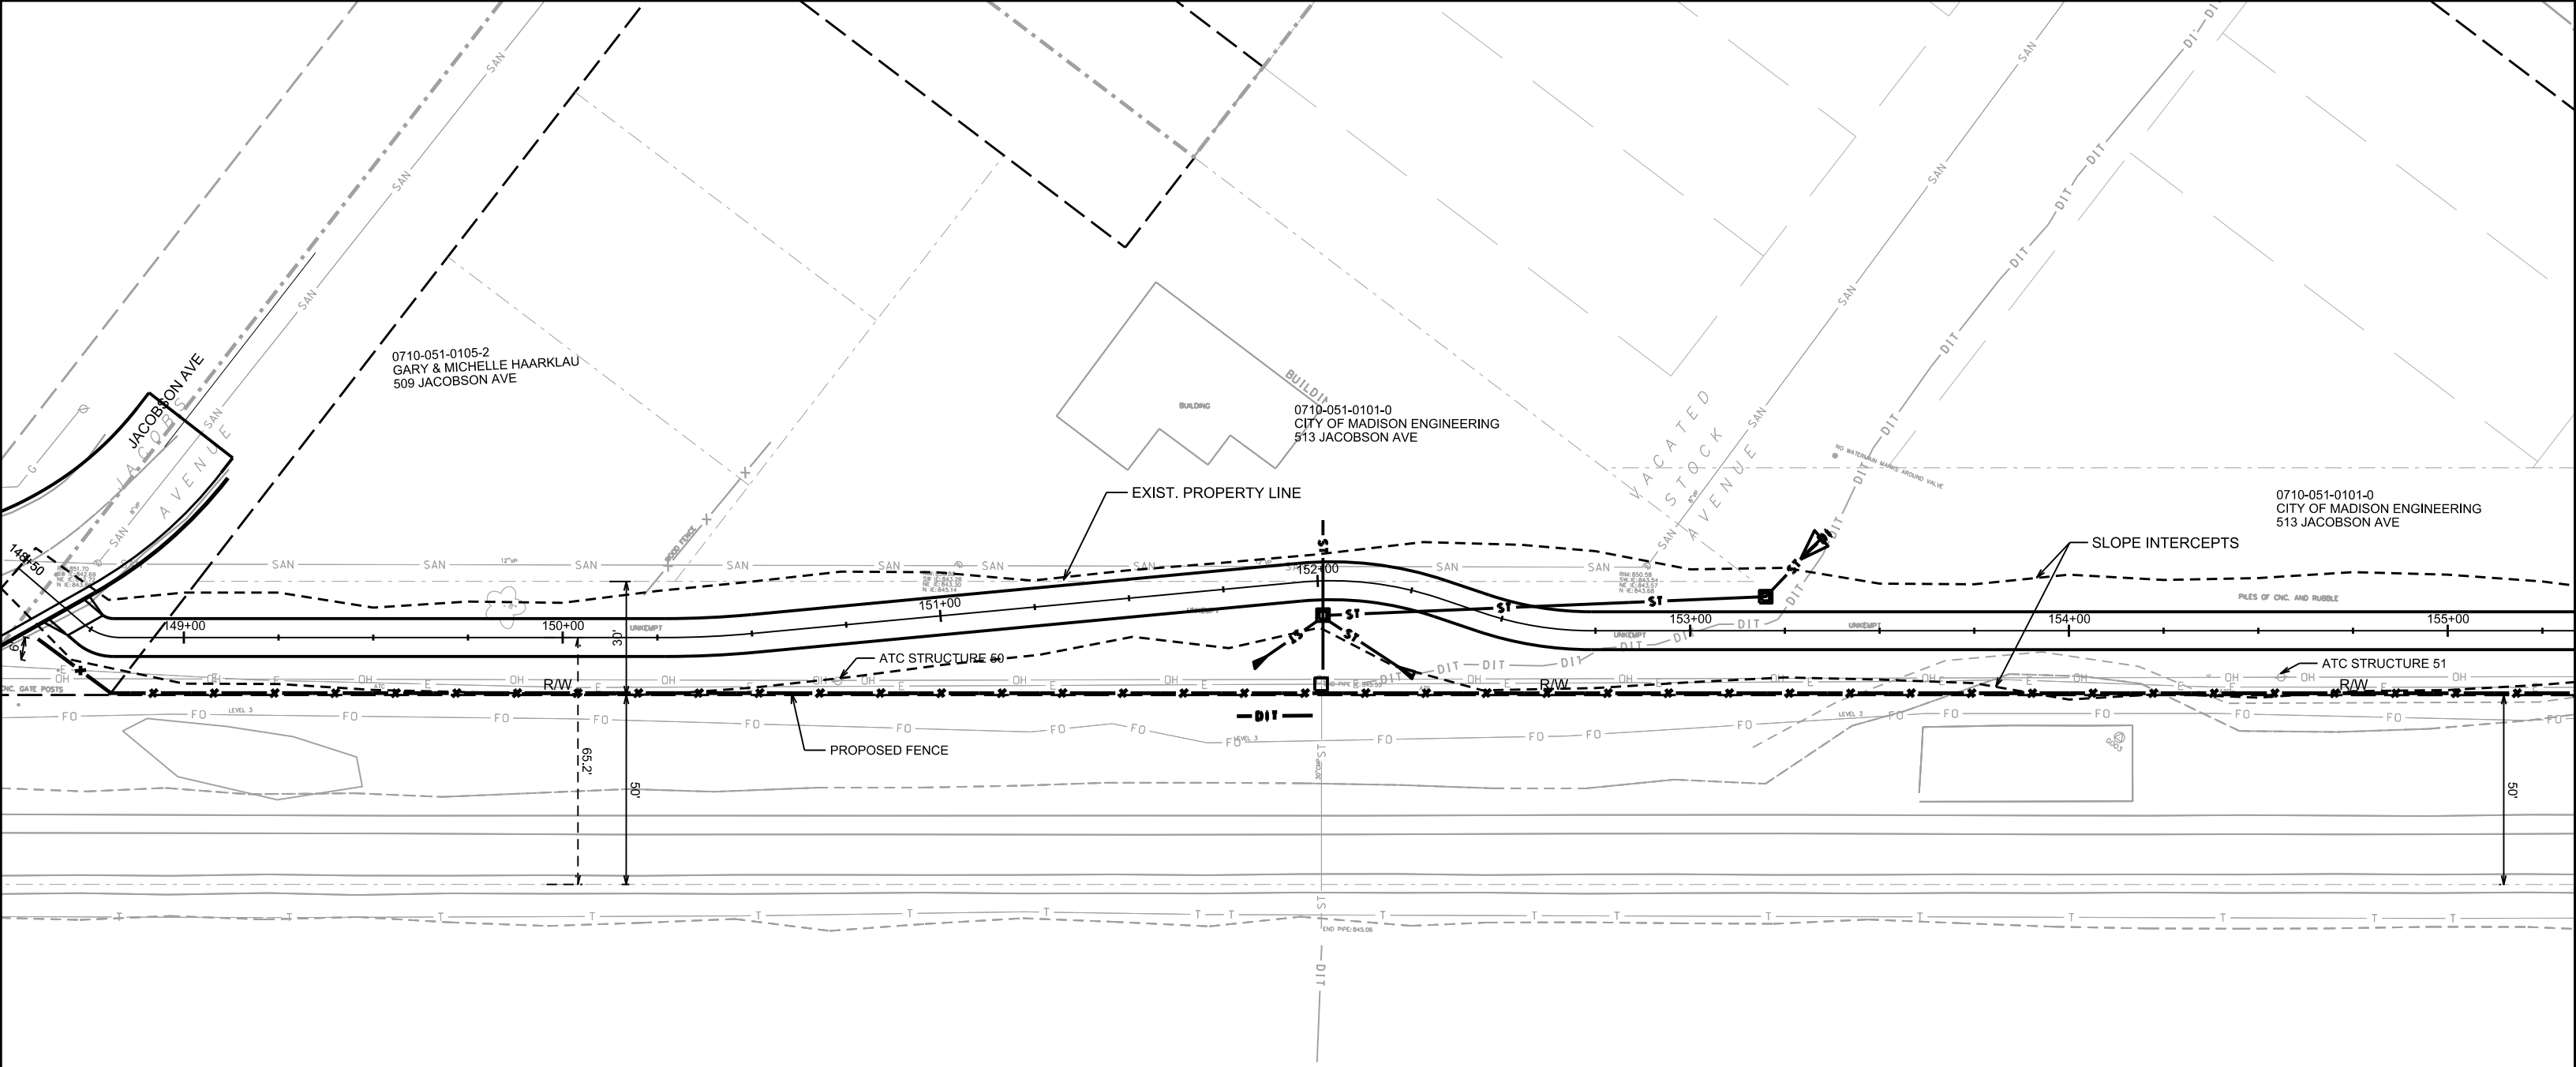

GOODMAN PATH
SHEET 1 OF 2
8-24-2016



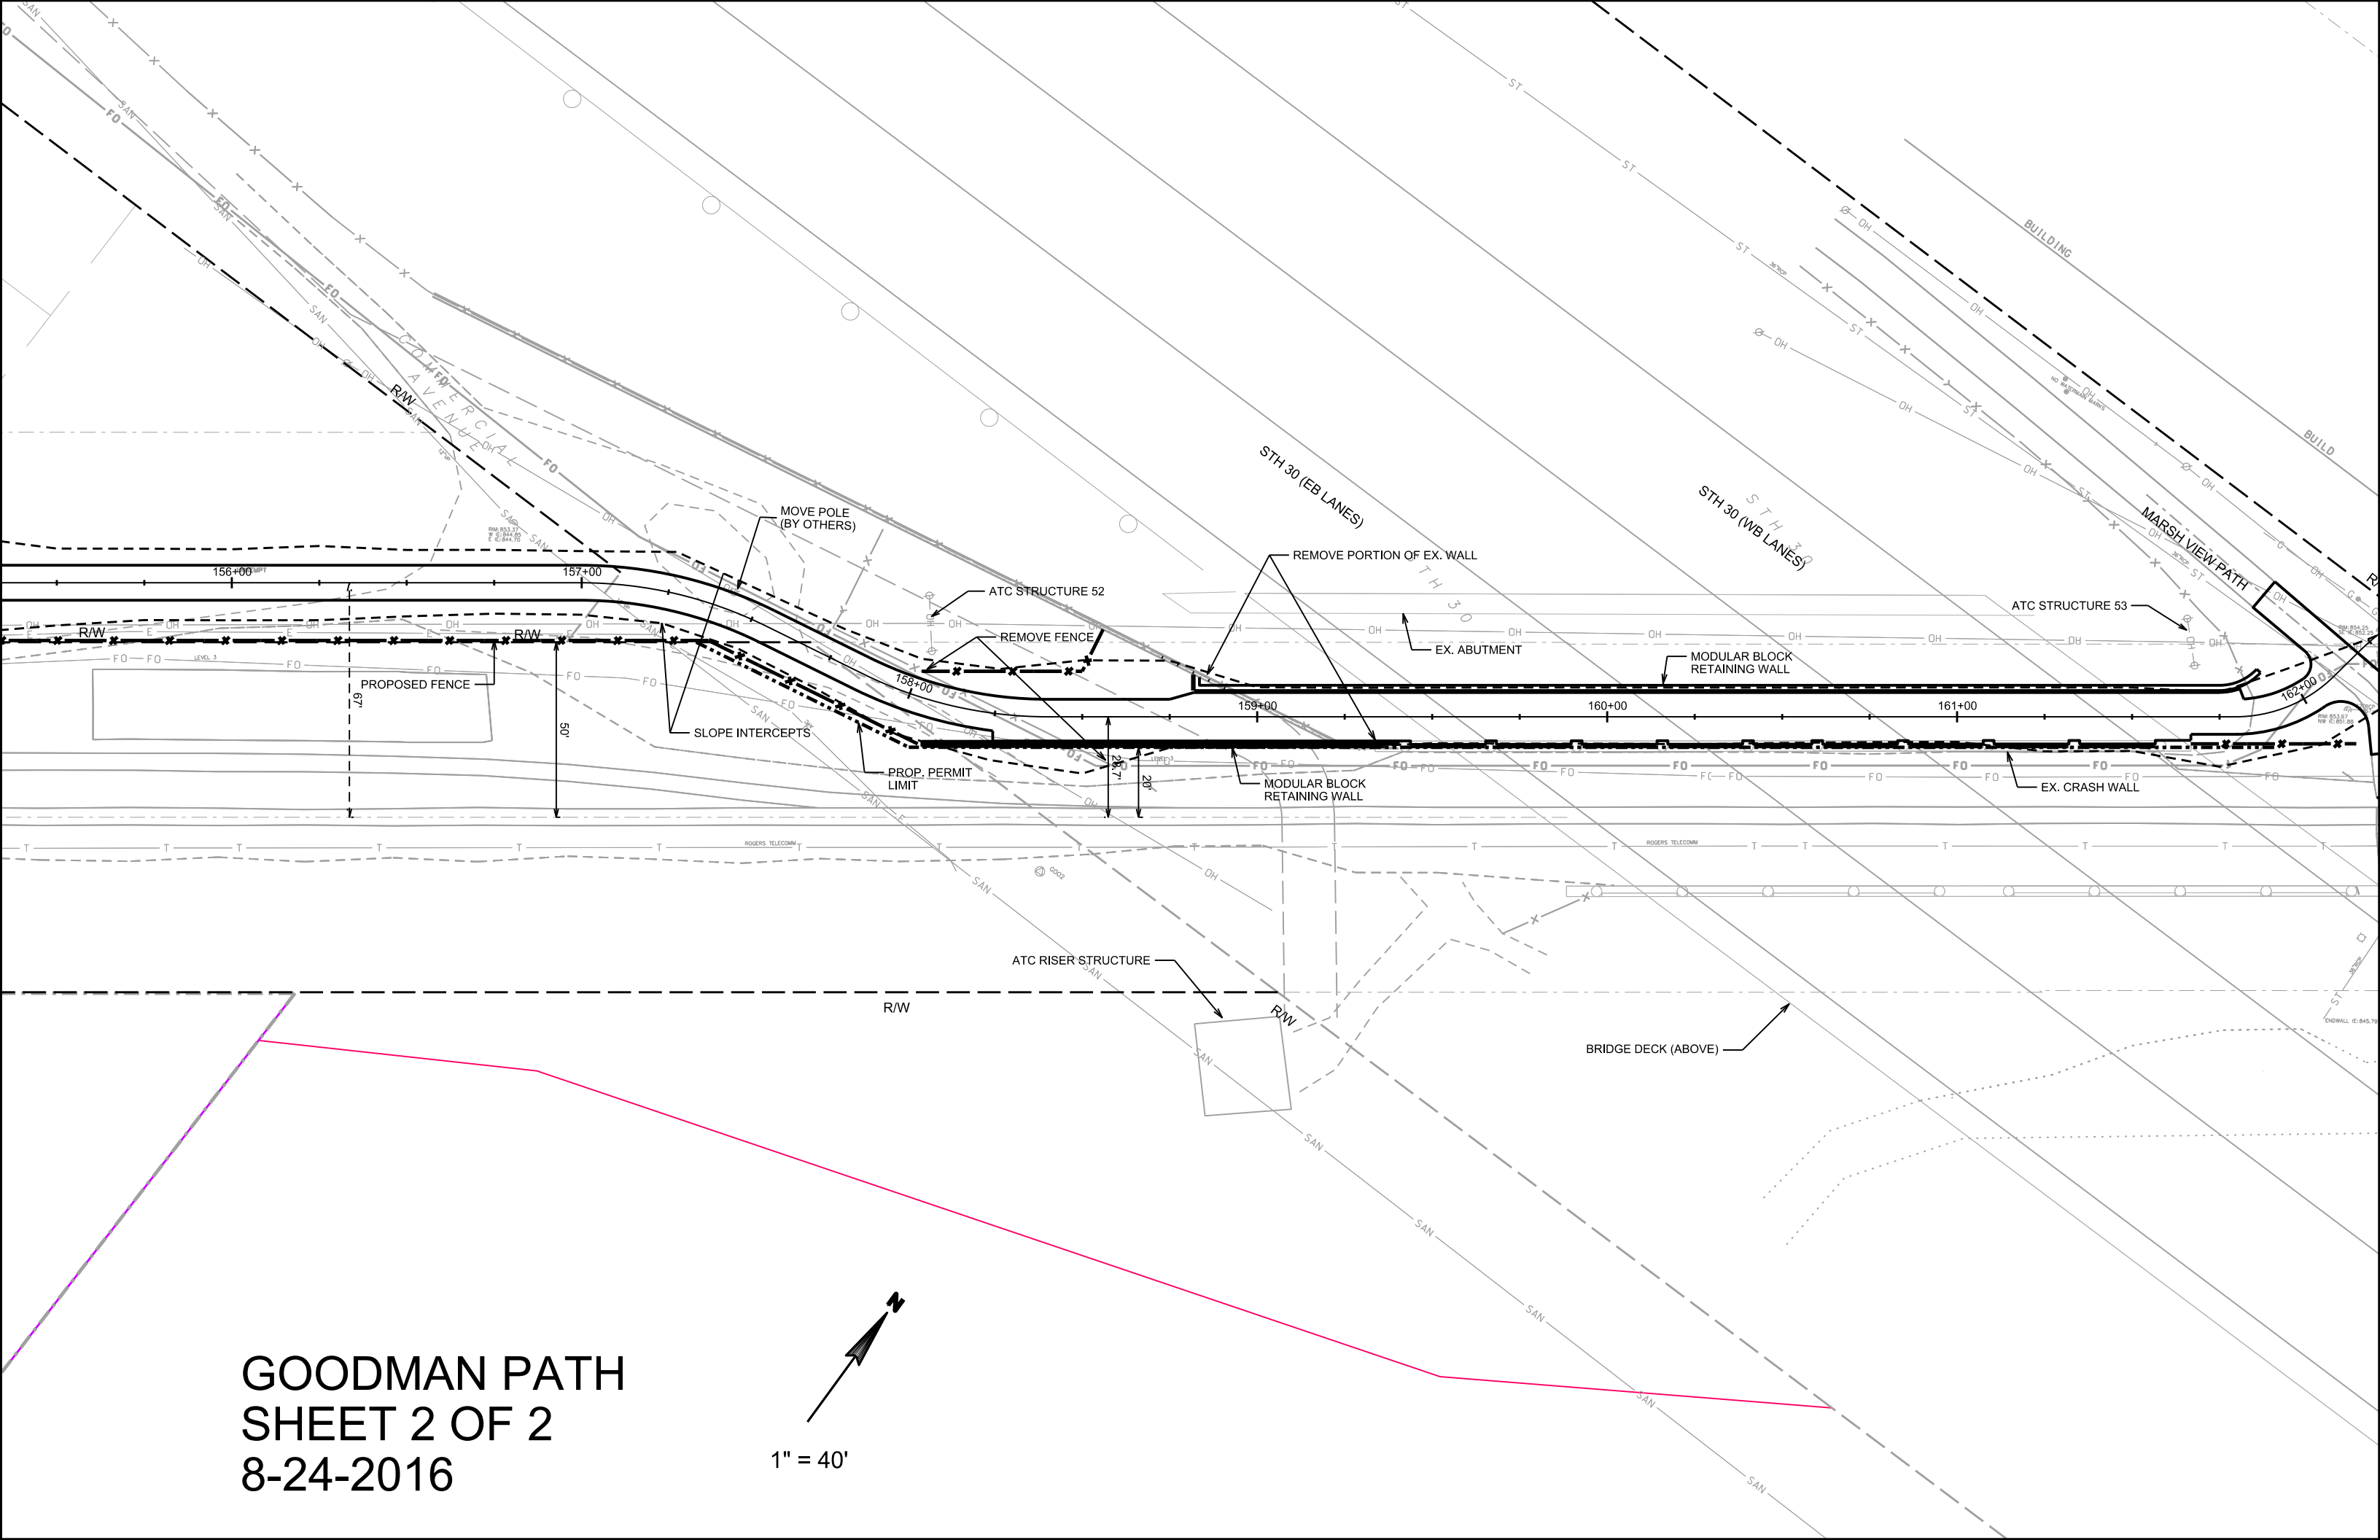

GOODMAN PATH
SHEET 2 OF 2
8-24-2016

