



### Location

1241 Moorland Road

### Applicant

Brady Lessner, Madison Metropolitan Sewerage District


### Request

Demolish single-family residence


### Public Hearing Date

Plan Commission

April 7, 2025

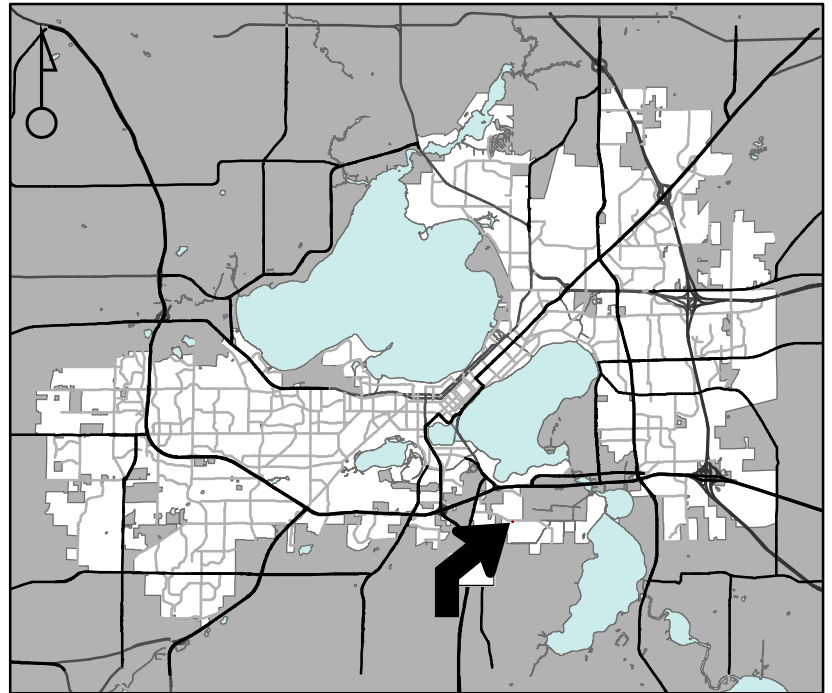

For Questions Contact: Chris Wells at: 261-9135 or cwells@cityofmadison.com or City Planning at 266-4635

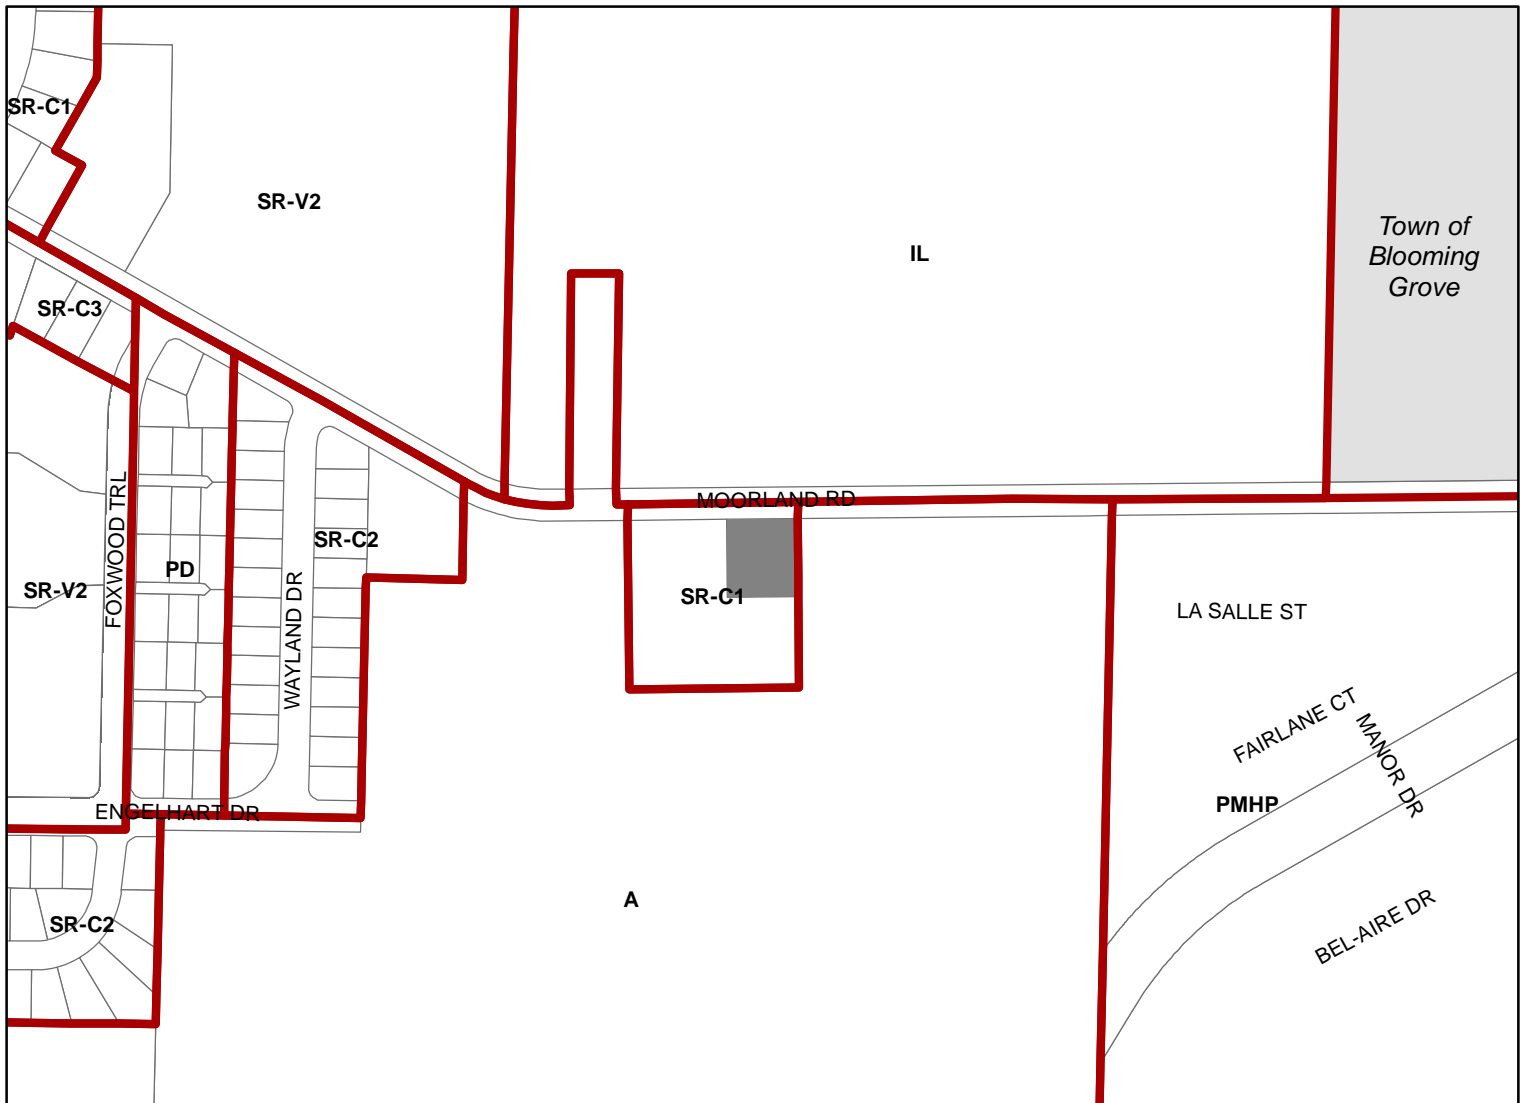

Scale : 1" = 400'

City of Madison, Planning Division : JC : Date : 3-11-25

