


PLAN

NOTE: ALL DISTURBED UPLAND AREAS TO BE RESEEDING W/ TERRACE MIX AND COVERED WITH CLASS 1 URBAN TYPE A EROSION MAT

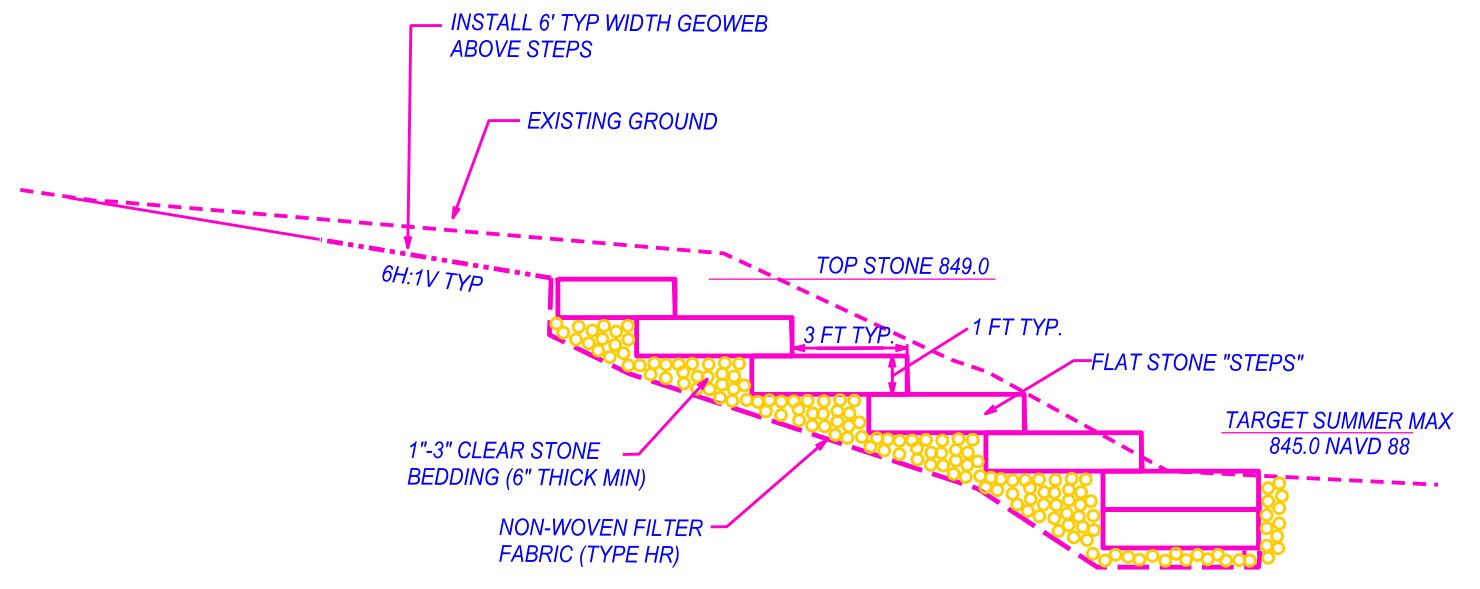

FLAT STONE "STEPS" SHALL HAVE THE FOLLOWING DIMENSIONS: 12" (+/- 2") HIGH X 48" (+/- 6") MIN WIDE X 30-48" LONG. TOP ROW SHALL ONLY BE 36" (+/-) WIDE.

VERTICAL SEAMS SHALL BE STAGGERED.

RIPRAP TO TIE IN AT ENDS SHALL BE FIELD STONE 14"-24" DIAMETER. SALVAGED RIPRAP MUST BE PLACED PRIOR TO TRUCKING IN NEW MATERIAL.

STEPPED STONE CANOE LAUNCH DETAIL SECTION A-A'

NOT TO SCALE

**INGERSOLL CANOE LAUNCH
CITY OF MADISON ENGINEERING**

PRELIMINARY - NOT FOR CONSTRUCTION