



### Location

506-518 E Wilson Street  
134-148 S Blair Street

### Applicant

Robert Worm, JDJ Import Company, LLC  
Kevin Burow, Knothe & Bruce Architects, LLC


### Request

Amend Specific Implementation Plan for Essen Haus, etc. to allow outdoor recreation, weekly outdoor events, and special seasonal events in parking lot


### Public Hearing Date

Plan Commission

January 22, 2024

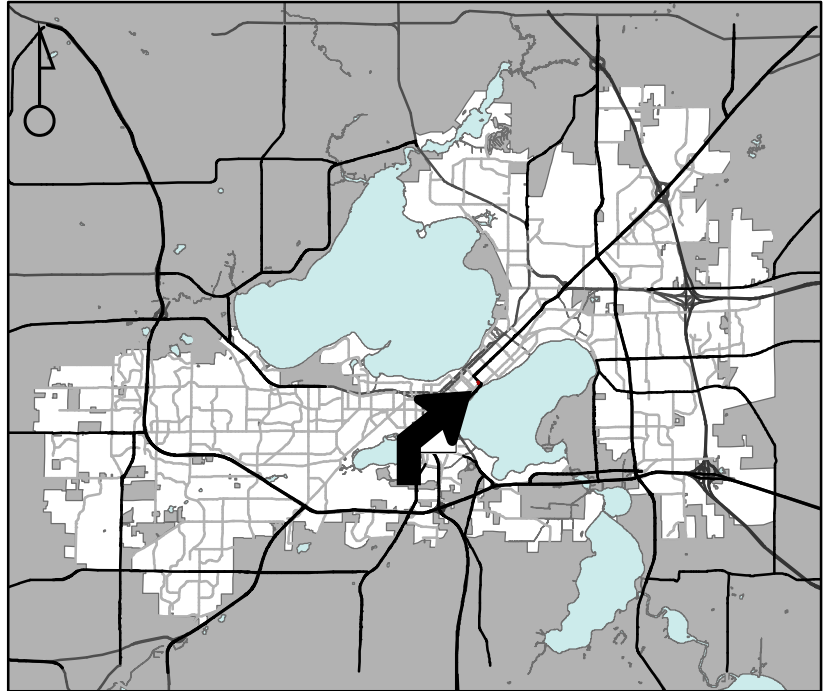

For Questions Contact: Tim Parks at: 261-9632 or [tparks@cityofmadison.com](mailto:tparks@cityofmadison.com) or City Planning at 266-4635

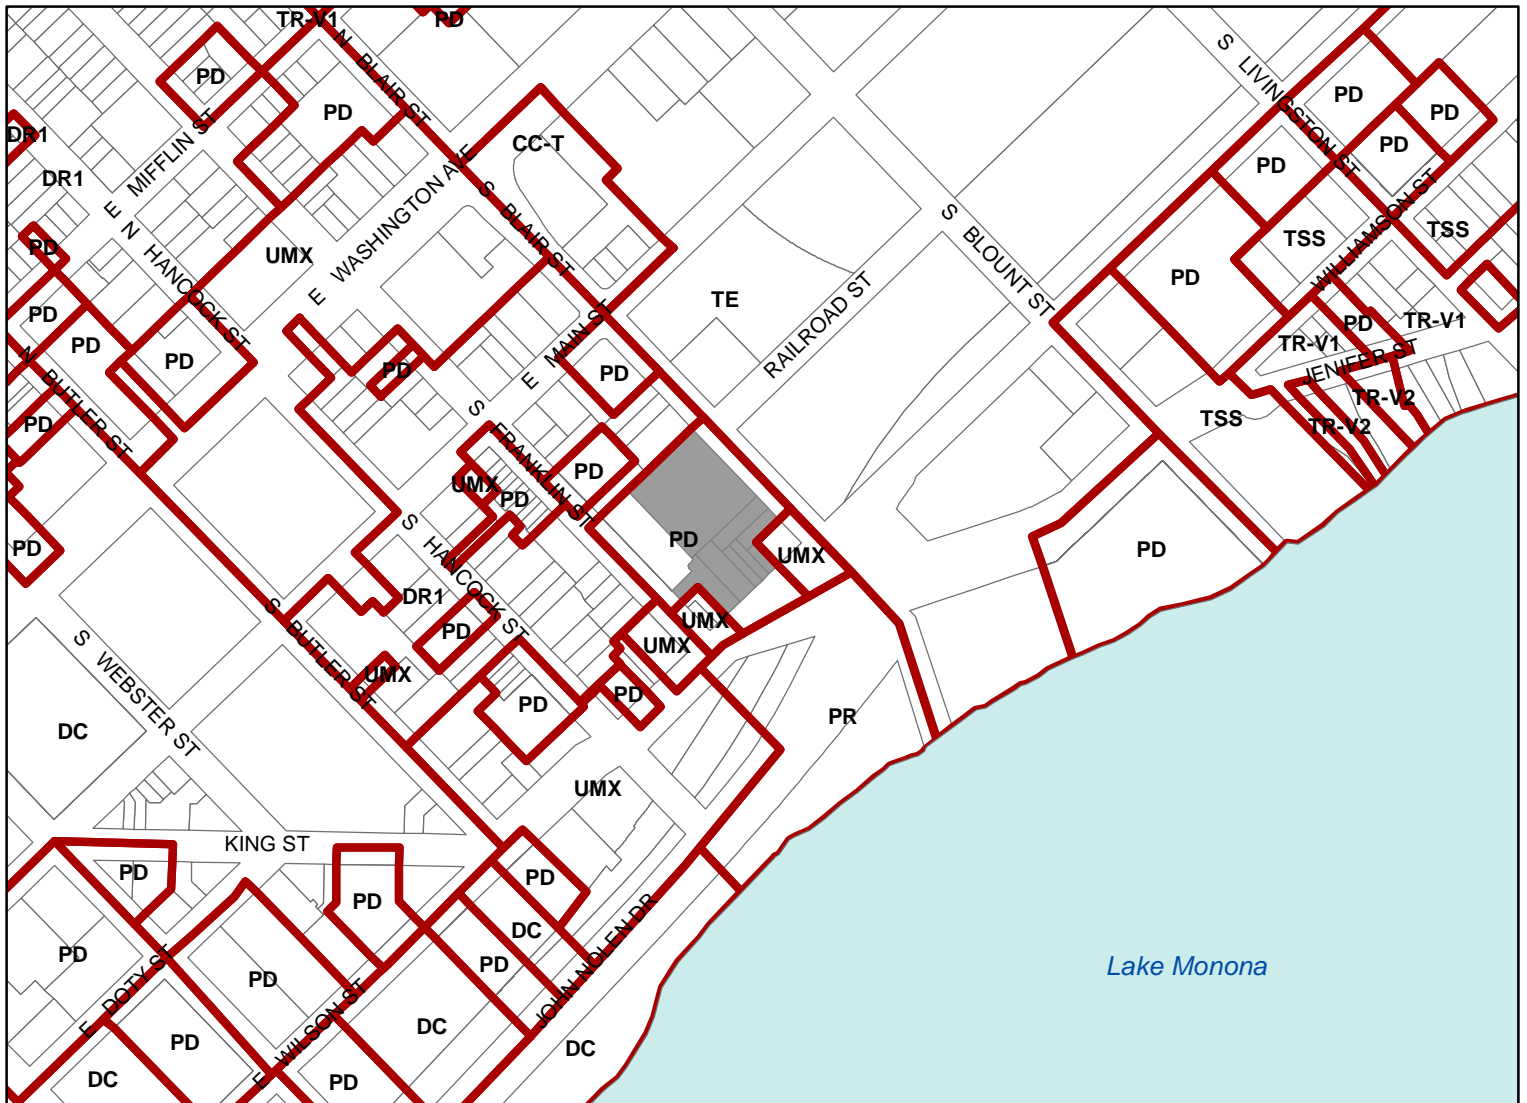

Scale : 1" = 400'

City of Madison, Planning Division : JC : Date : 12-15-23

