

# Change of Premises

Fee: \$25.00

City of Madison Clerk  
210 MLK Jr Blvd, Room 103  
Madison, WI 53703  
[licensing@cityofmadison.com](mailto:licensing@cityofmadison.com)  
608-266-4601

Class A:  Beer,  Liquor,  Cider  
Class B:  Beer,  Liquor,  
 Class C Wine

(Agenda Item Number)

(Legistar file number)

UCPCN-2024-00150

(License number)

6 405  
(Alder District #) (Police Sector)

Office Use Only

## Licensed Premises Information

This application modifies existing alcohol license number: \_\_\_\_\_

Business dba Name: JAYS

Licensed Address: 406 N. FRANCES Madison, WI 53703

Liquor/Beer Agent Name: Jay P. WANSERSKI

100 % Alcohol, \_\_\_\_\_ % Food, \_\_\_\_\_ % Other Alder, District #: \_\_\_\_\_ Police Sector: \_\_\_\_\_

## Corporate Information

Business Legal Name (as on WI State Sellers Permit): Wando Ventures INC

Business Mailing Address: 602 UNIV. AVE Madison, WI 53715

Business Contact Name, Position: Jay P. WANSERSKI owner

Business Phone: 608-444-9025 Business Email: FISHBOWL94@HOTMAIL.COM

Current Capacity (indoor): 80 Current Capacity (outdoor): 12

Proposed Capacity (indoor): 99 Proposed Capacity (outdoor): 12

If your capacity is increasing, contact Building Inspection: (608) 266-4551, [binspection@cityofmadison.com](mailto:binspection@cityofmadison.com)

Change is:  Permanent  Temporary (from \_\_\_\_\_ until \_\_\_\_\_)  
Date Date

Is this change related to a Roadway Café Expansion License/Roadway Permit:  Yes or  No


Description of Changes (include approximate measurements, and fencing, if necessary):


will have handicap Accessible bathrooms 15'10" x 13'6" change facade of JAYS  
to include garage / sliding doors. New sign + awning. New bar top  
and facade new ceiling + flooring would like option for DJ and OR/acoustic.

Detailed Floor Plans included (required)


Authorized Signature: [Signature] Date: 3-18-2024

- Orange sign and business card issued
  - "License Renewals & Changes" brochure with next steps issued
- Office Use Only

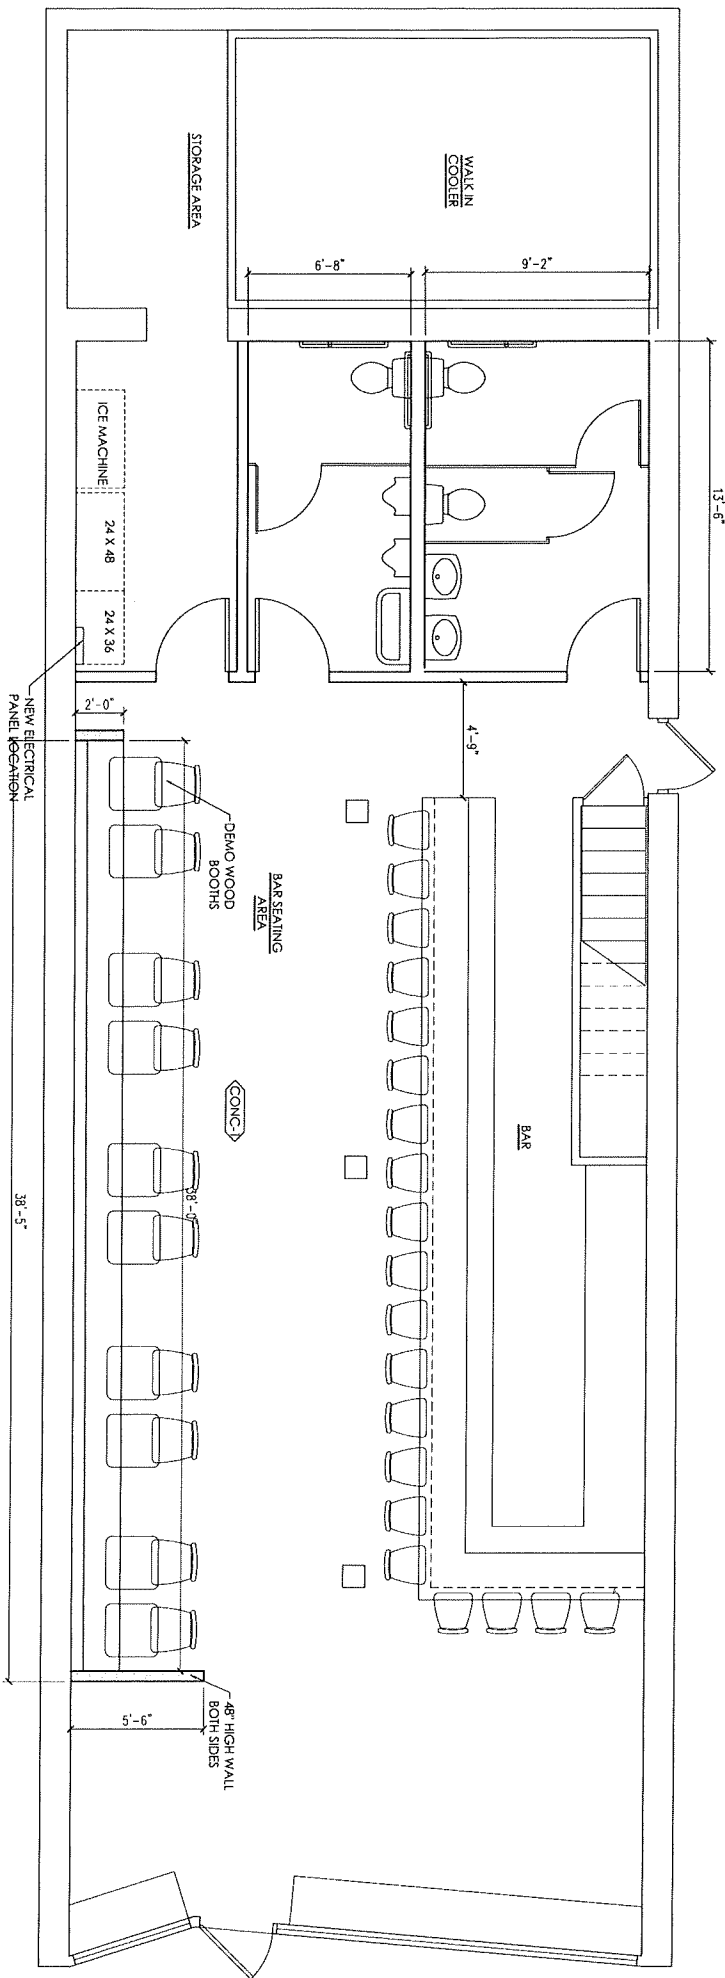


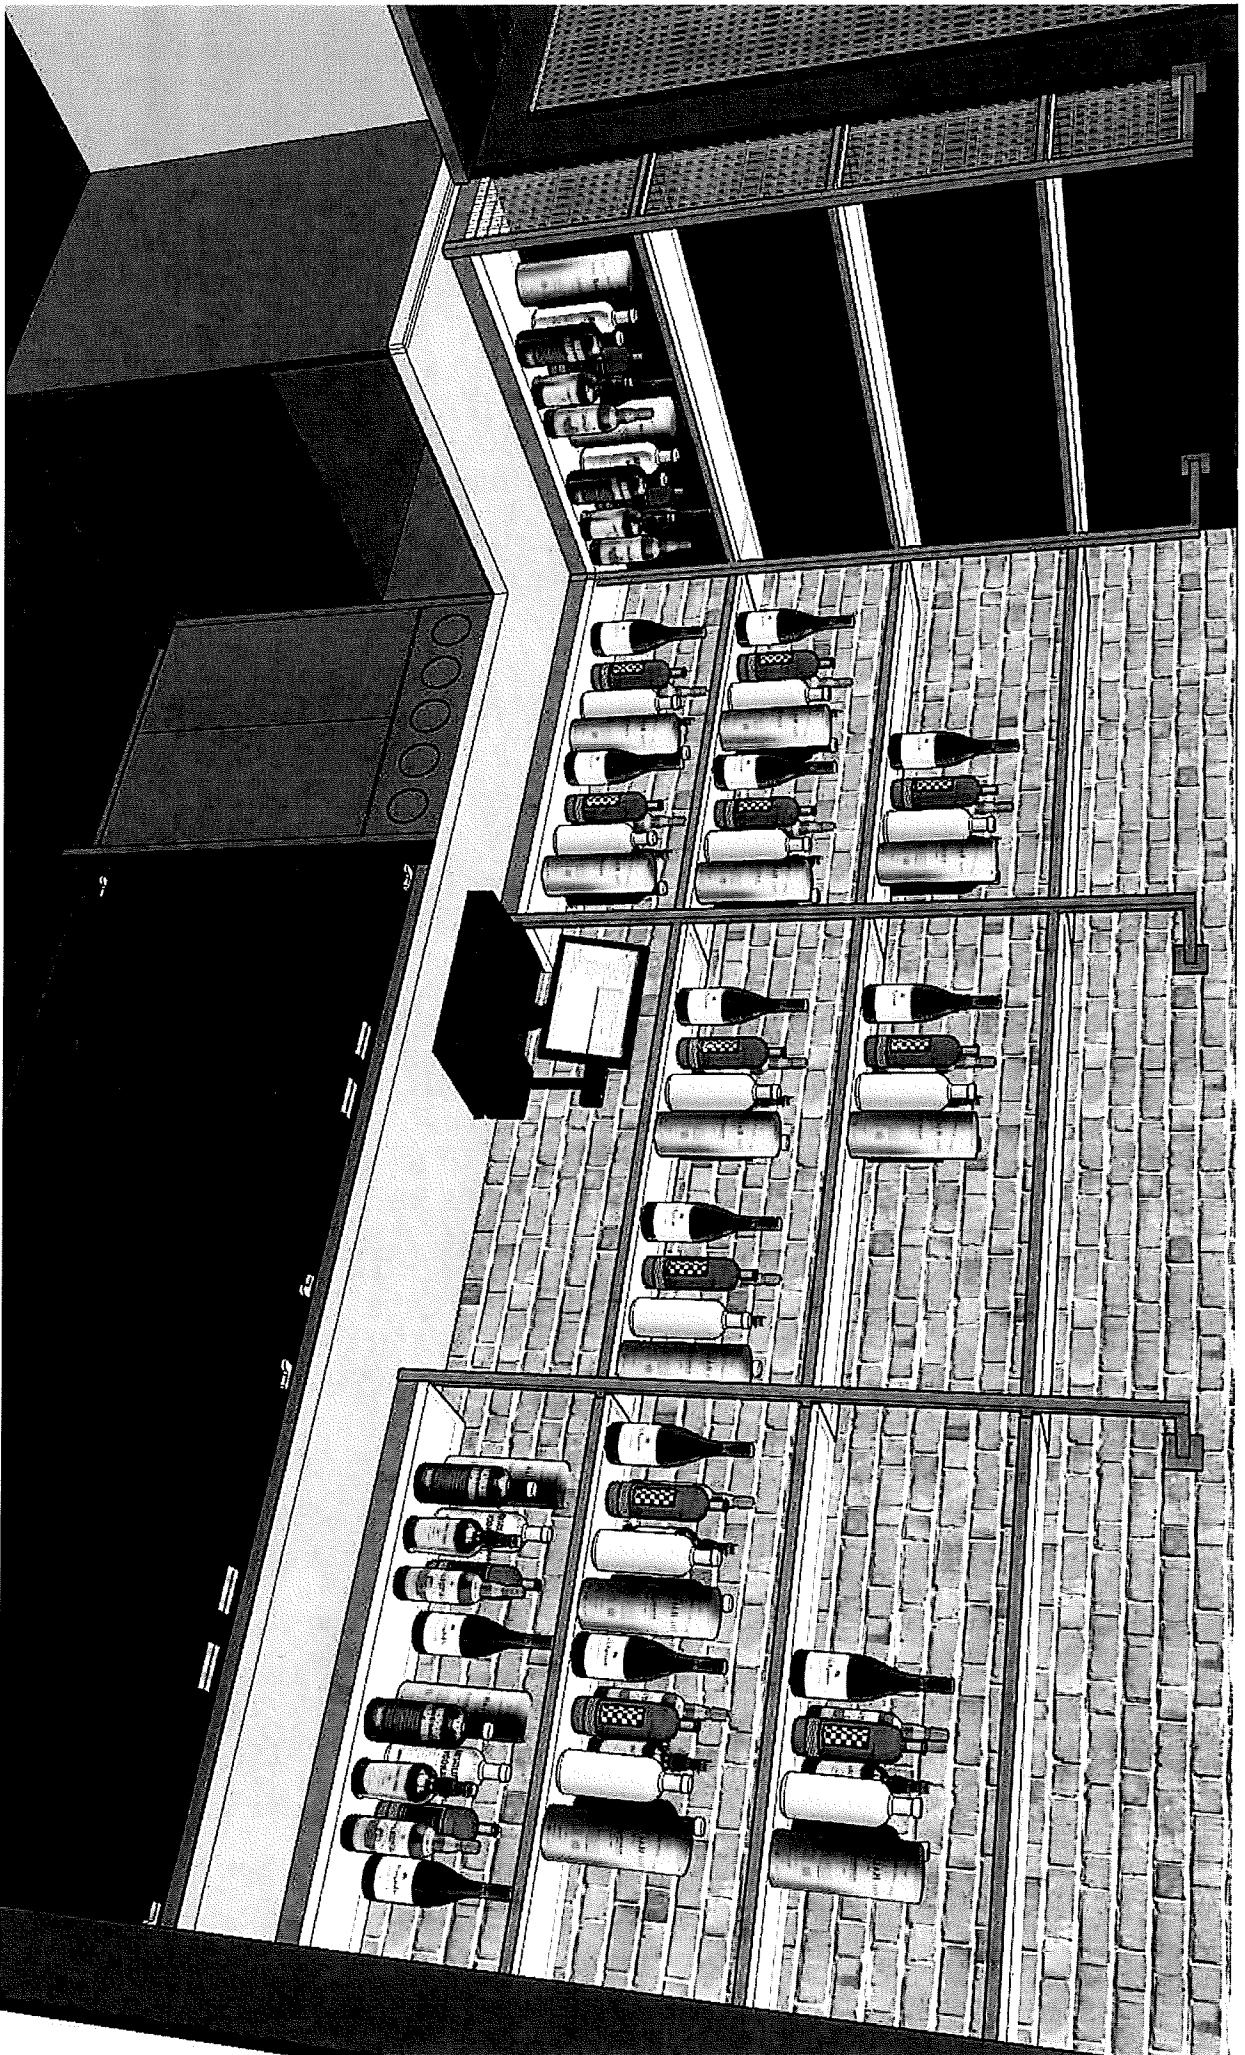

Back Bar rendering

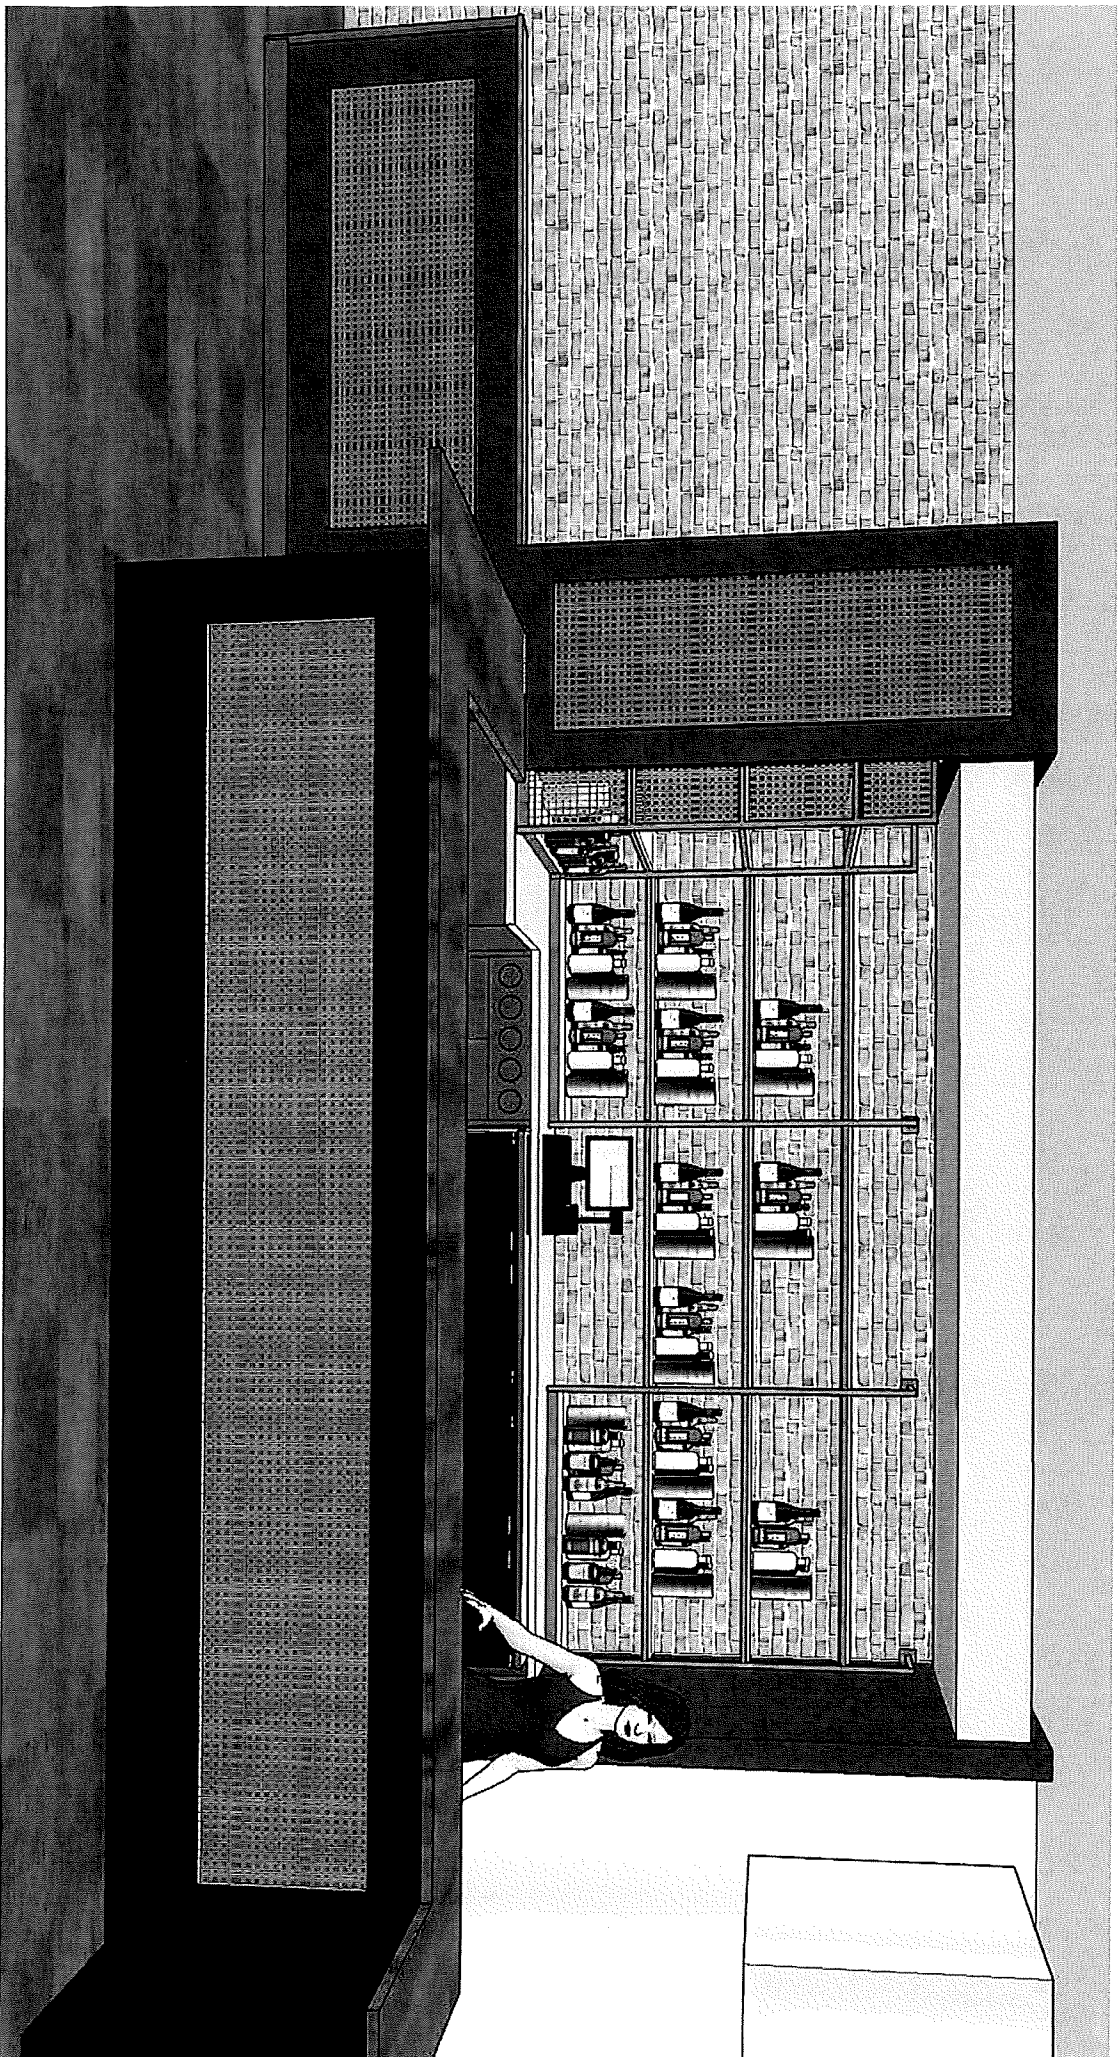

Back Bar rendering

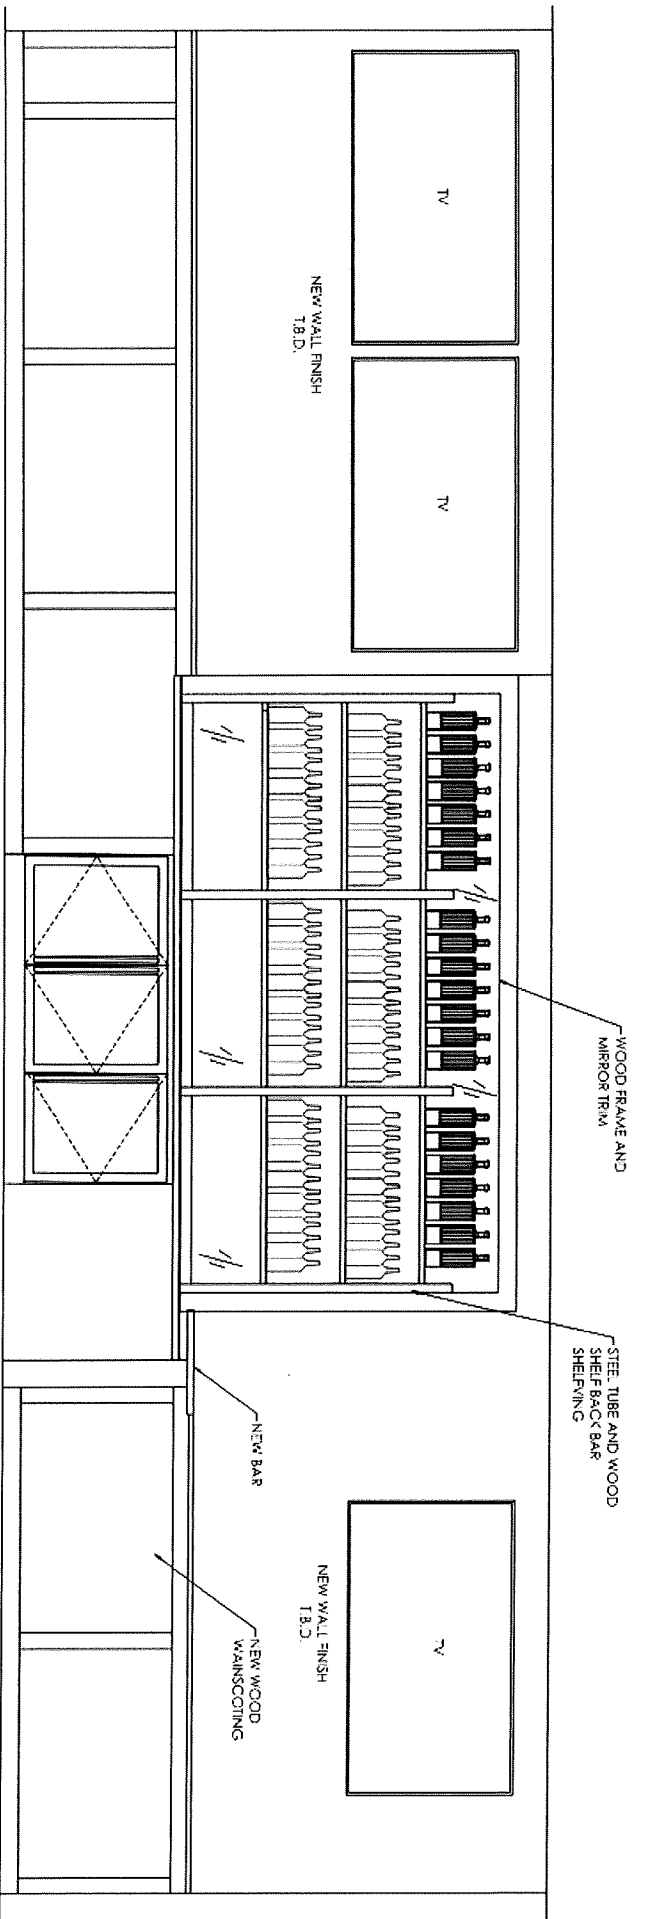

3 BACK BAR ELEVATION  
 1/2" = 1'-0"

Thanks,

Jeremy Cynkar

Director of Commercial Design

Project Manager

**Destree Design Architects, Inc.**

222 W. Washington Ave. #310

Madison, WI 53703

O: 608.268.1499

D: 608.512.1883

C: 608.347.6338

www.destreearchitects.com

**Fw: Bar Images**

1 message


Jay wando <fishbow194@hotmail.com>  
To: Jennifer Cotter <jlcott@gmail.com>

Sun, Mar 17, 2024 at 4:45 PM


From: Jeremy Cynkar <JCynkar@destreearchitects.com>  
Sent: Thursday, February 29, 2024 3:21 PM  
To: Jay wando <fishbow194@hotmail.com>  
Subject: Bar Images

Jay,


This what I had drawing up for 3<sup>rd</sup> floor originally. We could do something similar on the first floor

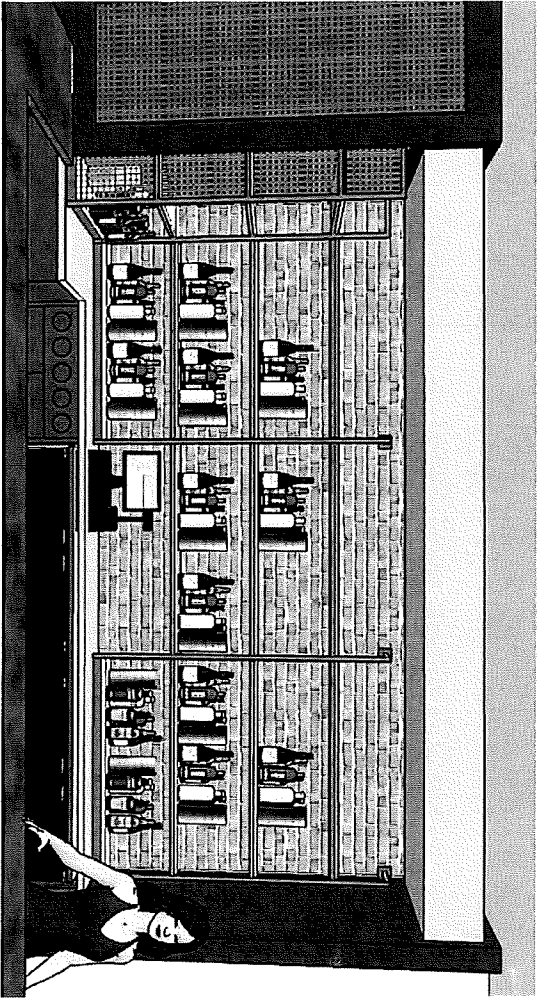


Here is what I have in the drawing for the back bar at Jay's.

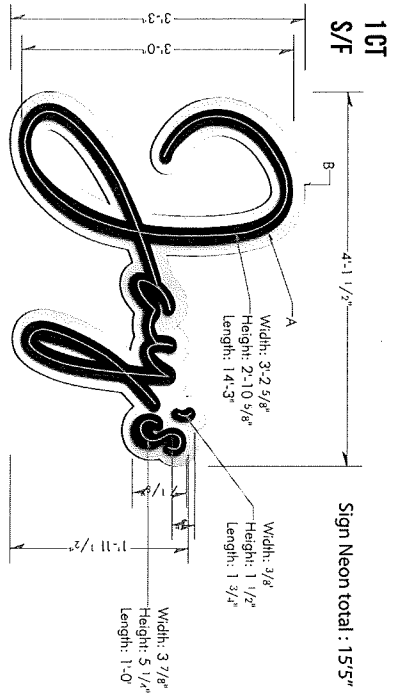

Awning Neon total: 58'3" Length  
 Figuring 4' sides (Need to confirm sides)  
 Possible neon around awning

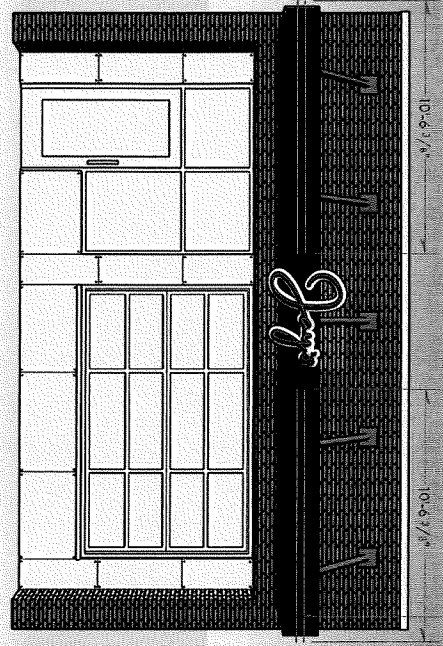

Night View

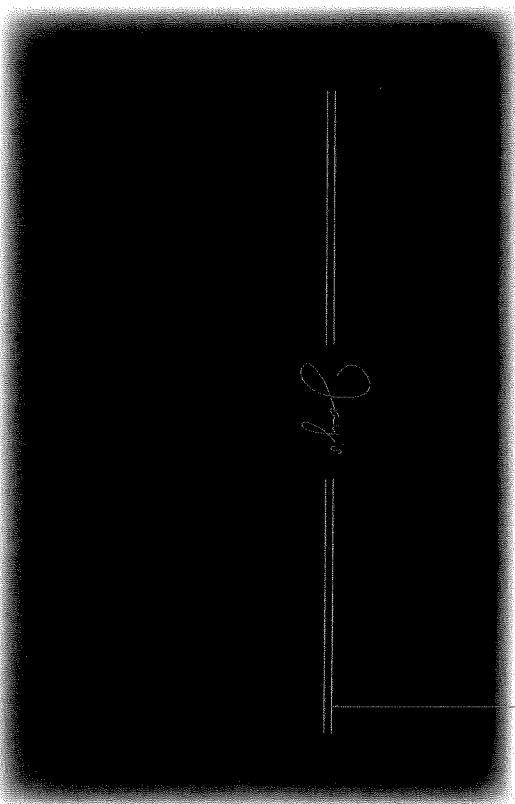

Possible neon around awning


KEY NOTES:

- A - C/U Letter come to be 3" deep pointed top. Sain fire breacking red MP0851 4. Cans to have hot red single stroke neon attached to back of letters with 1" neon standoffs.
- B - Decorative outline / Backer to be 1/8" brushed aluminum dibond.

FINISHES:

- 1/2" Brushed aluminum Dibond
- Sain fire breacking red MP0851 4

CALCULATIONS:

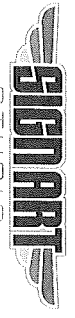

makesignshotwar.com  
 325 W Front St, Mount Horeb, WI 53672


CUSTOMER APPROVAL:

By signing this approval you are hereby authorizing Sign Art Studio, LLC to proceed with the work as described. Any deviation from these specifications will become the customer's financial responsibility.


DATE:

S H E E T


CLI

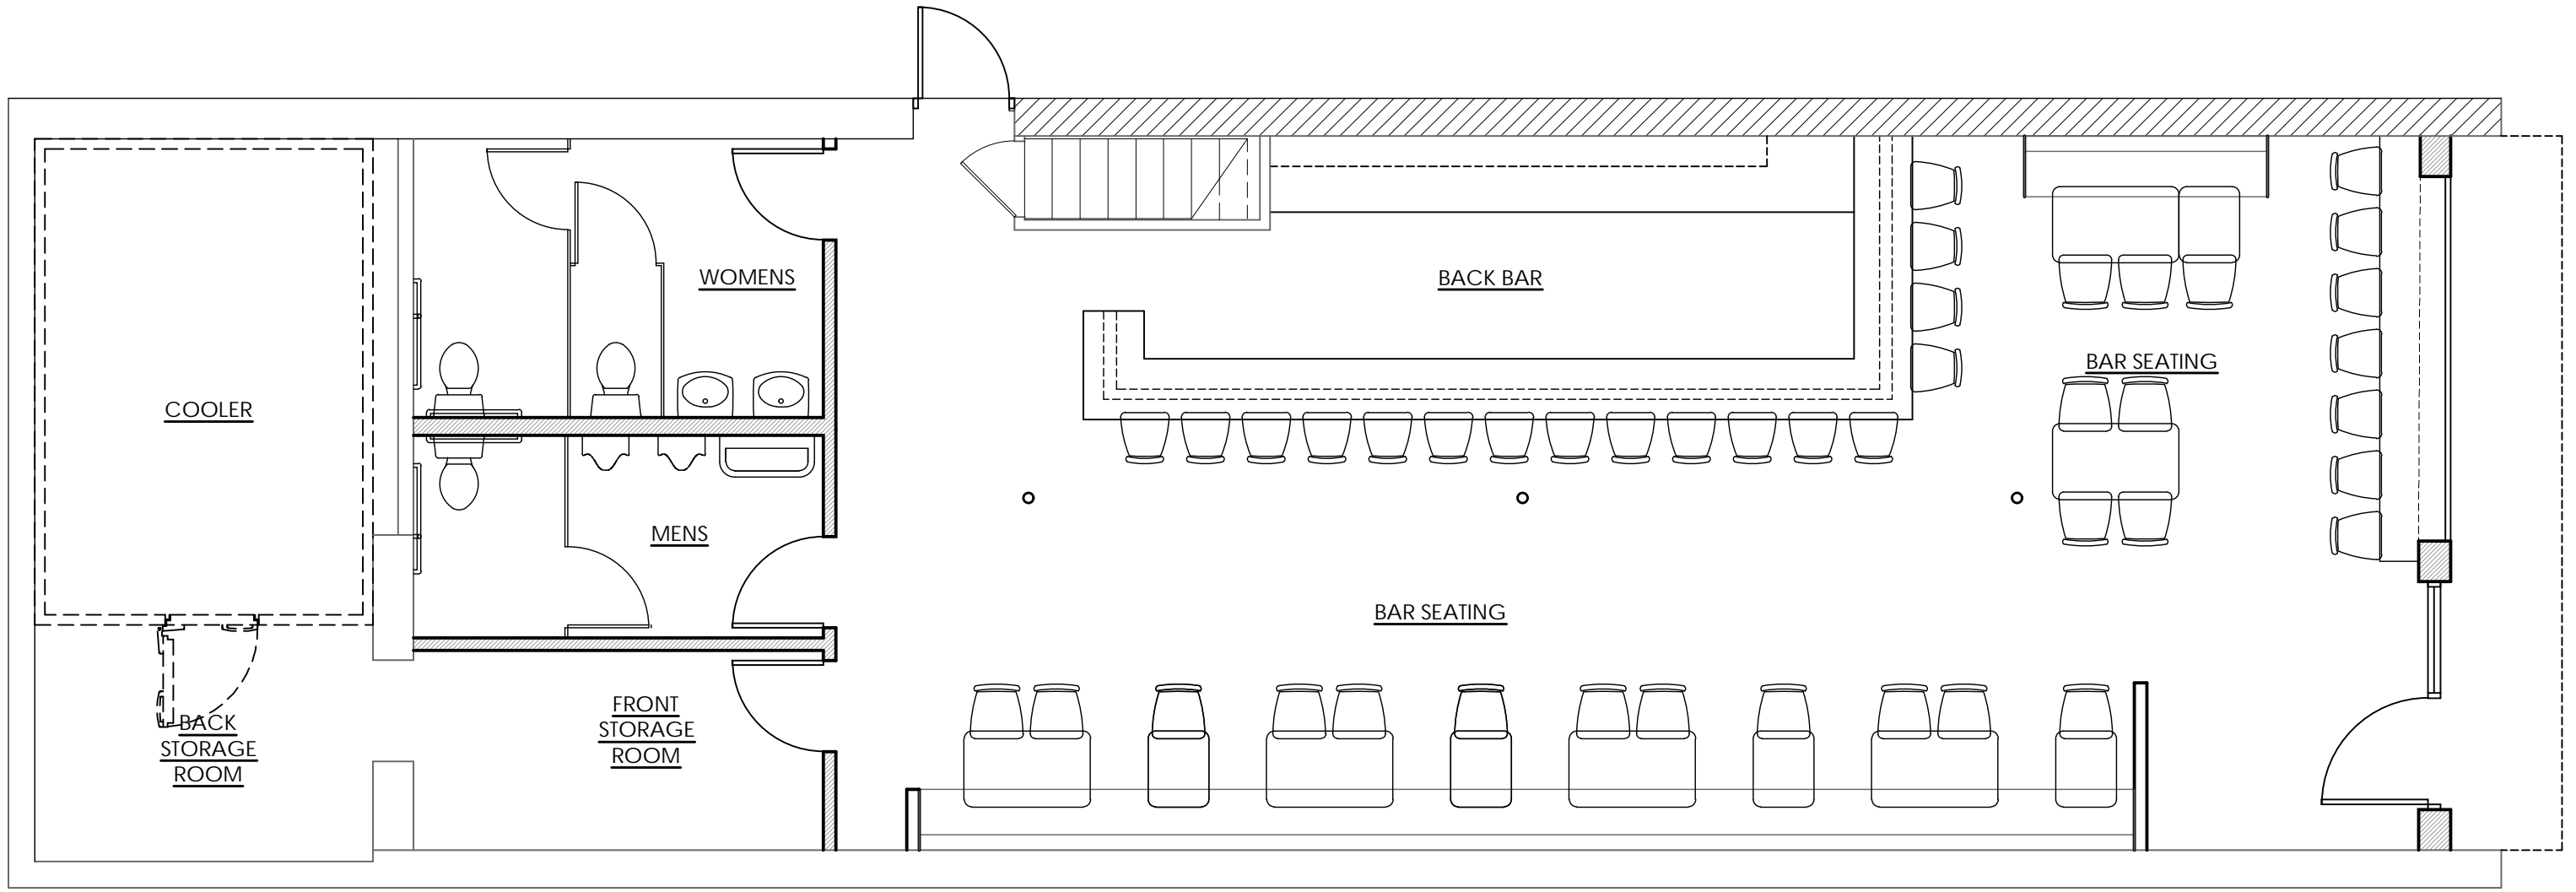



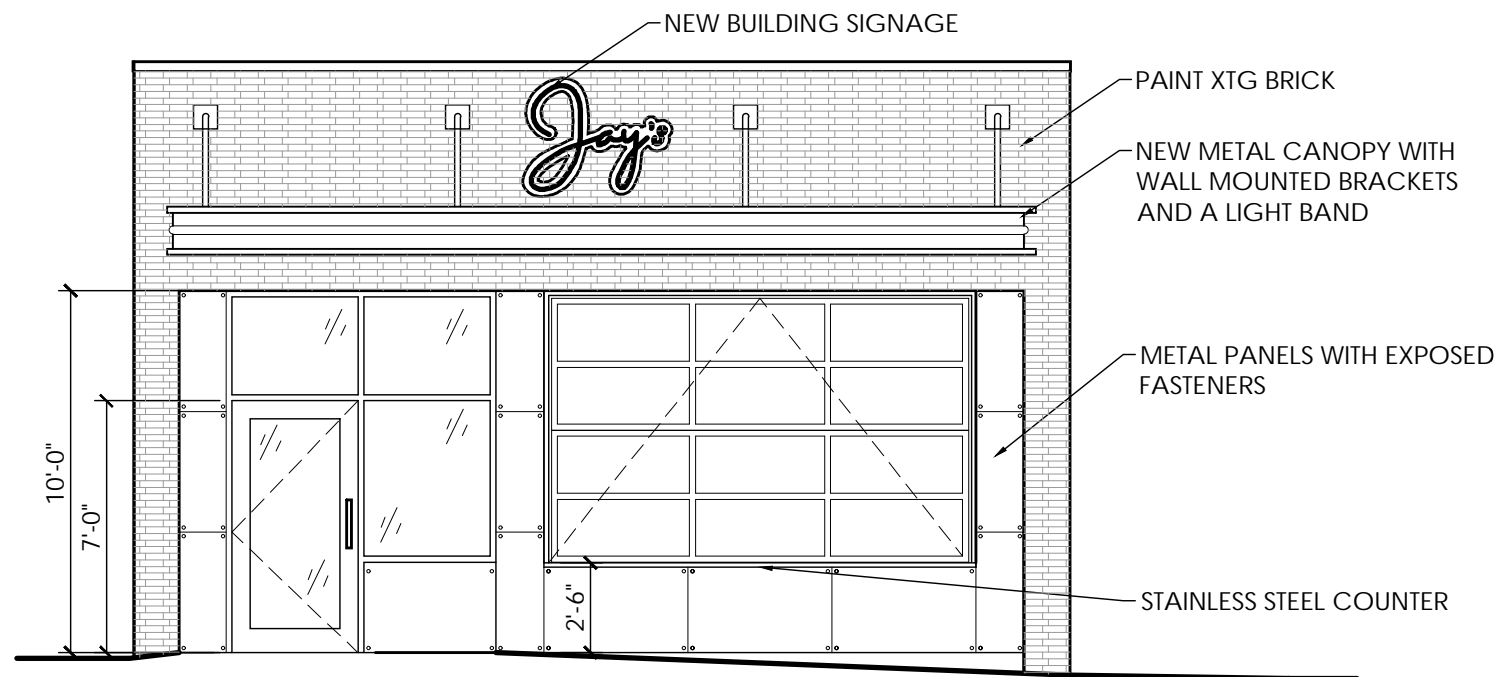

NEW FACADE

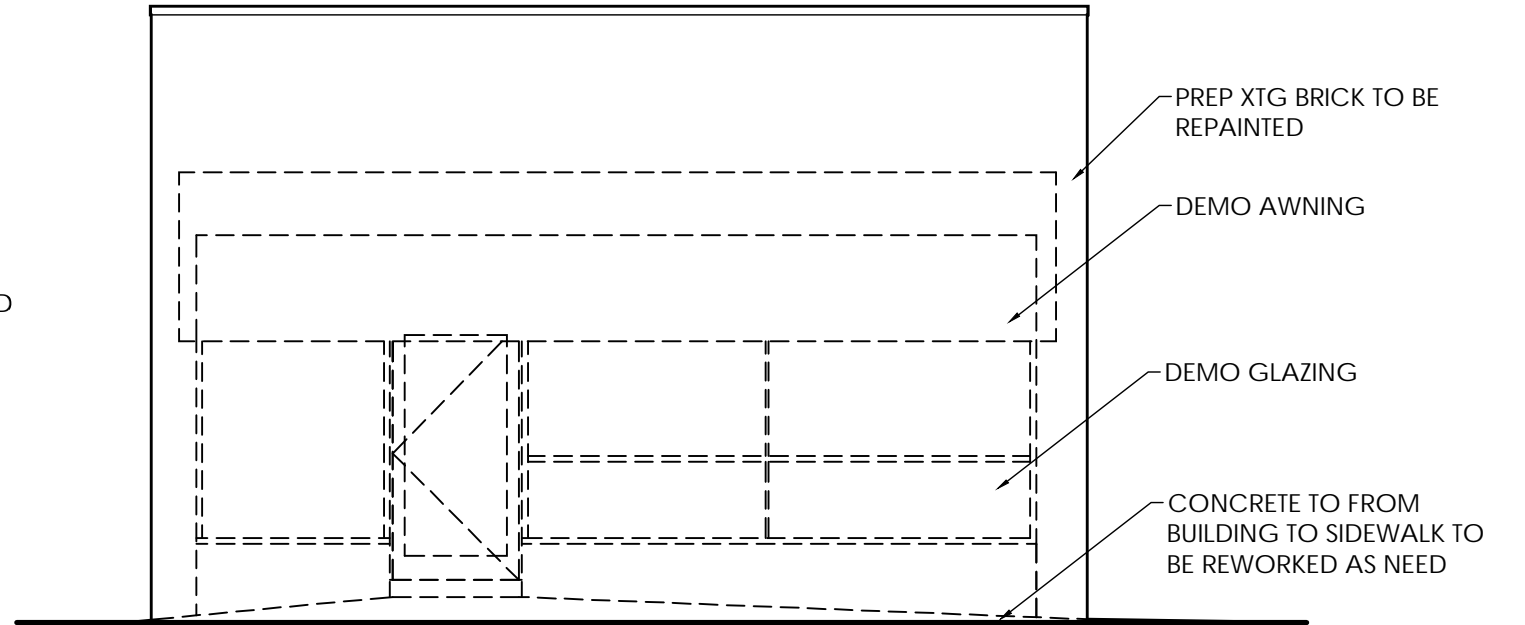

EXISTING FACADE